


**ADDISON ATHLETIC CLUB EXPANSION
 AND
 LEISURE POOL**
 ADDISON, TEXAS


RON HOBBS ARCHITECTS
 614 W. MAIN ST. SUITE 400 GARLAND, TEXAS 75040
 (972) 494-0174 FAX (972) 494-0722

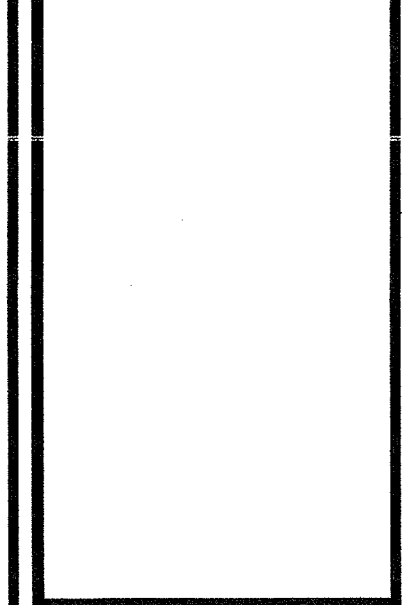

JOB NUMBER

0012

SHEET NAME
 ALTERNATES
 SITE PLAN
 SHEET NUMBER
ASP3

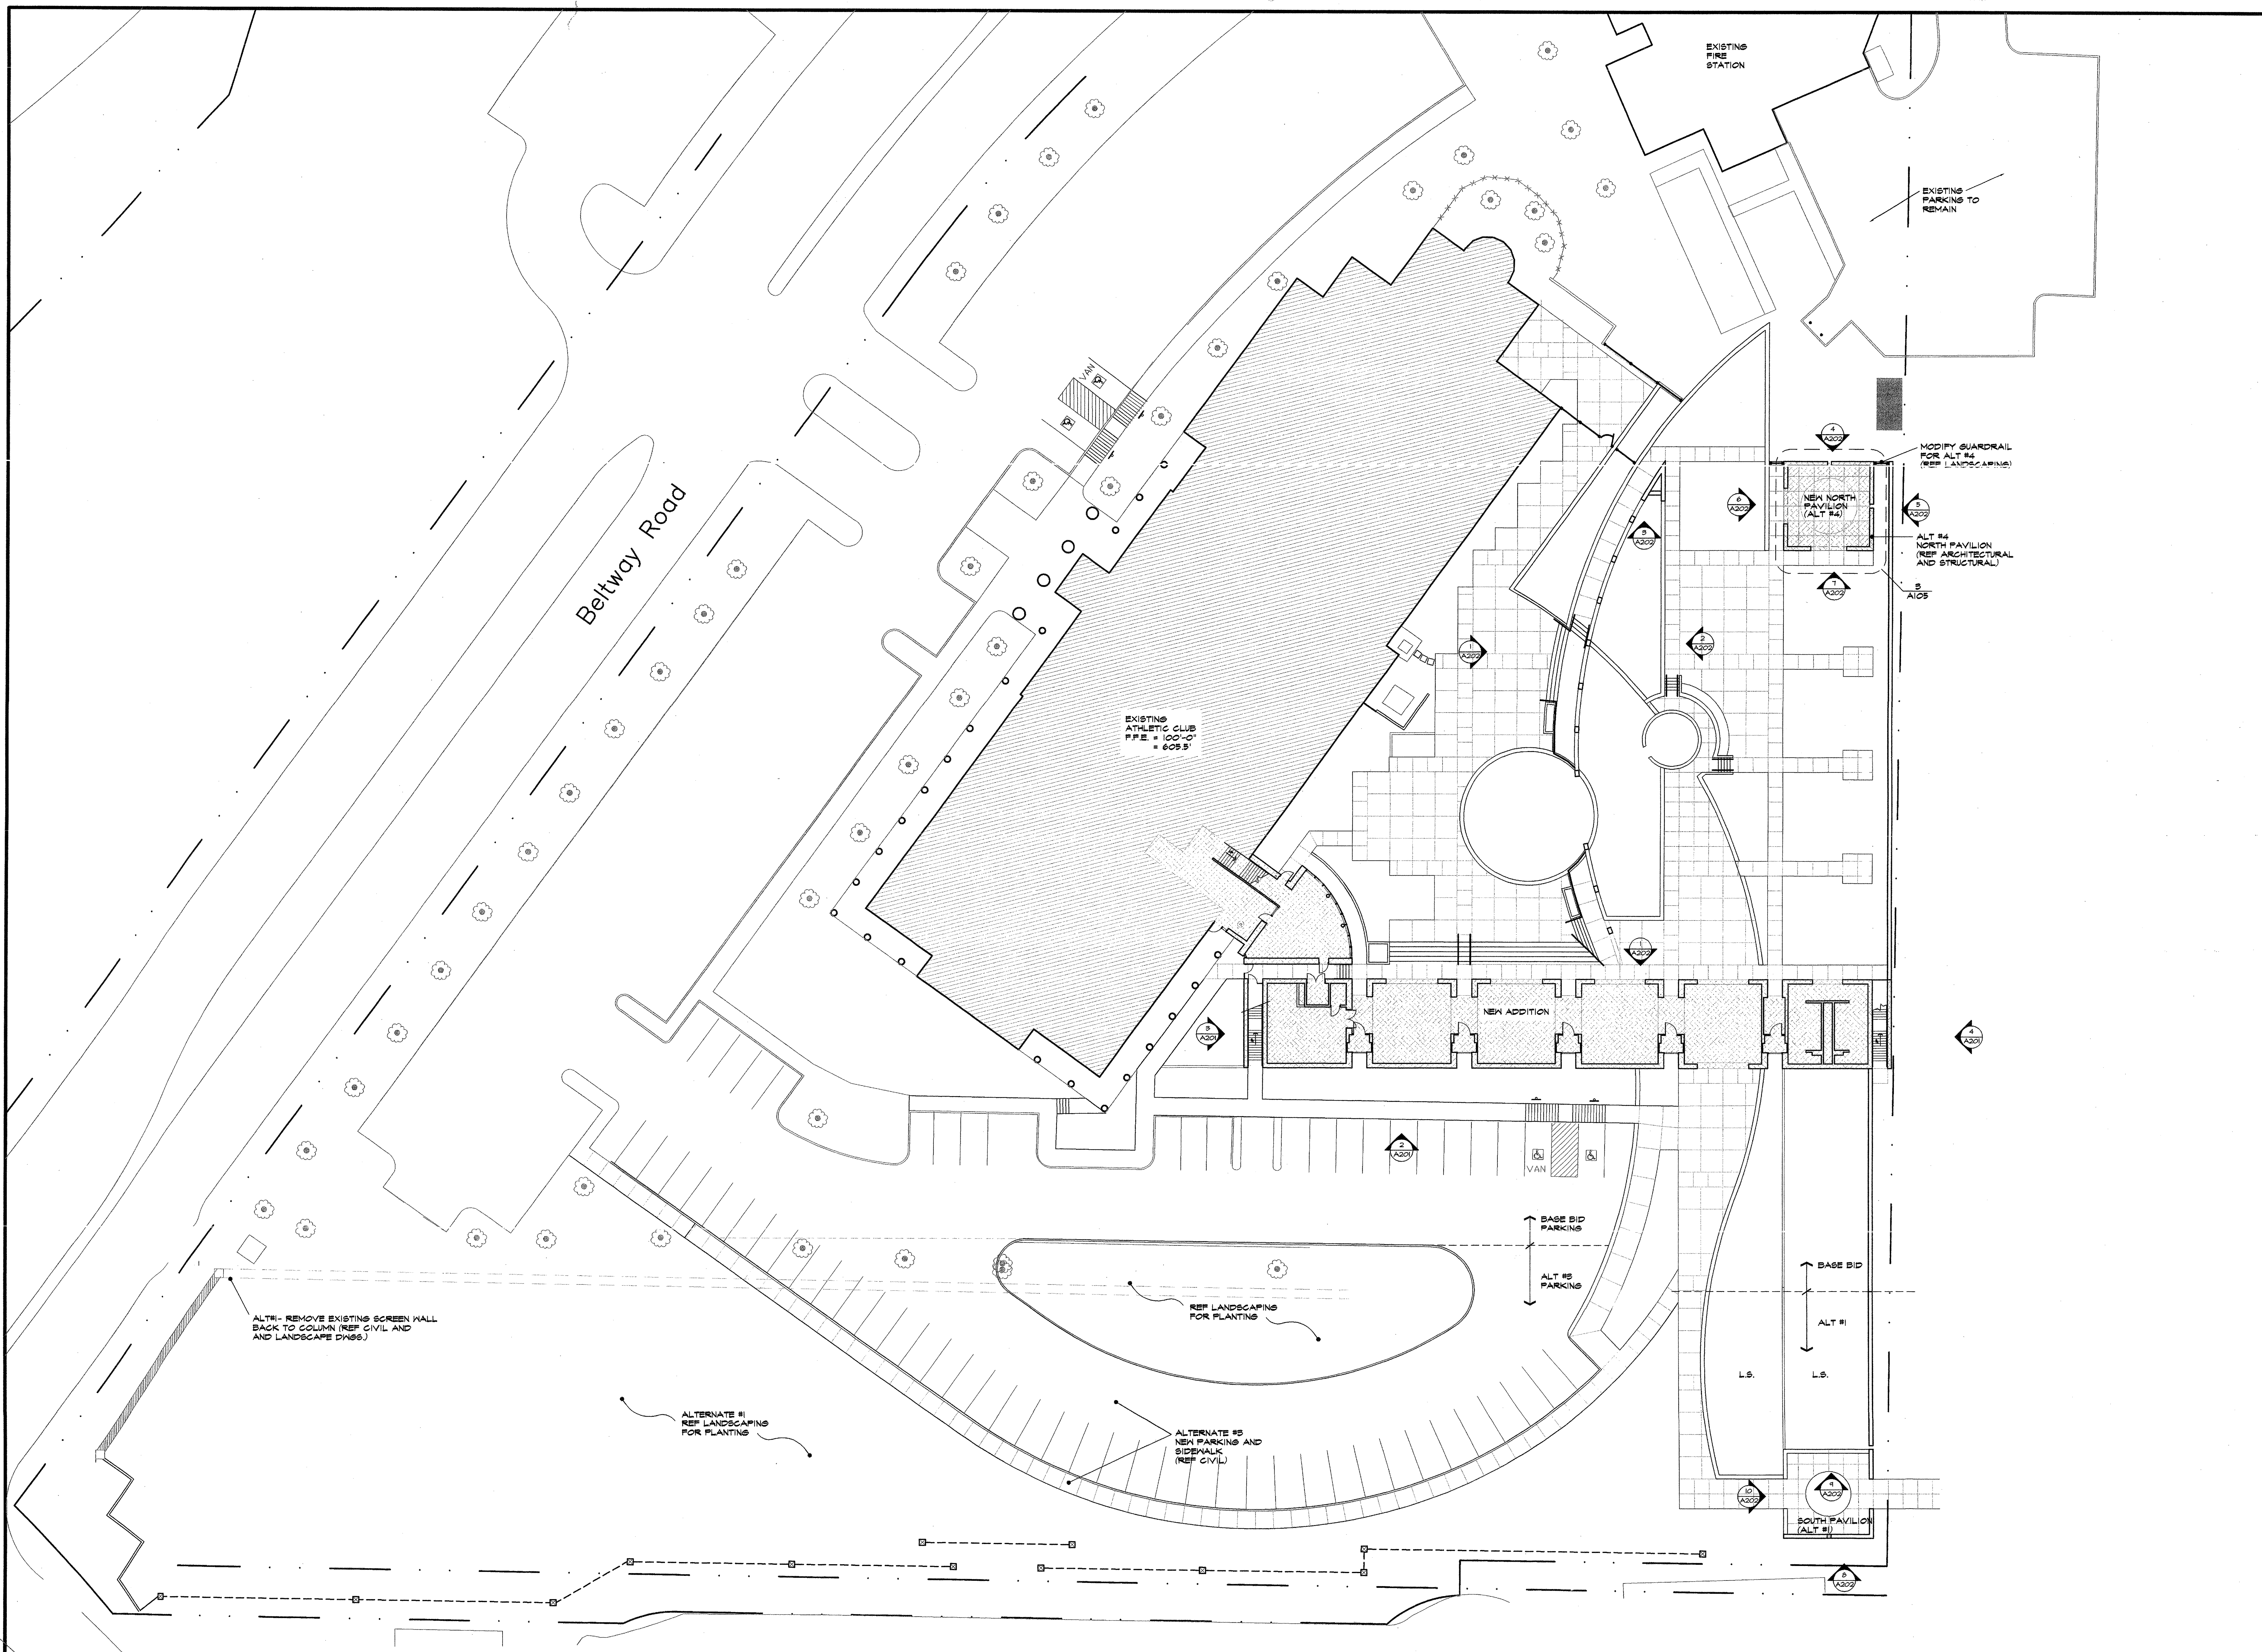

1 site plan - alternates
 1"=20'-0"

