


**ADDISON ATHLETIC CLUB EXPANSION
 AND
 LEISURE POOL**
 ADDISON, TEXAS


RON HOBBS ARCHITECTS
 614 W. MAIN ST. SUITE 400 GARLAND, TEXAS 75040
 972/4643174 FAX 972/4640722

 


JOB NUMBER

0012


SHEET NAME
 3/4" SCALE
 WALL SECTIONS
 SHEET NUMBER
A801

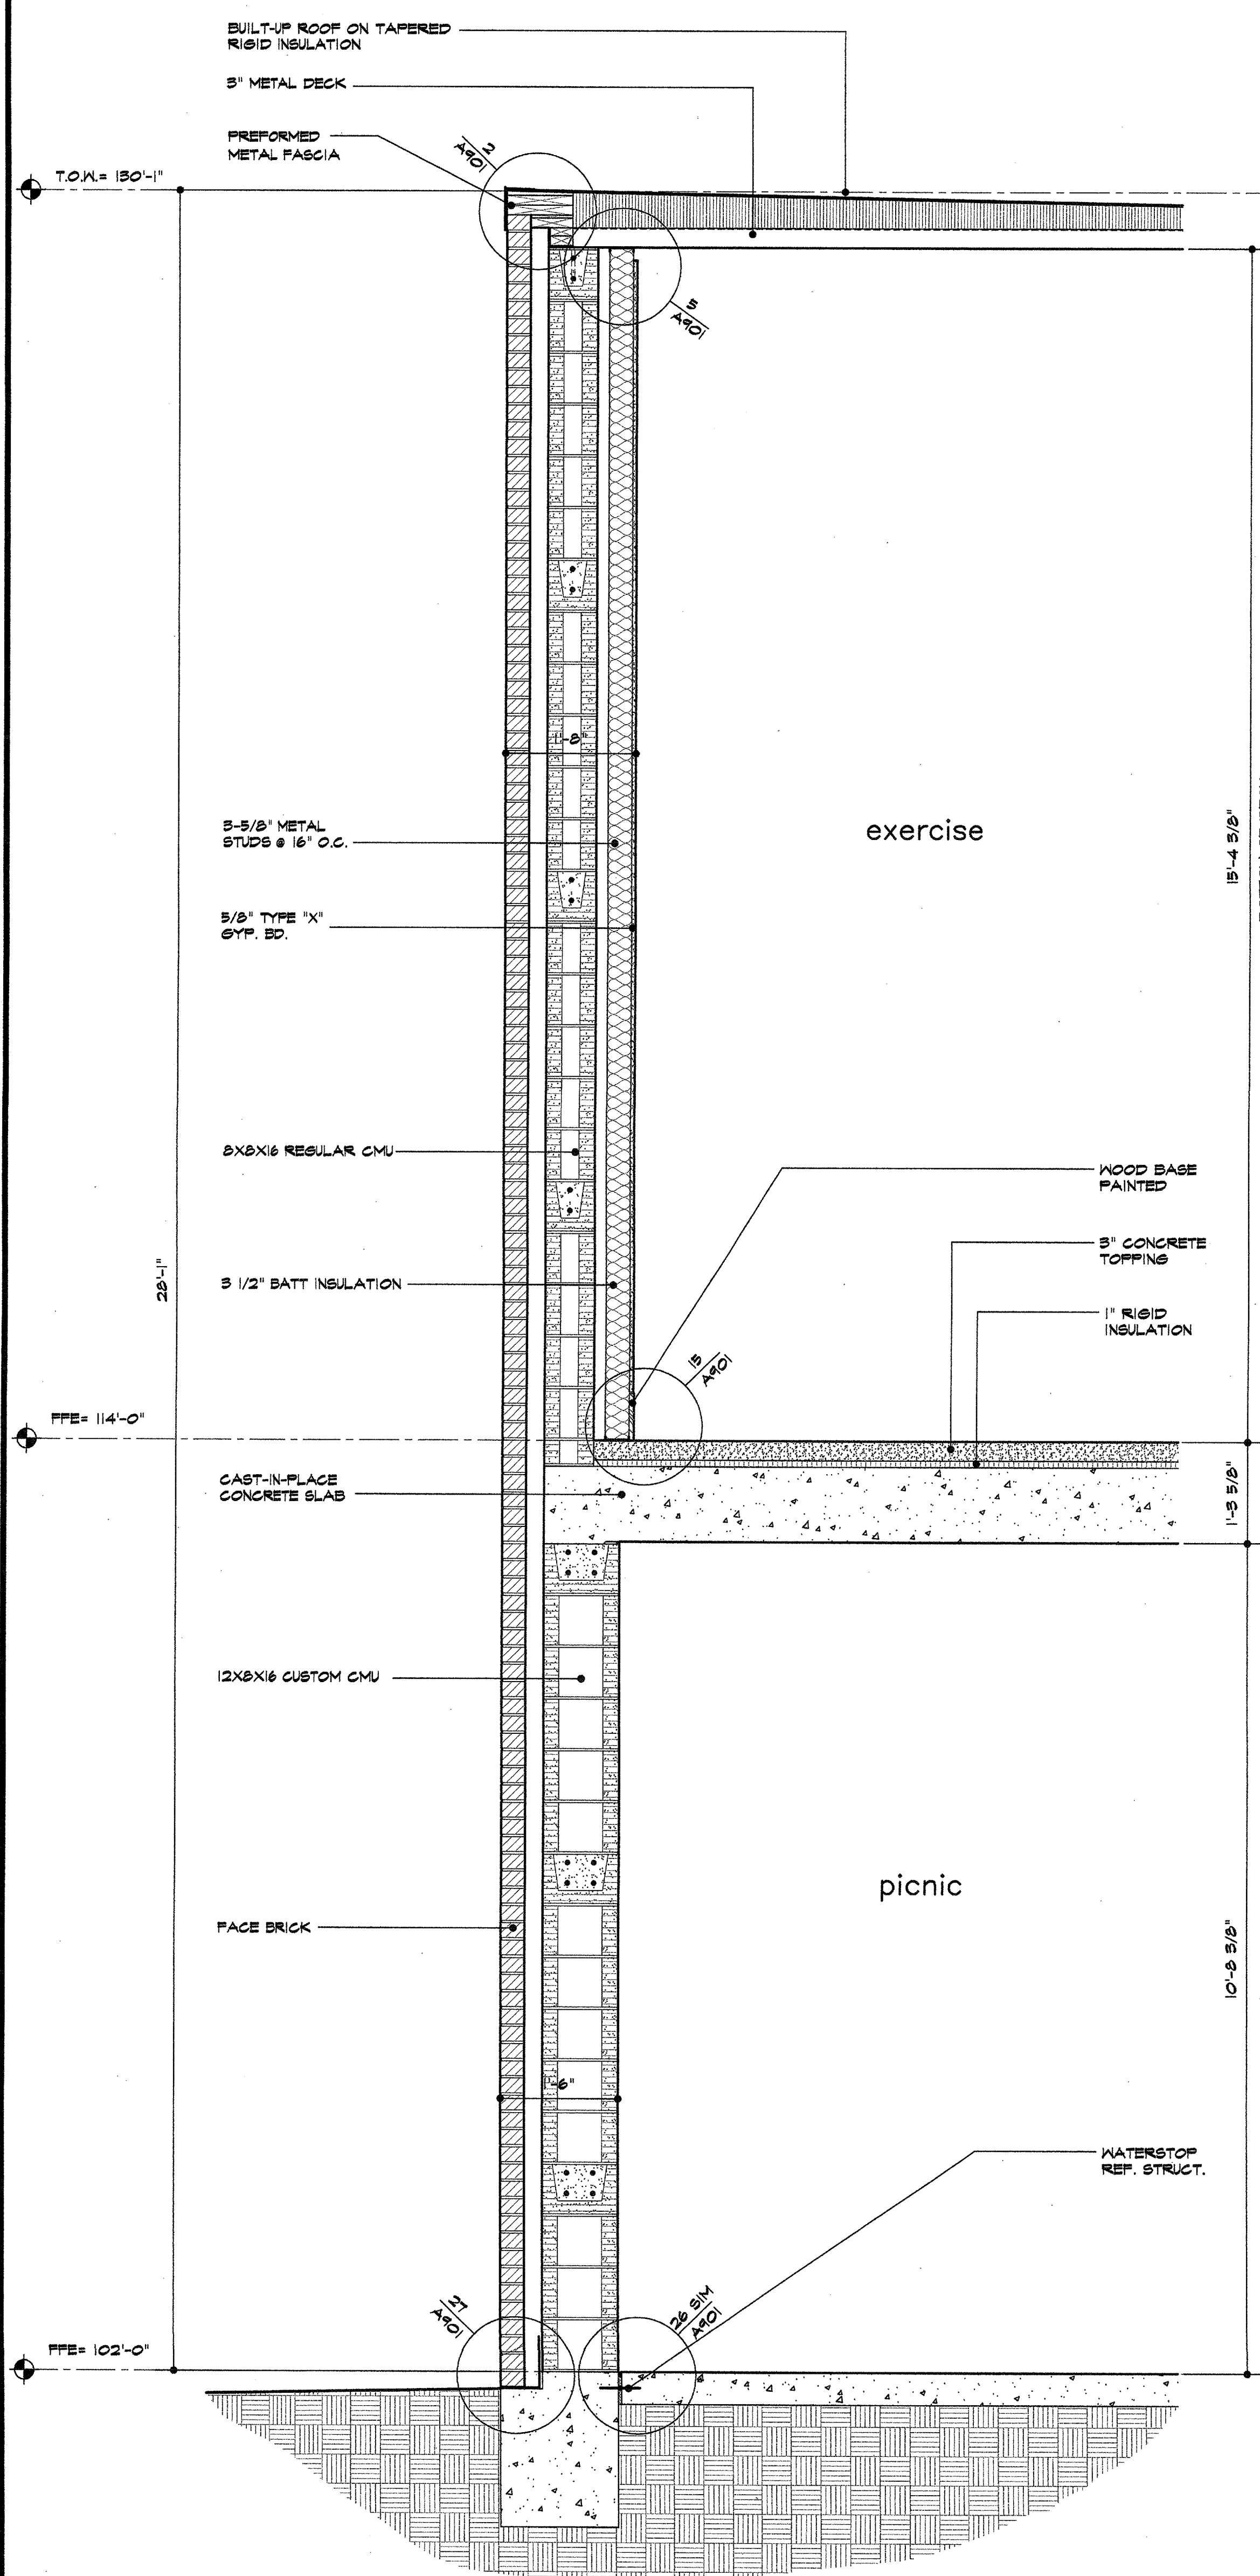

1 wall section
 3/4"=1'-0"

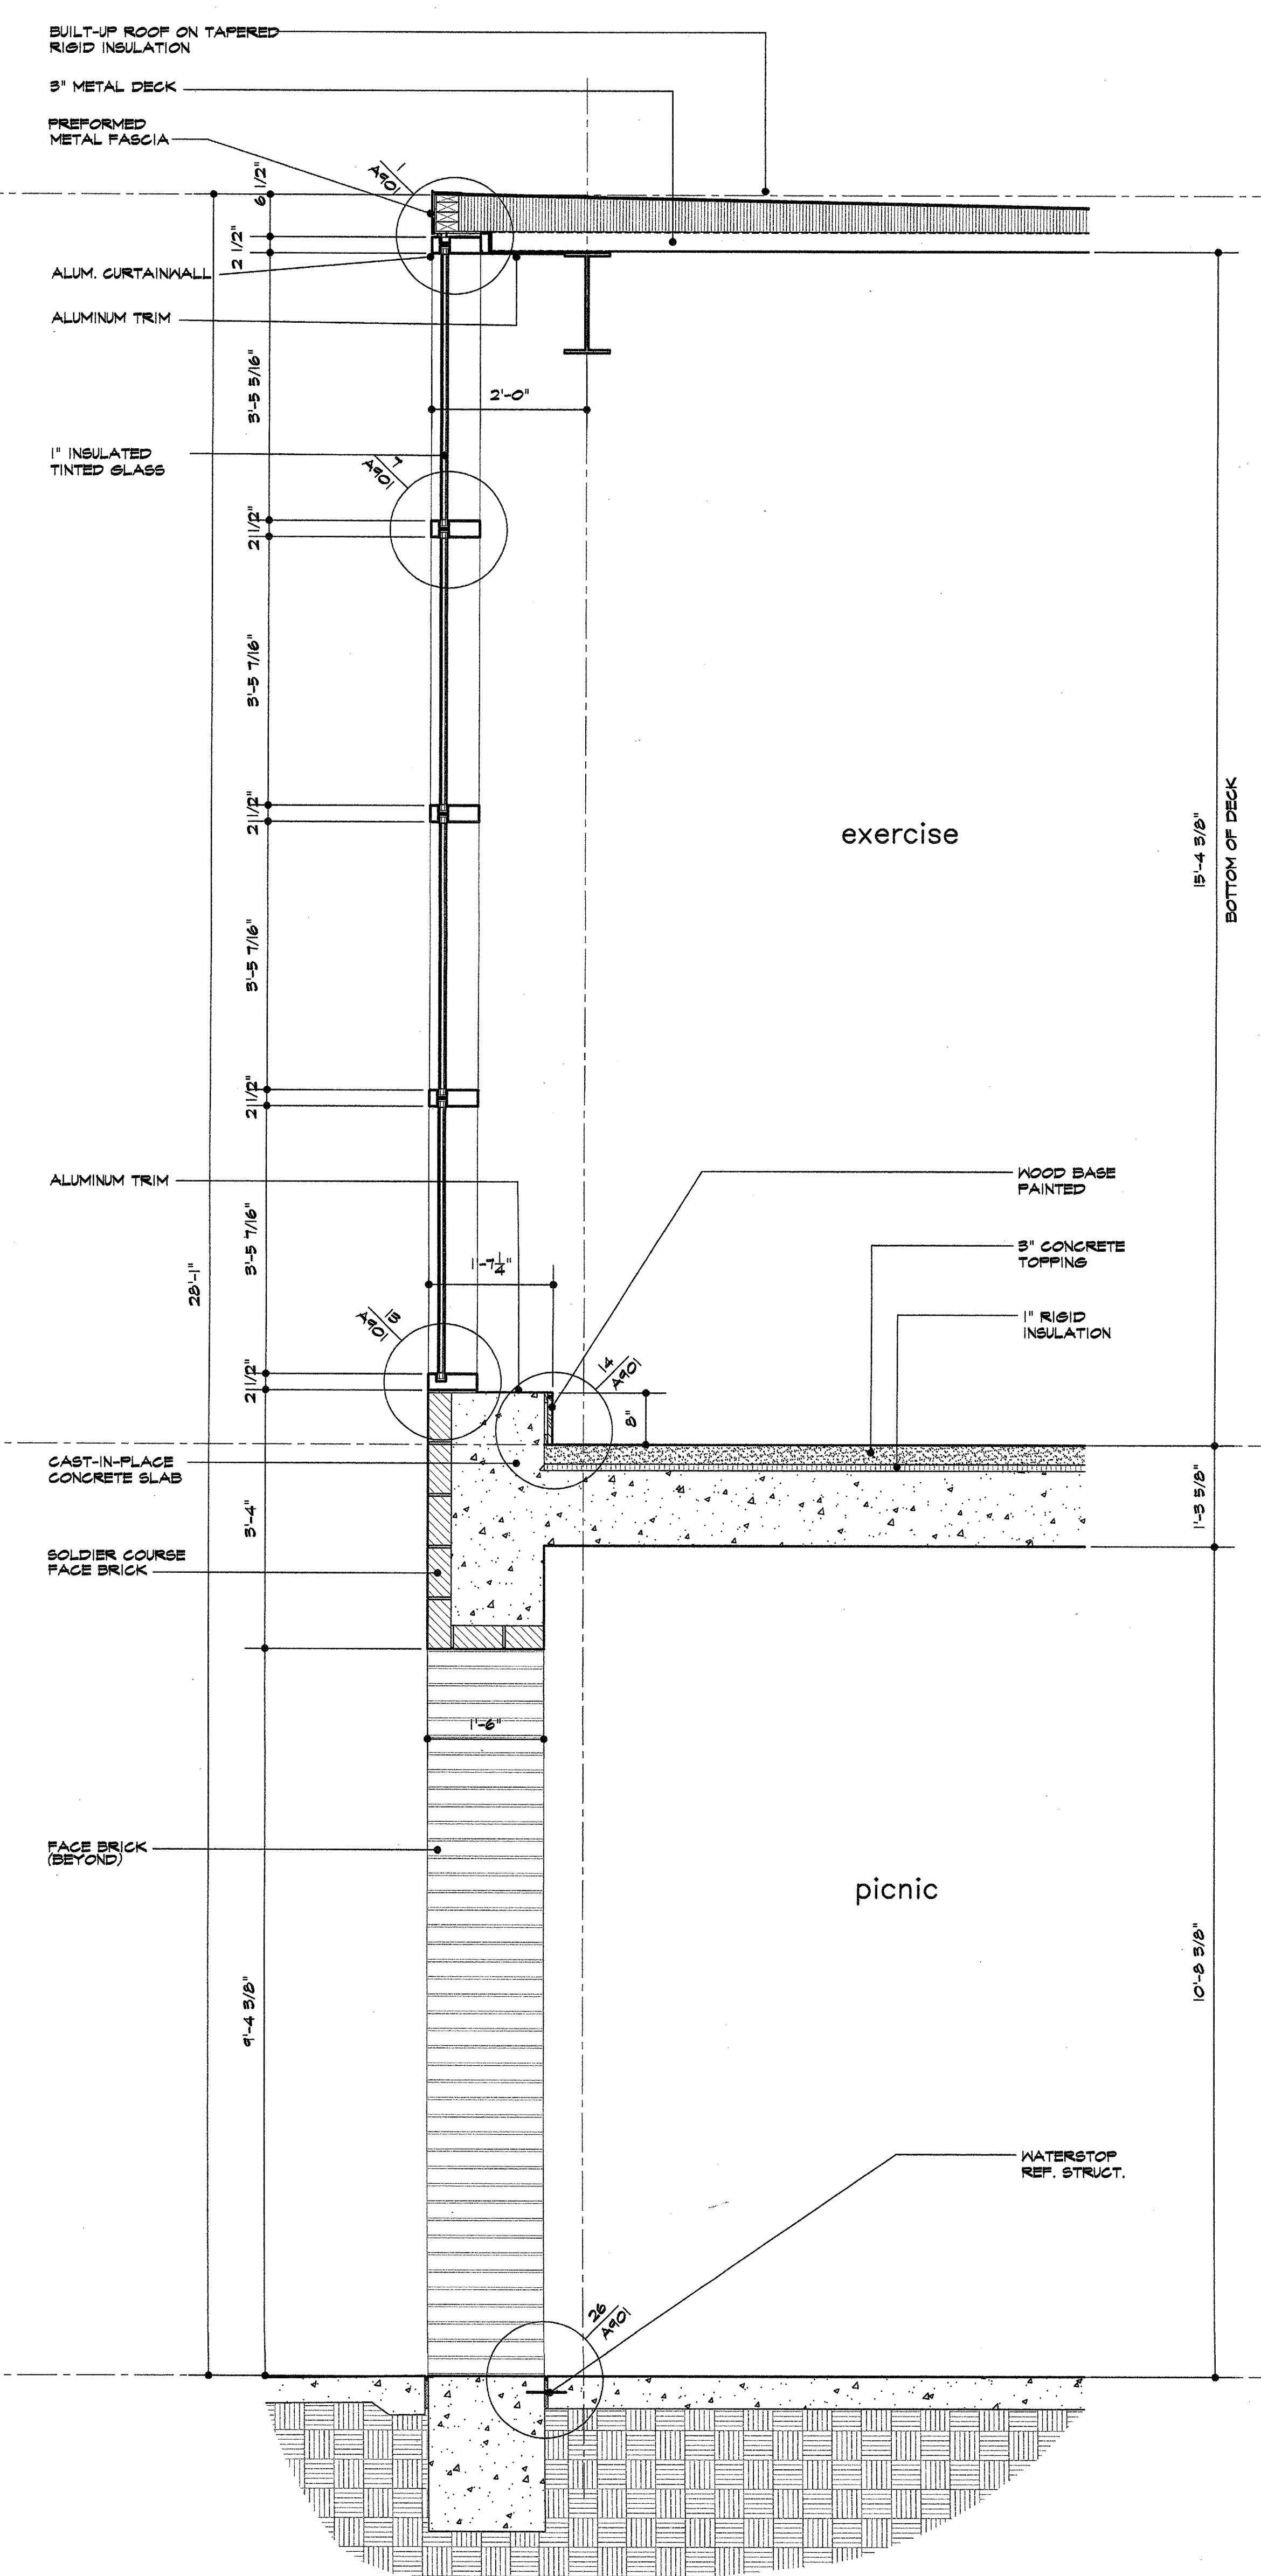

2 wall section
 3/4"=1'-0"

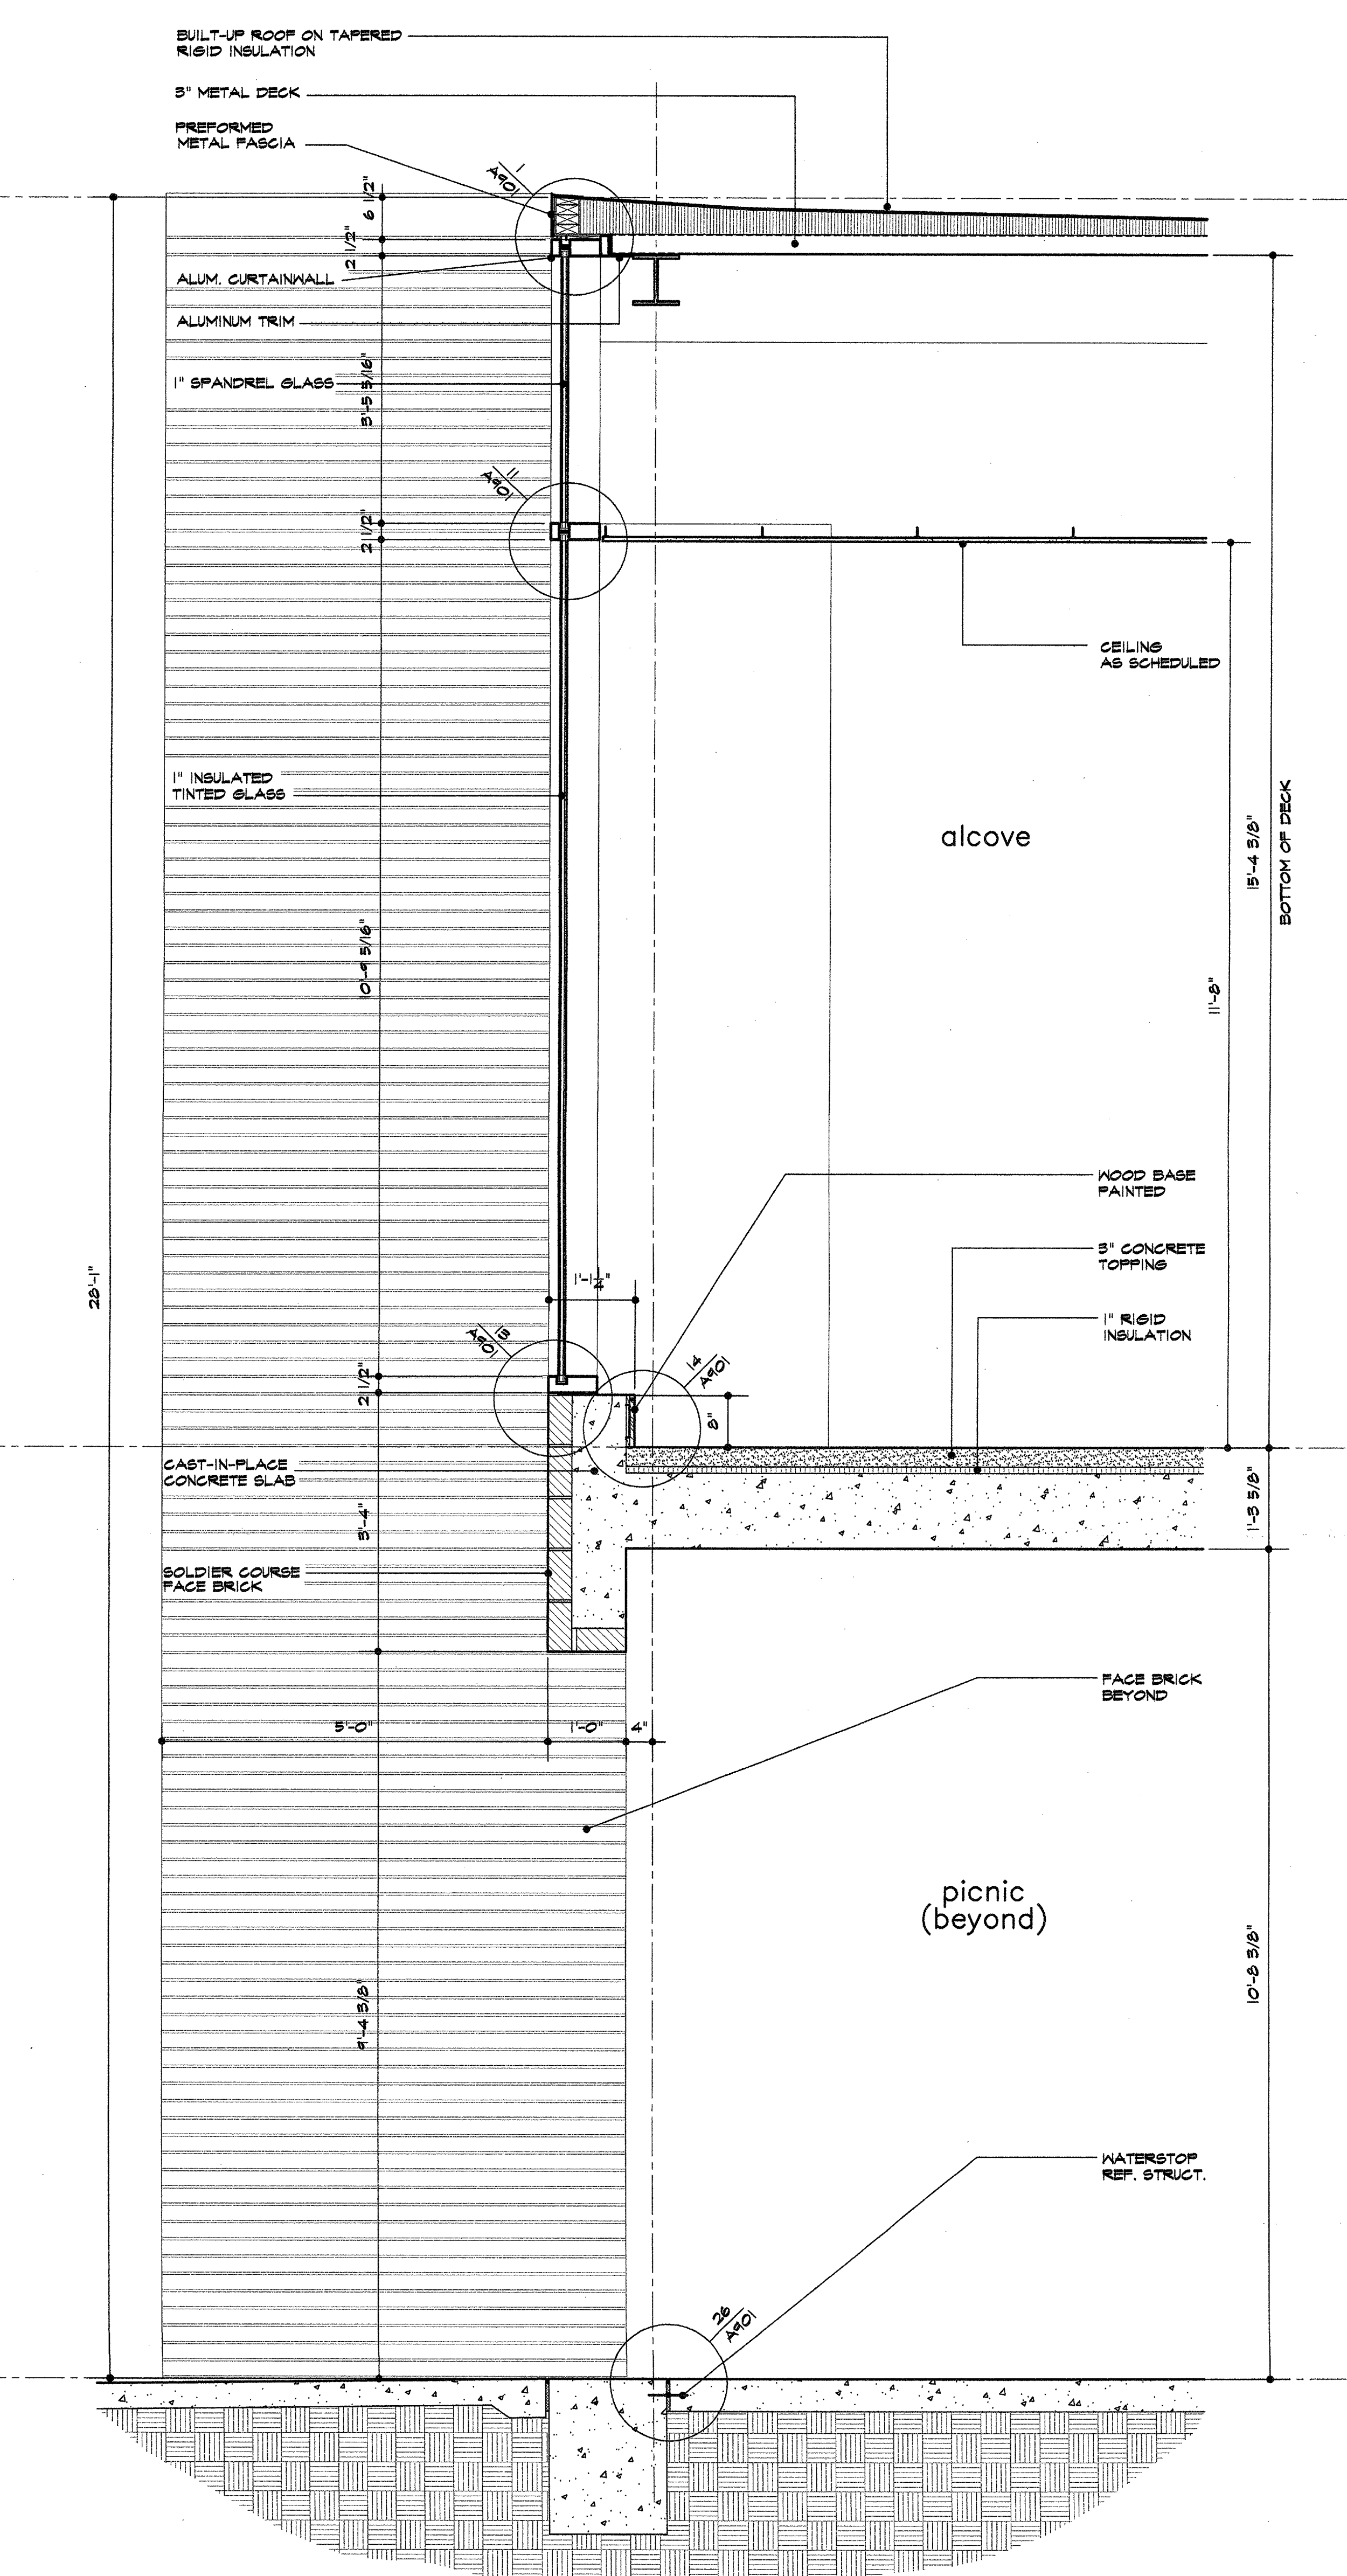

3 wall section
 3/4"=1'-0"