


ISSUE DATE	FEB. 20 2002
REVISIONS	


ADDISON ATHLETIC CLUB EXPANSION
AND
LEISURE POOL
ADDISON, TEXAS

RON HOBBS ARCHITECTS
614 W. MAIN ST. SUITE 400 GARLAND, TEXAS 75040
972-494-0174 FAX 972-494-0172

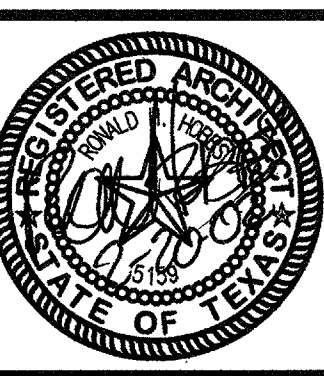


JOB NUMBER
0012


SHEET NAME
3/4" SCALE
WALL SECTIONS
SHEET NUMBER
A802

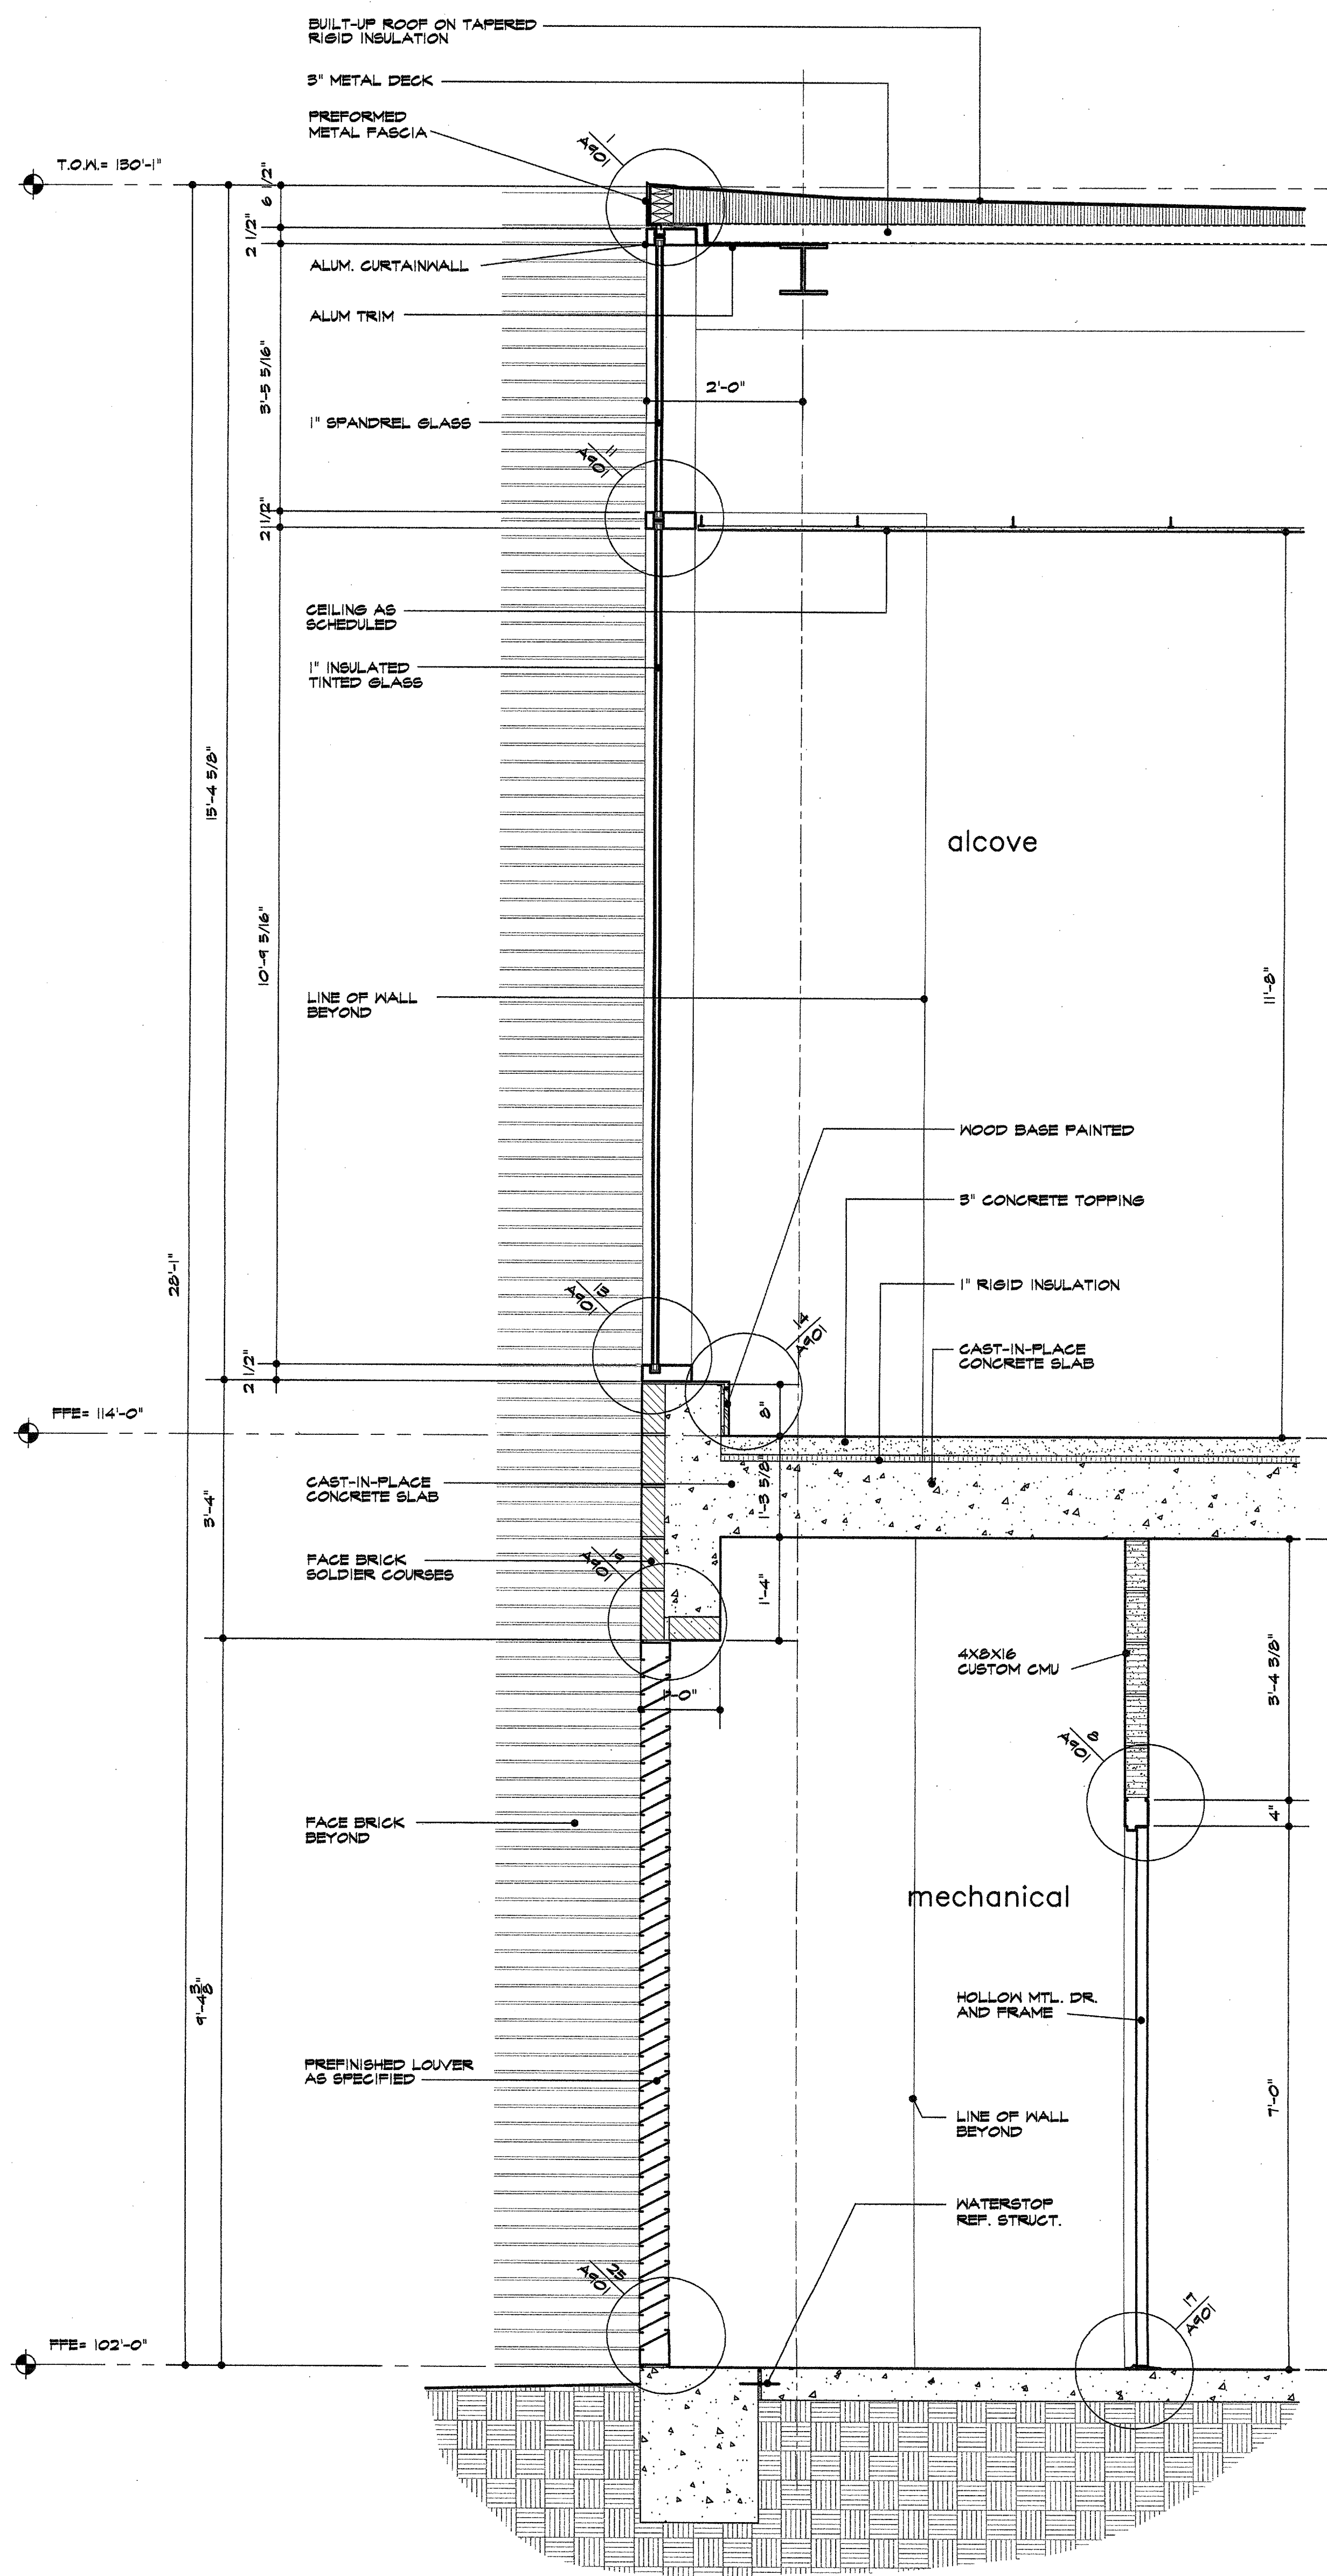

1 wall section
3/4"=1'-0"

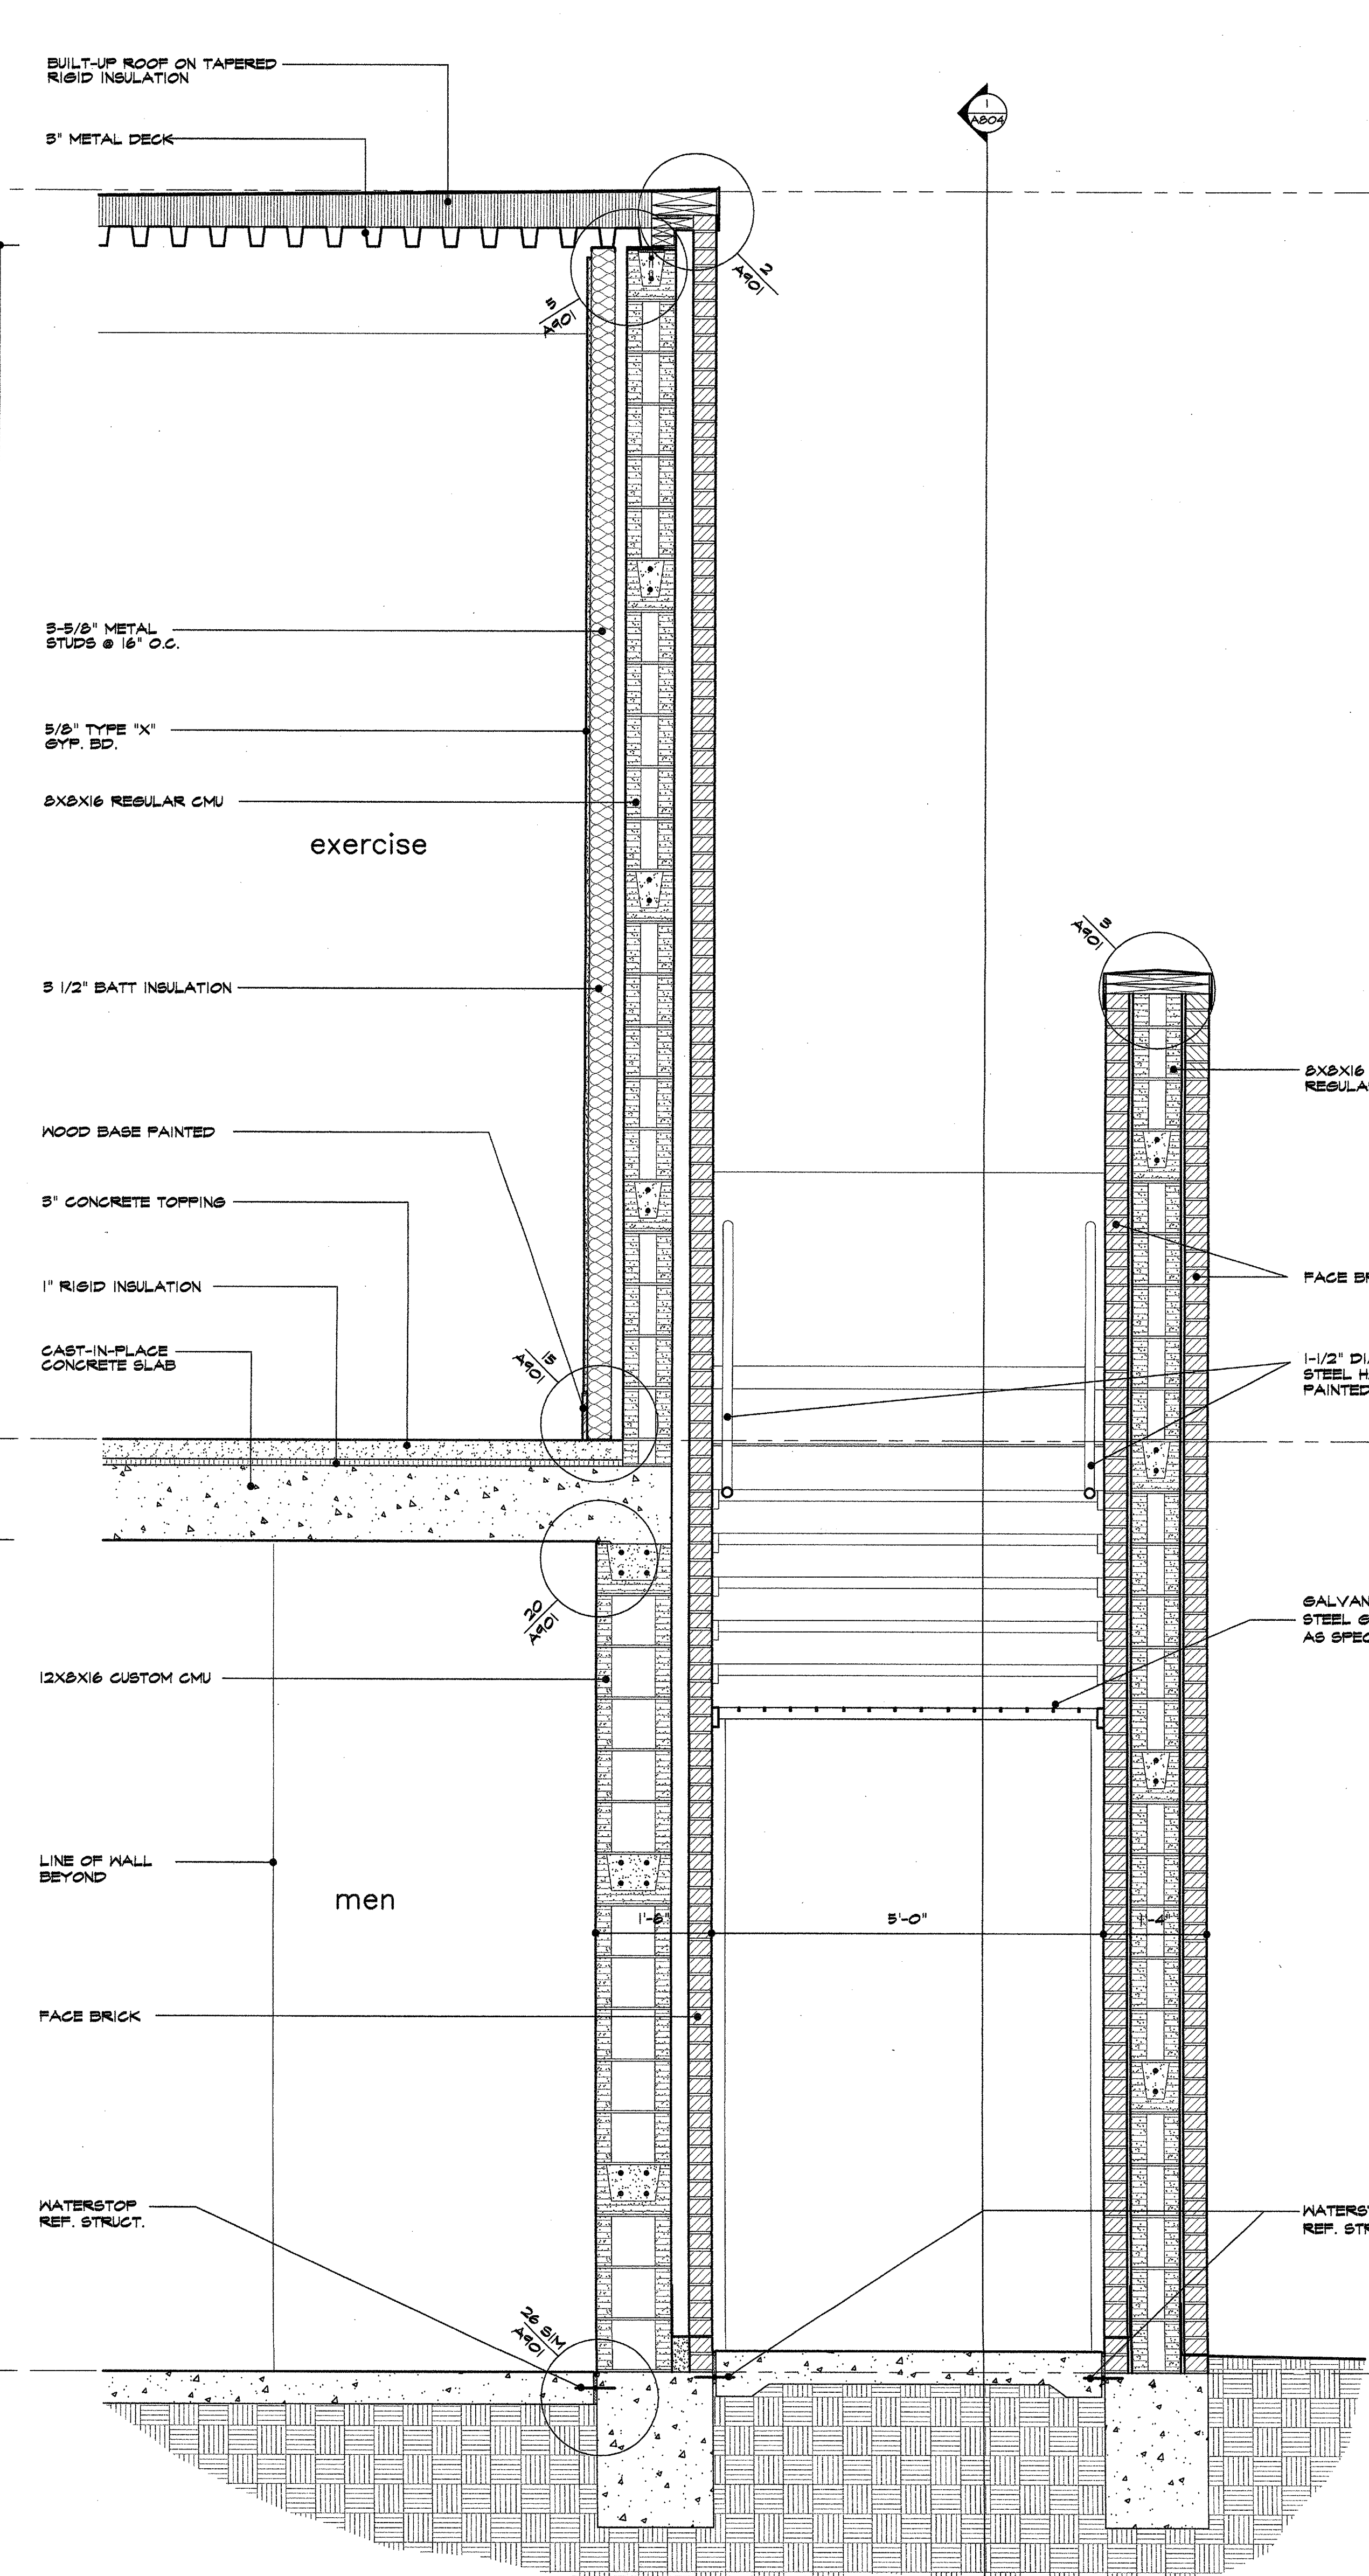

2 wall section
3/4"=1'-0"

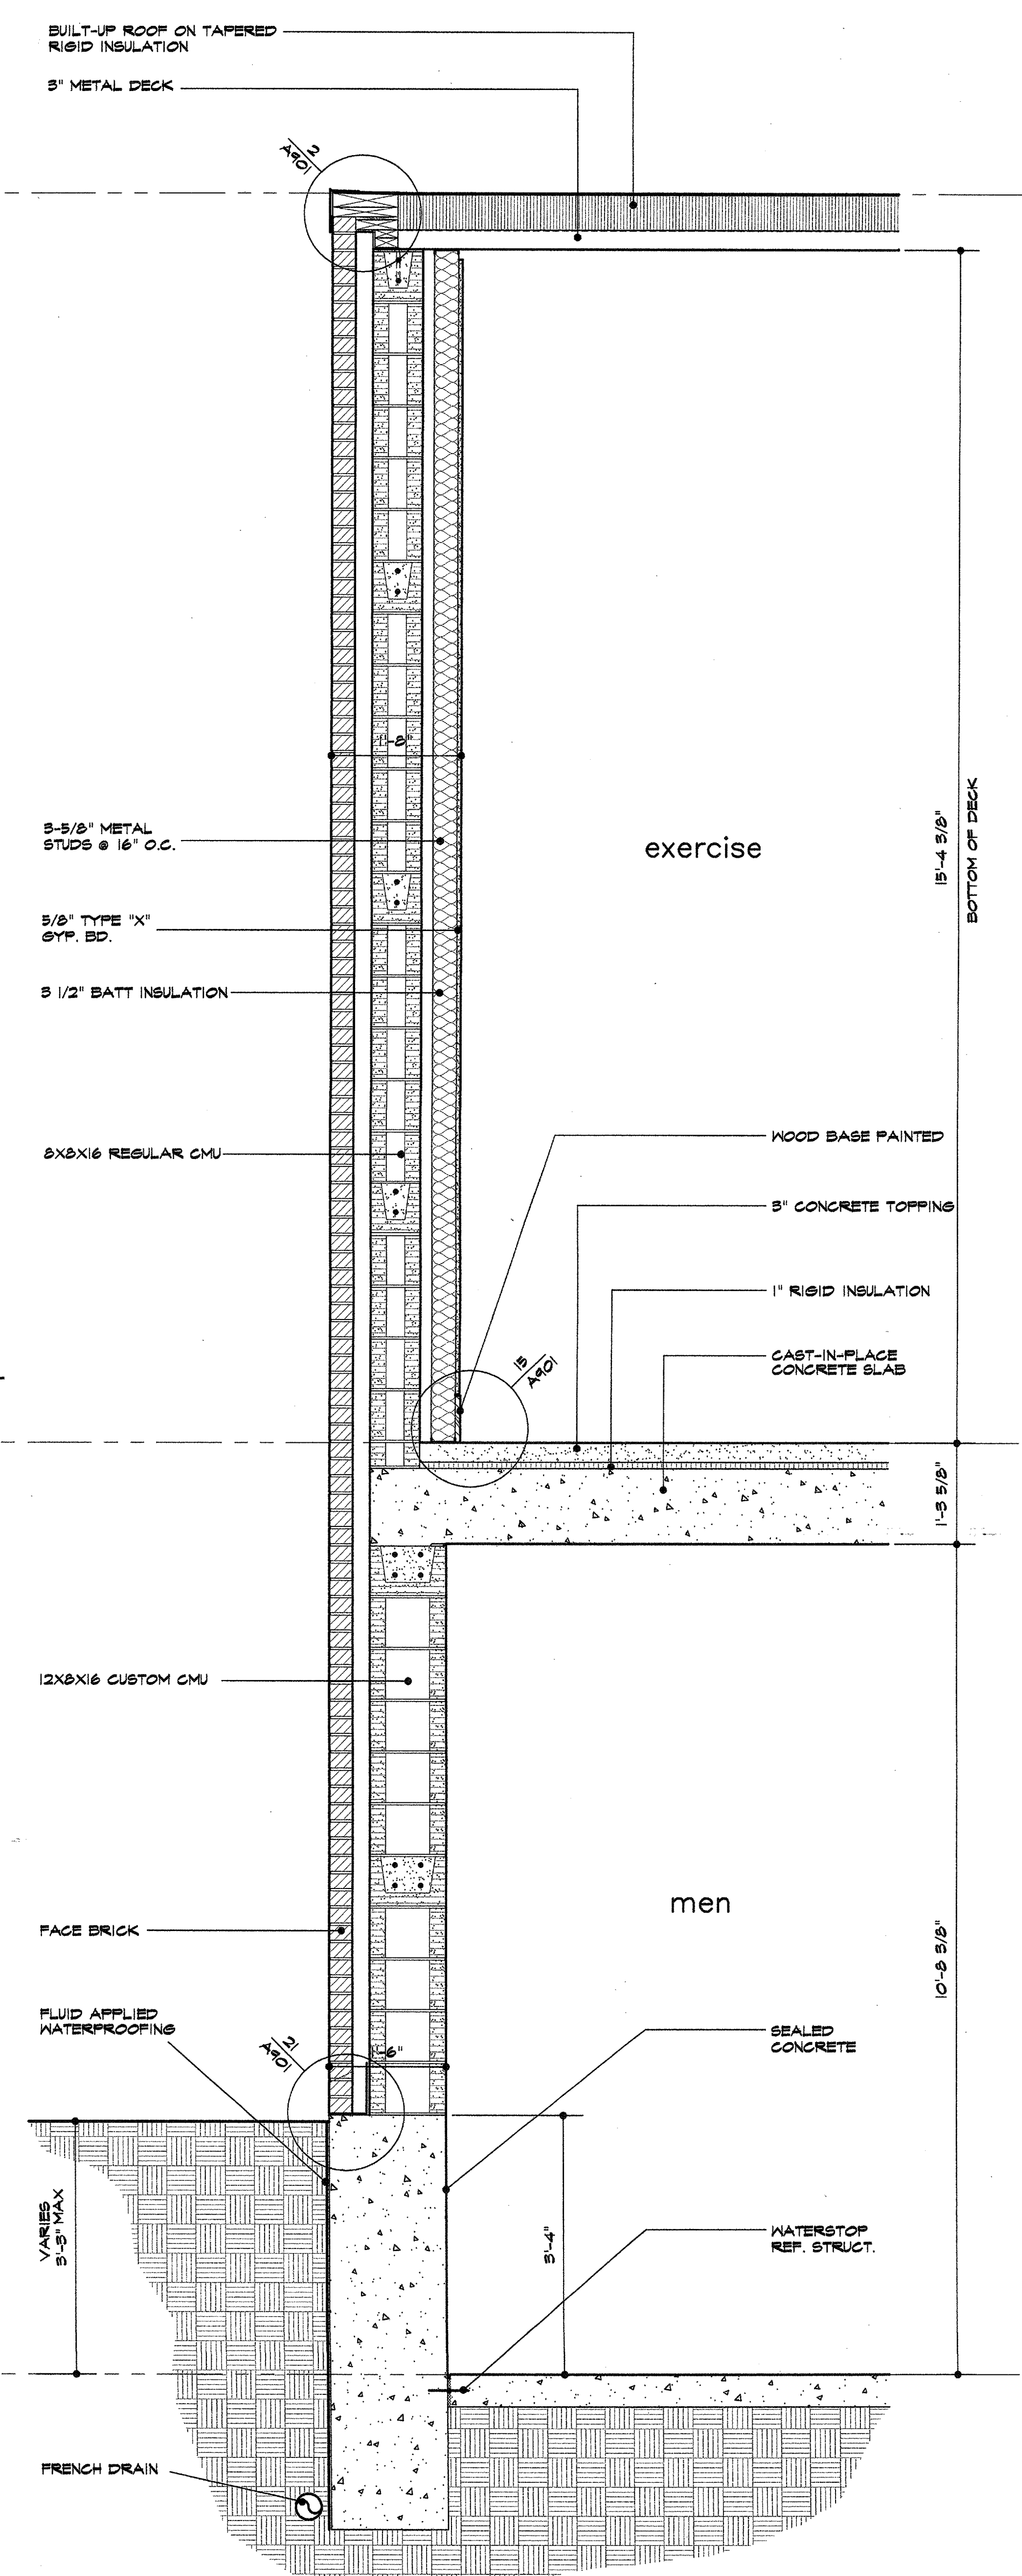

3 wall section
3/4"=1'-0"