


NO.	DATE	REVISIONS

**ADDISON ATHLETIC CLUB EXPANSION
 AND
 LEISURE POOL
 ADDISON, TEXAS**


RON HOBBS ARCHITECTS
614 W. MAIN ST. SUITE 200 GARLAND, TEXAS 75040
 (972) 994-0174 FAX (972) 994-0172

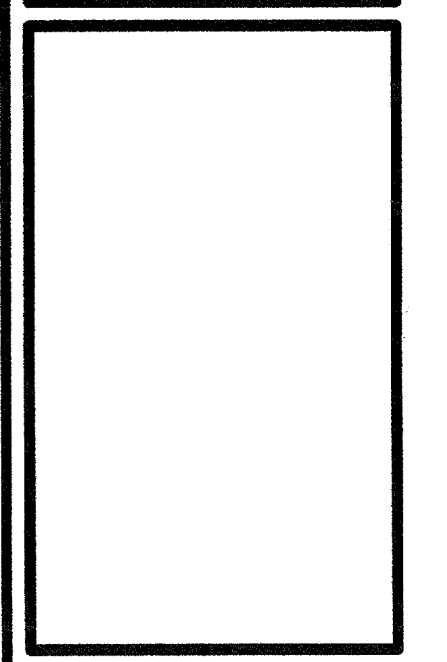

JOB NUMBER

0012

SHEET NAME
 3/4" SCALE
 WALL SECTIONS
 SHEET NUMBER
A804

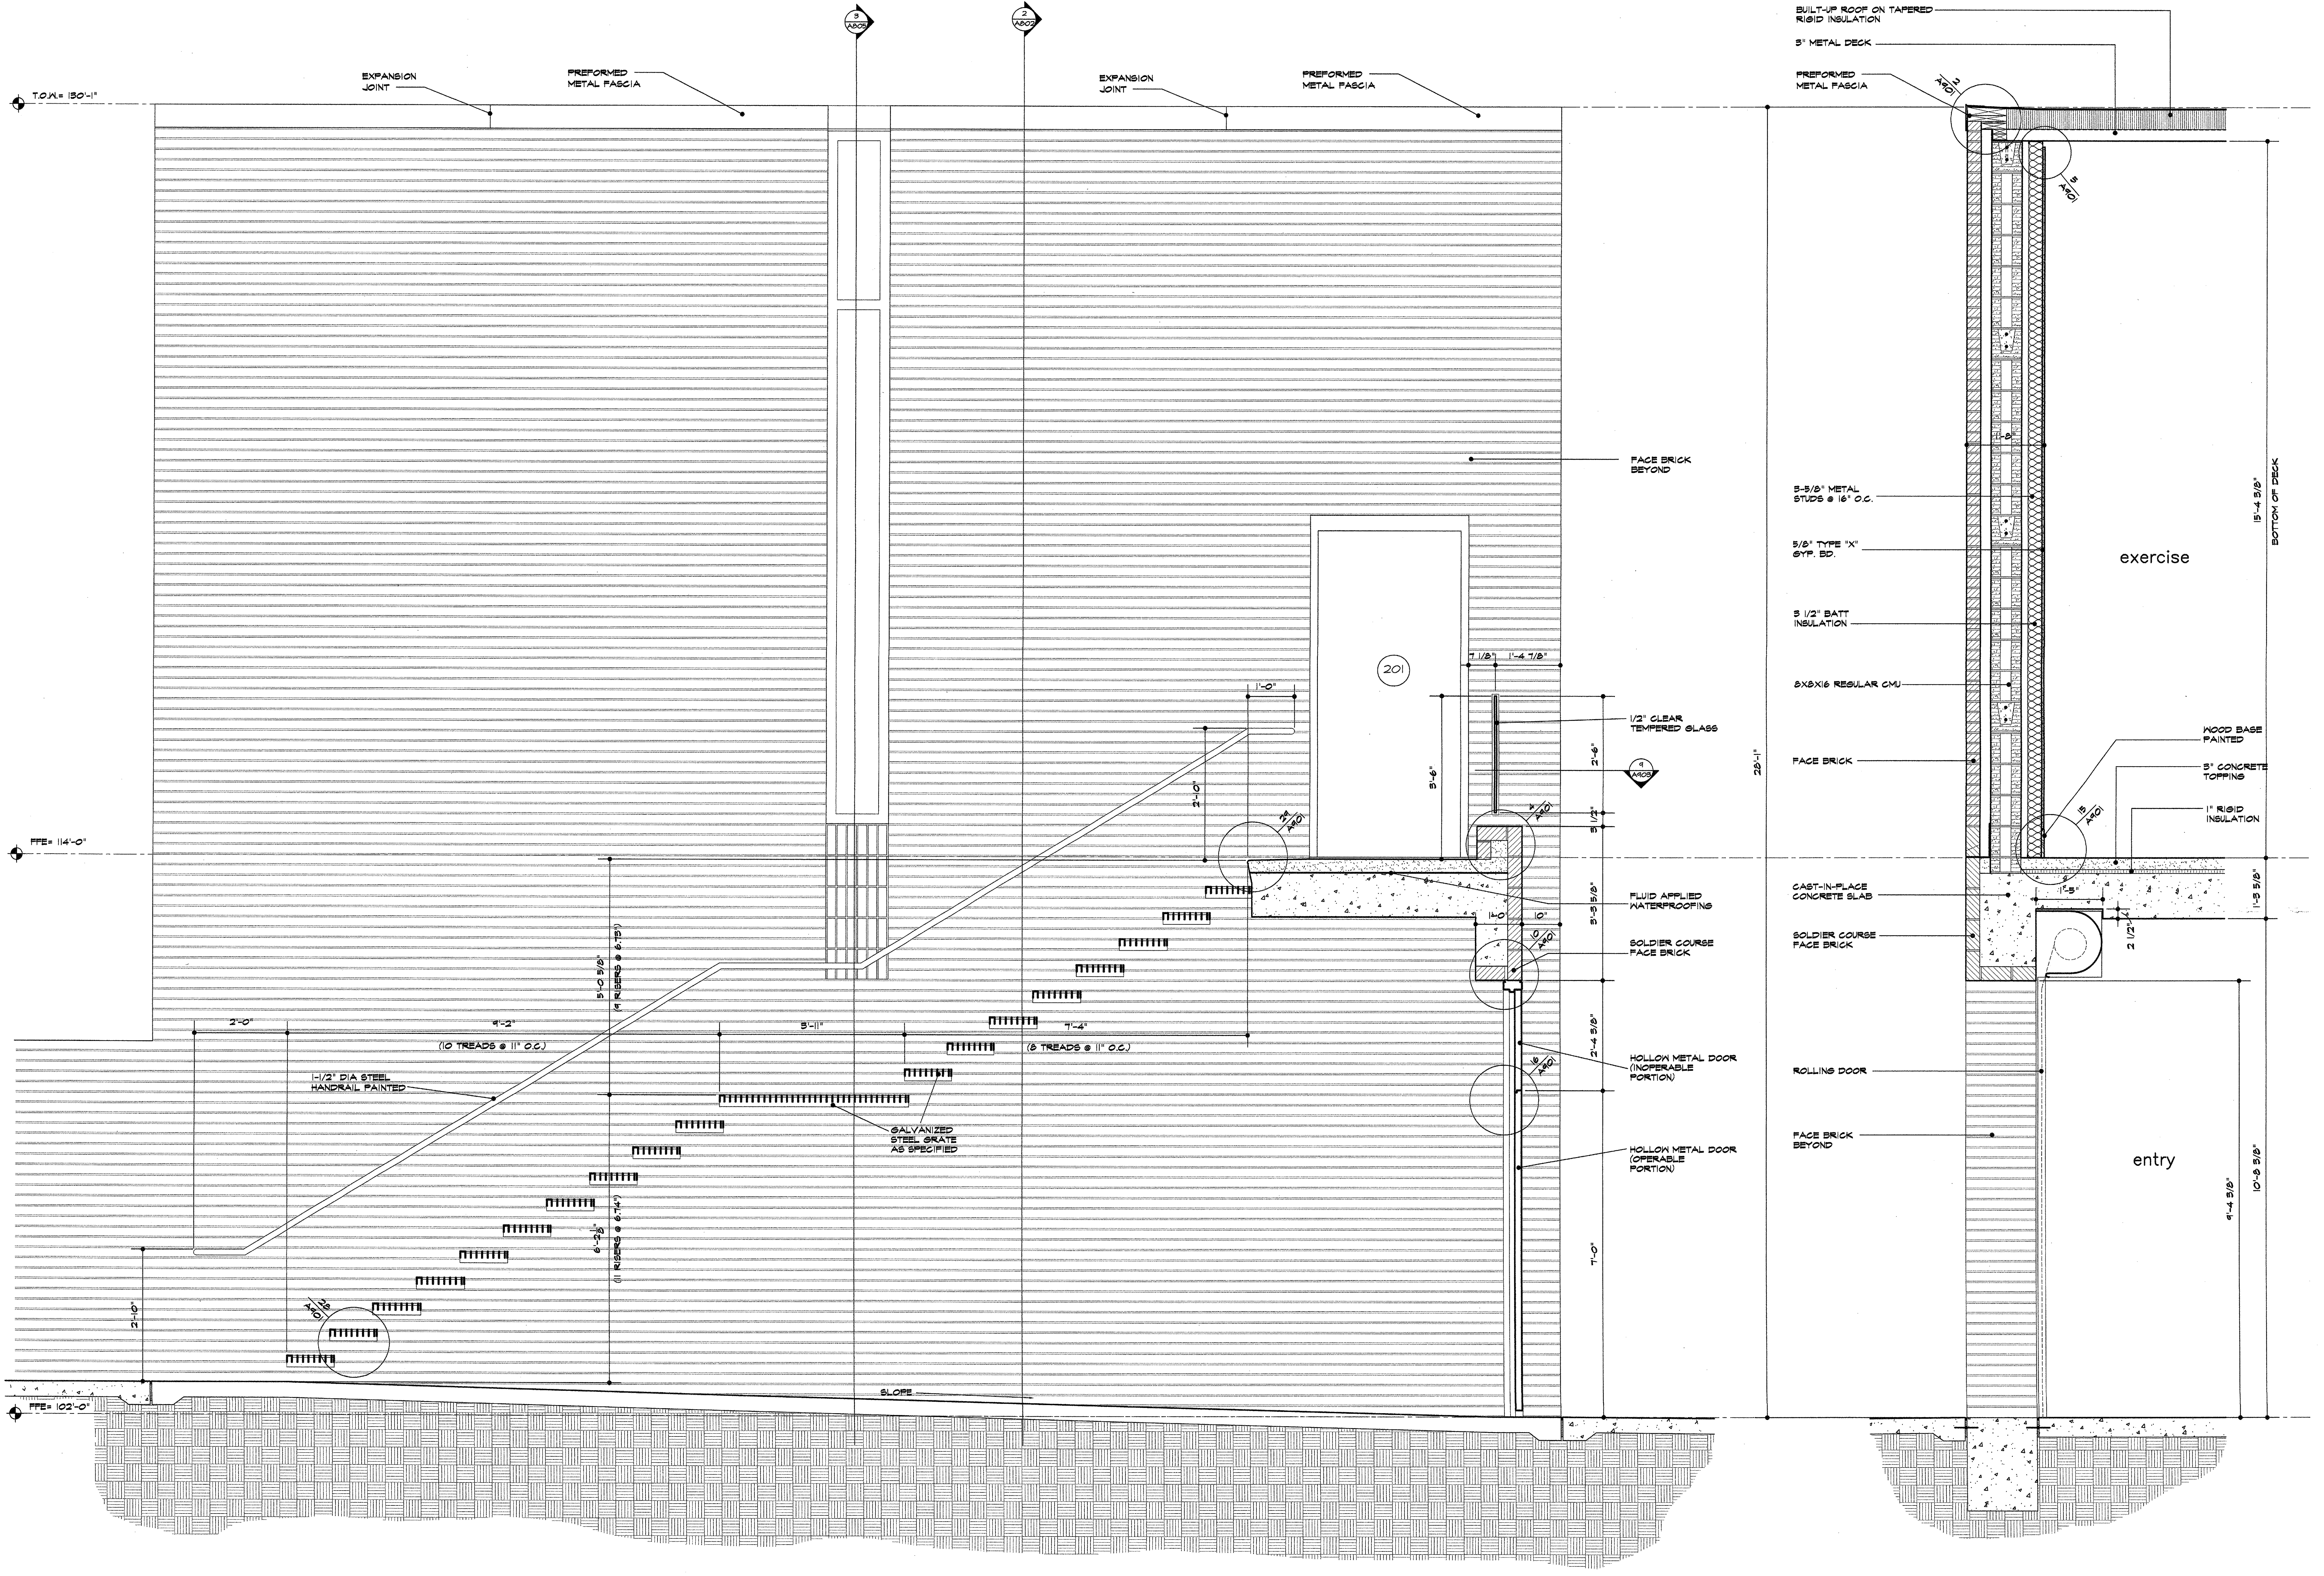

1 wall section
3/4"=1'-0"

2 wall section
3/4"=1'-0"