



**ADDISON ATHLETIC CLUB EXPANSION
 AND
 LEISURE POOL**
 ADDISON, TEXAS


RON HOBBS ARCHITECTS
 614 W. MAIN ST. SUITE #200 GARLAND, TEXAS 75040
 (972) 994-0174 FAX (972) 994-0722

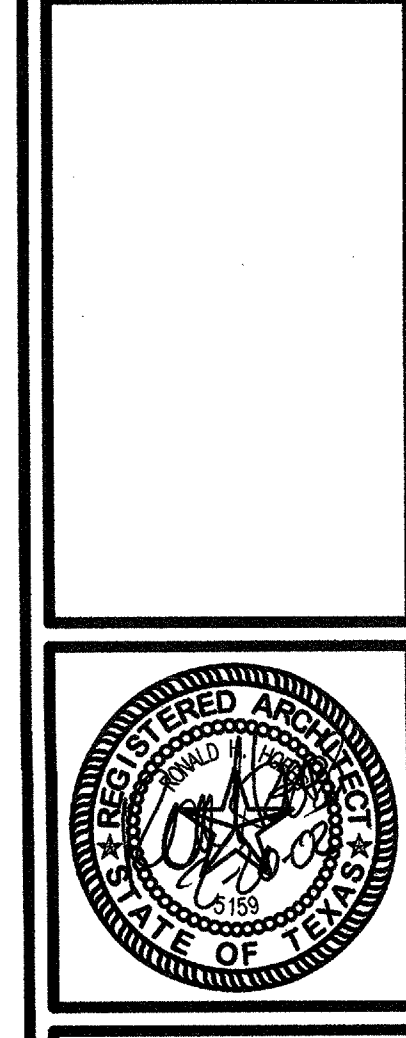


JOB NUMBER
0012
 SHEET NAME
 3/4" SCALE WALL SECTIONS
 SHEET NUMBER
A805

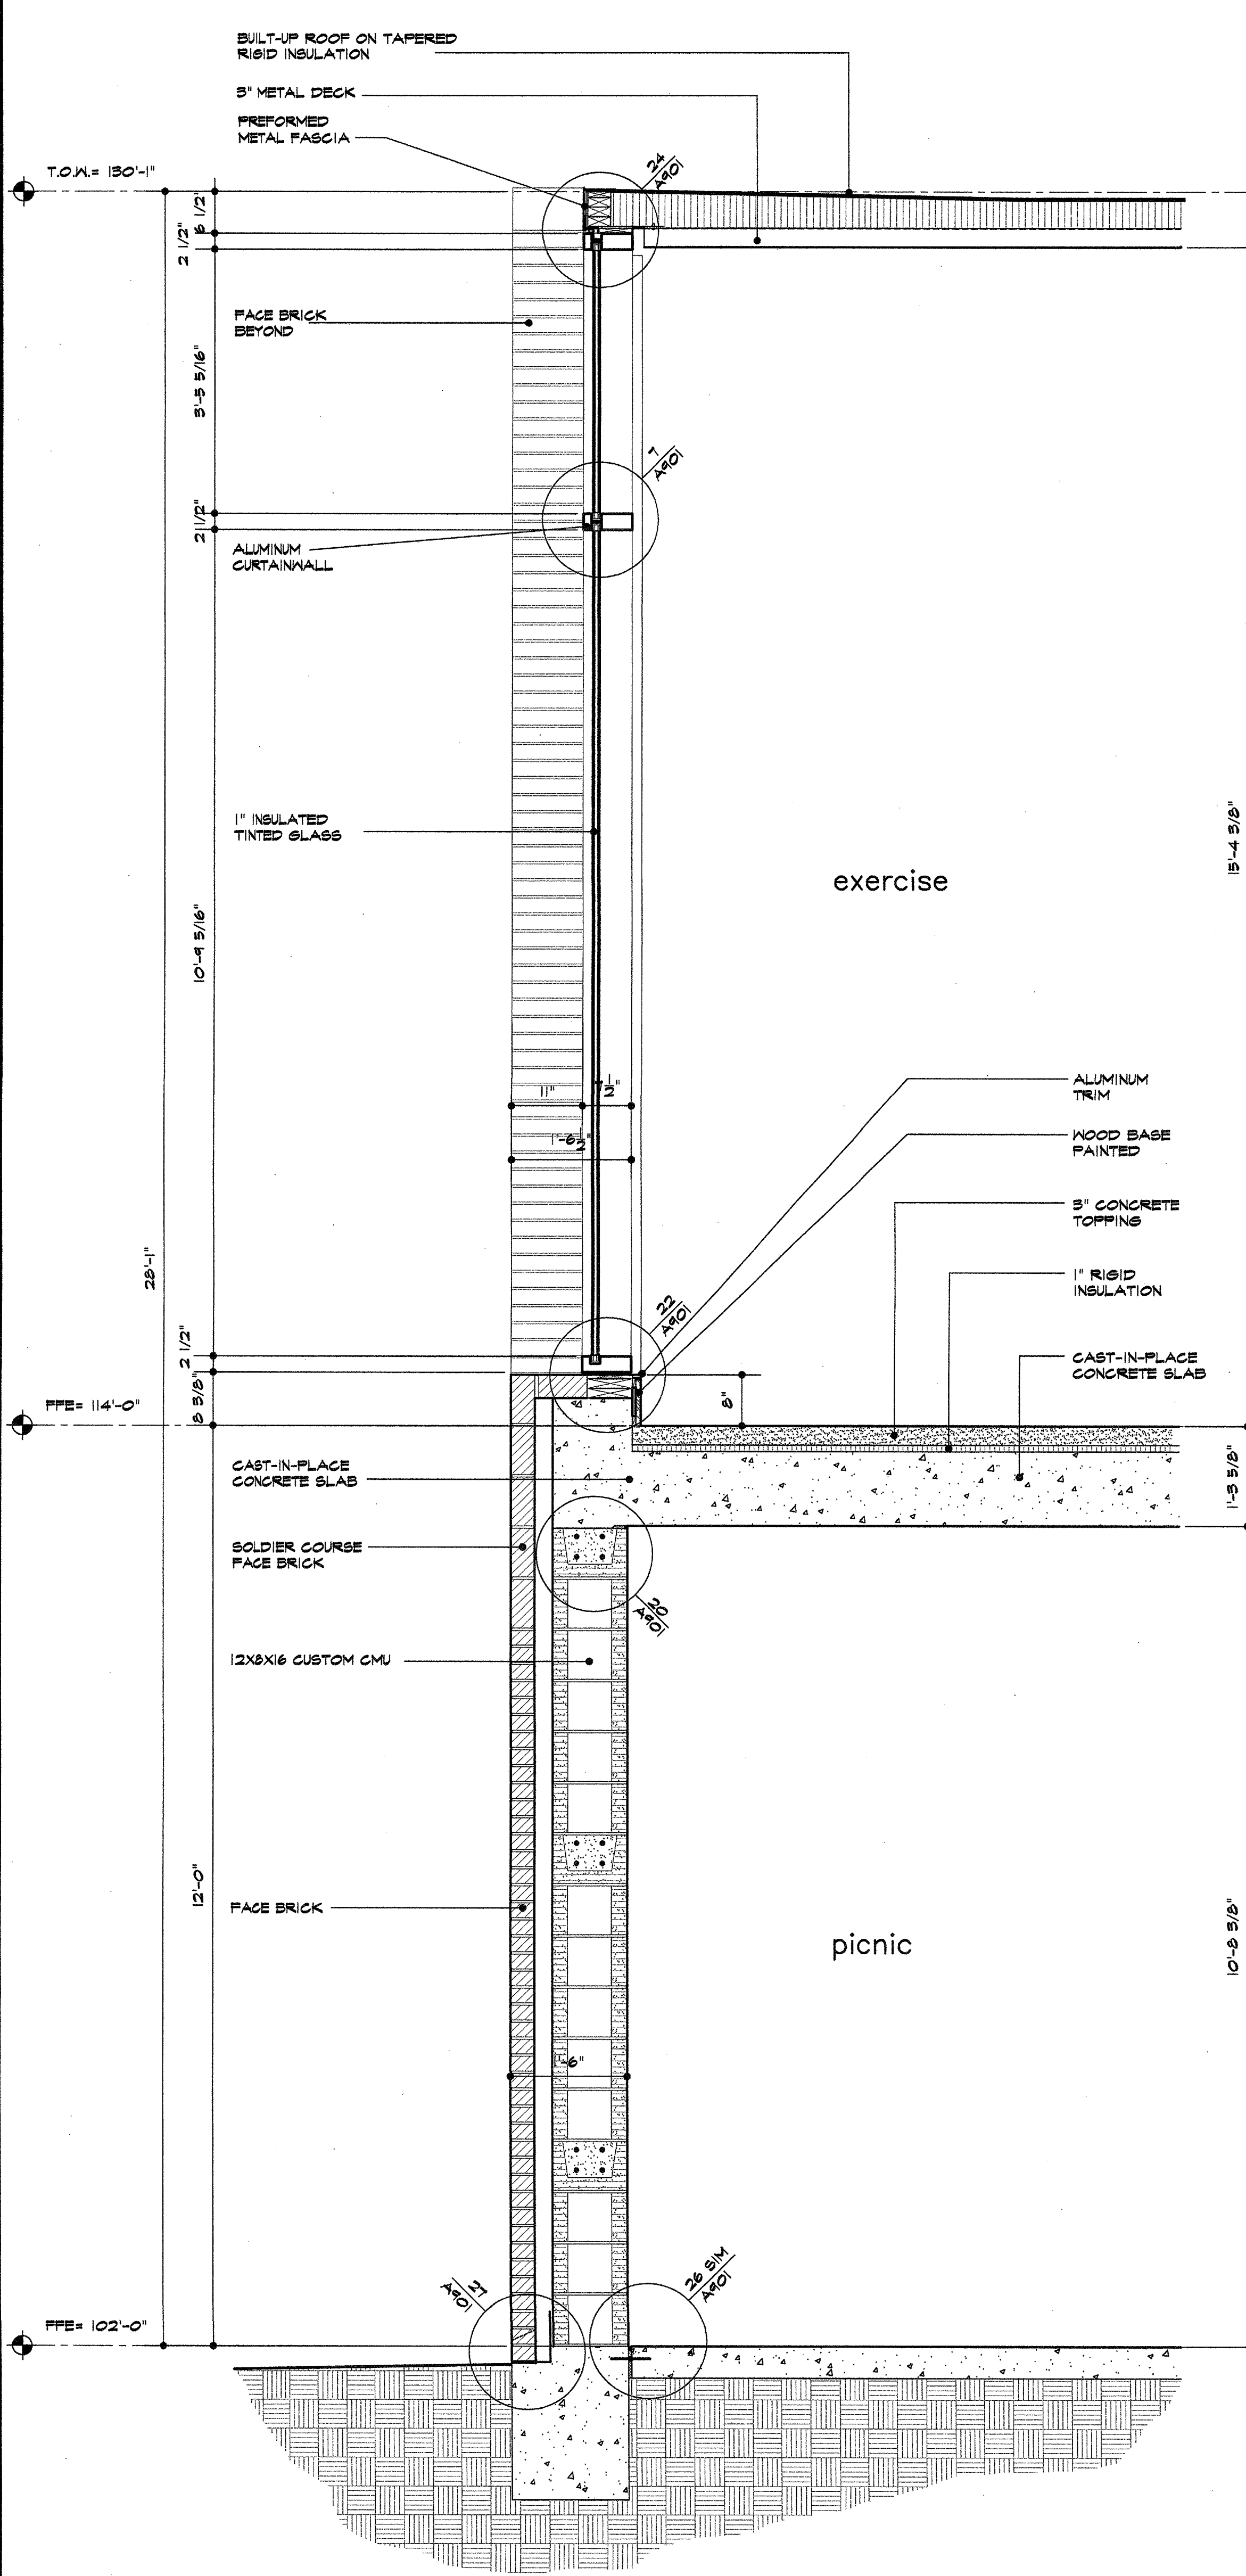

1 wall section
 3/4"=1'-0"

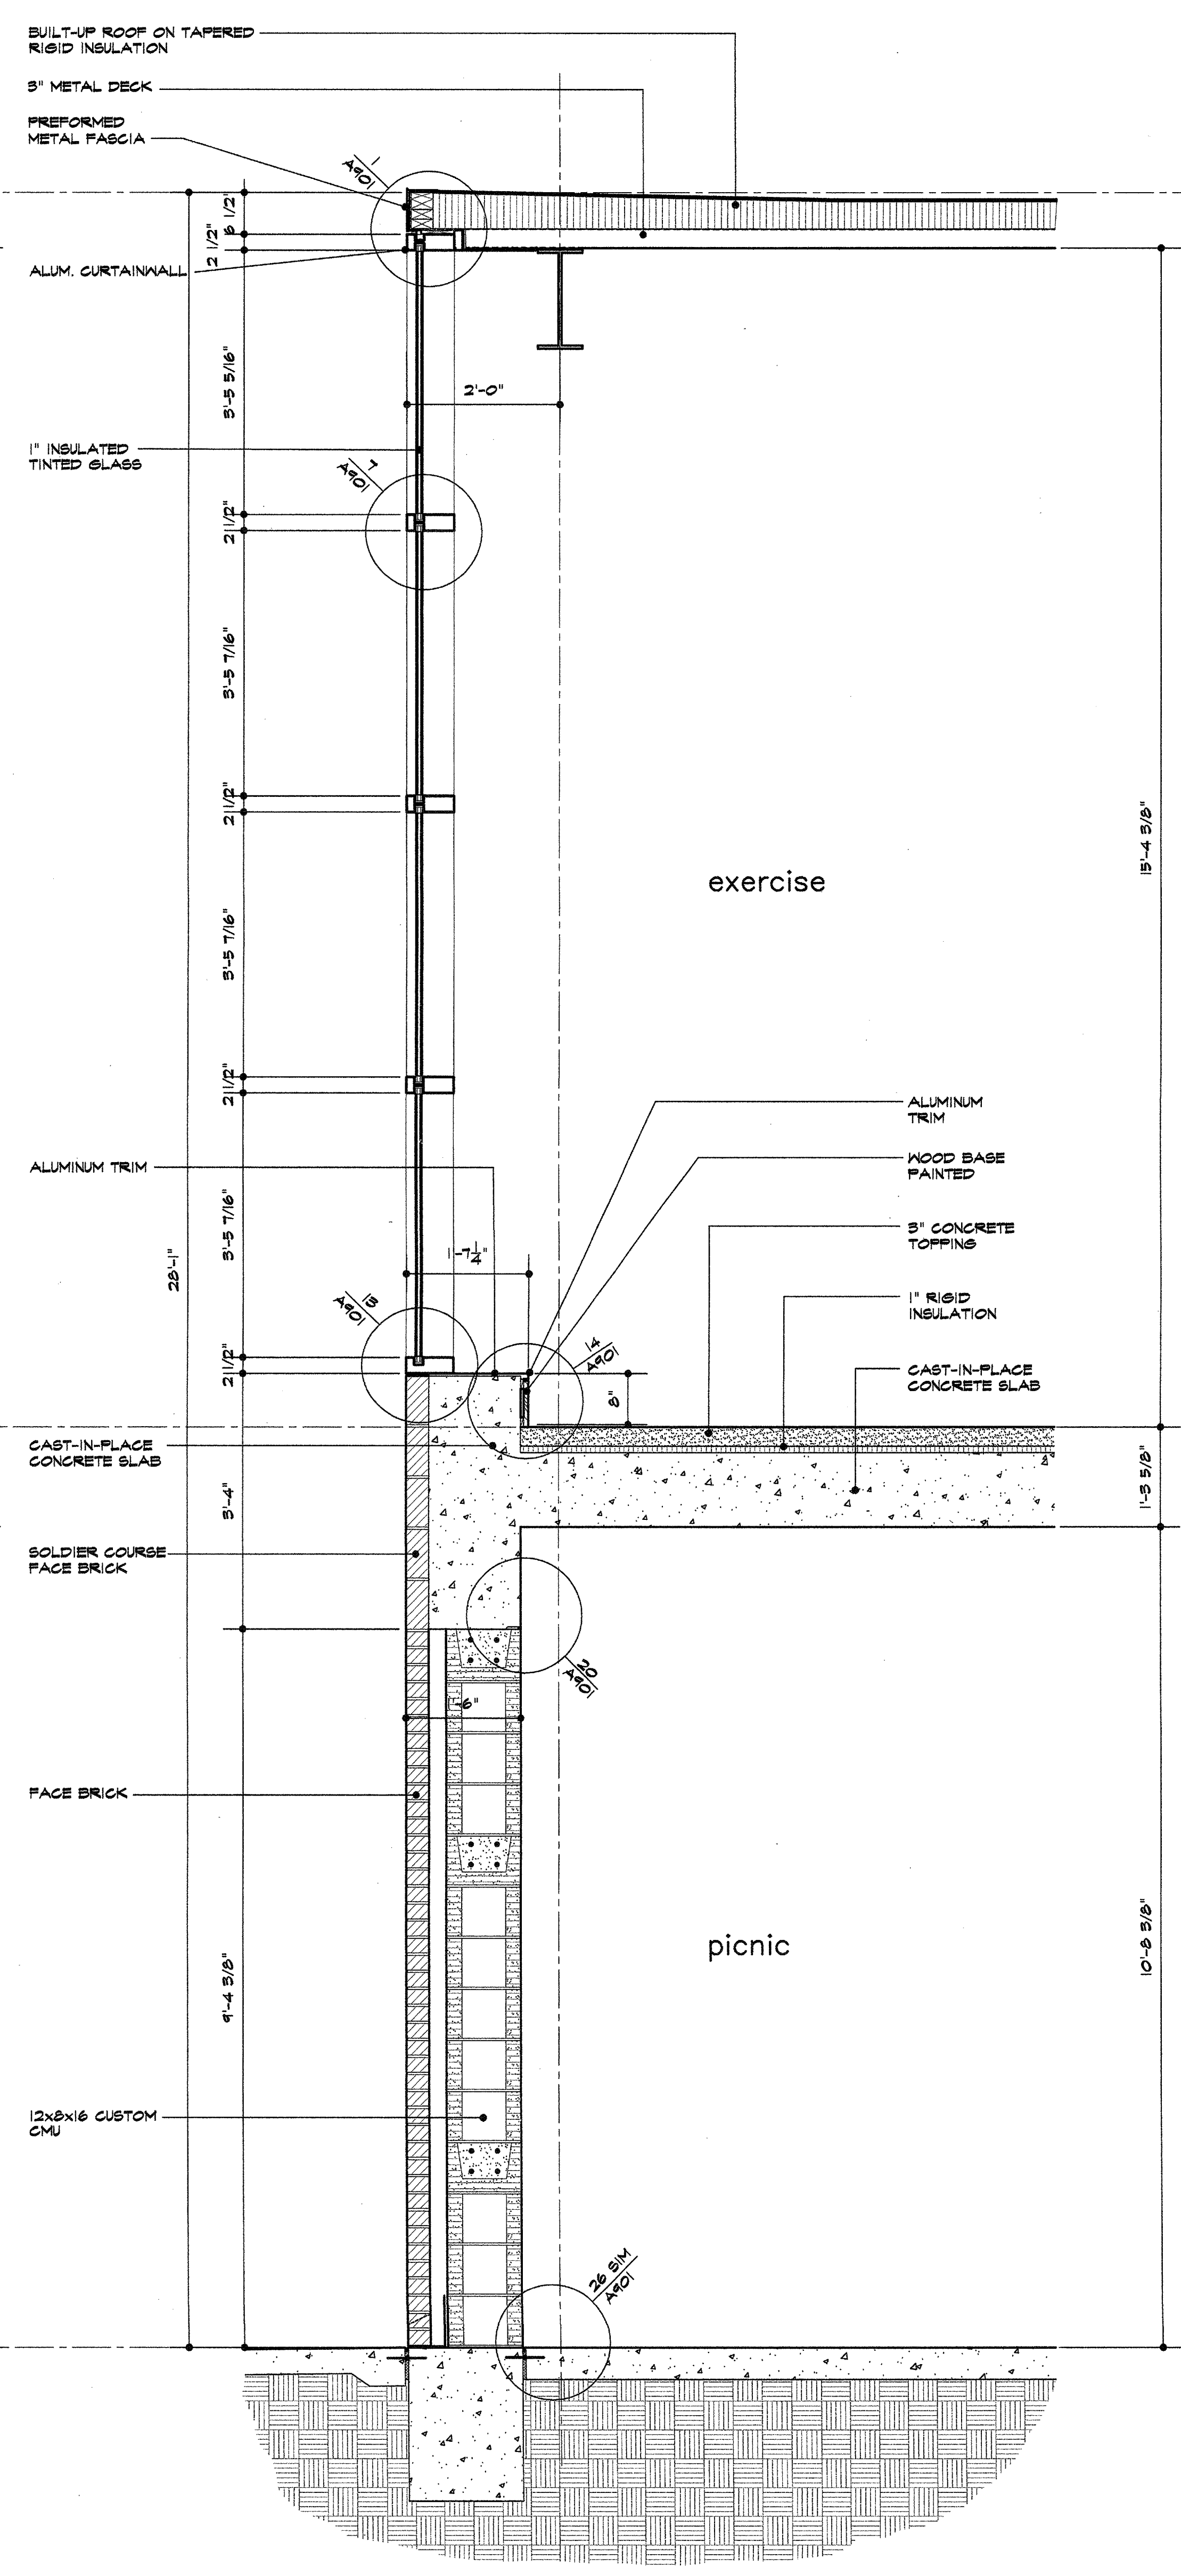

2 wall section
 3/4"=1'-0"

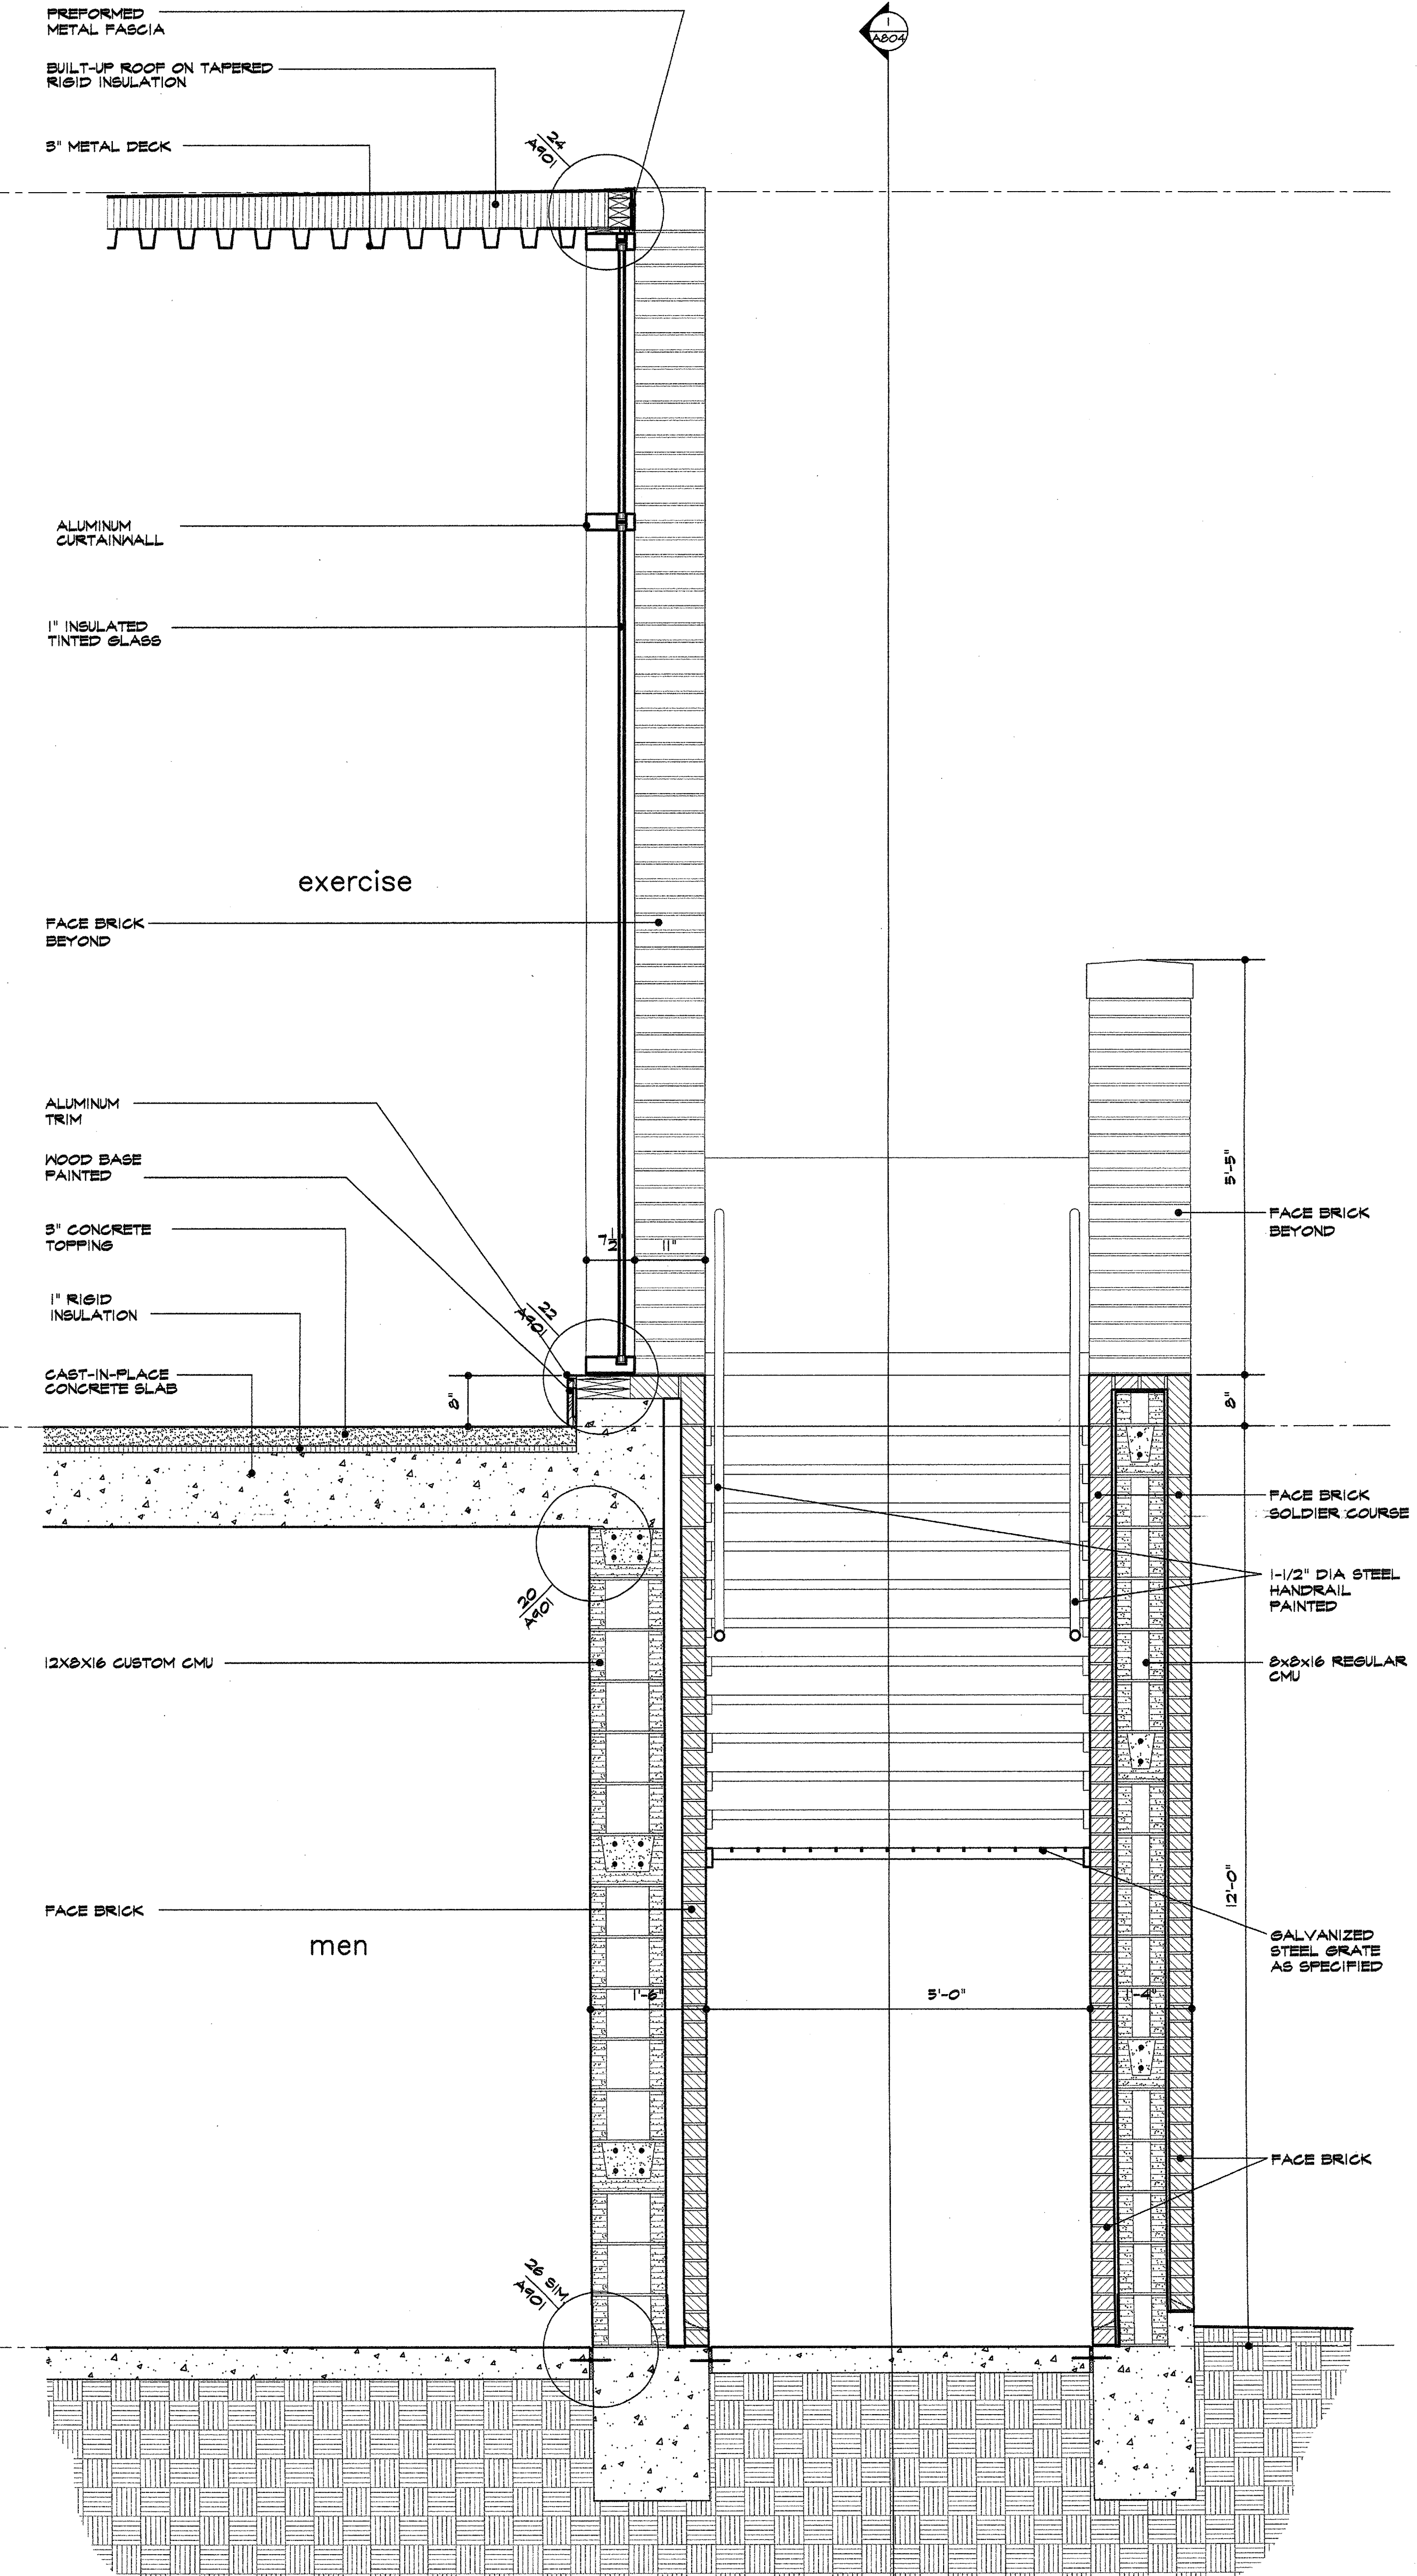

3 wall section
 3/4"=1'-0"