


ISSUE DATE	FEB. 20, 2002
REVISIONS	

ADDISON ATHLETIC CLUB EXPANSION
AND
LEISURE POOL
ADDISON, TEXAS


RON HOBBS ARCHITECTS
614 W. MAIN ST. SUITE 430 CARLETON, TEXAS 75006
(972) 994-0174 FAX (972) 994-0172

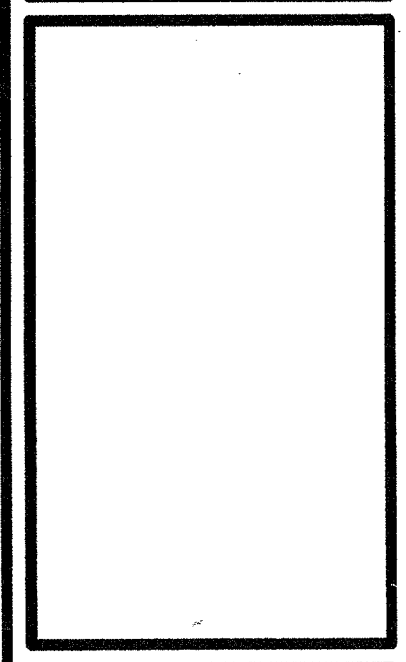

JOB NUMBER

0012

SHEET NAME
3/4" SCALE
WALL SECTIONS
SHEET NUMBER
A810

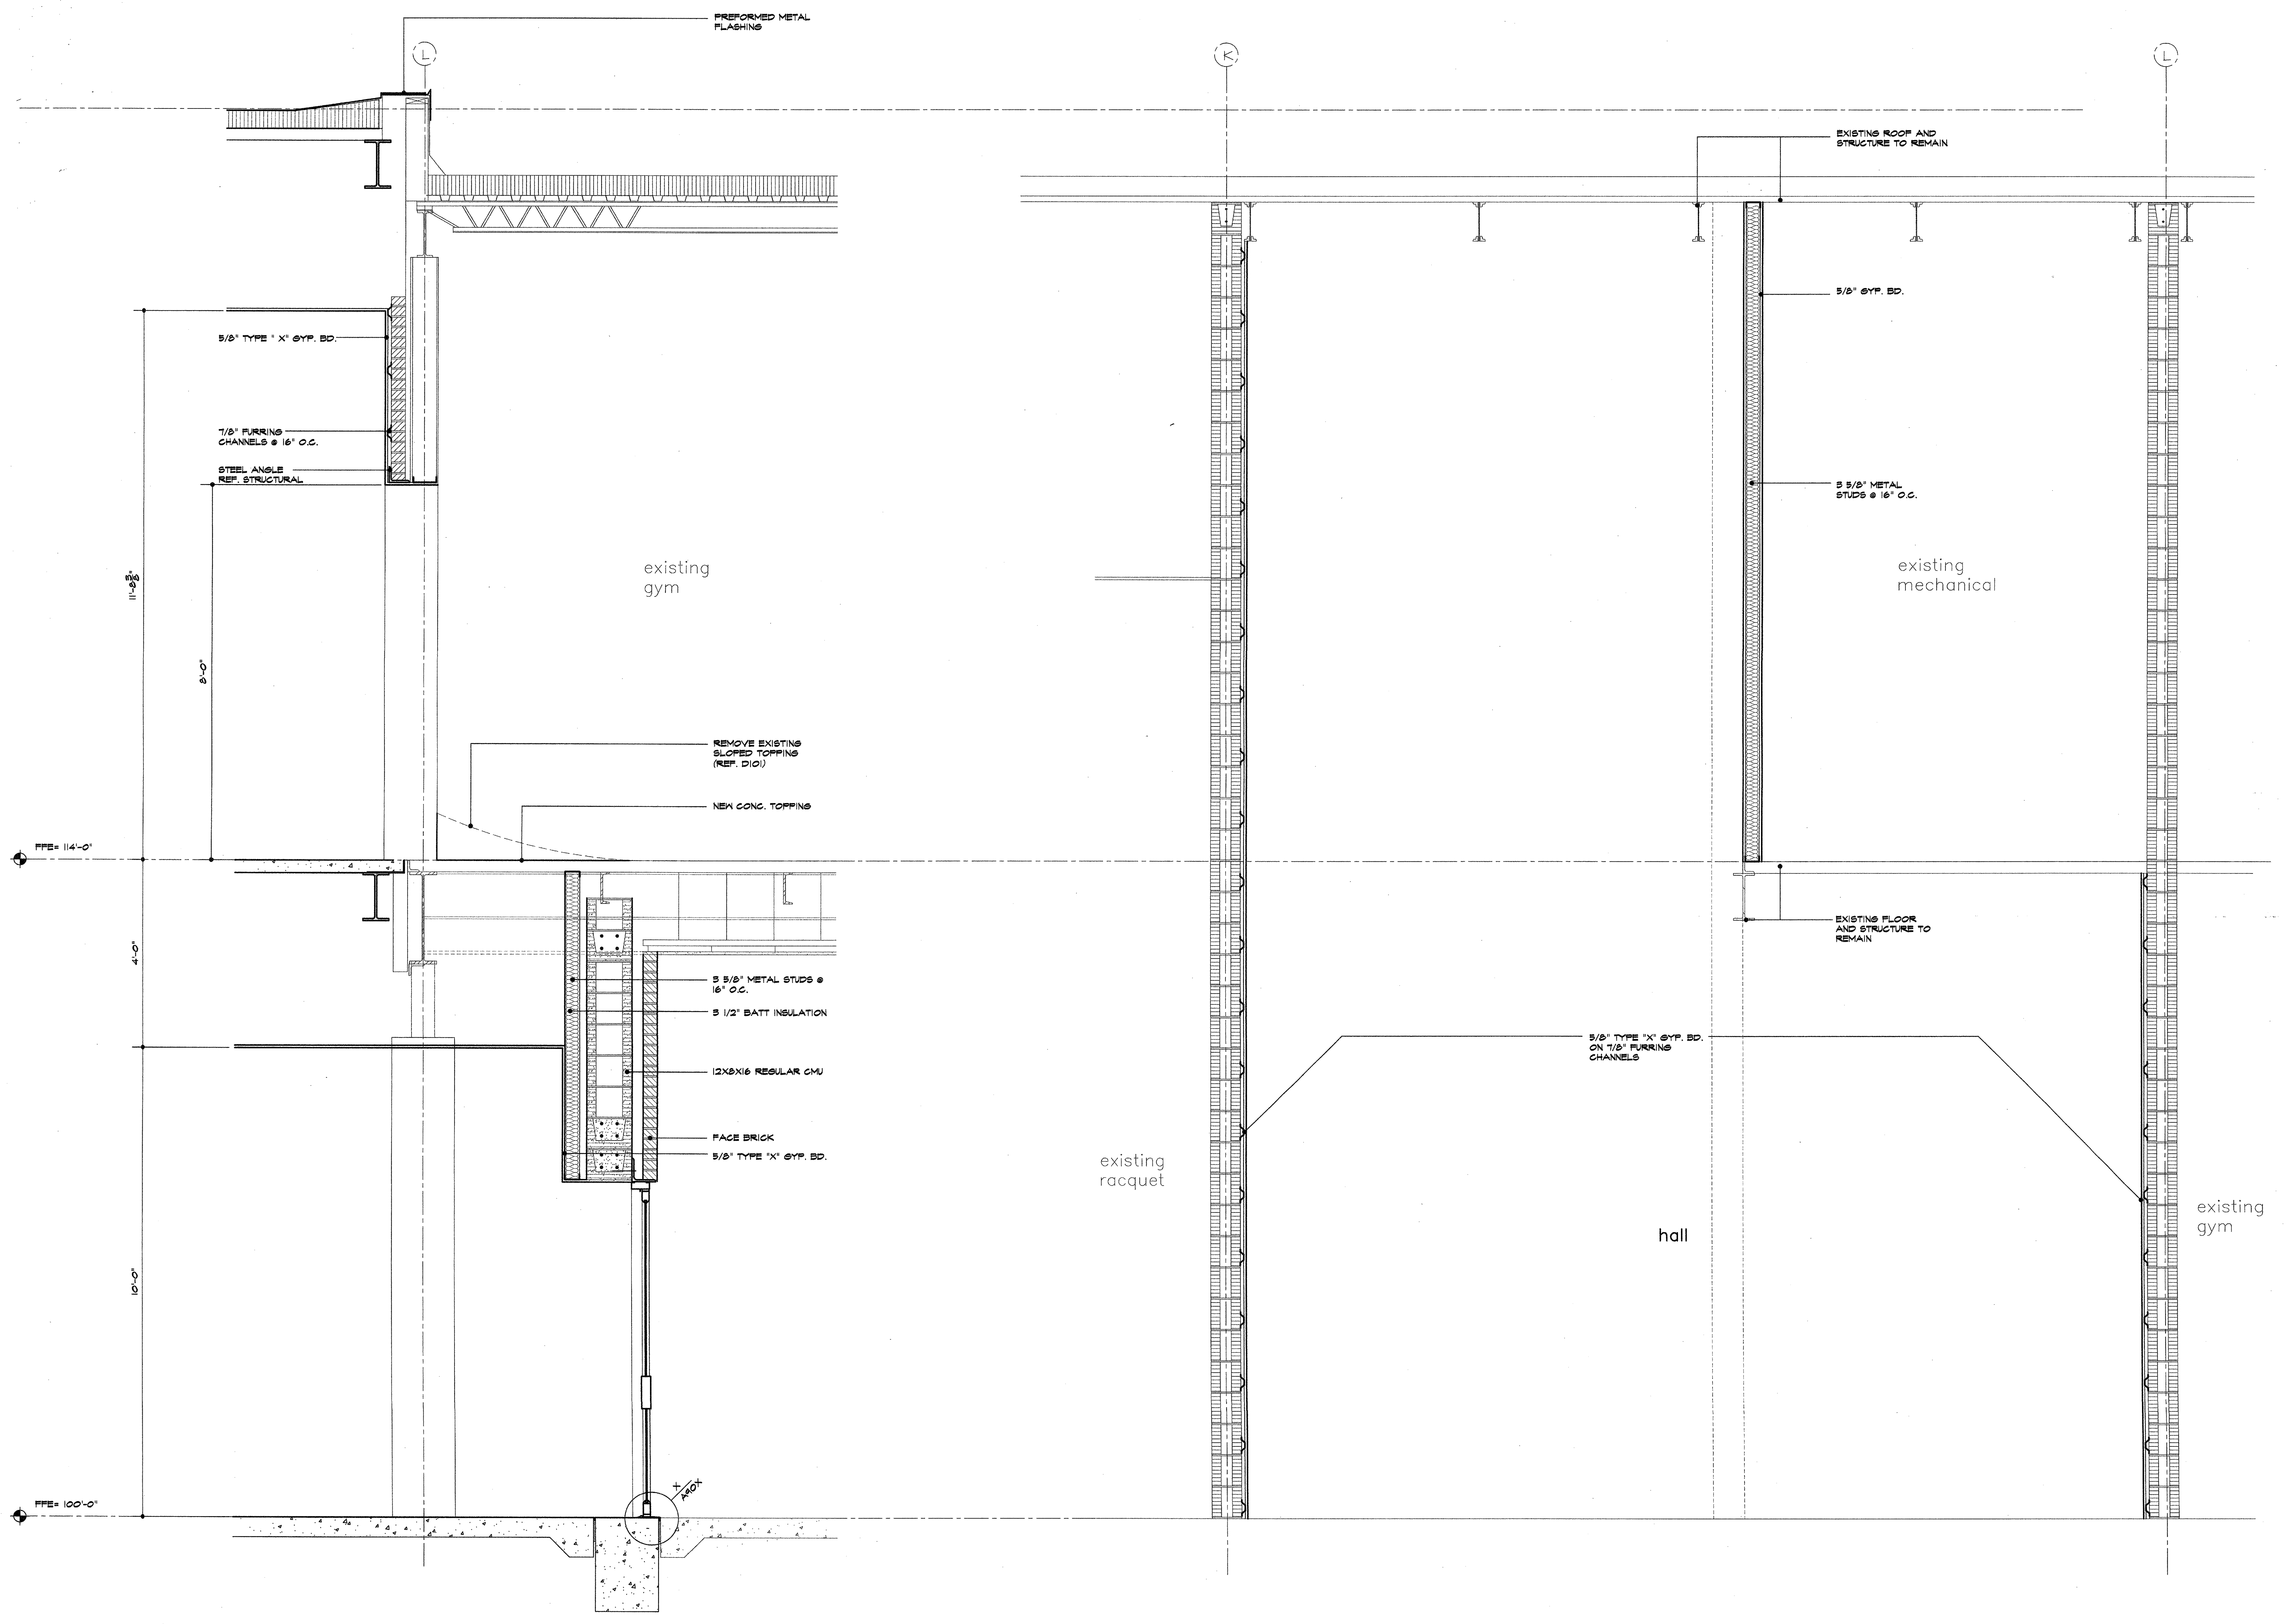

1 wall section
3/4"=1'-0"

2 wall section
3/4"=1'-0"