


A REH. ROOM EAST TRACK ELEVATION
SCALE: 1/4"=1'-0"

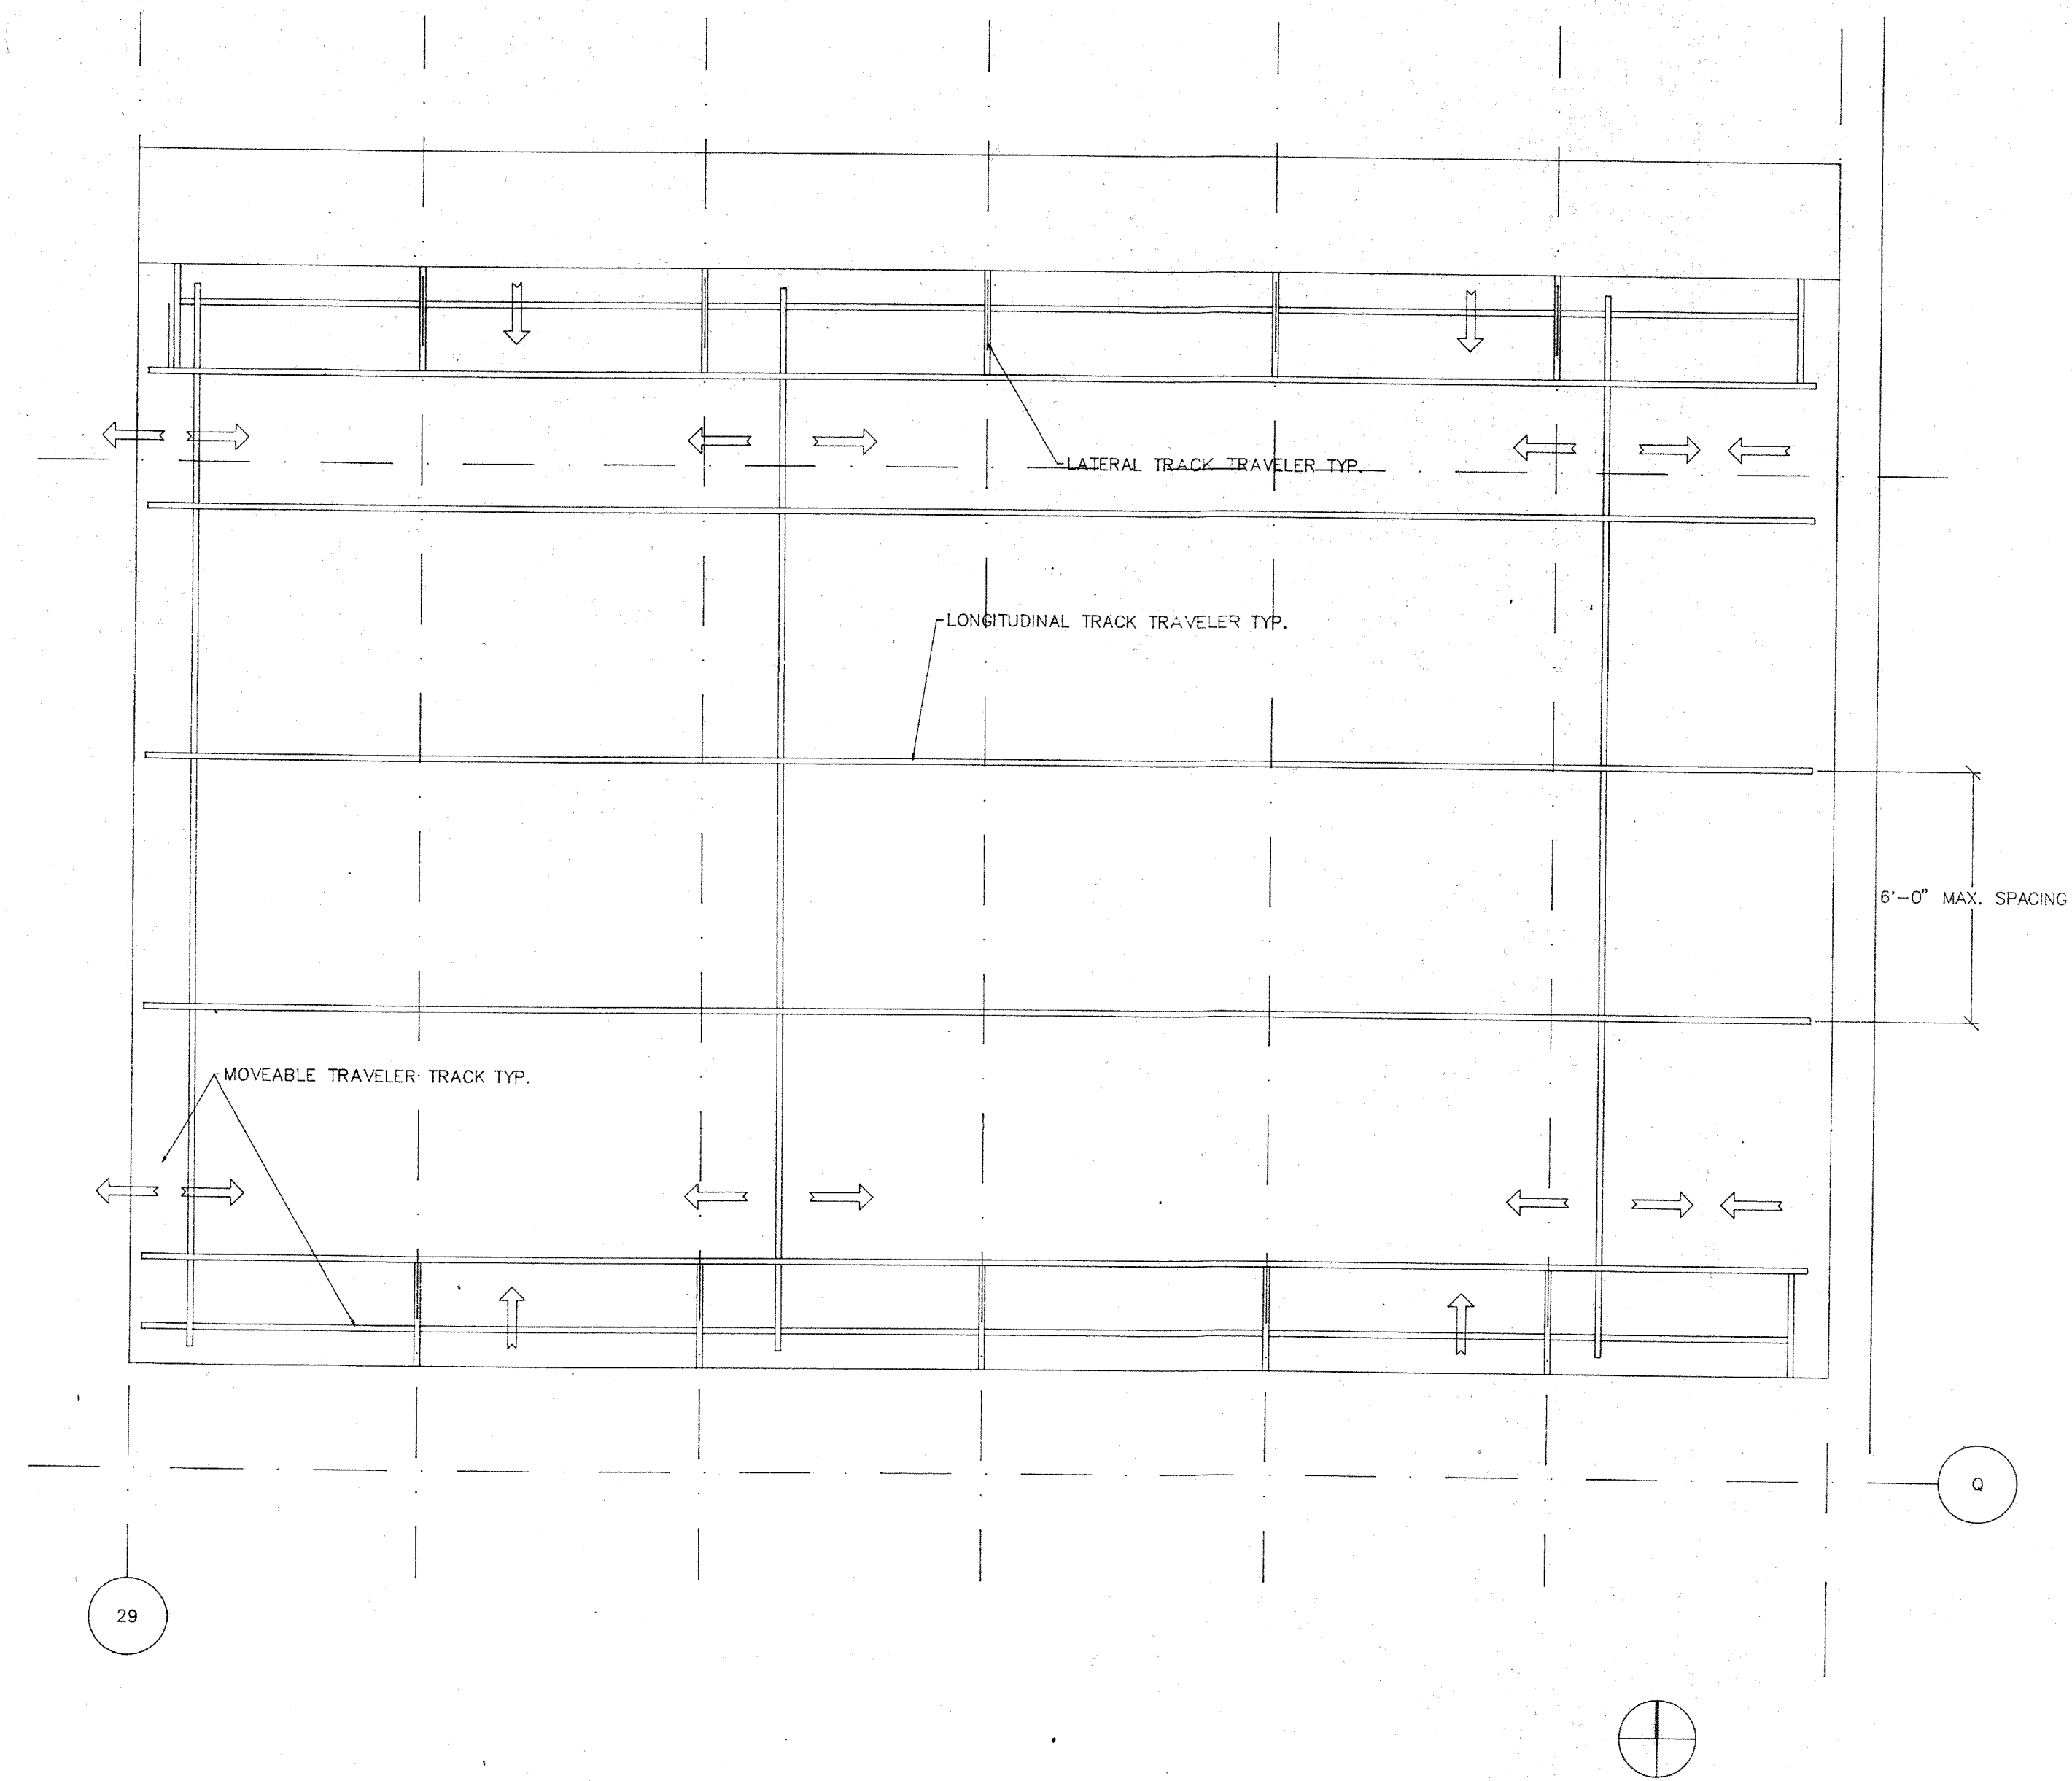

B REFLECTED CEILING PLAN SHOWING TRAVELLER TRACK
SCALE: 1/4"=1'-0"

NOTE:
THEATRE WORK (SOUND, VIDEO AND
INTERCOMMUNICATIONS WORK, TERMINATION OF
THEATRE LIGHTING AND INSTRUMENTS, THEATRE
DIMMER WORK, STAGE RIGGING, STAGE
DRAPIERIES) IS NOT PART OF THIS CONTRACT.
IT IS INCLUDED FOR INFORMATION AND
COORDINATION PURPOSES ONLY.

THIS SHEET IS NOT PART OF THIS CONTRACT.
INFORMATION IS PROVIDED FOR COORDINATION PURPOSES ONLY.

THEATRICAL CURTAIN DETAILS

OWNER	LANDSCAPE	STRUCTURAL	HISTORIAN	Issue	Category	Subcategory	Sheet
Town of Addison	The Kollams Group 317-776-1417	Eliott Turner 214-287-8293	Alex Mason 214-691-7162	8-17-90	12	3	1
ARCHITECT Cunningham Architects 2700 Fairmount Dallas, Texas 75201 214-850-5272	THEATRE CONSULTANT Theatre Projects 203-431-3949	M.E.P. MEP Systems 214-754-4741	LIGHTING Pamela Hull Wilson 214-823-6542				
INTERIORS CRSS 713-552-2000	CIVIL Kurtz & Associates 214-690-3222	GRAPHICS Nortestad Design 214-954-1978					