


FINISH SCHEDULE

- FLOOR DESIGNATION**
1. CONCRETE, SEALED
 2. VINYL COMPOSITION TILE
 3. PLYWOOD FLOORING
- WALL DESIGNATION**
1. GYPSUM BD., ENAMEL PAINT
 2. CMU, EPOXY PAINT
 3. CMU, ENAMEL PAINT
 4. GYPSUM BD., TAPE ONLY
- CEILING DESIGNATION**
1. EXPOSED STRUCTURE
 2. GYPSUM BD., ENAMEL PAINT
 3. GYPSUM BD., EPOXY PAINT


* APPLY 4" RUBBER BASE IN COVE & ALL GYP. BD. WALLS EXCEPT IN GARAGE & UTILITY FLOOR.
 * ALTERNATE NO. 2 - GLAZED CMU & EXPOSED INTERIOR CMU SURFACES IN PUMP ROOM ONLY.

NOTES


1. ALL DIMENSIONS TO FACE OF MASONRY & FACE OF WOOD FRAMING UNLESS NOTED OTHERWISE.
2. ALL EXPOSED VERTICAL OUTSIDE CORNERS OF CMU TO BE BULLNOSE.
3. CONTRACTOR TO PROVIDE & INSTALL SPECIAL BLOCKS AS REQ'D TO CONCEAL STEEL COLS., LINTEL BLOCKS, CONTROL JOINT BLOCK, BOND BEAM BLOCK, FLASHING BLOCK, ETC.
4. BENCH TO BE 2" x 2" REDWOOD SFD, MOUNTED SECURELY TO FLOOR W/ 2" x 2" GALV. STEEL COLS. (PAINTED). TRIM & BOLT NEATLY. 42" L x 18" W x 1 1/2" H. CENTER ON LOCKERS.
5. JOIN DIFF. FLOOR MATERIALS DIRECTLY UNDER CLOSED DOORS. TRIM NOT W/ APPROPRIATE EDGE STRIPS, NOSINGS, ETC.
6. BRICK AREA INCLUDING GARAGE, EXCLUDING UPPER FLOOR - 5,965 SF.
7. BRICK PAVERS TO MATCH FACE BRICK. 8" BOND TYP. @ EDGES OF PORCH. TOP FLOOR W/ GYP. PORCH. SQUARE PATTERS CENTERED UNDER EACH COL. SYMMETRICAL BOTH SIDES OF PORCH. POWER TRENDS & RUBBER HD INDICATED. MINIMIZE CUTTINGS. RECESS FRONT FACE OF PORCH 1" TO DEFINE COLS. SYMMETRICALLY AS INDICATED. NO IRIS IN BRICK TO SHOW.

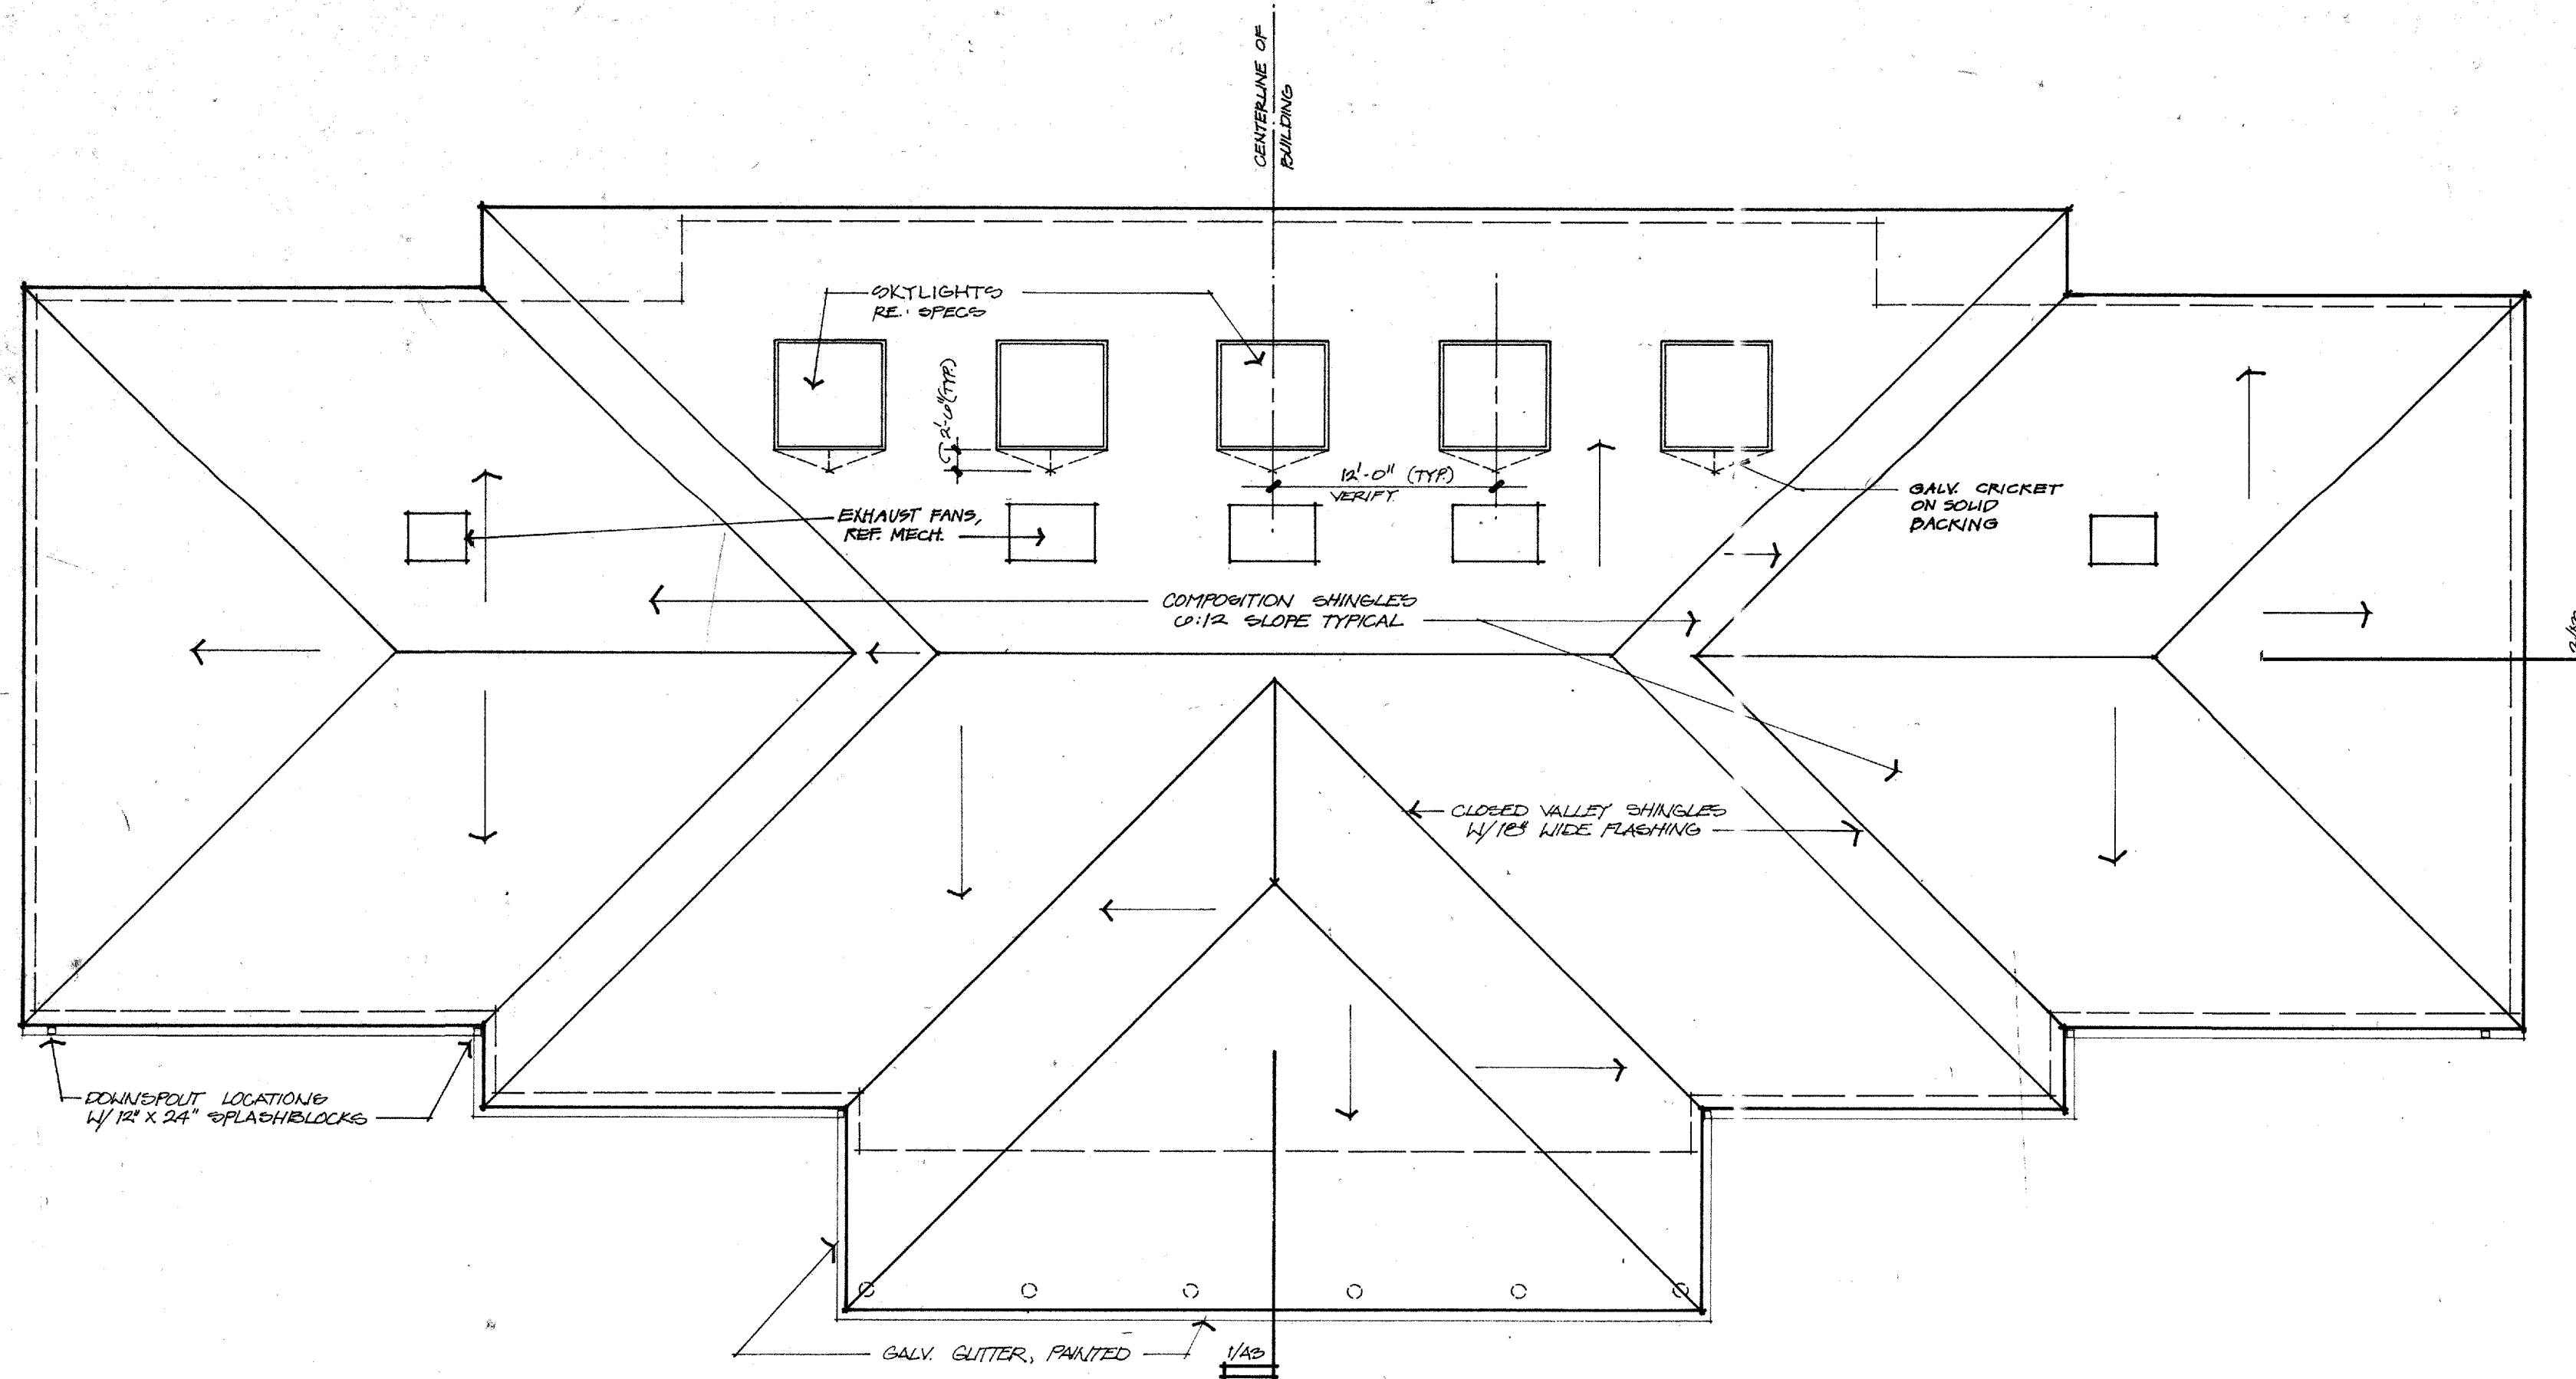


ROOF PLAN
1/8" = 1'-0"

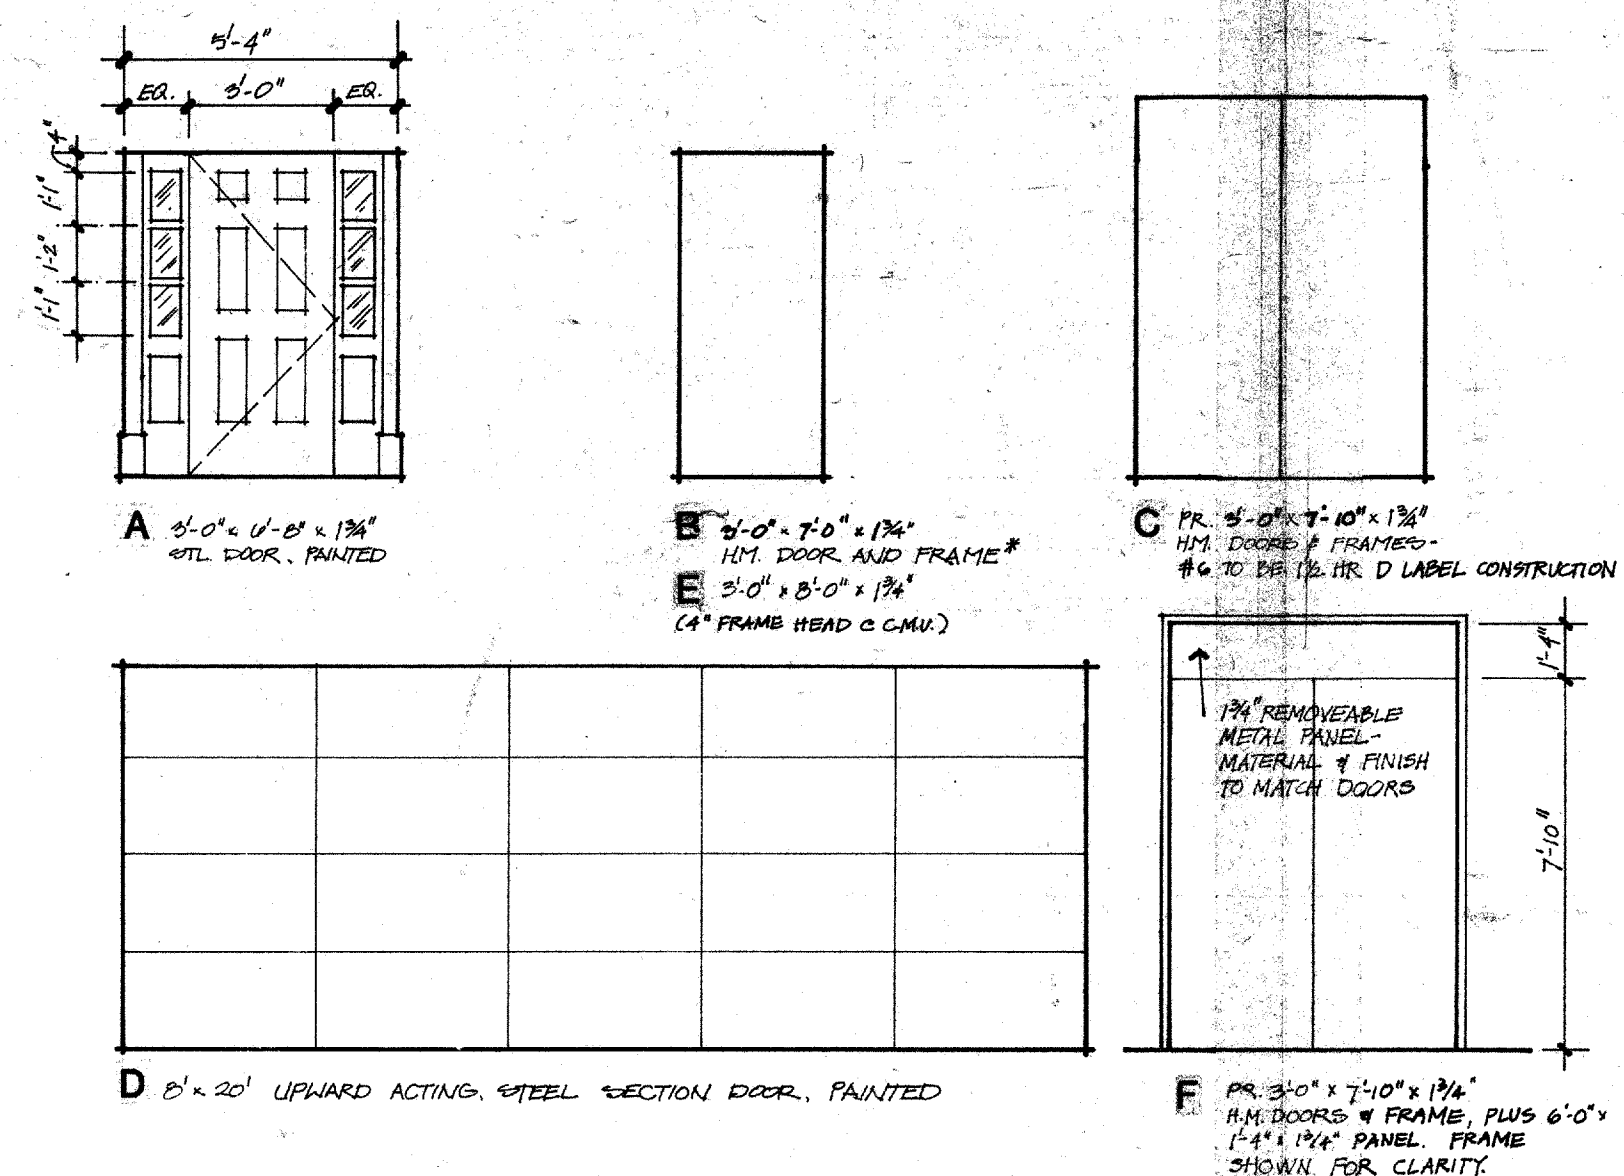


DOOR TYPES
1/4" = 1'-0"

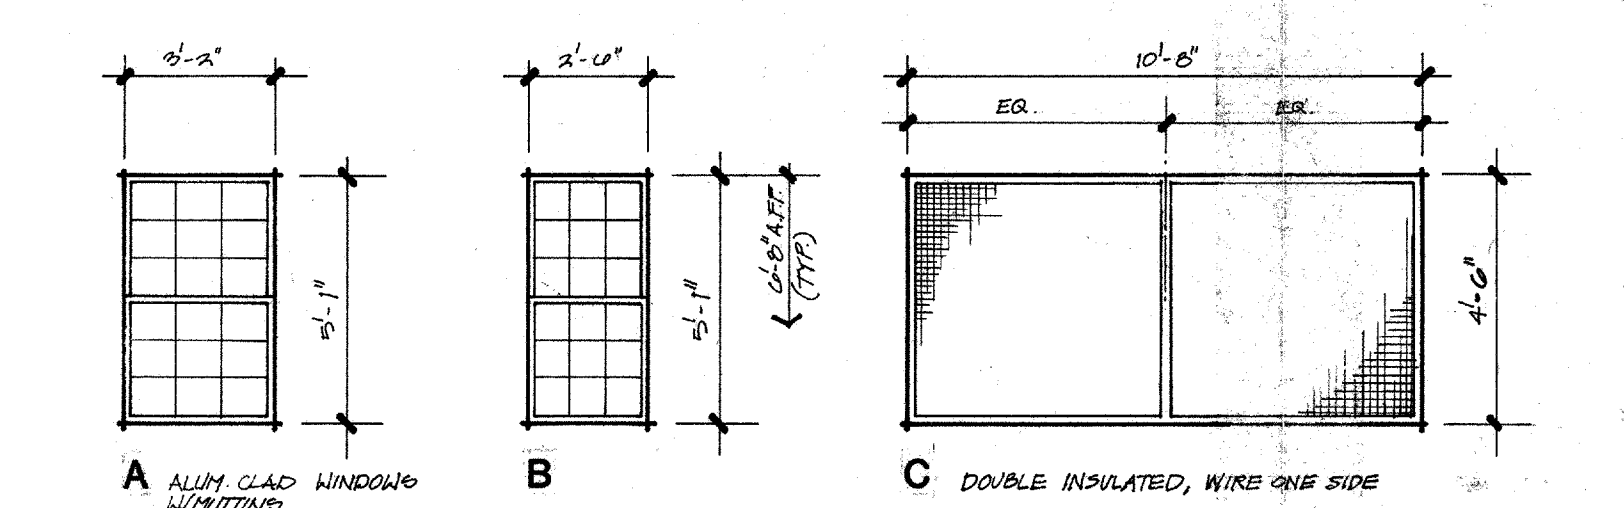


WINDOW TYPES
1/4" = 1'-0"

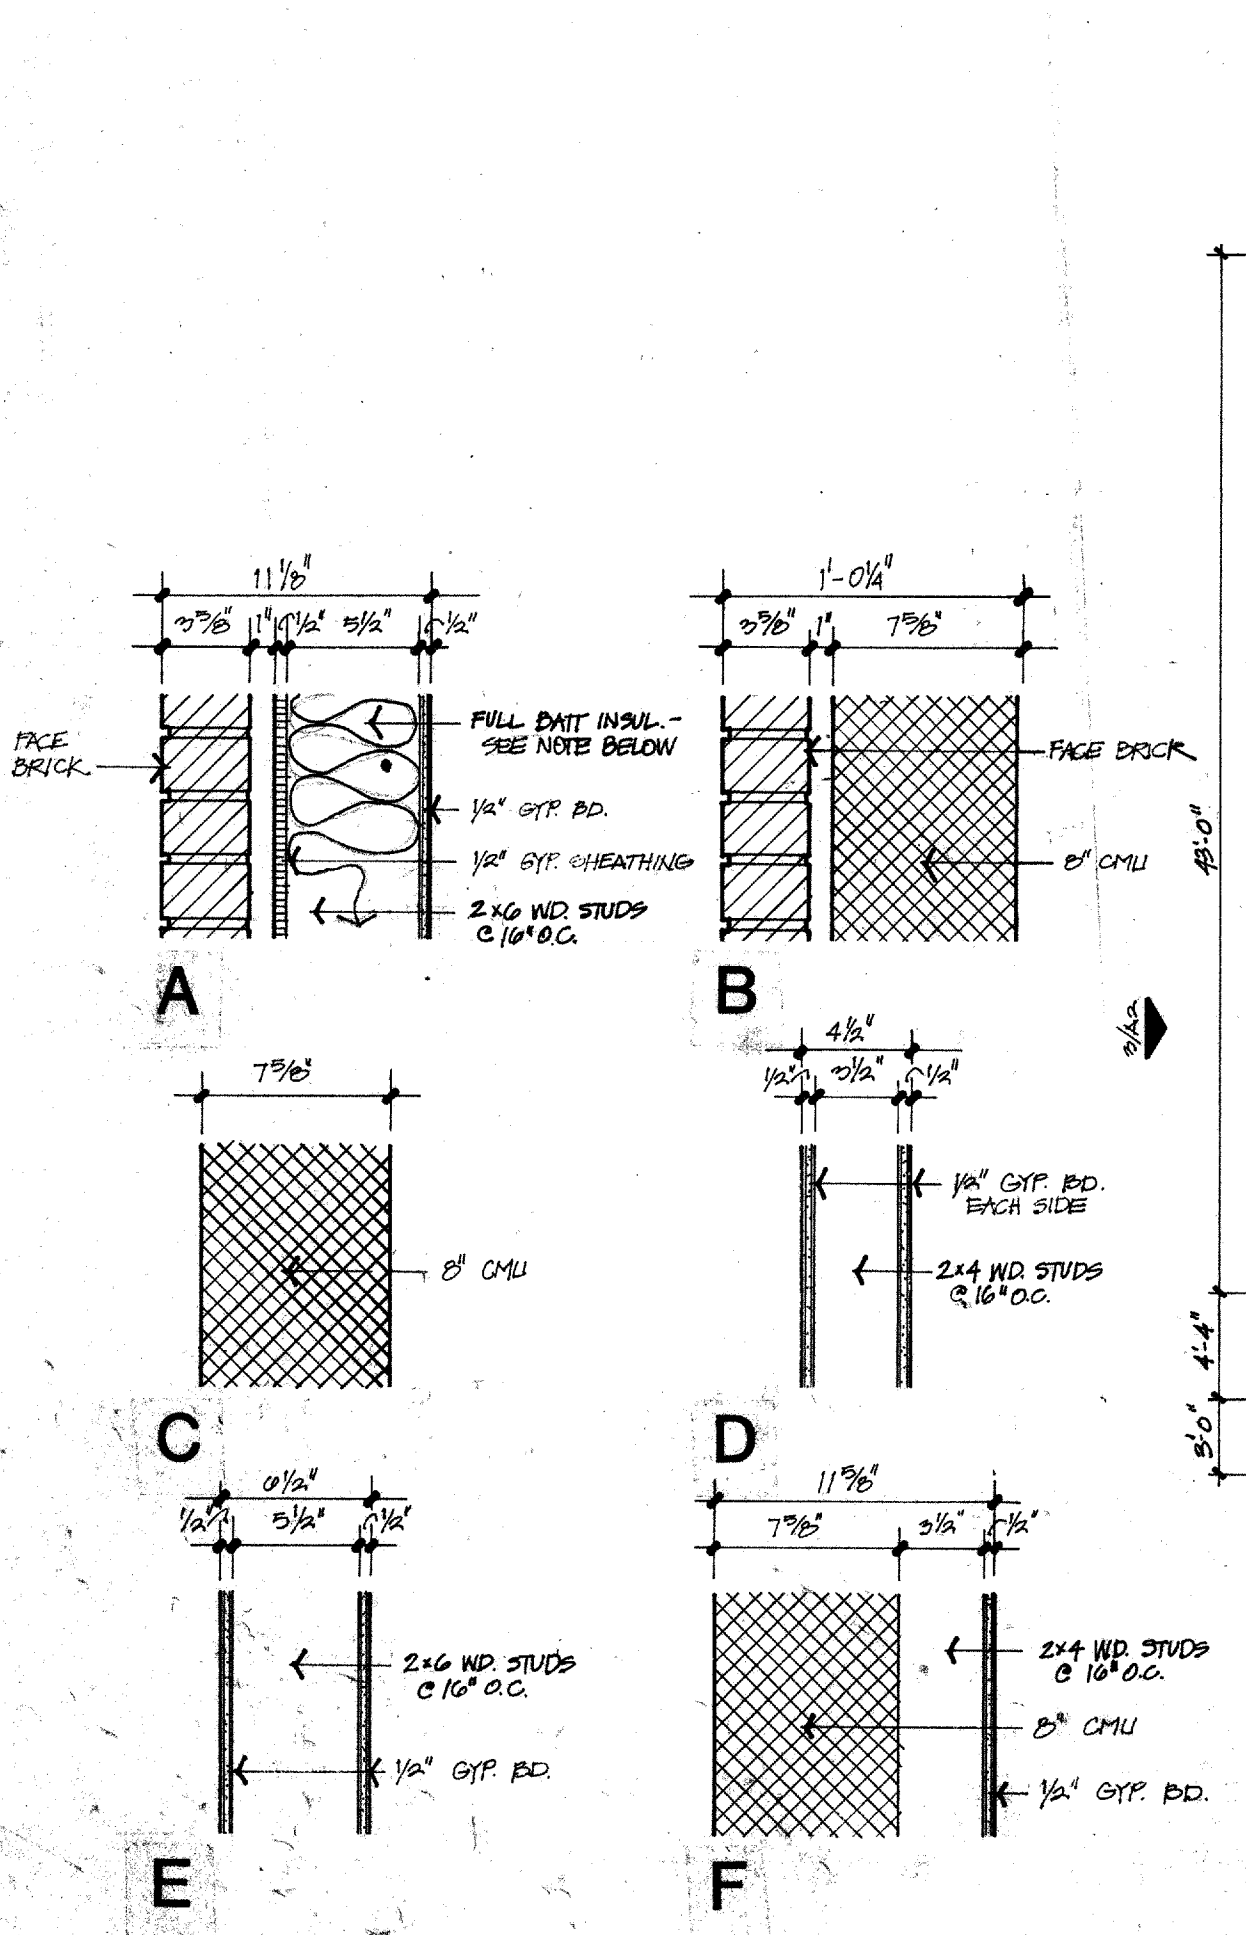

WALL TYPES
SCALE: 1/4" = 1'-0"

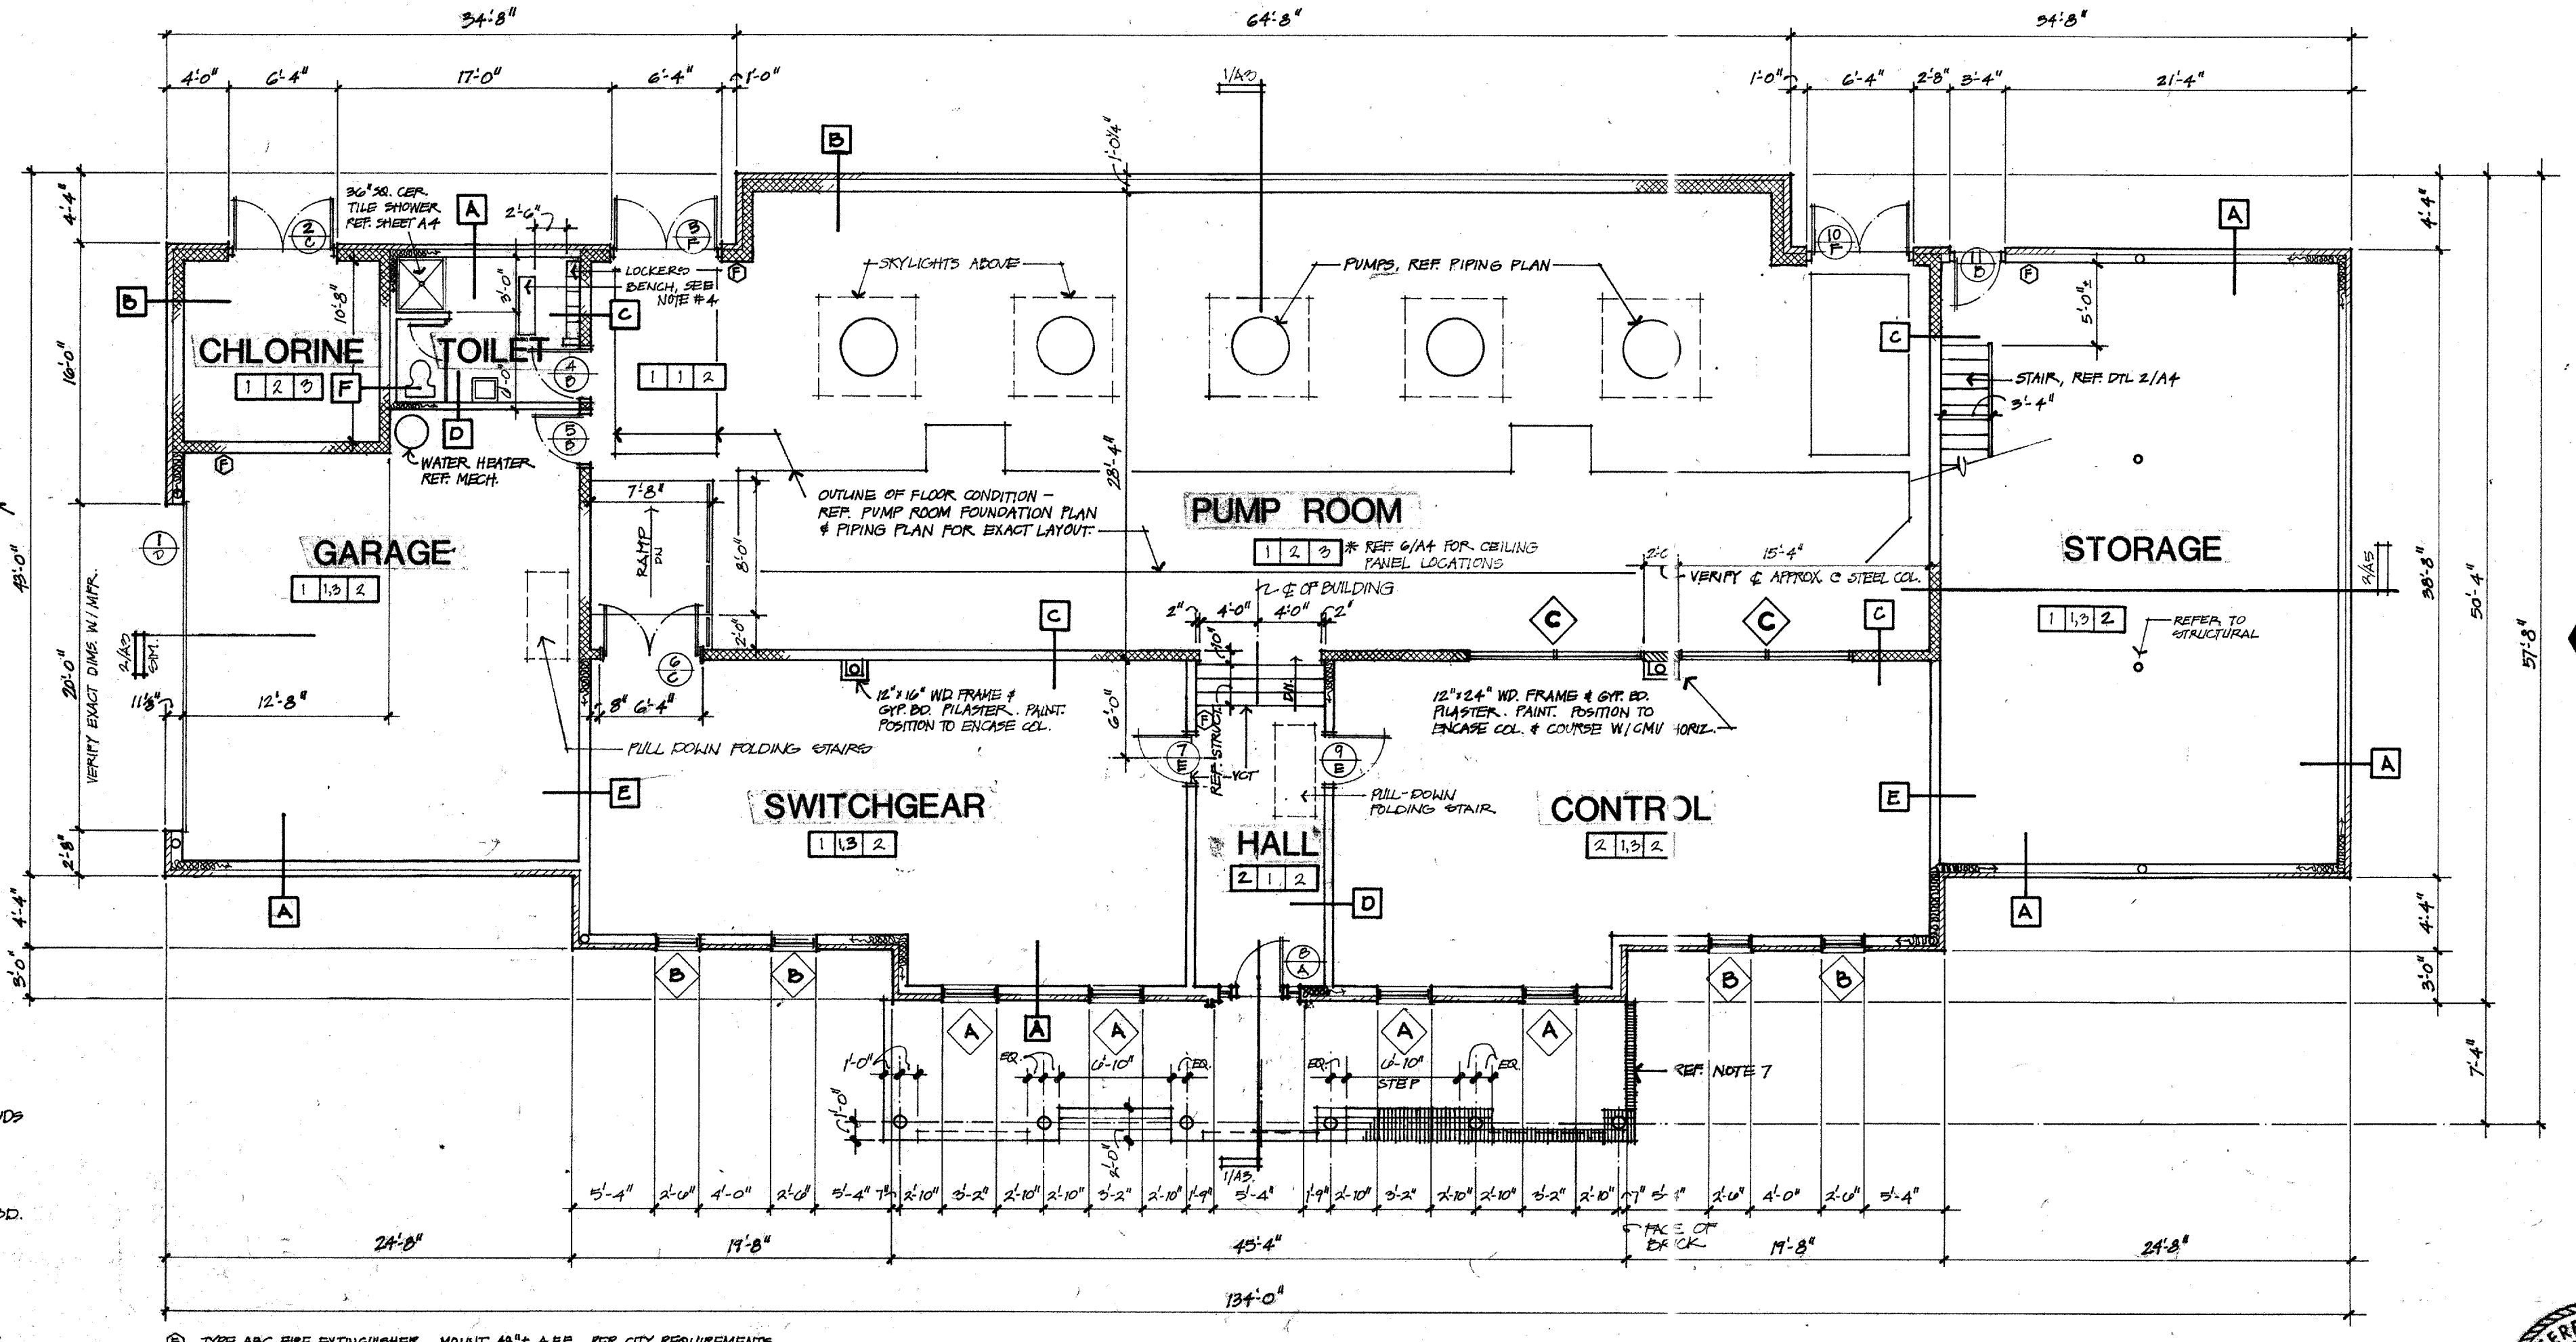

1st FLOOR PLAN
1/8" = 1'-0"

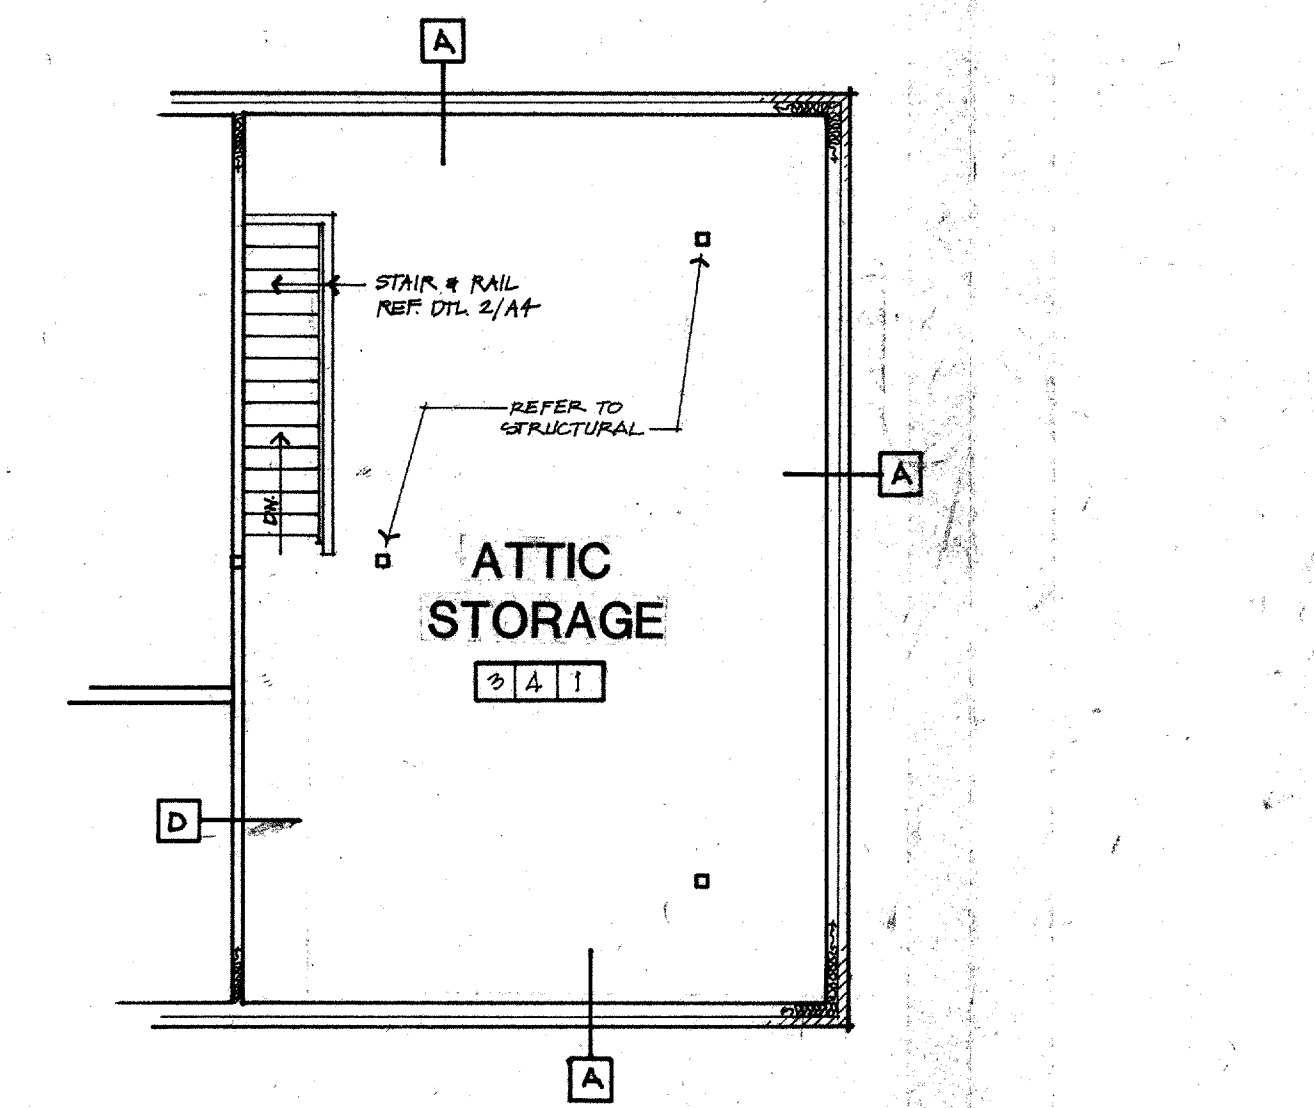

UPPER LEVEL PARTIAL PLAN
1/8" = 1'-0"

No.	Revision	By	Date
TOWN OF ADDISON DALLAS COUNTY, TEXAS CELESTIAL ROAD PUMP STATION			
Architectural Consultants: DILLARD ARCHITECTS INC.		FLOOR PLAN DOORS, WINDOWS, PARTITIONS ROOF PLAN	
GINN, INC. Consulting Engineers Dallas, Texas			
Designed -	Drawn - D.A.D.	Date - JANUARY 1997	Job No. - 217
Approved -	Checked -	Scale -	Sheet A1 of

