


SHEET INDEX	
ARCHITECTURAL	
A0	COVER SHEET INDEX
A1	SITE PLAN / SITE DETAILS
A2	FLOOR PLAN / SCHEDULES
A3	EXTERIOR ELEVATIONS & BUILDING SECTIONS
A4	WALL SECTIONS & DETAILS
A5	" " " "
A6	" " " "
A7	ROOF PLAN & MISC DETAILS
A8	DOOR & WINDOW DETAILS
A9	1/4 SCALE PLANS / TOILET ELEV. / PARTITION DETAILS
A10	INTERIOR ELEVATIONS
A11	REFLECTED CEILING PLAN
STRUCTURAL	
S1	GENERAL NOTES
S2	FOUNDATION & GROUND FLOOR PLAN
S3	ROOF FRAMING PLAN
S4	FOUNDATION DETAILS
S5	CONC & MASONRY DETAILS
S6	STEEL FRAME DETAILS
S7	FRAMING DETAILS
MECHANICAL	
MEP1 SITE PLAN	
M2	FLOOR PLAN - MECH.
M3	SCHEDULES & DETAILS
P2	FLOOR PLAN - PLUMB.
P3	SCHEDULES & RISERS
E2	FLOOR PLAN - POWER
E3	FLOOR PLAN - LIGHTING
E4	SCHEDULES & DETAILS

ABBR. LIST	
A.F.F.	ABOVE FINISH FLOOR
ALUM.	ALUMINUM
BM.	BEAM
BRK.	BRICK
CONC.	CONCRETE
C.M.U.	CONCRETE MASONRY UNIT
CONT.	CONTINUOUS
DBL.	DOUBLE
D.	DRAWER
E.M.S.	EMERGENCY MEDICAL SUPPLIES
E.W.C.	ELECTRICAL WATER COOLER
EXT.	EXTERIOR
FRM.	FRAME
GALV.	GALV.
GYP. BD.	GYP. BOARD
INT.	INTERIOR
I.D.	INTERIOR DIMENSION
JAN.	JANITOR
L.L.V.	LONG LEG VERTICAL
MECH.	MECHANICAL
MTL.	METAL
N.I.C.	NOT IN CONTRACT
O.C.	ON CENTER
PLYD.	PLYWOOD
P.S.I.	POUNDS PER SQUARE INCH
REQ'D.	REQUIRED
S.C.V.	SOLID CORE
S.L.V.	SHORT LEG VERTICAL
STL.	STEEL
STOR.	STORAGE
STRUCT.	STRUCTURE
T.B.&P.	TAPE BED & PAINT
VERT.	VERT.
W.W.M.	WELDED WIRE MESH
W.H.	WATER HEATER
W/	WITH


TOWN OF
ADDISON

FIRE DEPARTMENT CENTRAL OFFICES AND FIRE STATION NUMBER 1

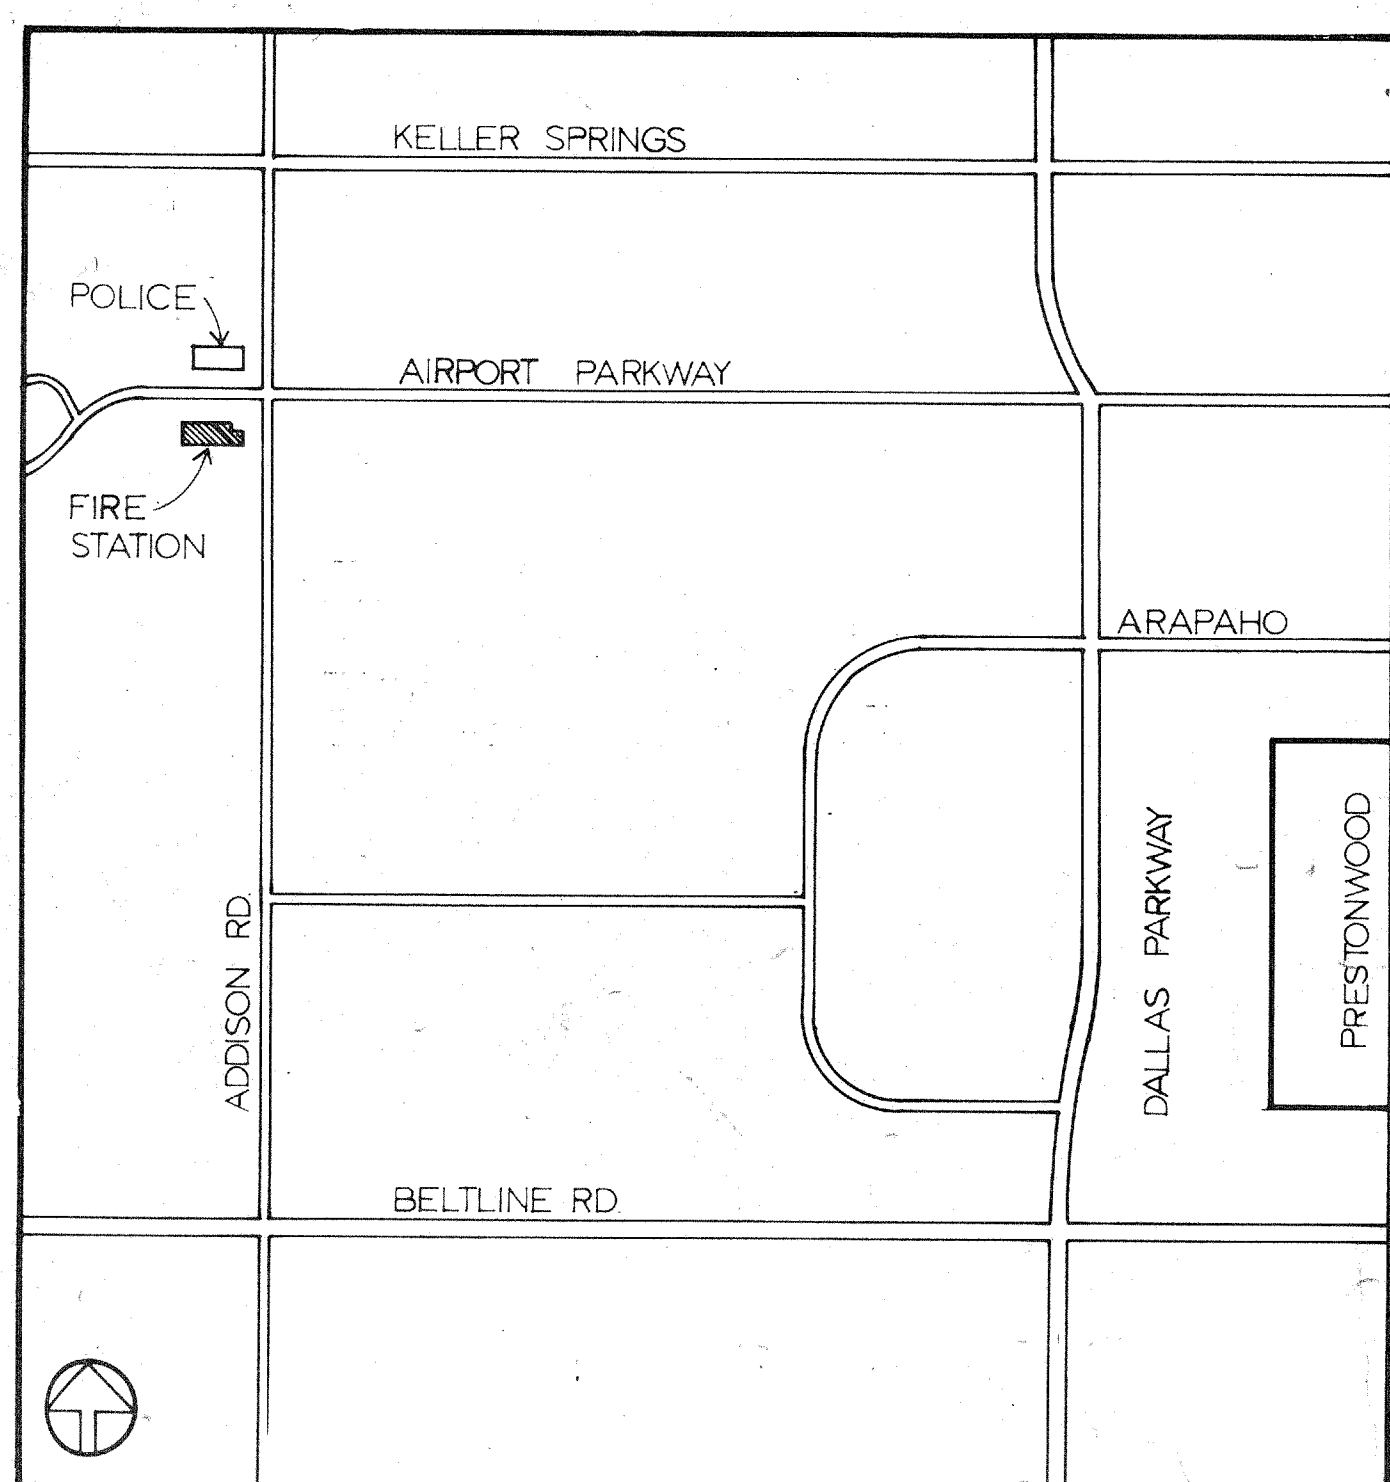

VICINITY MAP

ARCHITECT

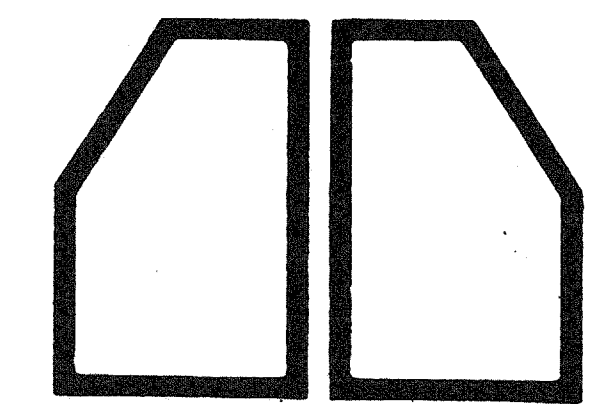

DAVID A. DILLARD AIA
ARCHITECTURE

4310 Westside Drive • Suite E
Dallas, Texas 75209 • (214) 528-2842

STRUCTURAL ENGINEER

L. A. FUESS & COMPANY, INC.

3603 LEMMON
DALLAS, TEXAS 75219
522-1991

MECHANICAL / ELECTRICAL / PLUMBING

S. TOUB & ASSOCIATES, INC.

1414 DALLAS PKWY, SU. 470
DALLAS, TEXAS 75240
386-5629

SYMBOL	LEGEND
A101	SHEET NO. DRAWING NO.
A101	BUILDING SECTION
A101	SECTION
A101	DETAIL
A101	EXTERIOR ELEVATION
A101	INTERIOR ELEVATION
A101	ELEVATION MARKER
A101	REVISION INDICATOR
A101	INTERIOR PARTITION INDICATOR

PROJECT 82.06
JUNE 25, 1982

SET NO.

David A. Dillard
AIA