


02 REAR ELEVATION  
SCALE: 1/4" = 1' - 0"

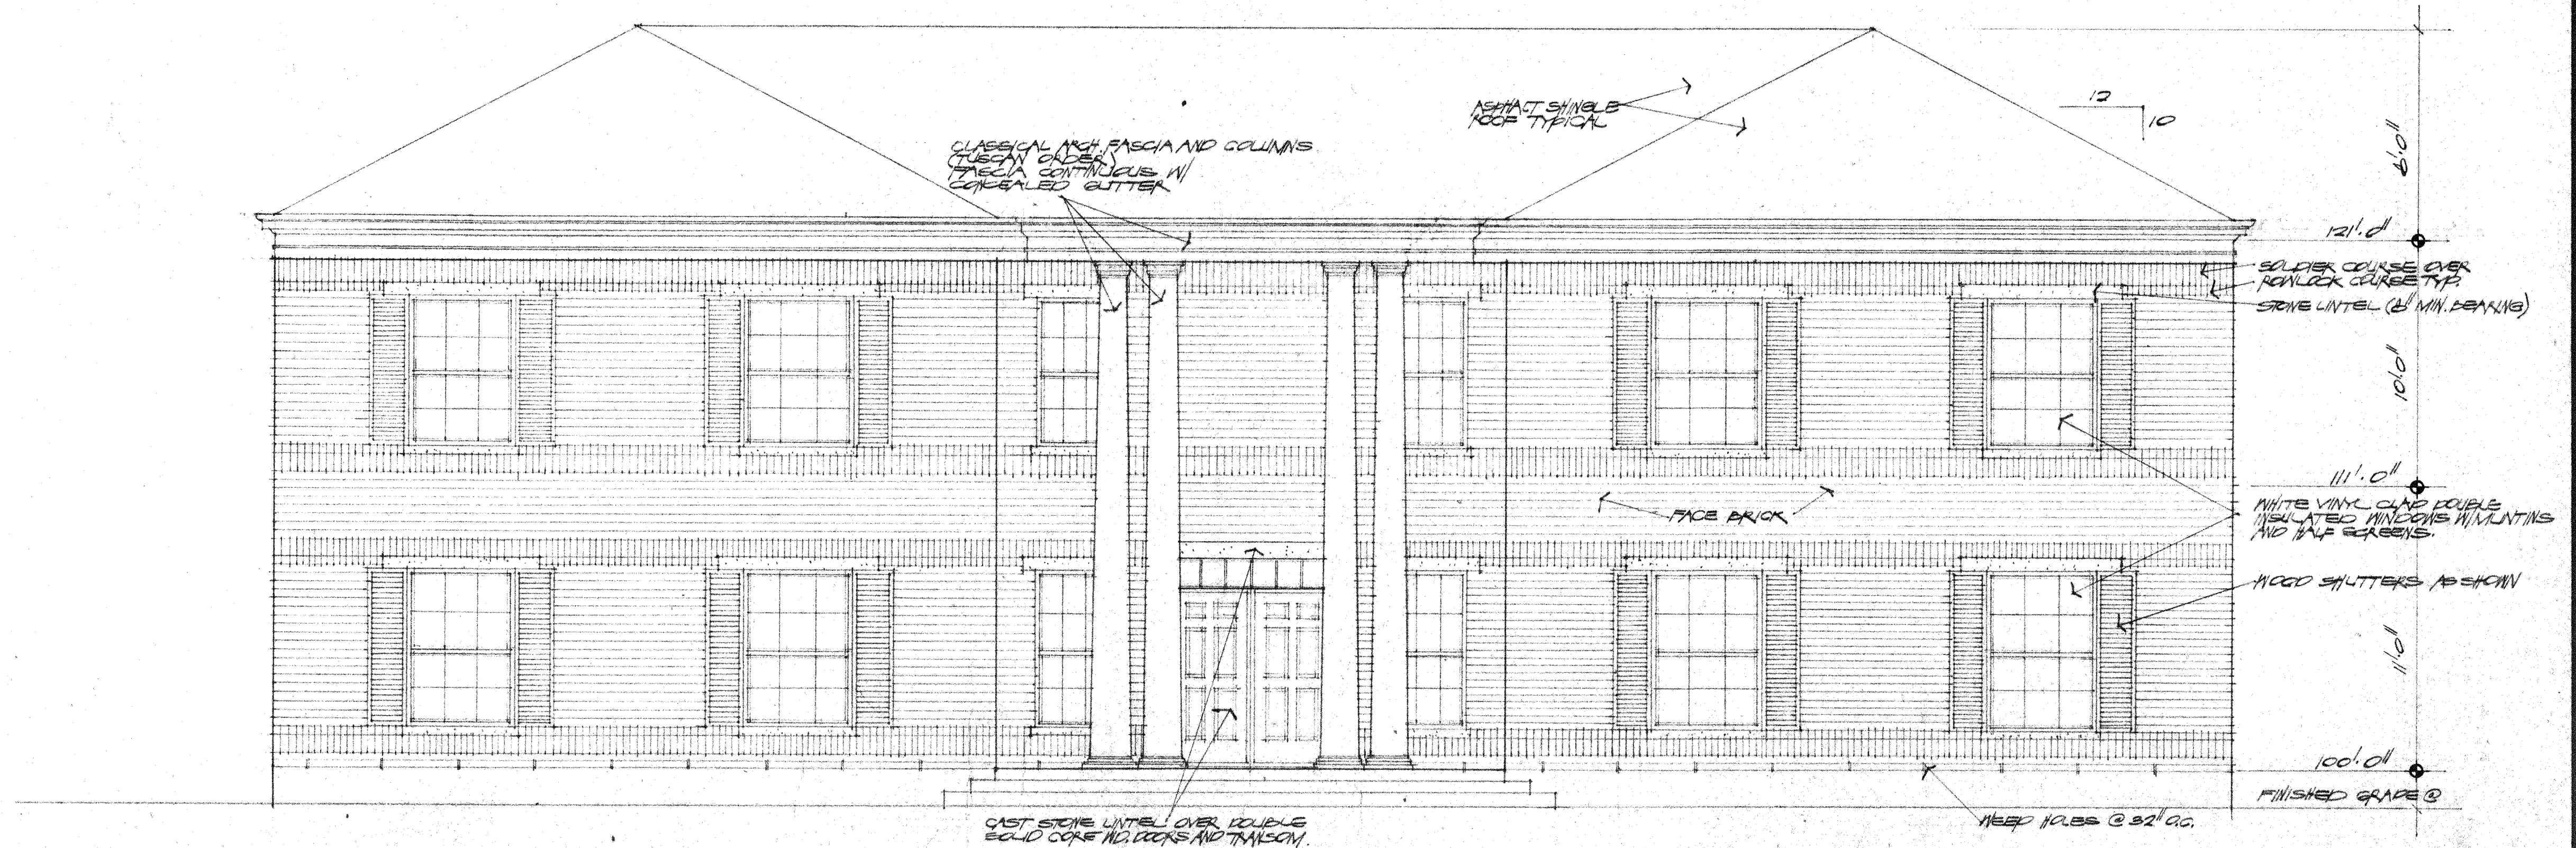

01 FRONT ELEVATION  
SCALE: 1/4" = 1' - 0"

**SHEPHERD + BOYD**  
ARCHITECTS/PLANNERS & INTERIORS  
2836 DOUGLAS AVENUE  
DALLAS, TEXAS 75225  
TELEPHONE 214/691-9000

**ADDISON TOWN HALL**  
ADDISON TEXAS



REVISIONS	

DATE  
JAN. 4, 1982

SHEET  
A - 5