



DOUBLE HUNG
WHITE VINYL CLAD, DOUBLE
INSULATED W/ MUNTINS AND
HALF SCREENS

DOUBLE INSULATED WHITE
VINYL CLAD, MINOR
W/ MUNTINS AND HALF SCREENS
DOUBLE HUNG


02 WINDOW SCHED.
3/8" = 1' - 0"

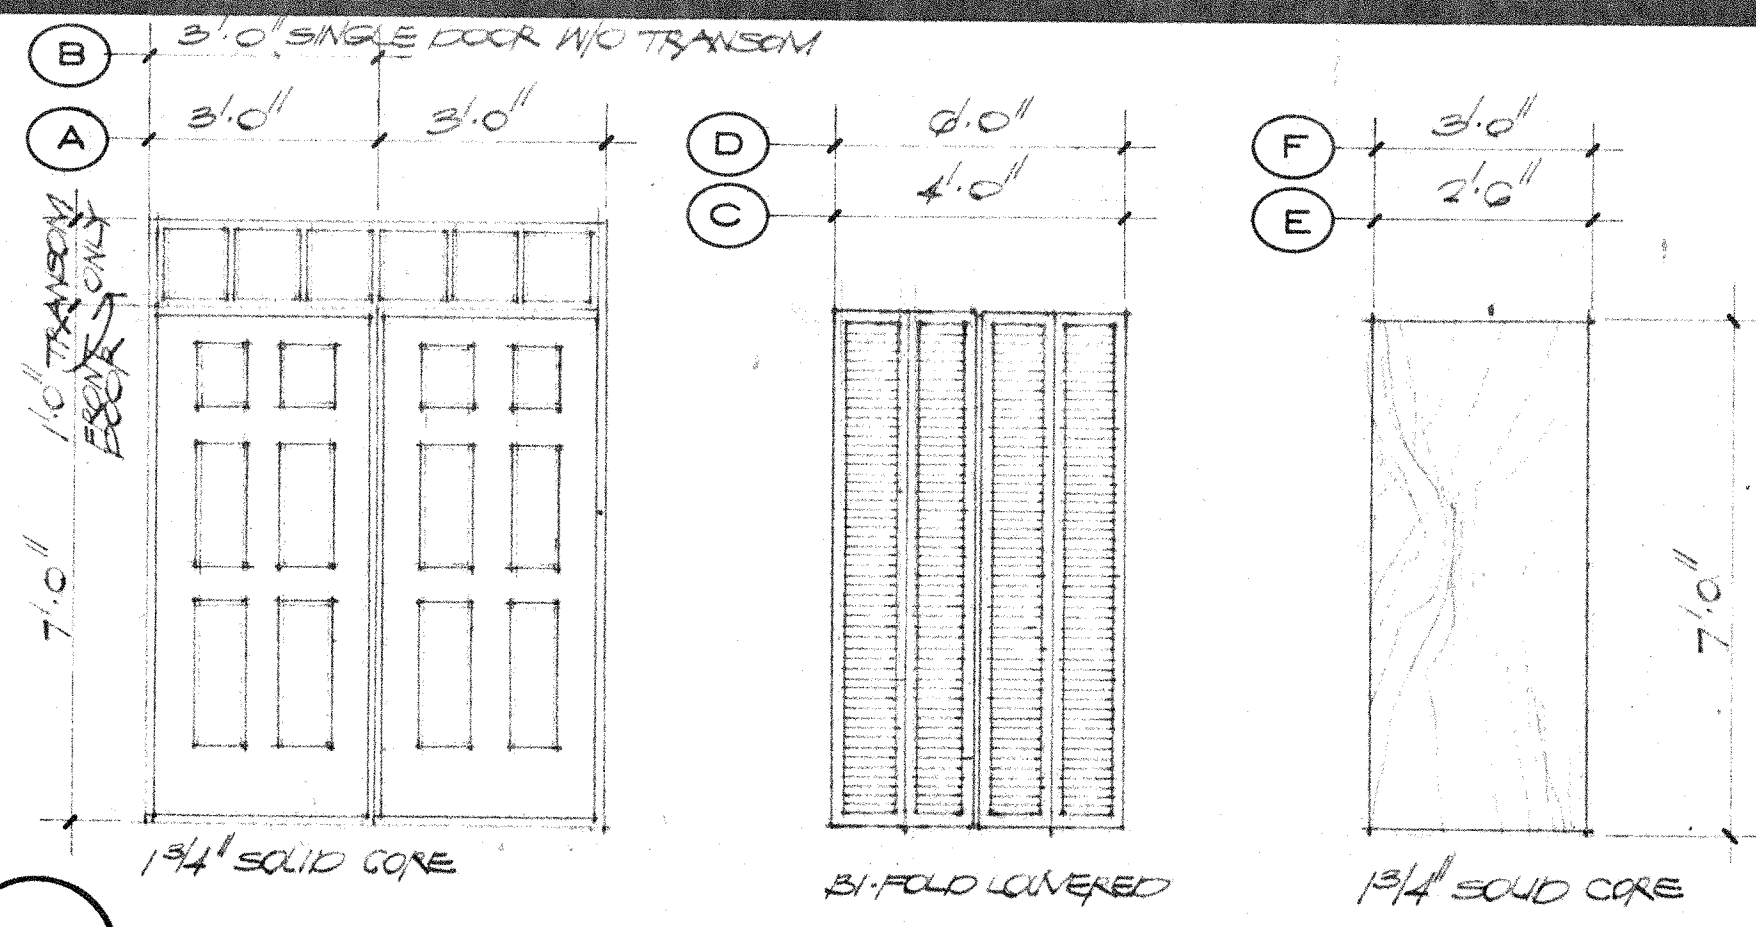


03 DOOR SCHEDULE 3/8" = 1' - 0"

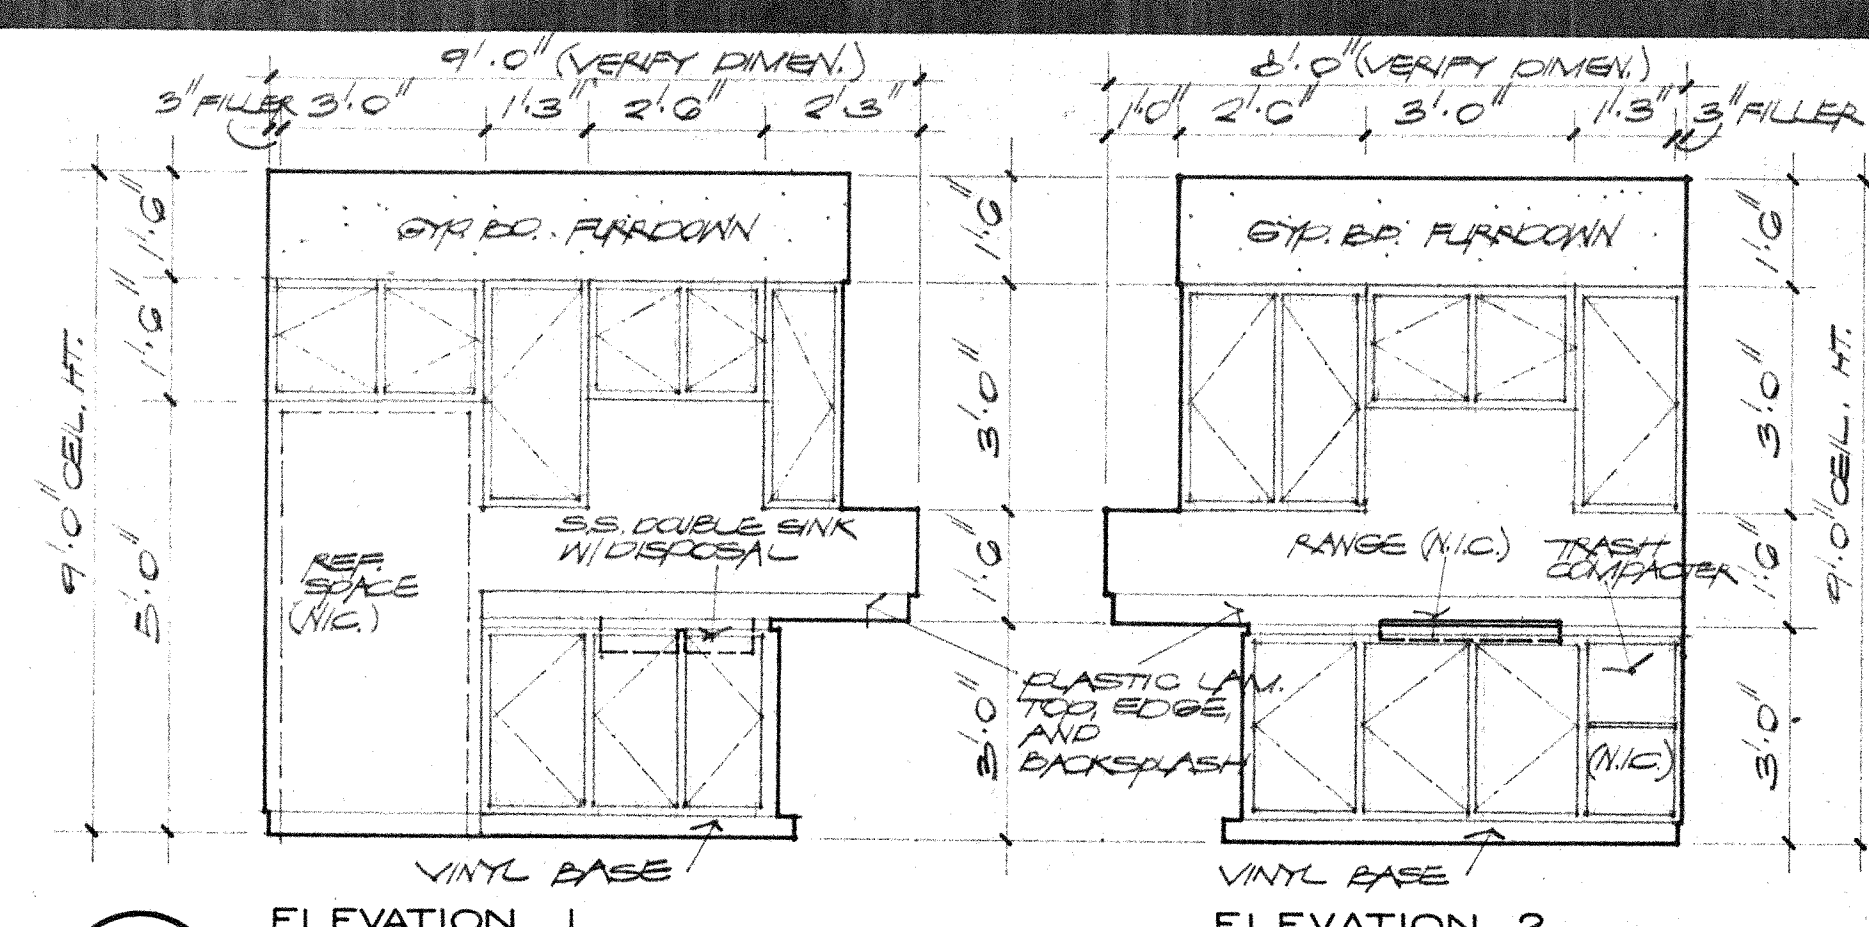


04 KITCHEN ELEVATIONS
3/8" = 1' - 0"

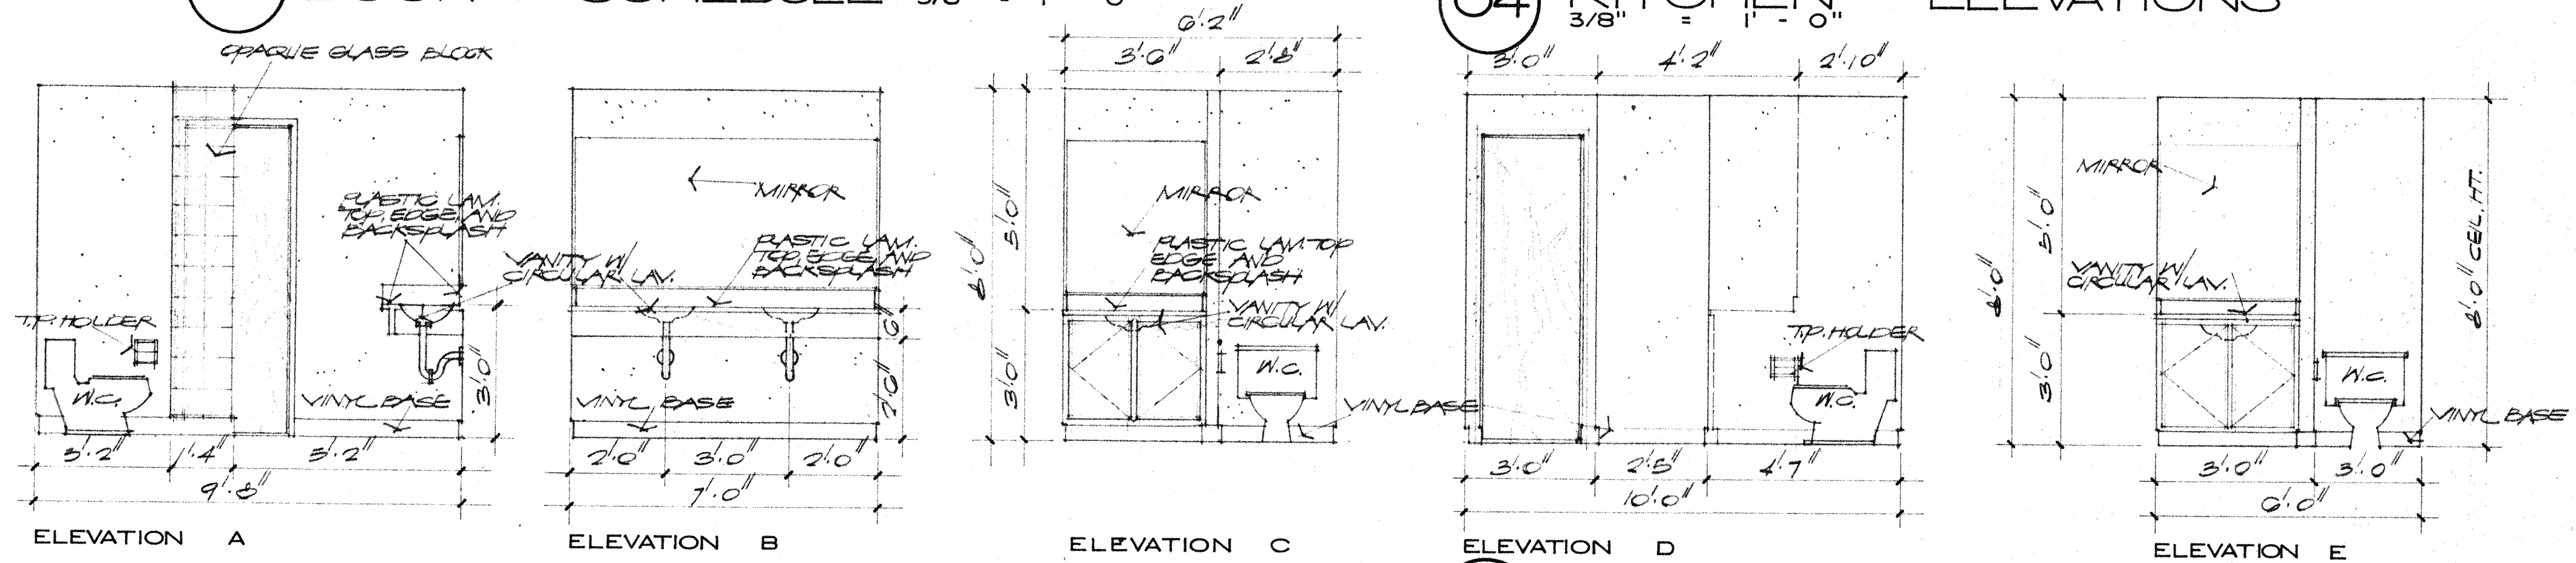


05 TOILET ELEVATIONS
3/8" = 1' - 0"

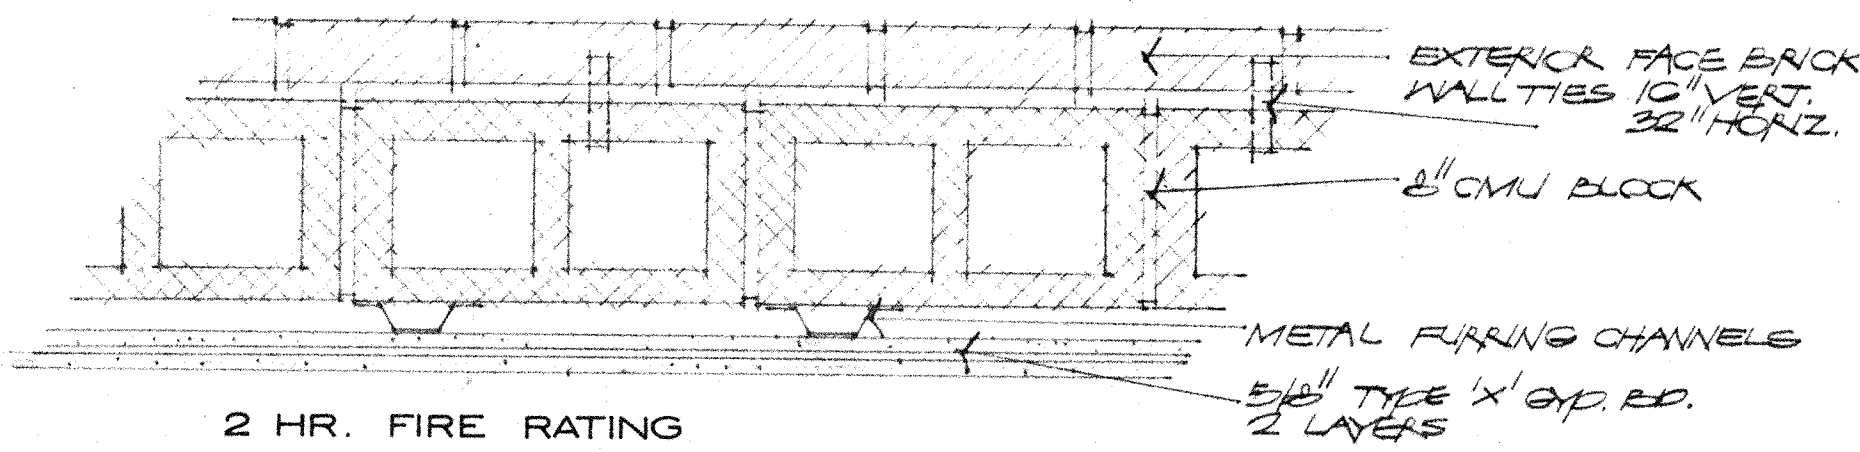

06 VAULT CONSTRUCTION (PLAN VIEW)
N.T.S.

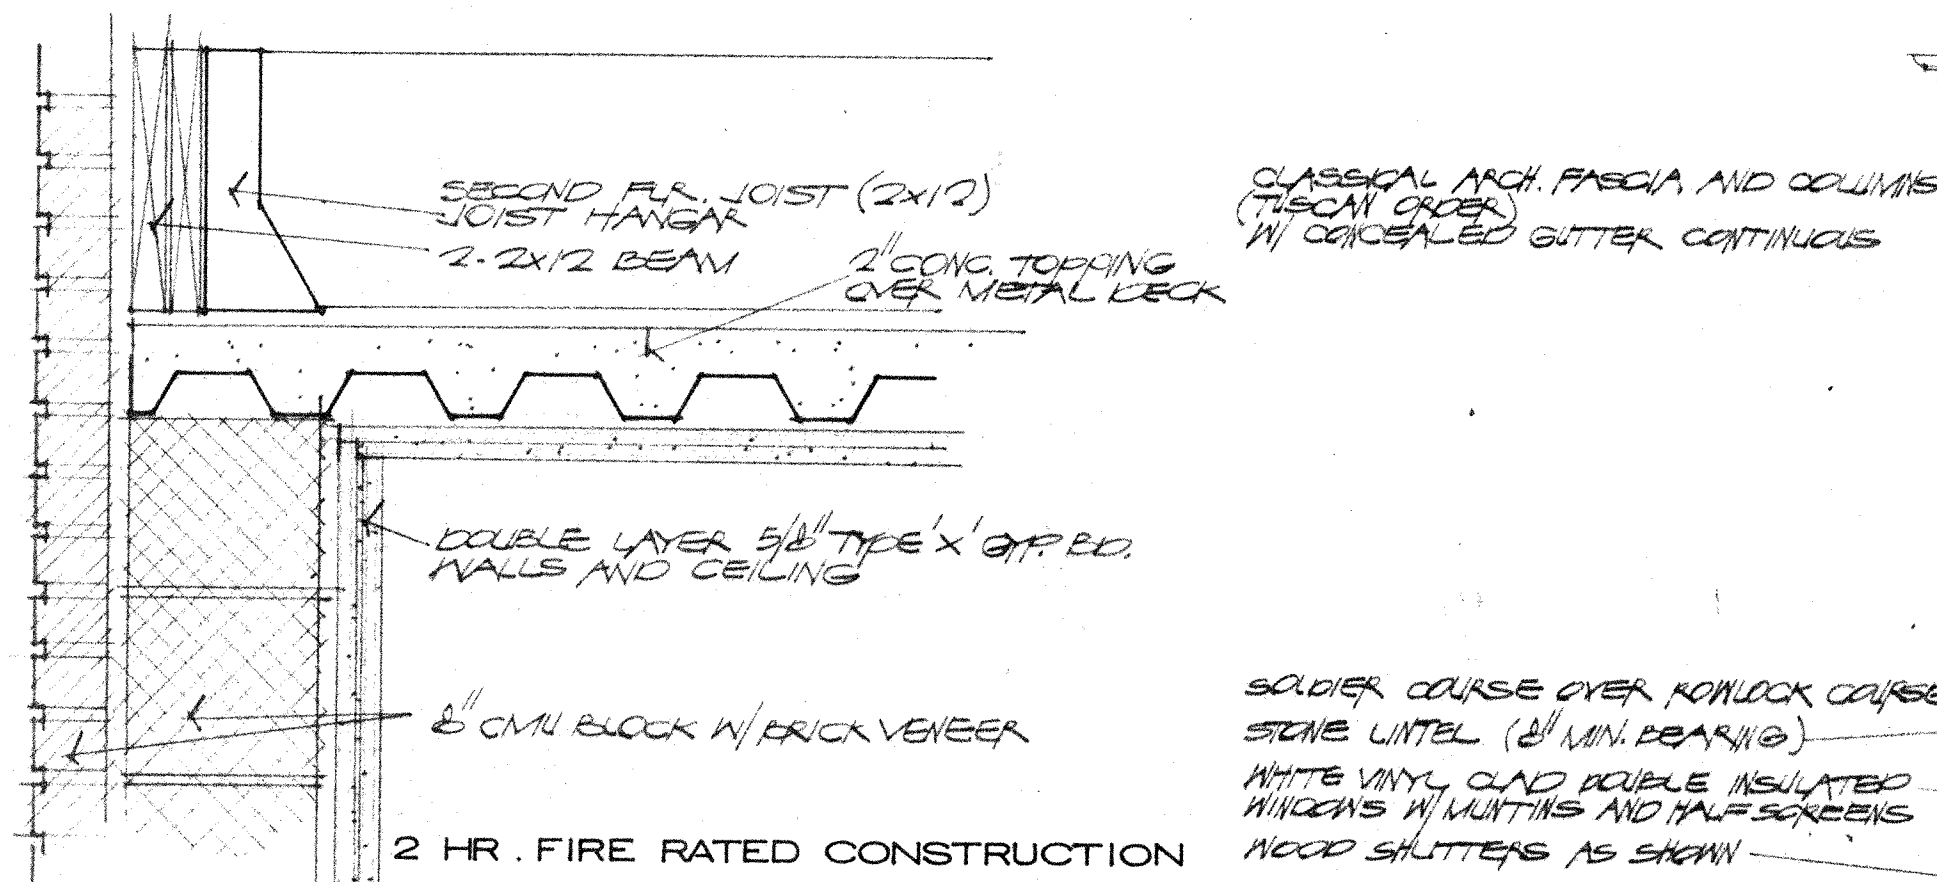


07 VAULT SECTION
N.T.S.

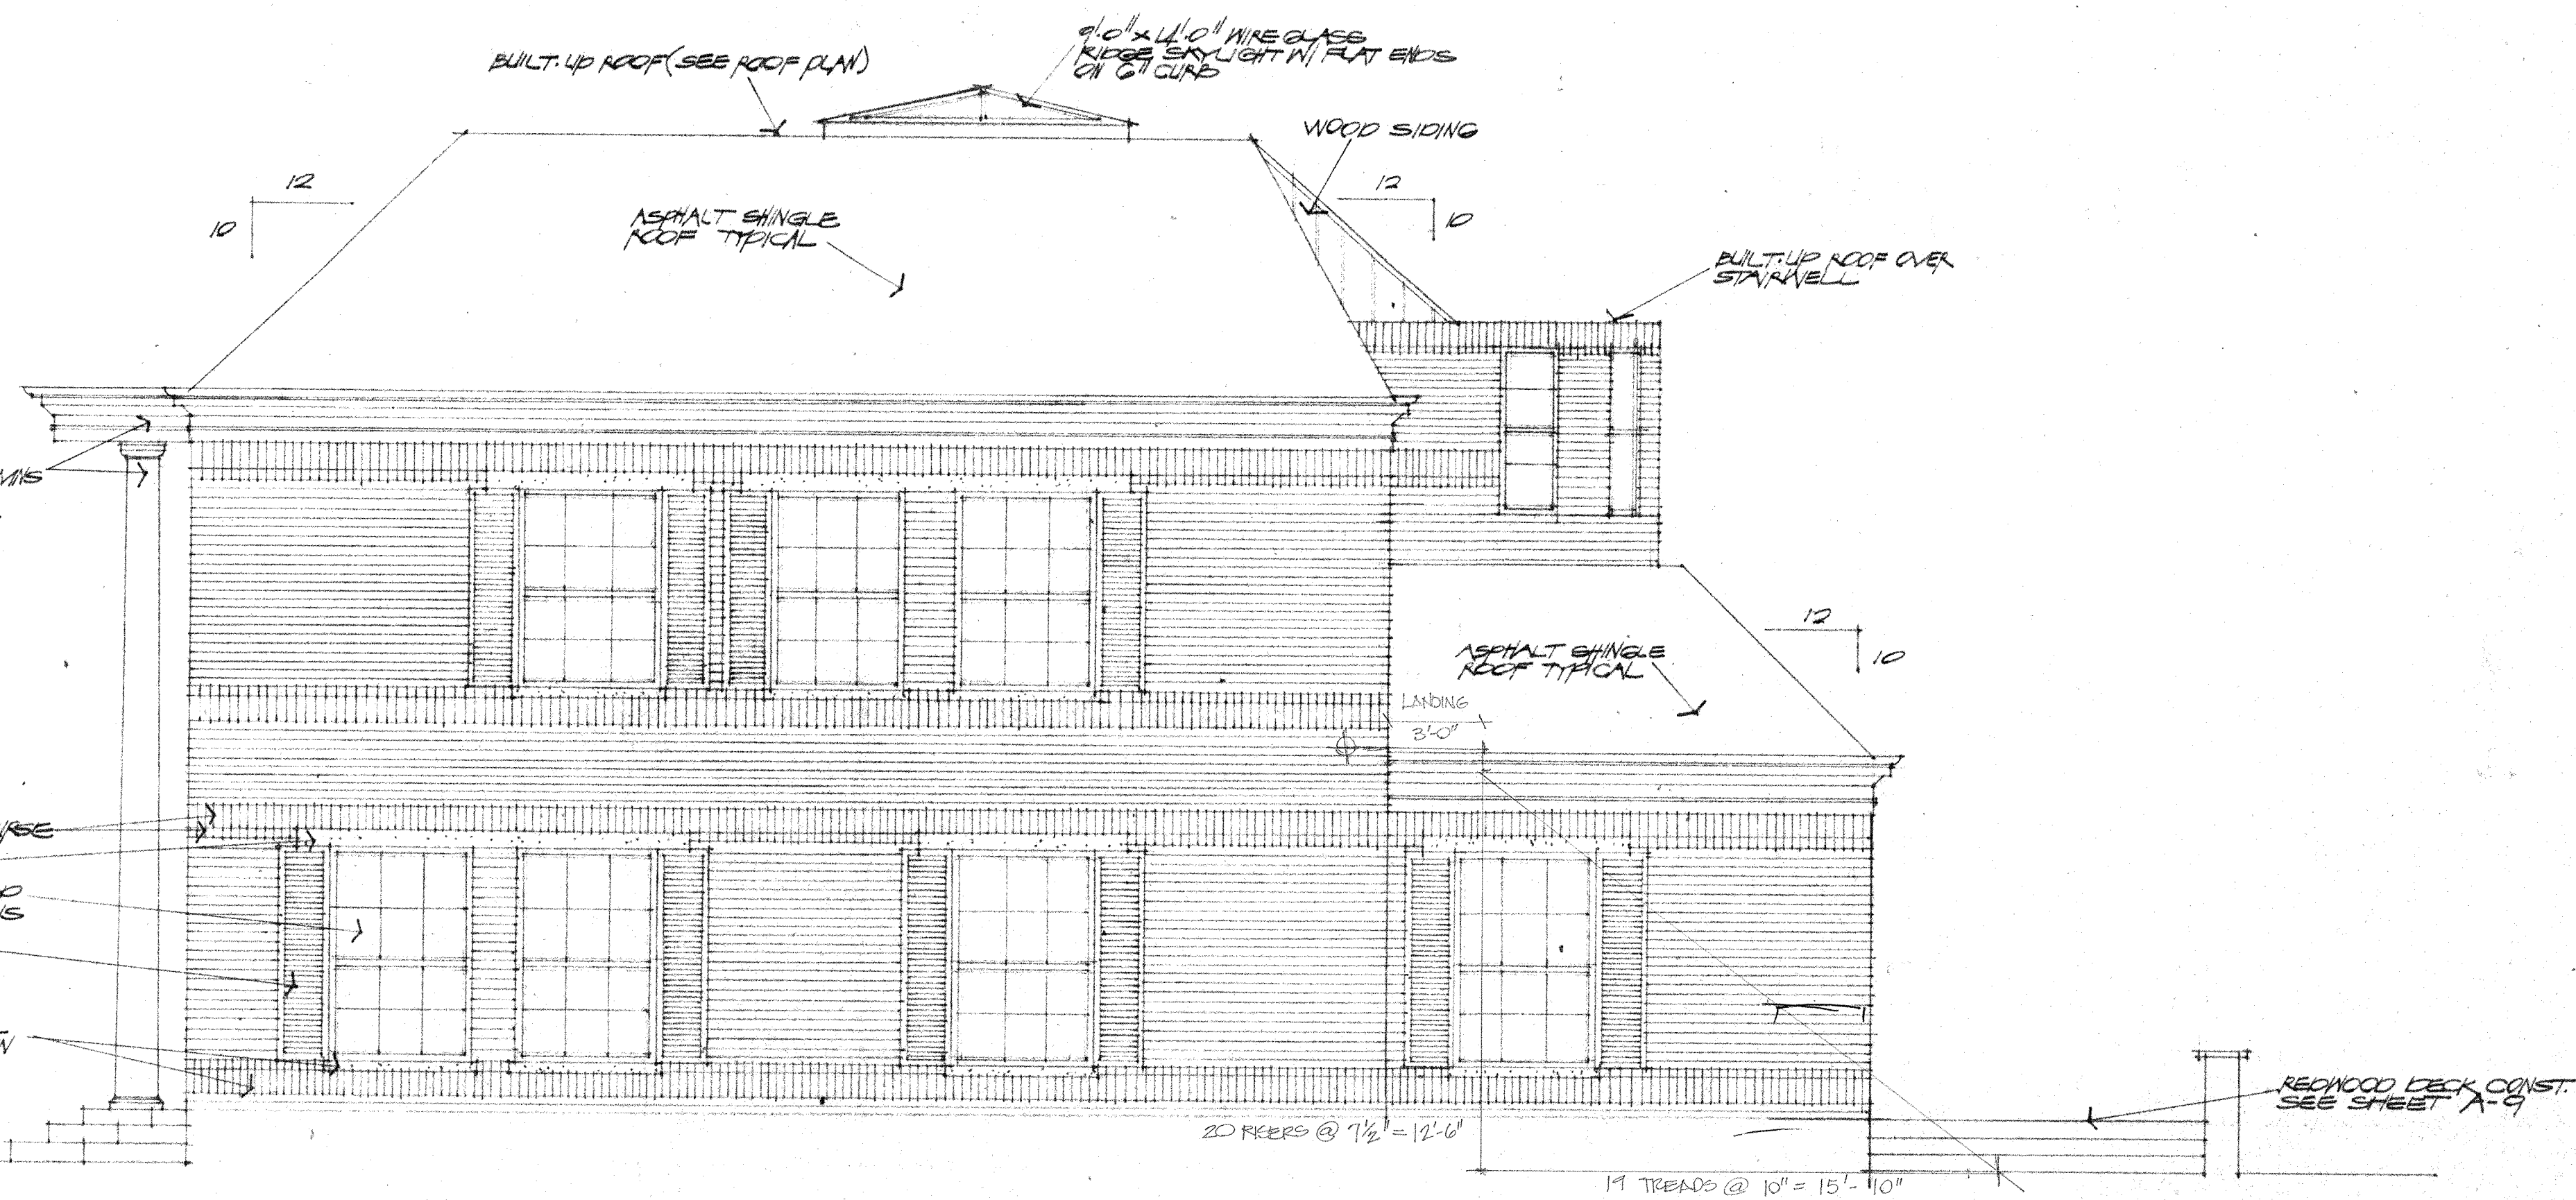

01 SIDE ELEVATION
SCALE: 1/4" = 1' - 0"

SHEPHERD + BOYD
ARCHITECTS/PLANNERS & INTERIORS
8236 DOUGLAS AVENUE
SUITE 900
DALLAS, TEXAS 75225
TELEPHONE 214/691-9000

ADDISON TOWN HALL
ADDISON TEXAS

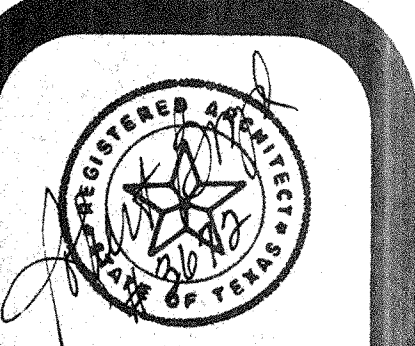

REVISIONS

NO.	DESCRIPTION

DATE
JAN. 4, 1982

SHEET
A - 6