


SHEET TIME	
ASSIGN TO:	
DWG BY:	
DATE:	
REVISIONS:	
CHECKED:	
KEYNOTING:	

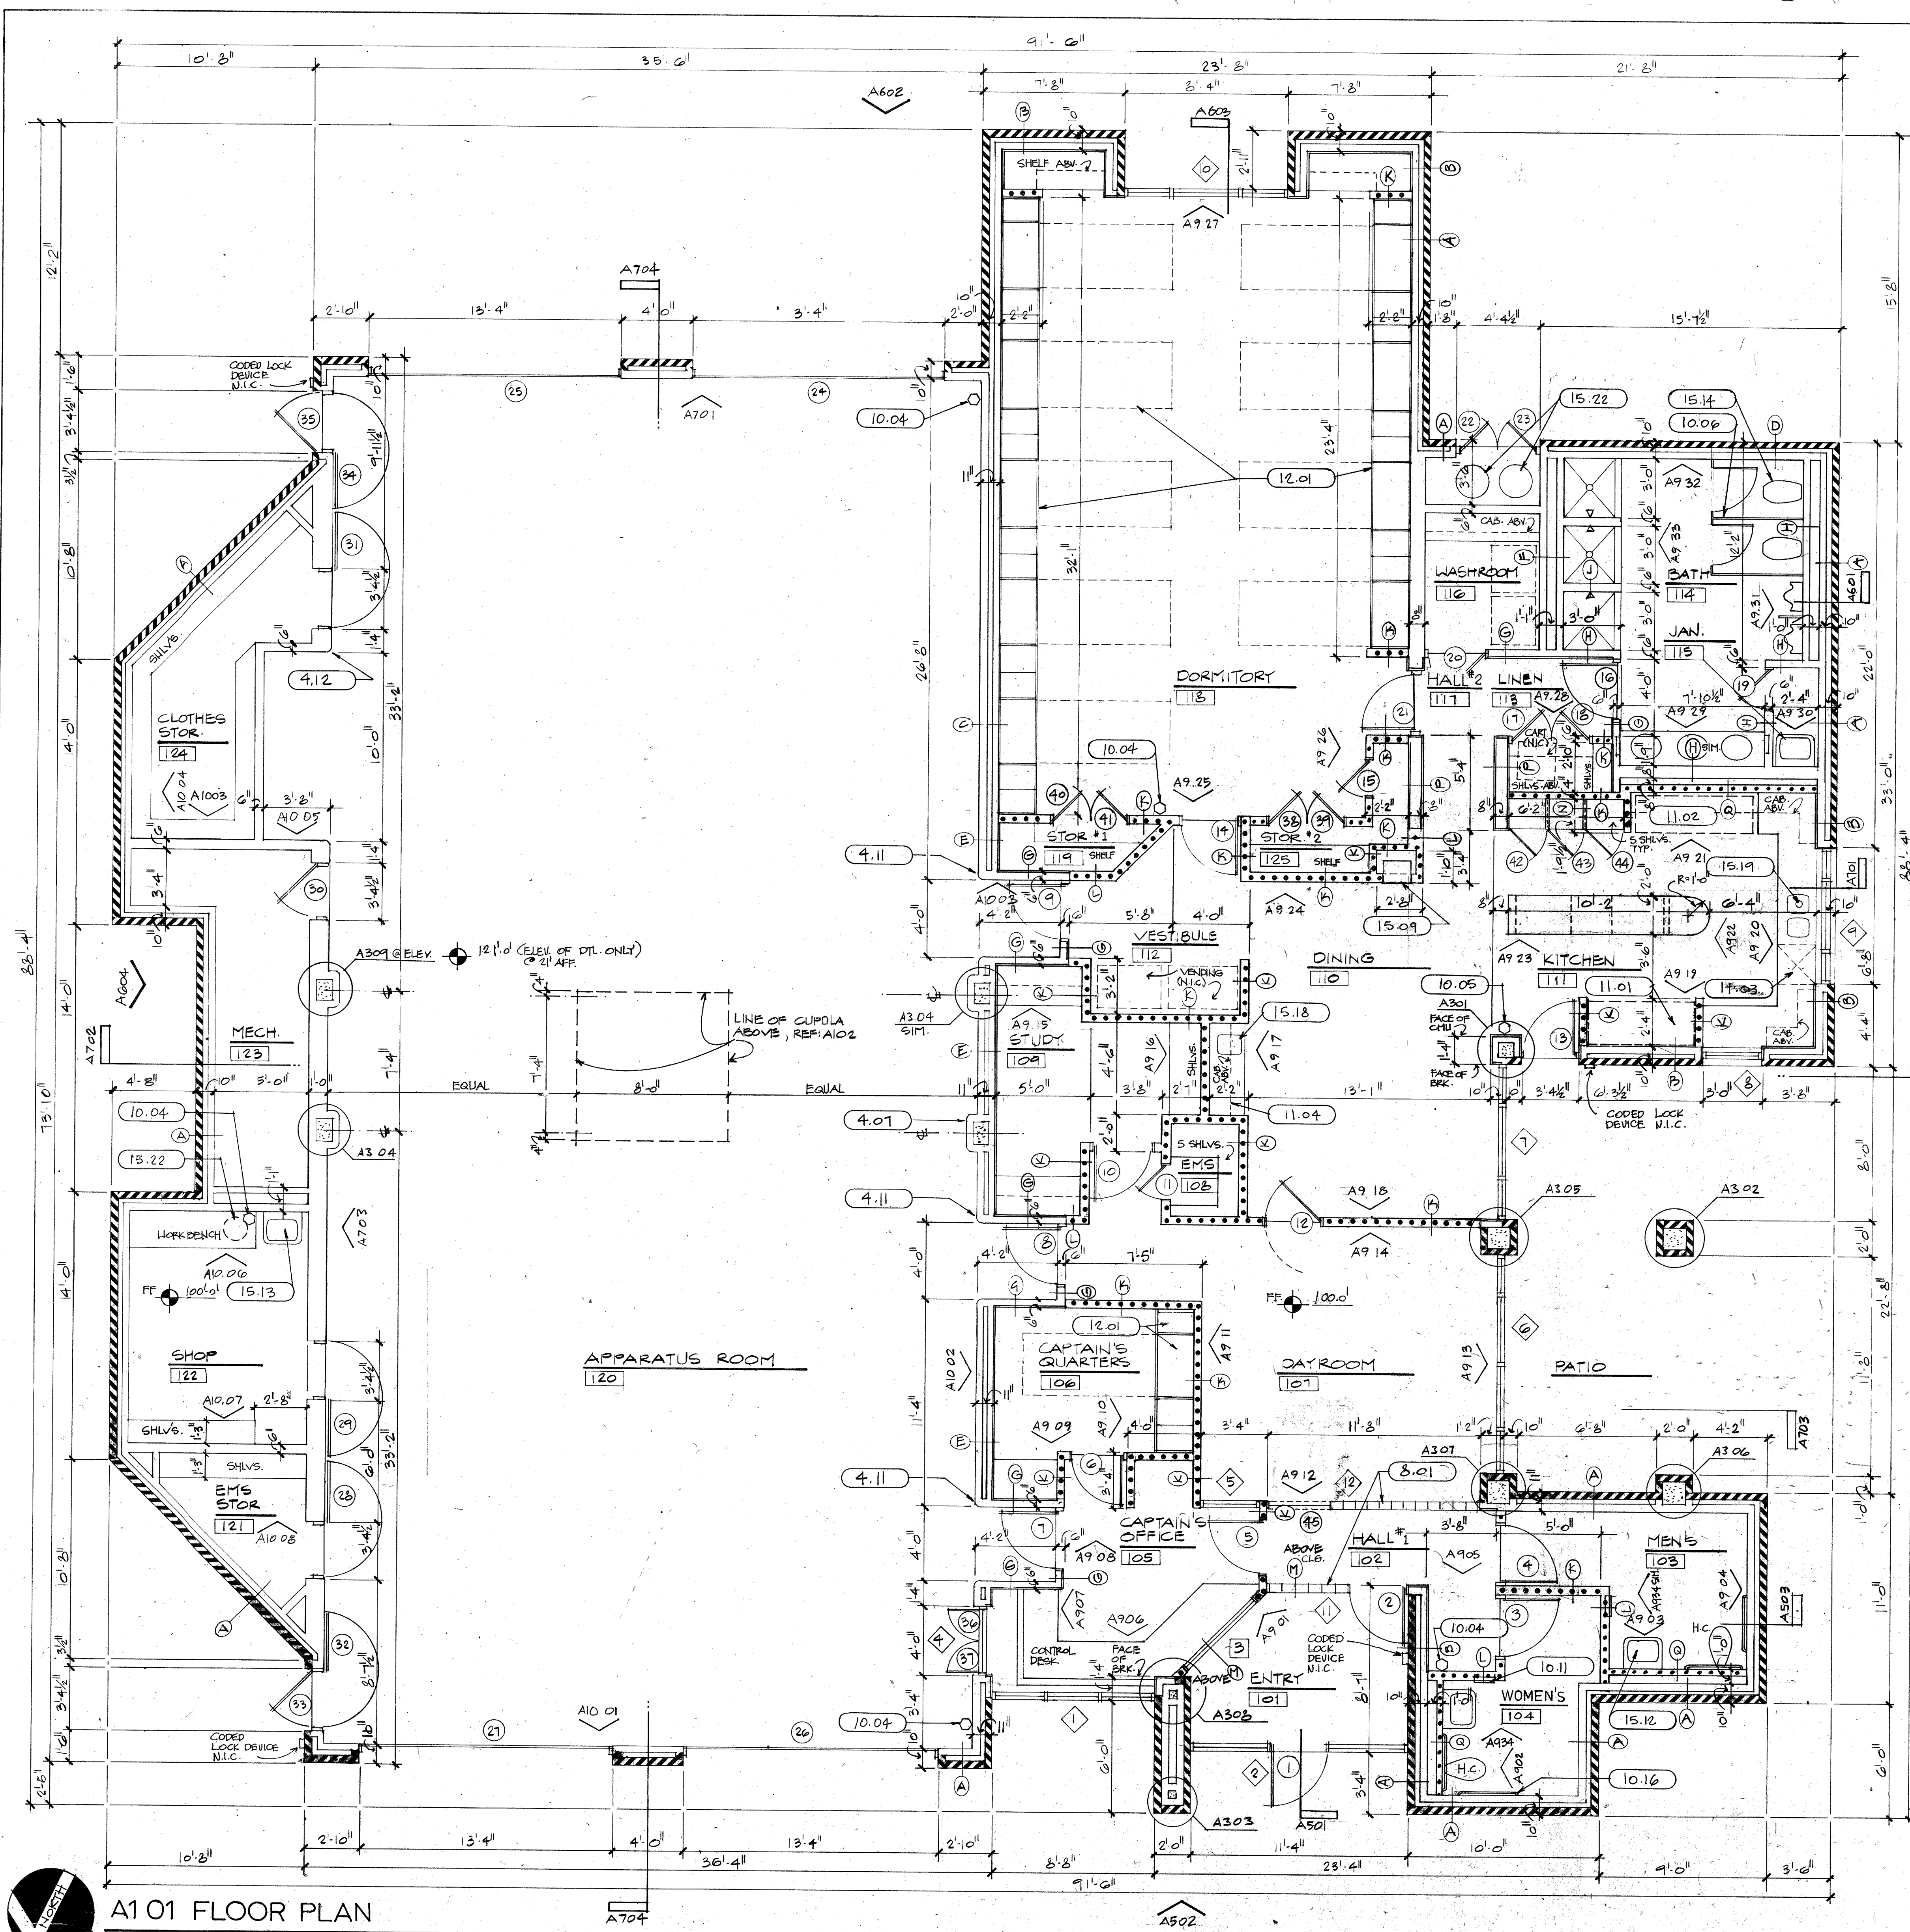

ROOM FINISH SCHEDULE

ROOM NAME	NO.	FLOOR	CEILING	HT.	WALLS	BASE
PLAN NORTH						
WEST						
EAST						
(INDICATE ACTUAL NORTH ARROW)						
ENTRY	01		SMOOTH CONC.		BRICK	CERAMIC TILE
HALL #1	02		SMOOTH CONC.		GLASS BLOCK	CERAMIC TILE
MEN'S RESTROOM	103		SMOOTH CONC.		GLASS BLOCK	CERAMIC TILE
WOMEN'S RESTROOM	104		SMOOTH CONC.		GLASS BLOCK	CERAMIC TILE
CAPTAIN'S OFFICE	105		SMOOTH CONC.		GLASS BLOCK	CERAMIC TILE
CAPTAIN'S QUARTERS	102		SMOOTH CONC.		GLASS BLOCK	CERAMIC TILE
DAYROOM	101		SMOOTH CONC.		GLASS BLOCK	CERAMIC TILE
EMS CLOSET	108		SMOOTH CONC.		GLASS BLOCK	CERAMIC TILE
STUDY	109		SMOOTH CONC.		GLASS BLOCK	CERAMIC TILE
DINING	110		SMOOTH CONC.		GLASS BLOCK	CERAMIC TILE
KITCHEN	111		SMOOTH CONC.		GLASS BLOCK	CERAMIC TILE
VESTIBULE	112		SMOOTH CONC.		GLASS BLOCK	CERAMIC TILE
LINEIN	113		SMOOTH CONC.		GLASS BLOCK	CERAMIC TILE
BATH	114		SMOOTH CONC.		GLASS BLOCK	CERAMIC TILE
JANITOR	115		SMOOTH CONC.		GLASS BLOCK	CERAMIC TILE
WASHROOM	116		SMOOTH CONC.		GLASS BLOCK	CERAMIC TILE
HALL #2	117		SMOOTH CONC.		GLASS BLOCK	CERAMIC TILE
DORMITORY	118		SMOOTH CONC.		GLASS BLOCK	CERAMIC TILE
STORAGE #1	119		SMOOTH CONC.		GLASS BLOCK	CERAMIC TILE
APPARATUS ROOM	120		SMOOTH CONC.		GLASS BLOCK	CERAMIC TILE
EMS STORAGE	121		SMOOTH CONC.		GLASS BLOCK	CERAMIC TILE
SHOP	122		SMOOTH CONC.		GLASS BLOCK	CERAMIC TILE
MECHANICAL	123		SMOOTH CONC.		GLASS BLOCK	CERAMIC TILE
CLOTHES STORAGE	124		SMOOTH CONC.		GLASS BLOCK	CERAMIC TILE
STORAGE #2	125		SMOOTH CONC.		GLASS BLOCK	CERAMIC TILE



GENERAL NOTES

- ALL DIMENSIONS ARE NOMINAL DIMENSIONS AND ARE TO FACE OF STUDS OR TO MASONRY.
- DATUM ELEV. 500.00' AS CALLED OUT ON PLANS AND ELEV'S. EQUALS ACTUAL ELEV. 603.70'.
- NO BRASS OR BRK. C.M.U. GLASS BLOCK OR GOREFRONT WALLS.
- CEILING IN R.M.'S # 103, 104, 114, 115 & 116 TO BE PAINTED W/ EPOXY PAINT.

KEYNOTES

- 4.01 FACE BRK. (RUNNING BOND COURSING)
- 4.02 C.M.U. 4x8x16
- 4.03 C.M.U. 6x8x16
- 4.04 C.M.U. 8x8x16
- 4.05 C.M.U. PILASTER
- 4.06 BULL NOSE C.M.U. 4x8x16
- 4.07 BULL NOSE C.M.U. 6x8x16
- 7.01 FOAMED-IN-PLACE INSULATION
- 7.02 BATT INSULATION
- 8.01 GLASS BLOCK
- 9.01 7/8" MTL. FURRING CHANNELS @ 16" O.C.
- 9.02 5/8" GYP. BD.
- 9.03 2 1/2" MTL. STUDS @ 16" O.C.
- 9.04 CERAMIC TILE
- 10.04 PORTABLE FIRE EXTINGUISHER TYPE BC
- 10.05 PORTABLE FIRE EXTINGUISHER TYPE BC
- 10.06 MTL. TOILET PARTITIONS
- 10.11 RECESSED PAPER TOWEL HOLDER
- 10.16 HANDICAP GRAB BAR (36" LONG)
- 11.01 GAS RANGE/OVEN (N.I.C.)
- 11.02 REFRIGERATOR (N.I.C.)
- 11.03 DISH WASHER
- 11.04 MICROWAVE OVEN (N.I.C.)
- 12.01 MODULAR WALL BED & LOCKER SYSTEM (N.I.C.)
- 15.03 OVERHEAD EXHAUST FAN
- 15.09 F.W.C.
- 15.12 WALL HUNG LAVATORY
- 15.13 WALL HUNG MOP SINK
- 15.14 WALL HUNG WATER CLOSET
- 15.15 URINAL
- 15.16 LAVATORY
- 15.17 STAINLESS STL. SINK
- 15.18 PARTY SINK (W/ INSTANT HOT & COLD DISPENSER)
- 15.19 DISPOSAL
- 15.22 WATER HEATER

PARTITION TYPES

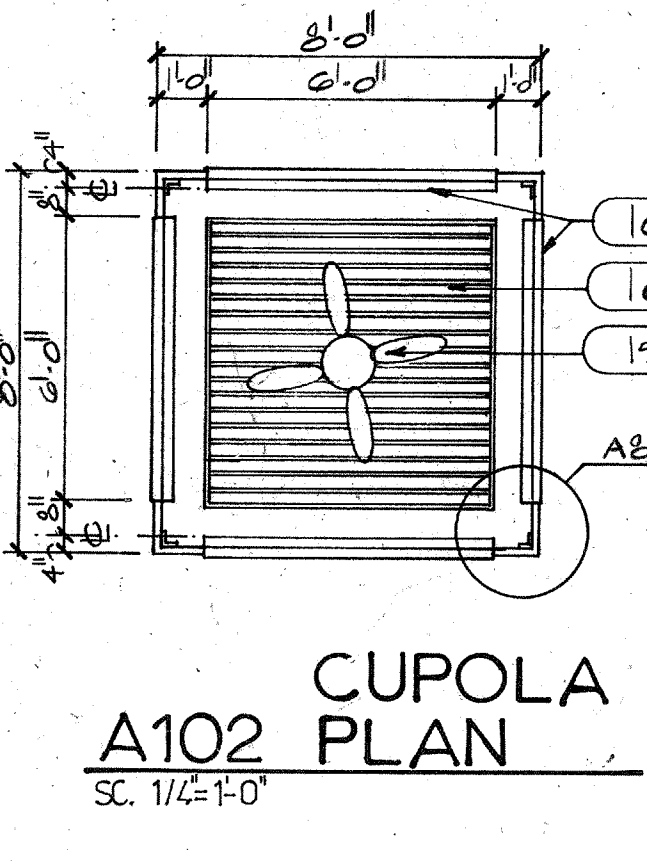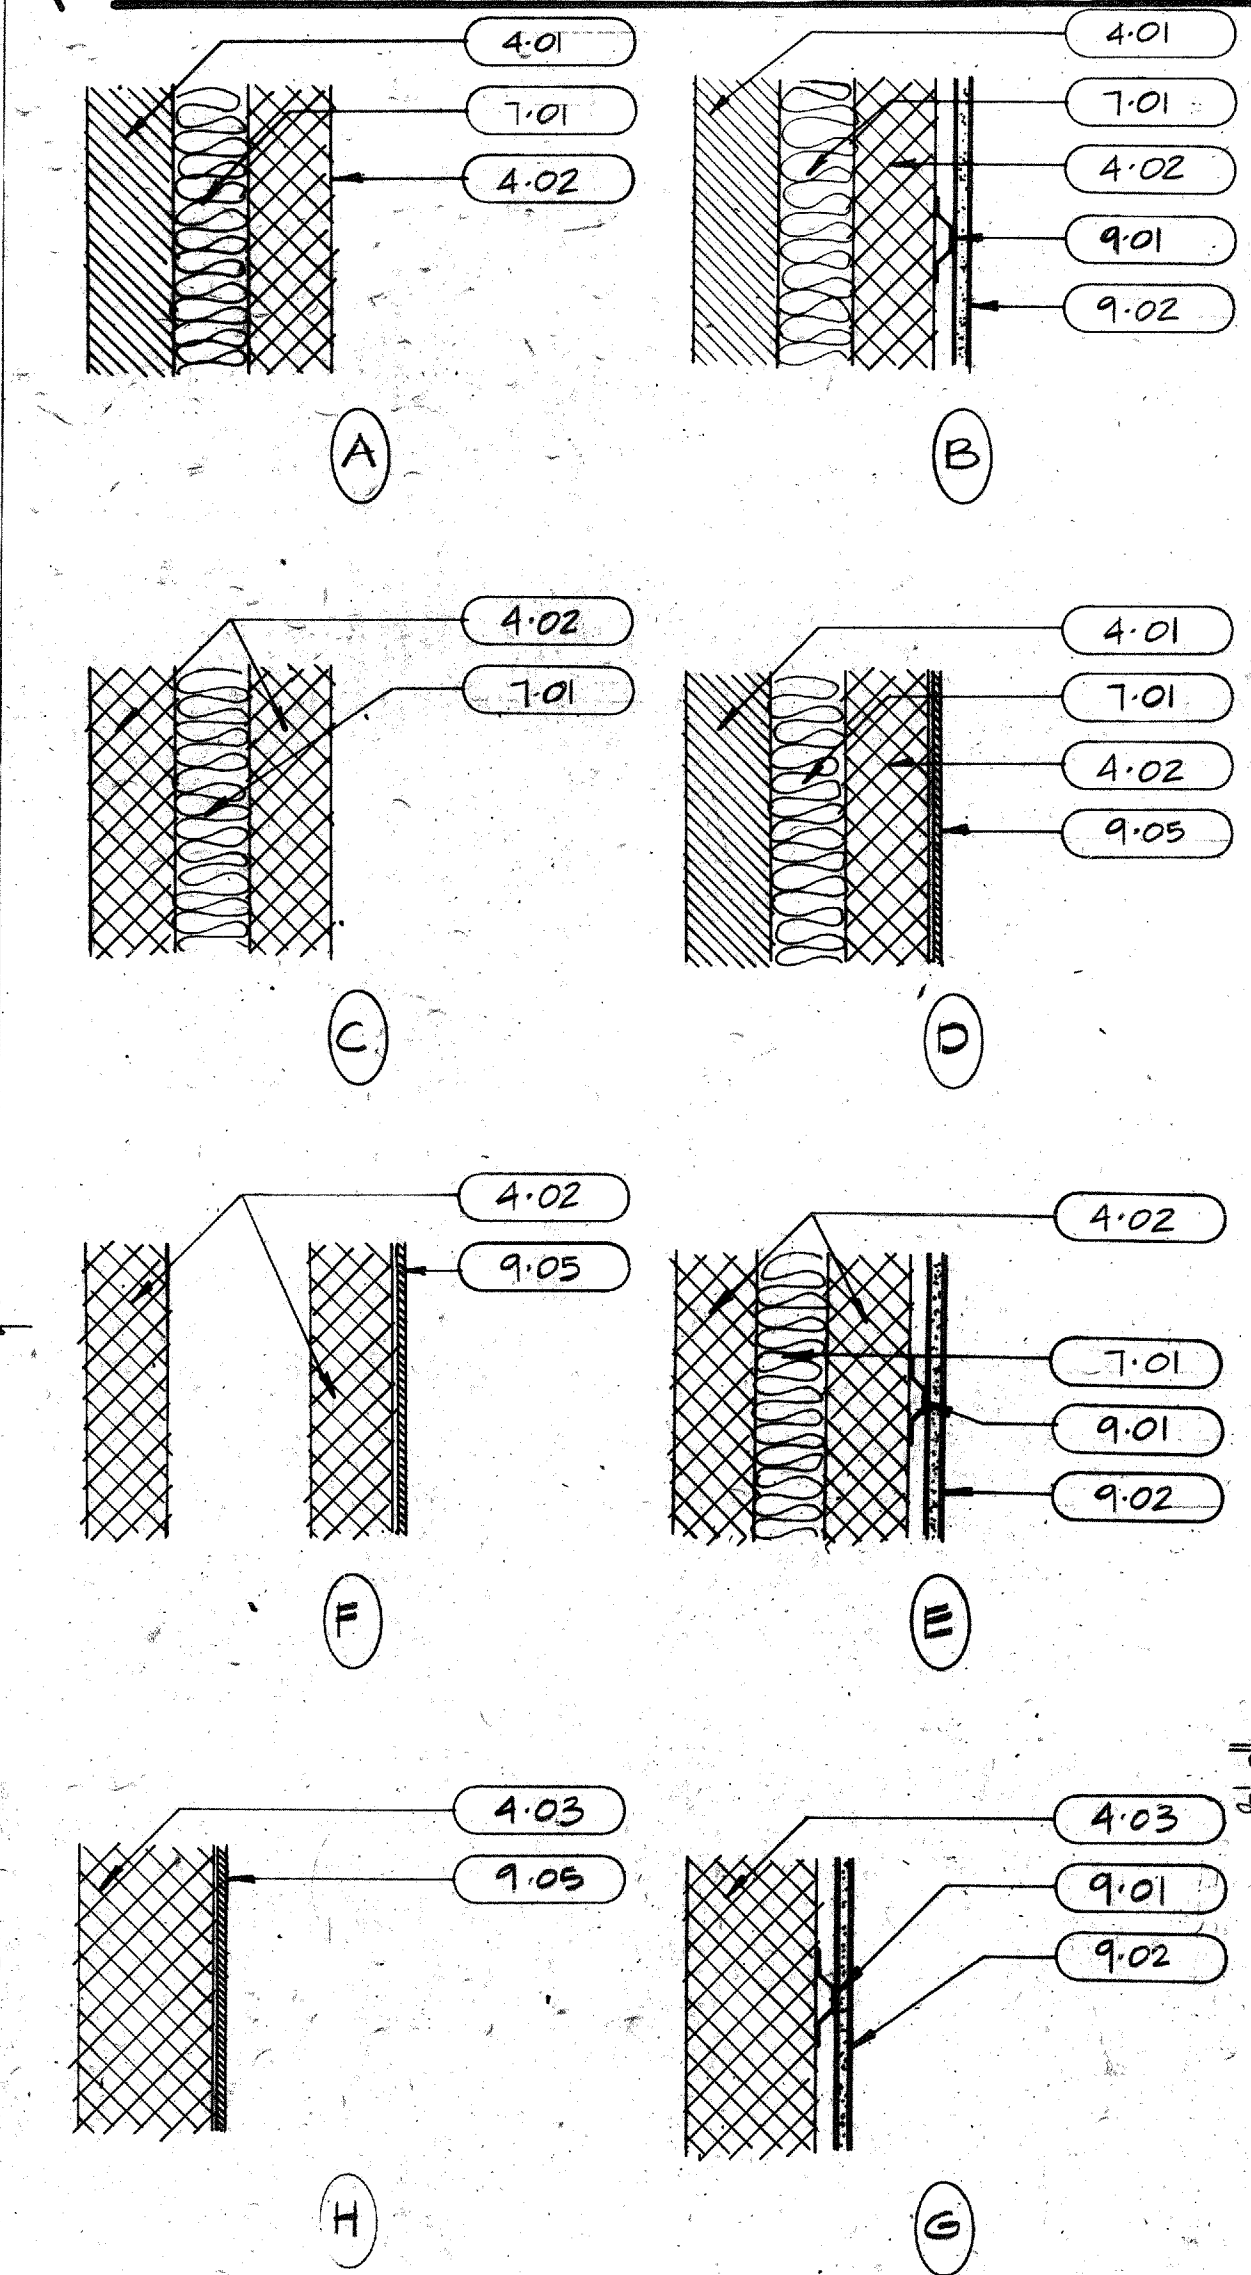

A1 01 FLOOR PLAN

SC. 1/4"=1'-0"

CUPOLA PLAN

SC. 1/4"=1'-0"

DRAWN BY:	CHECKED BY:
REVISIONS:	

ADDISON FIRE STATION NO. 2

ADDISON, TEXAS

SHEET TITLE	
FLOOR PLAN	
ROOM FINISH SCHEDULE	
PARTITION TYPES	

81080	SHEET NO.
PROJECT NO.	A-1
DATE 12-2-81	OF 23