




701 WALL SECTION
SCALE 3/4"=1'-0" REF. 201

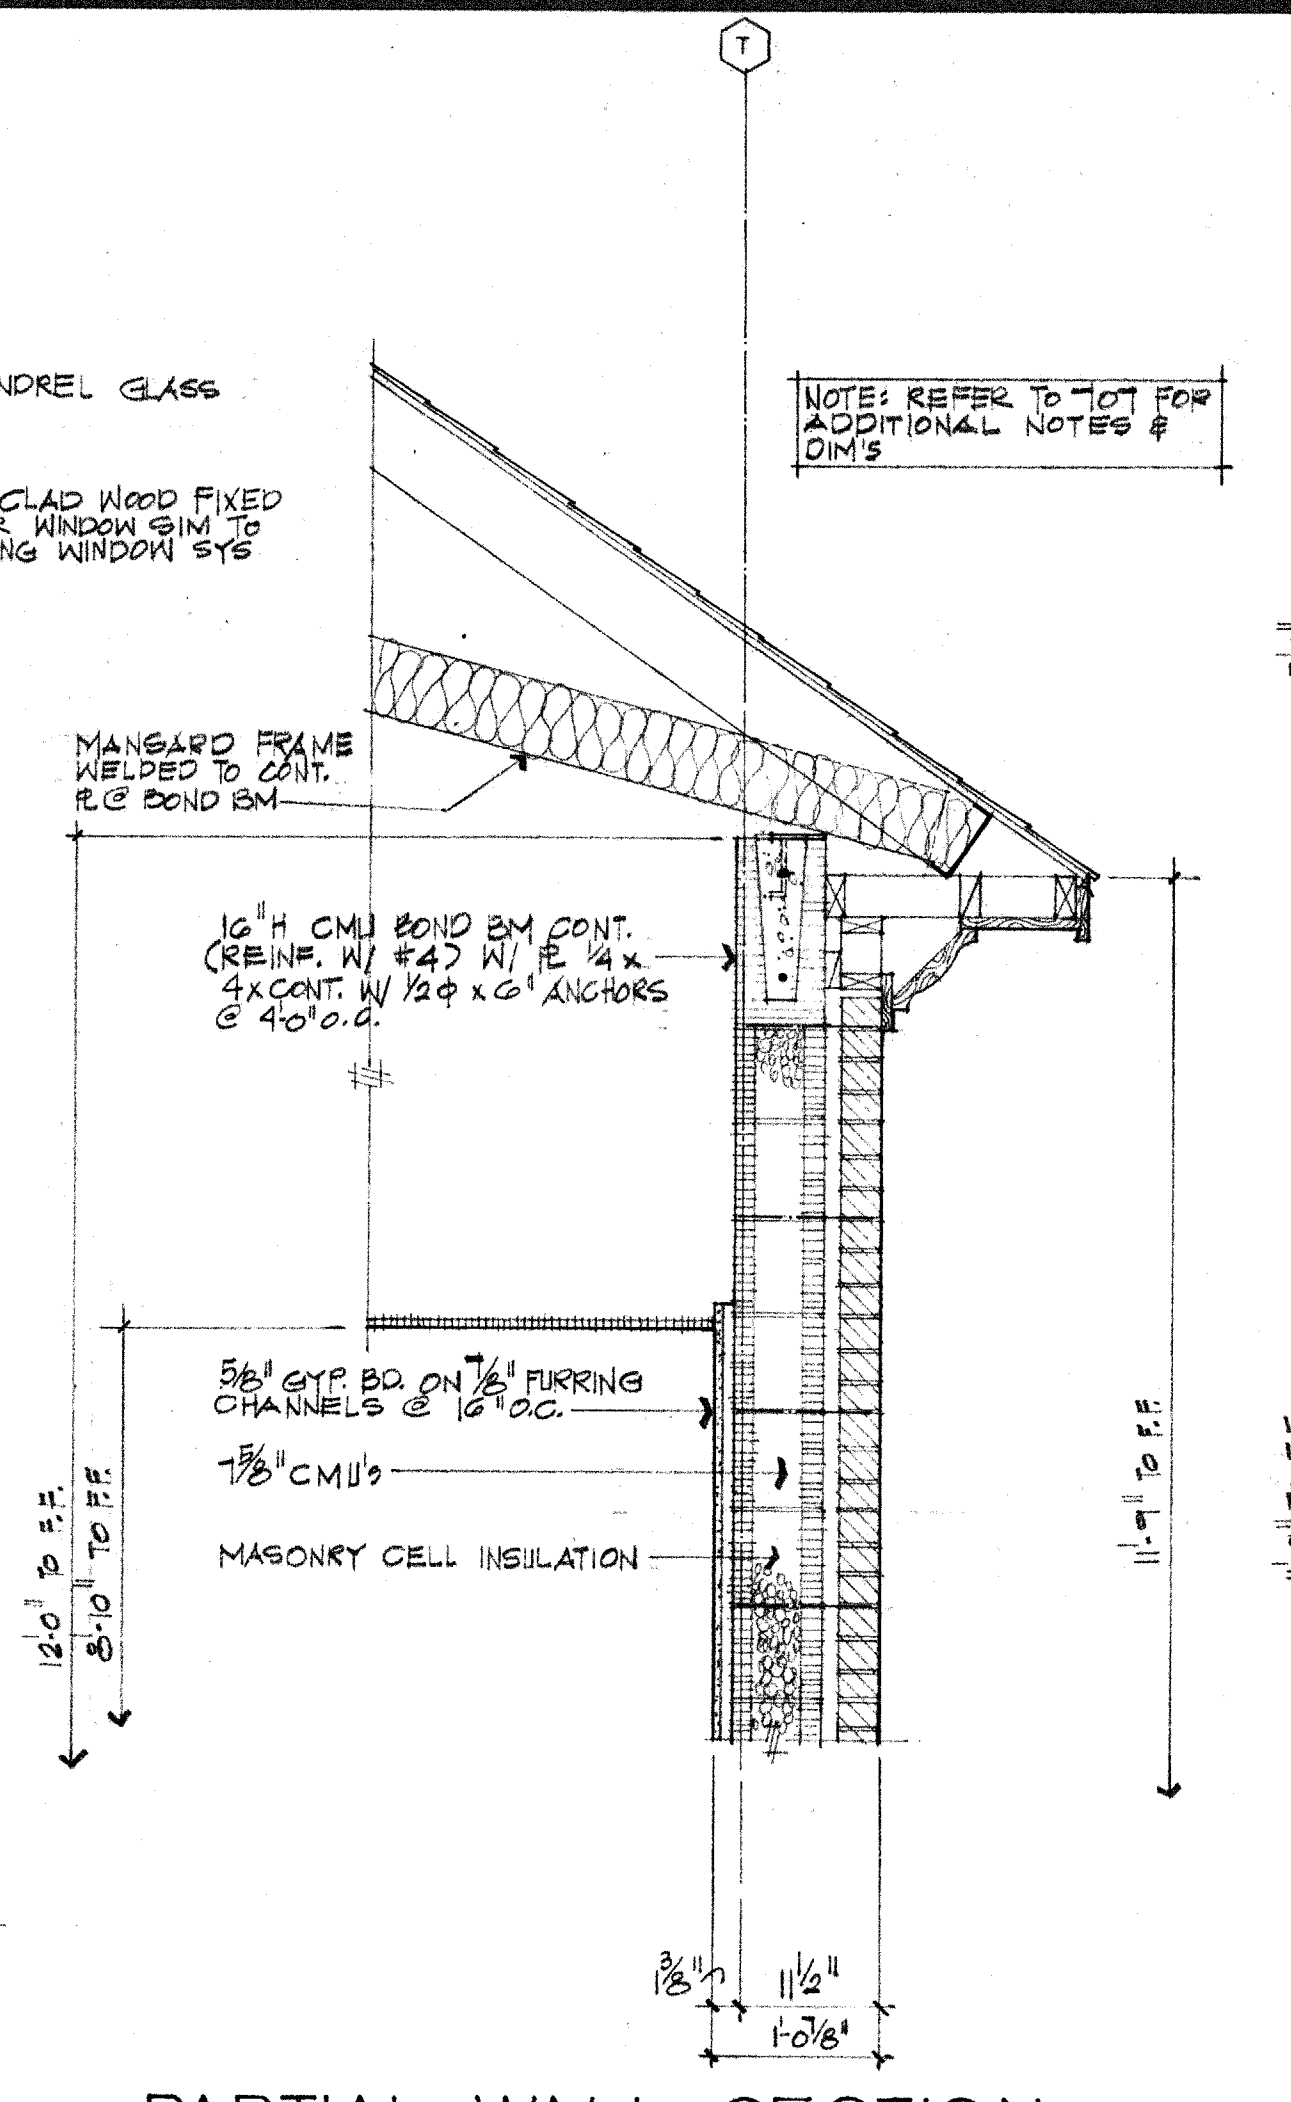


702 PARTIAL WALL SECTION
SCALE 3/4"=1'-0" REF. 201, 301

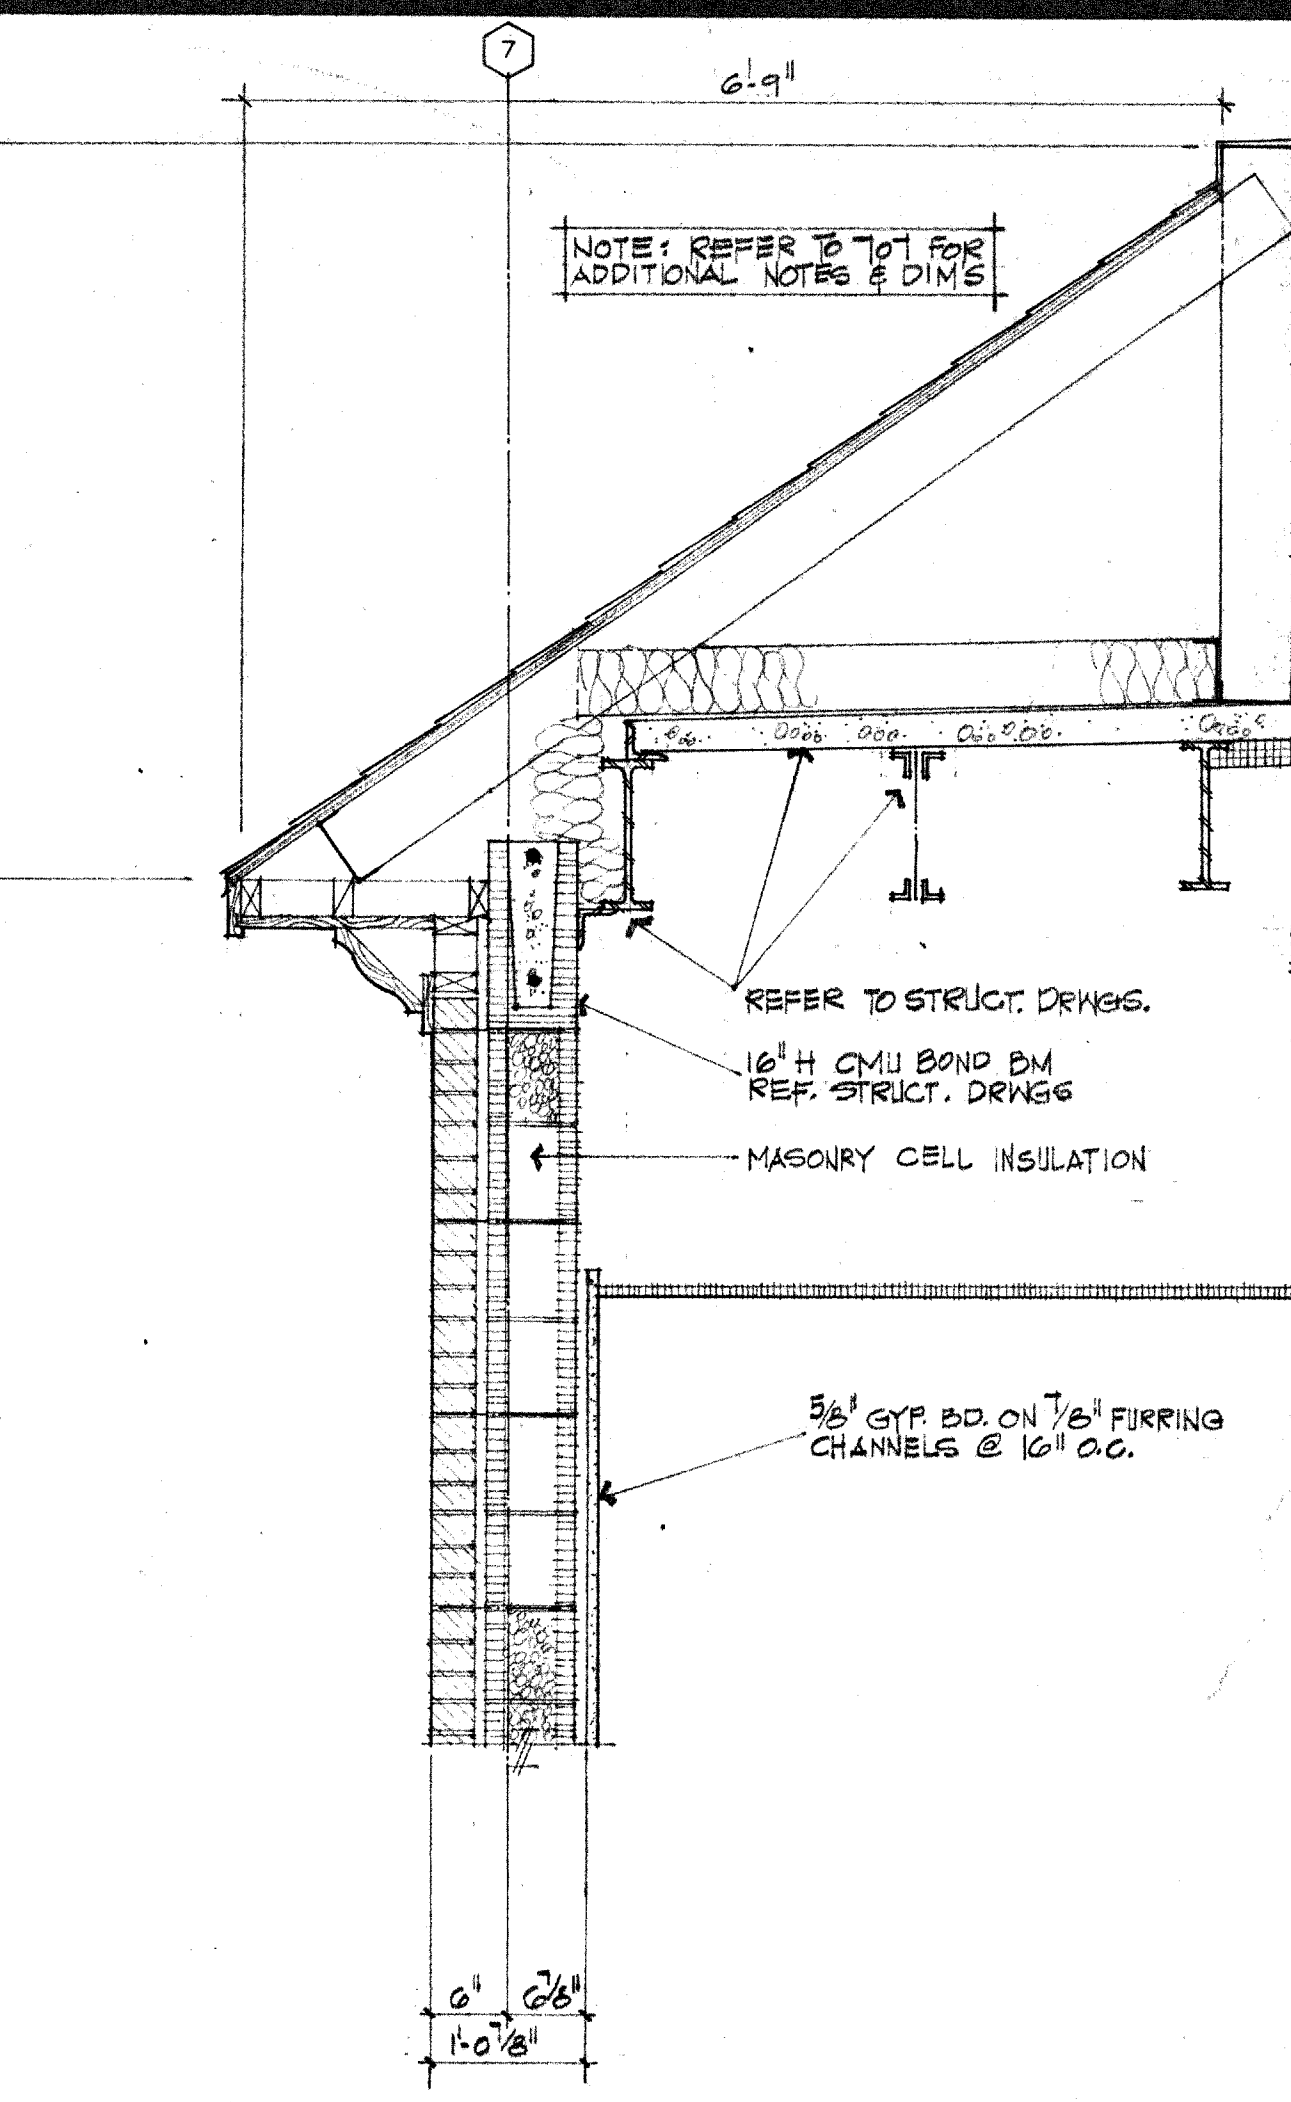


703 PARTIAL WALL SECTION
SCALE 3/4"=1'-0" REF. 201, 301

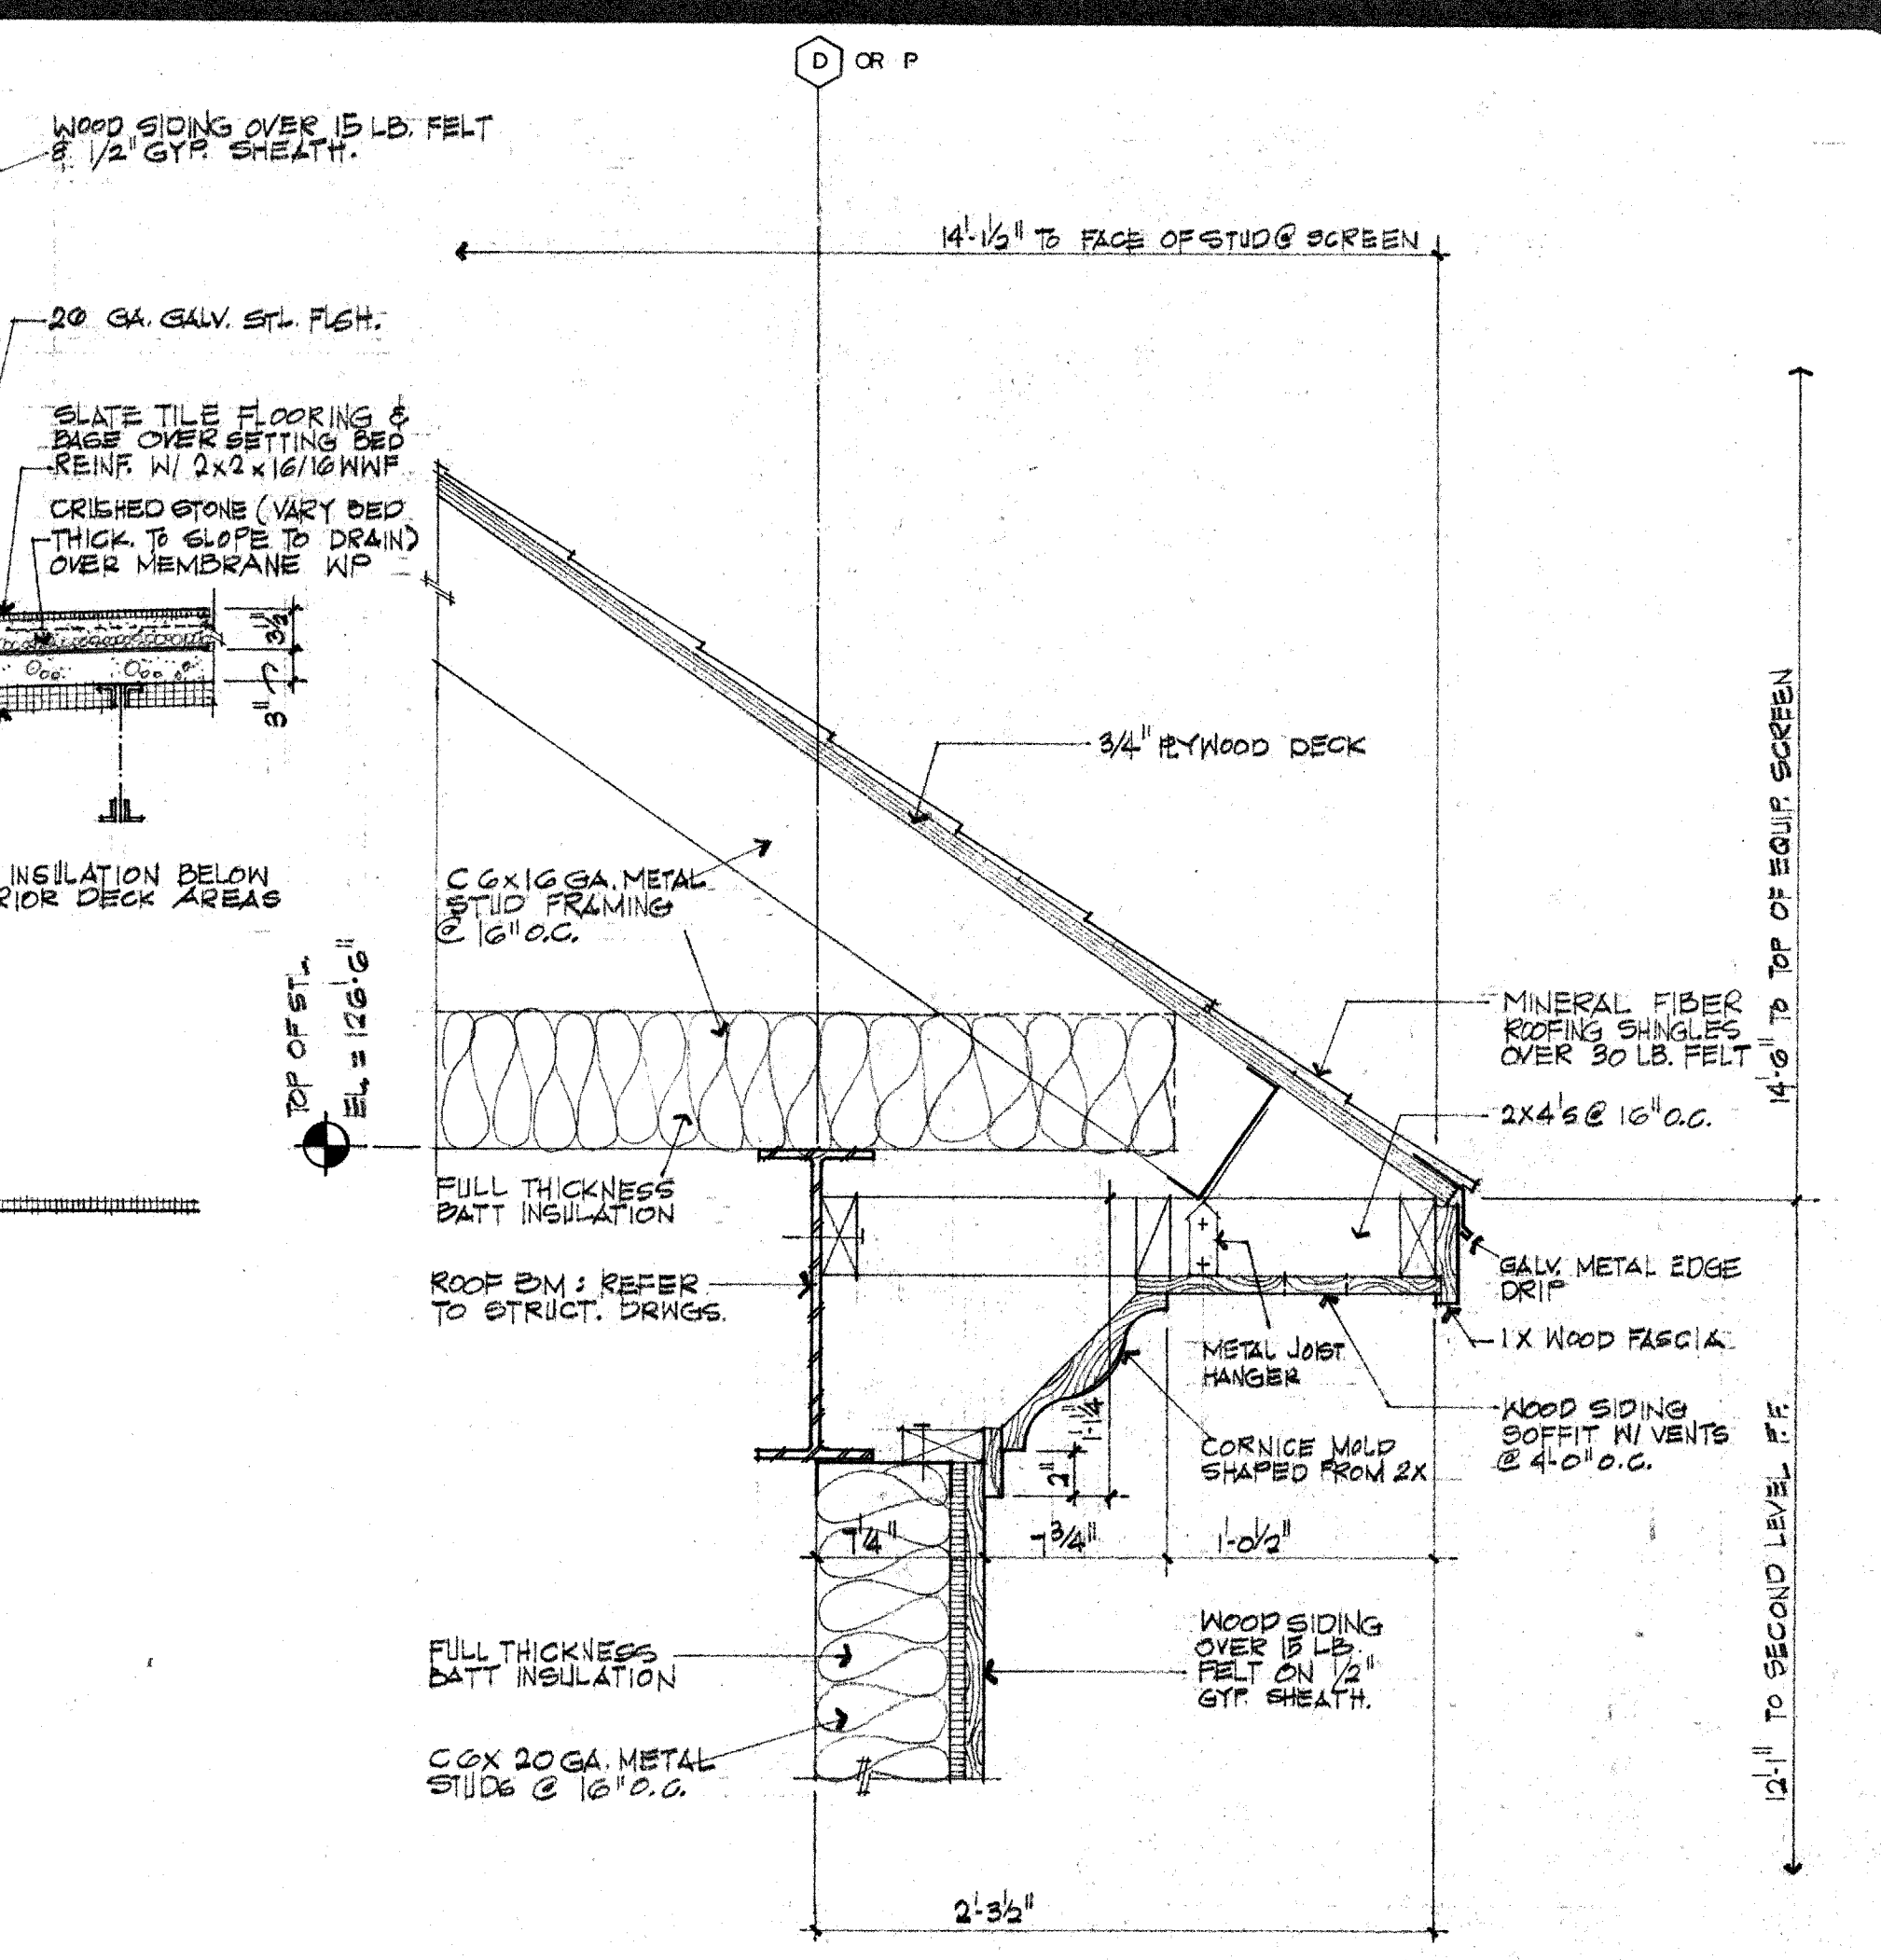


704 DETAIL
SCALE 1/2"=1'-0" REF. 509

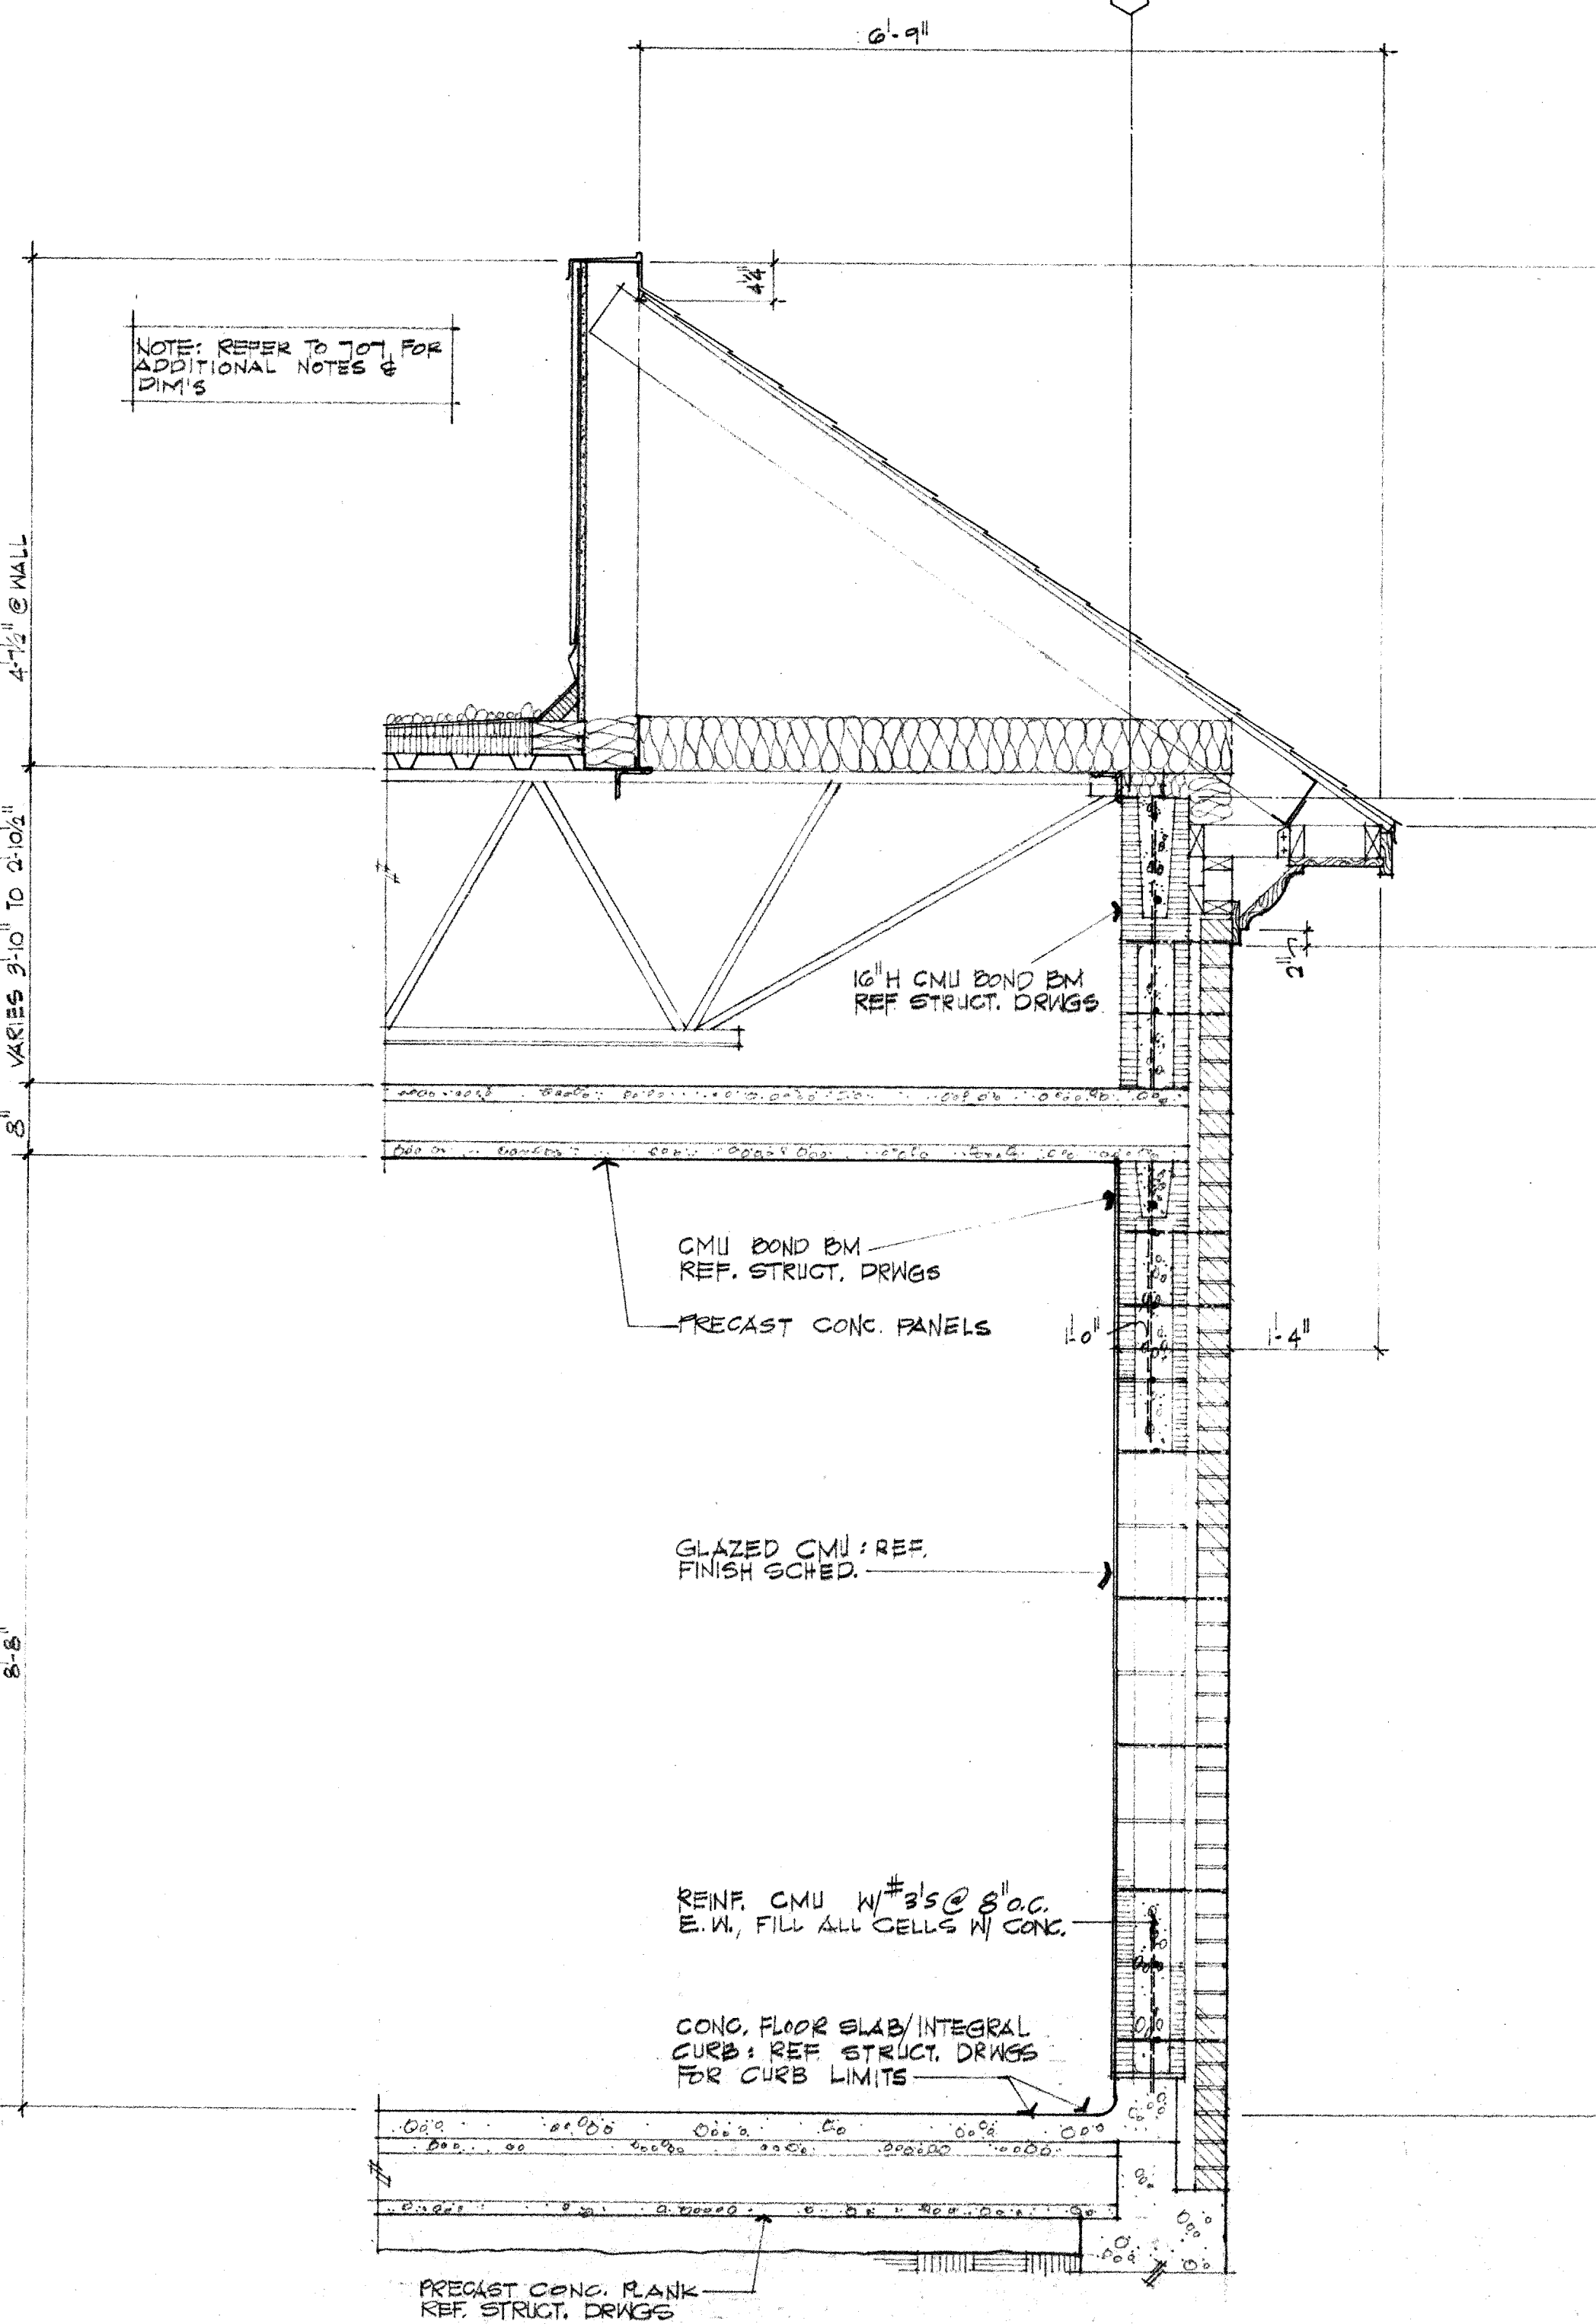

705 WALL SECTION
SCALE 3/4"=1'-0" REF. 201

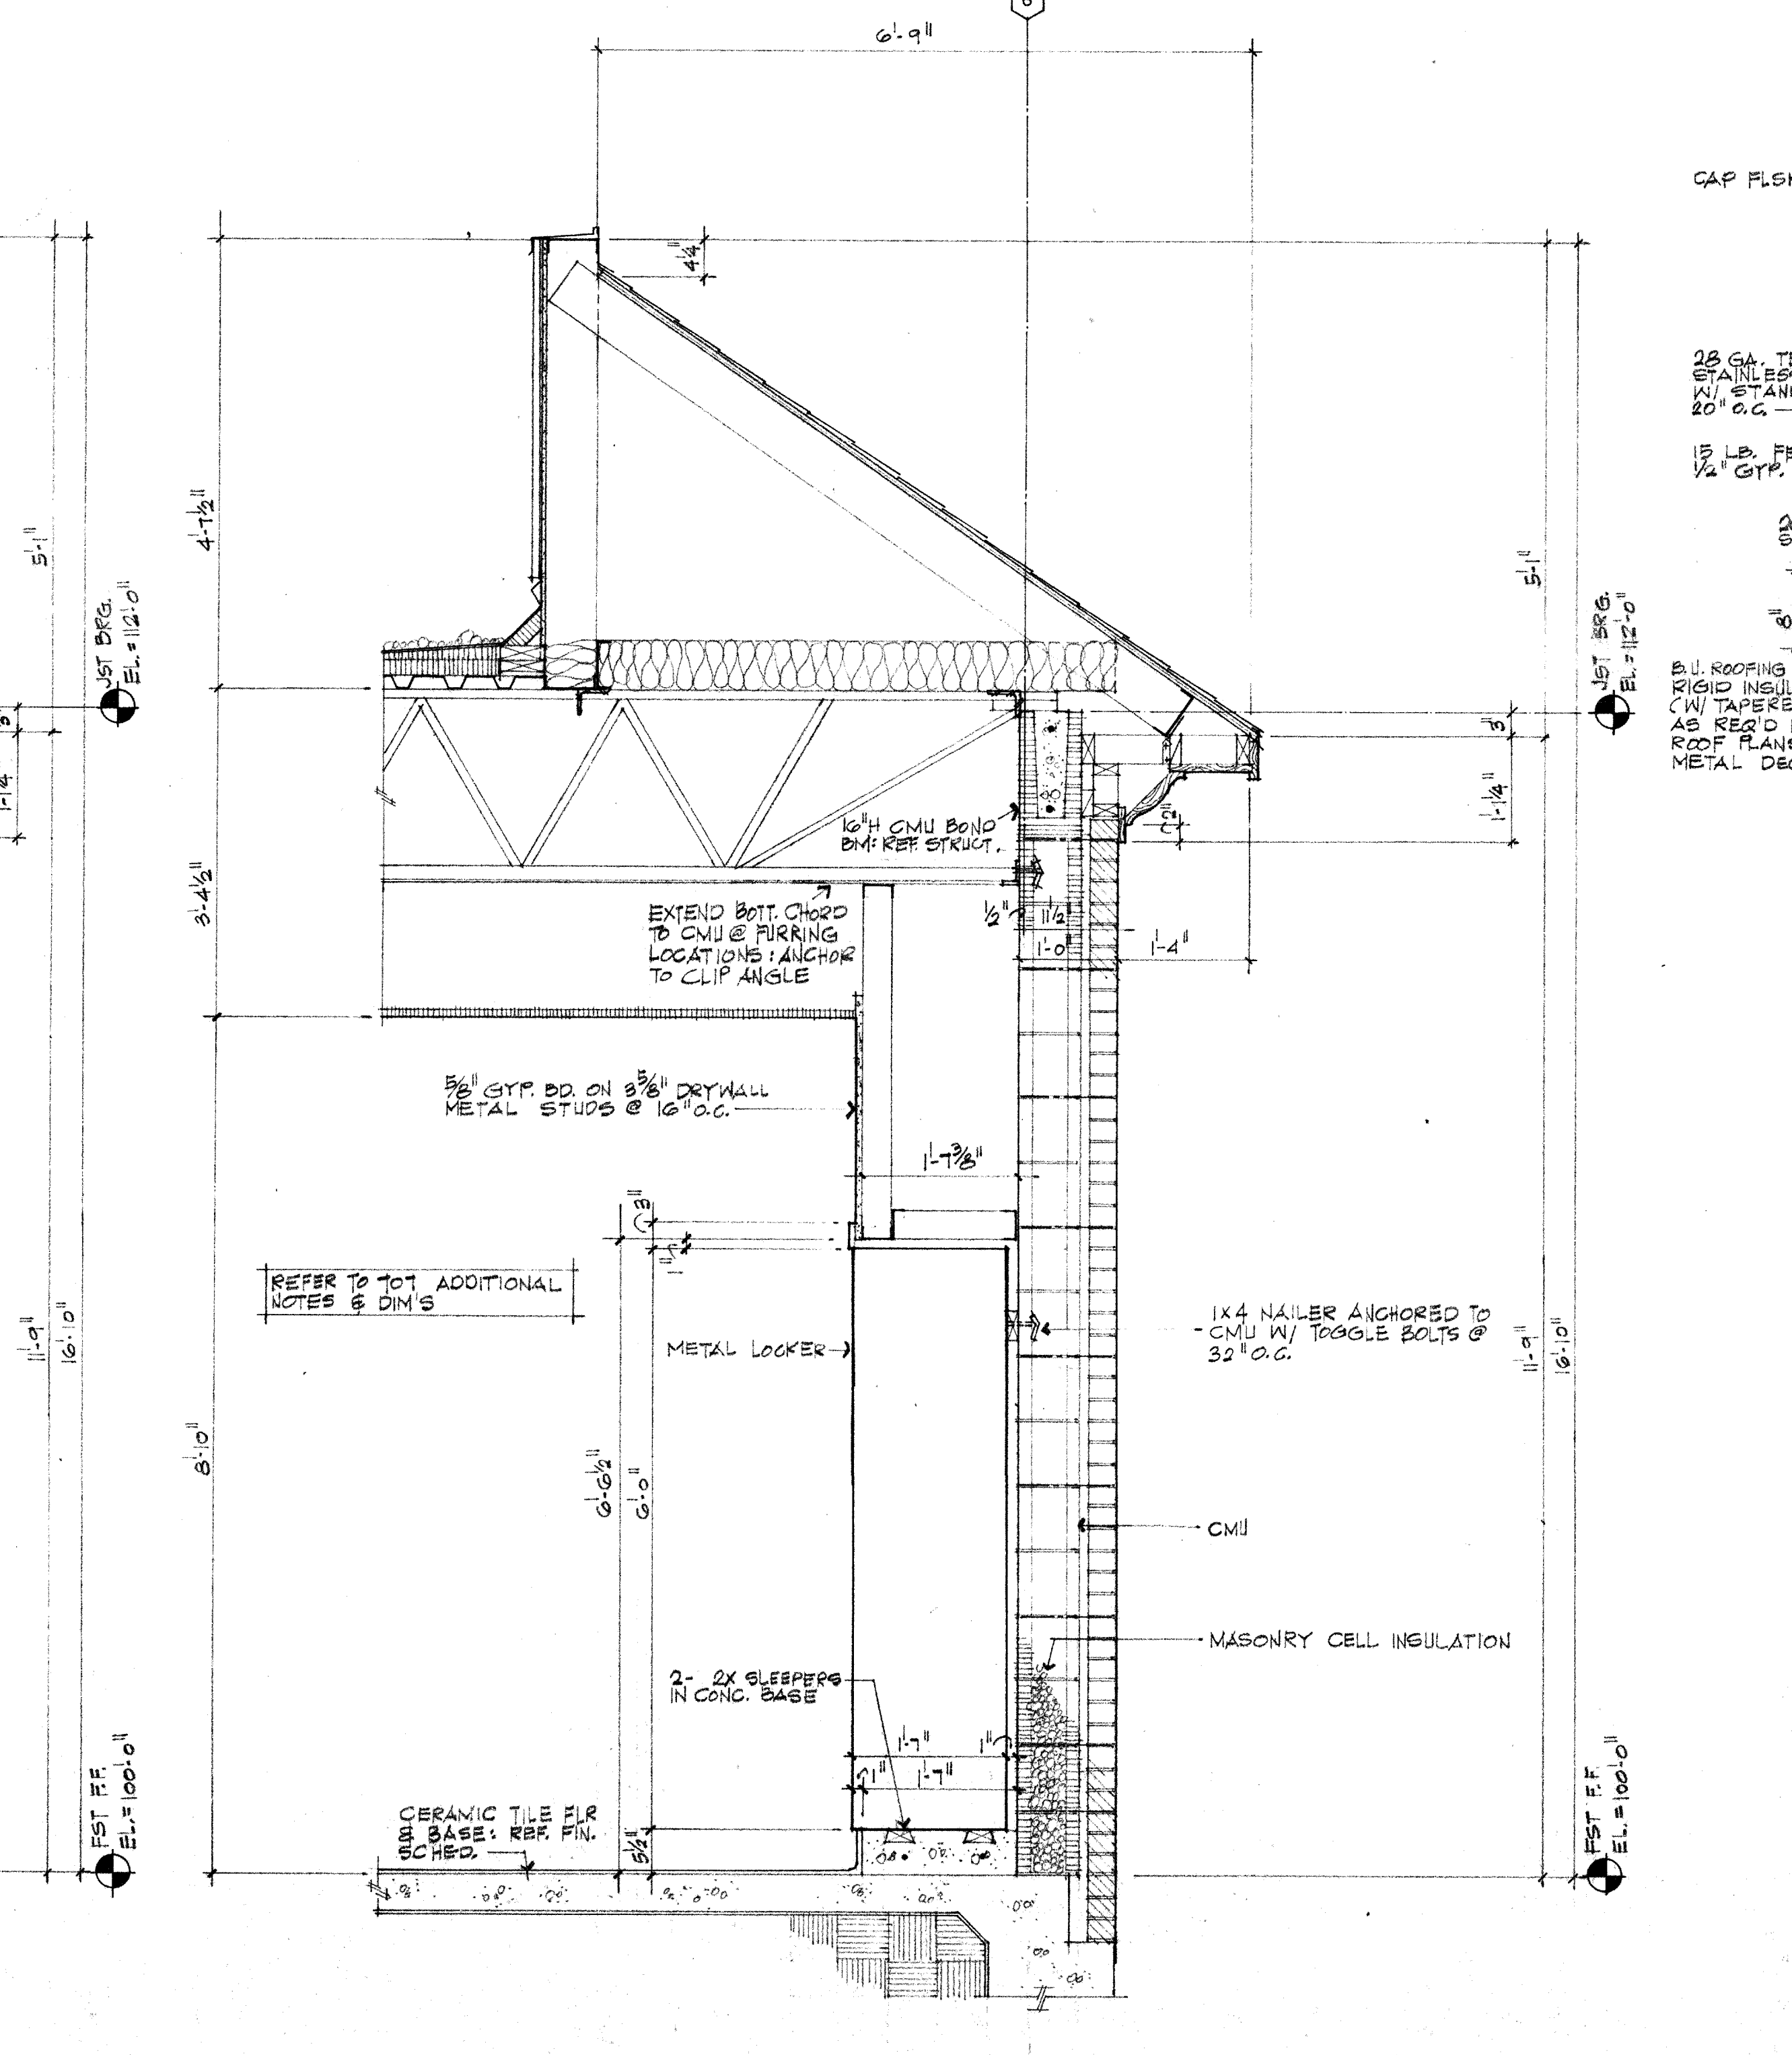

706 WALL SECTION
SCALE 3/4"=1'-0" REF. 201

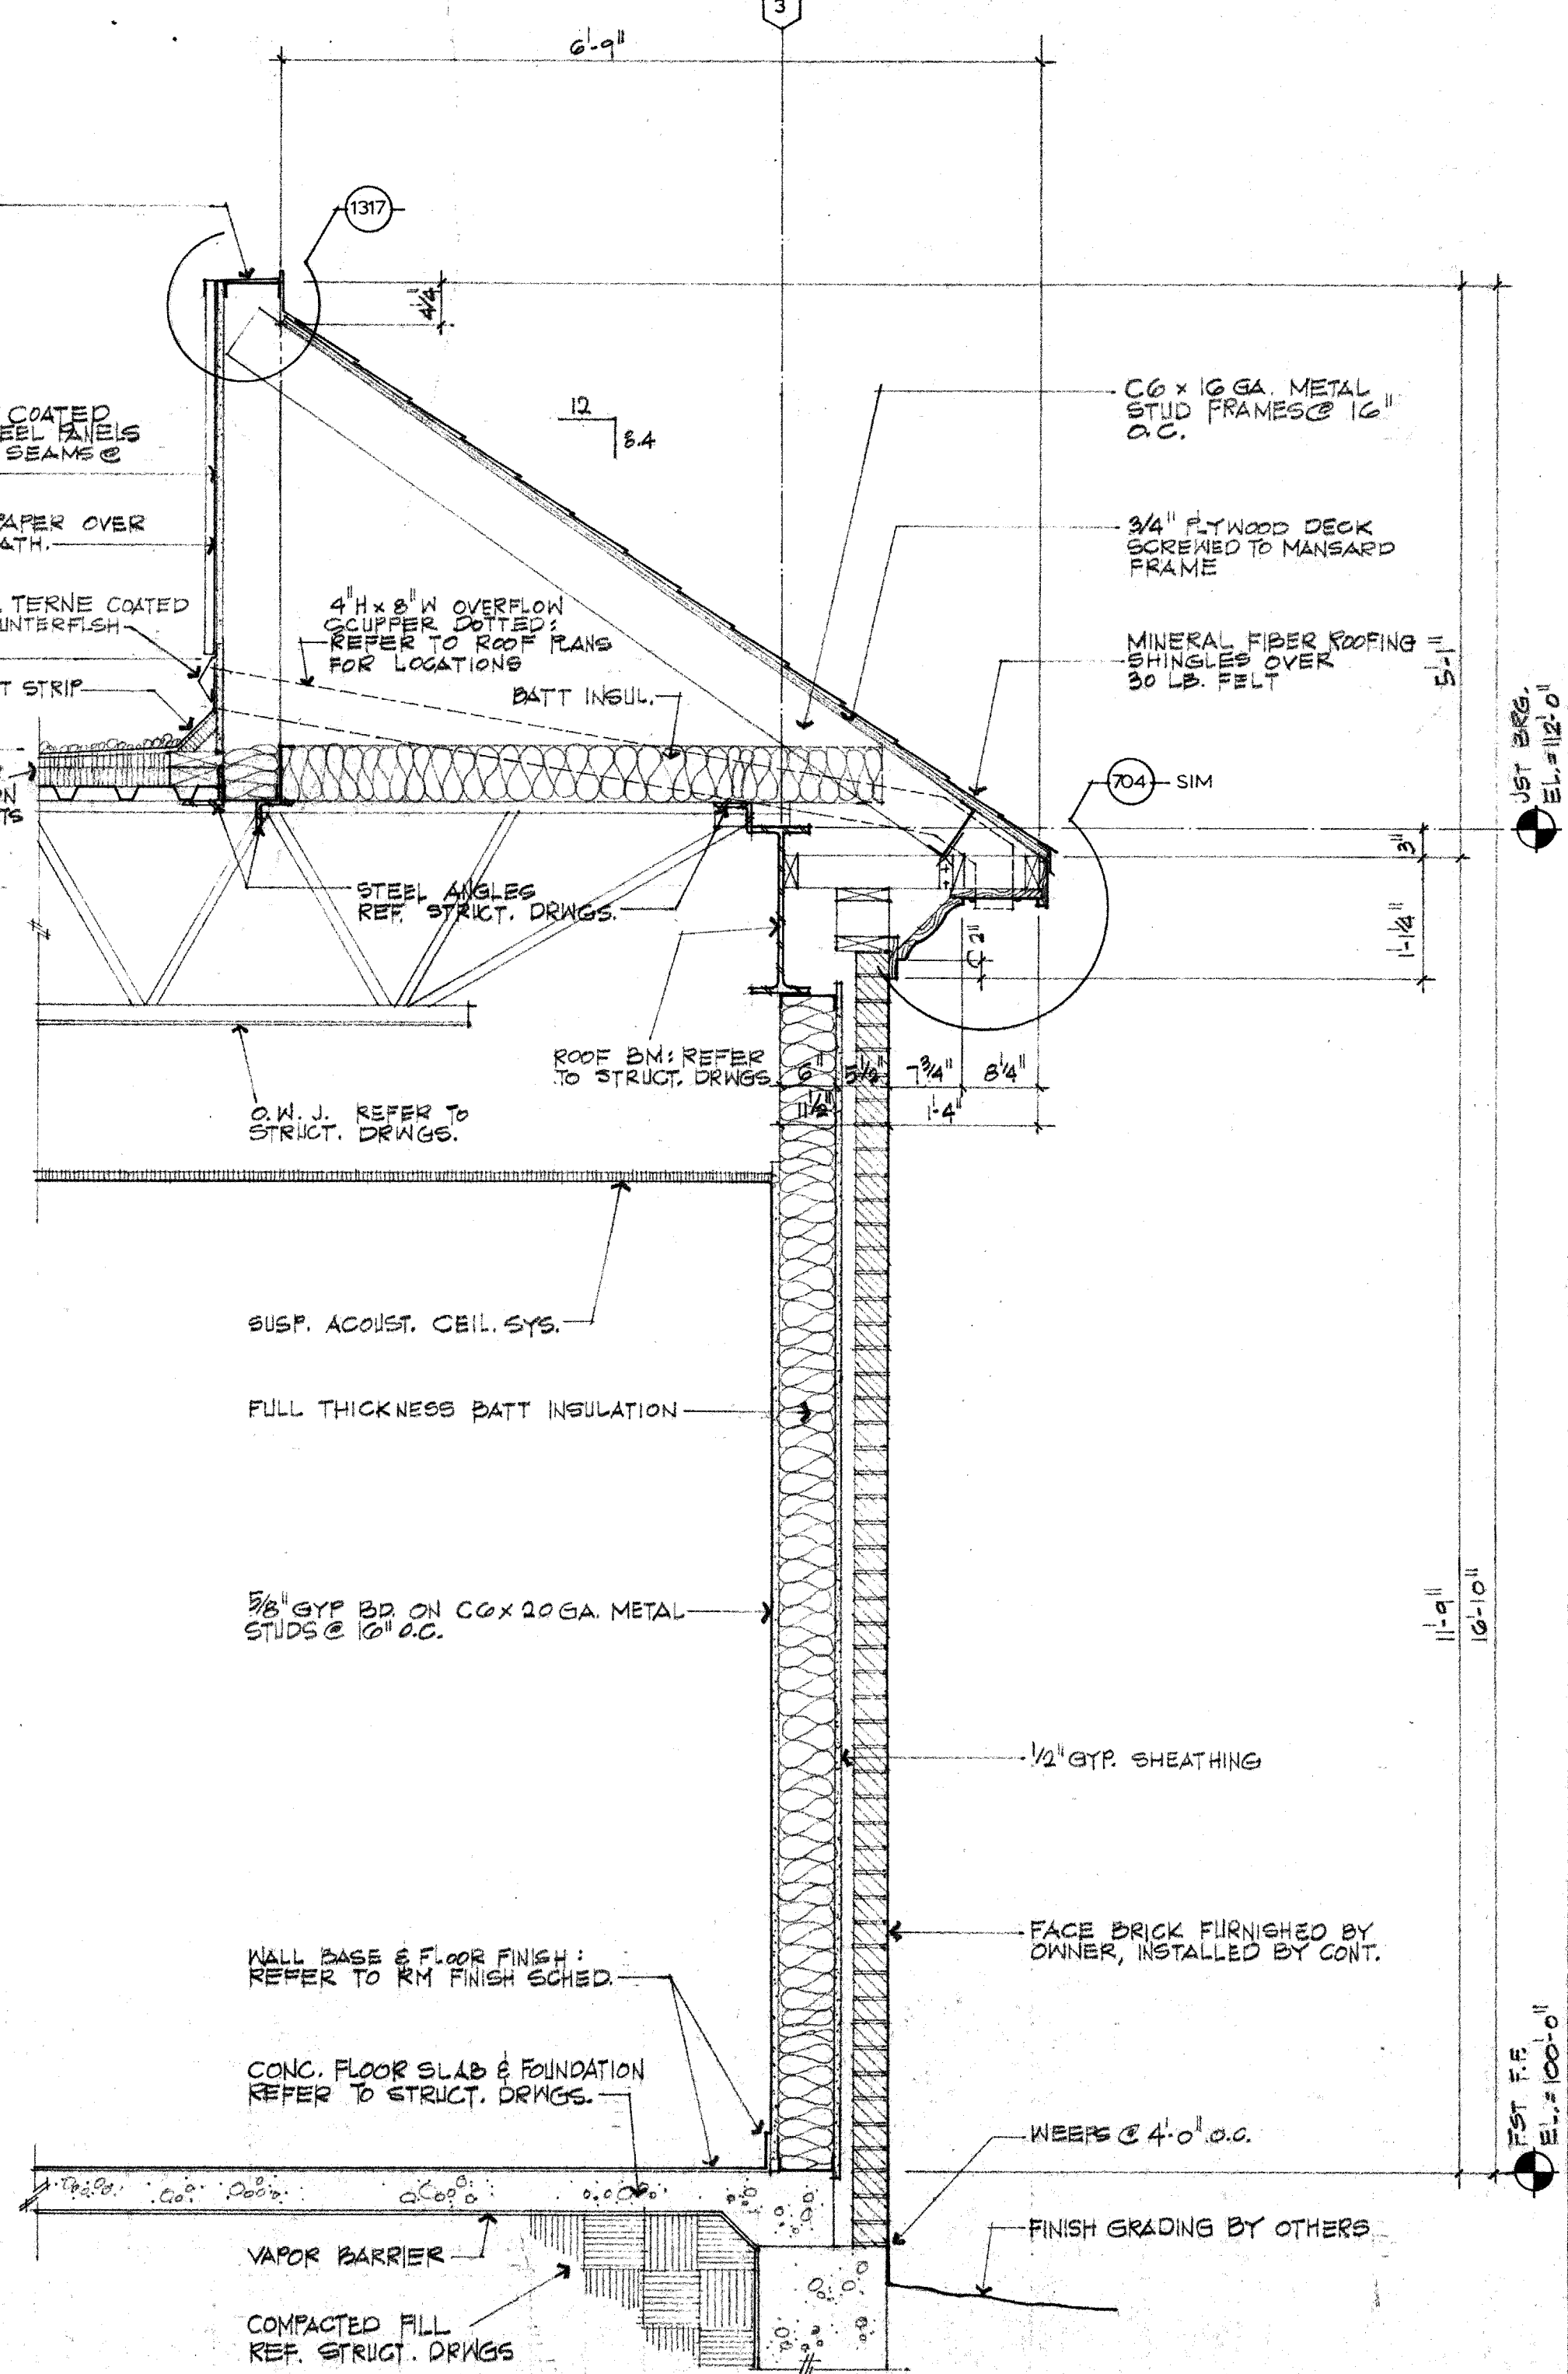

707 WALL SECTION
SCALE 3/4"=1'-0" REF. 201

SHEPHERD + BOYD
ARCHITECTS/PLANNERS & INTERIORS
8235 AVENUE
DOUGLAS BUILDING
DALLAS, TEXAS 75225
214/7591-8000
TELEPHONE

A NEW POLICE FACILITY FOR THE
TOWN OF ADDISON
4799 AIRPORT PARKWAY
ADDISON, TEXAS 75248



REVISIONS	

DATE
JULY 12 1982
JOB NO. 318

SHEET
A7