


**EDI ARCHITECTS, INC.**  
 ARCHITECTURE PLANNING ENGINEERING INTERIOR DESIGN  
 8440 WALNUT HILL LANE  
 SUITE 100  
 DALLAS, TEXAS 75201  
 514 / 750-1848  
 512 / 488-6308

**ADDISON**

**ADDITION TO  
 PUBLIC WORKS SERVICE CENTER**  
 Westgrove Road  
 Addison, Texas

DATE  
 11 JUNE 86  
 24 JULY 1986 - BID

REV (7) 10.02.86


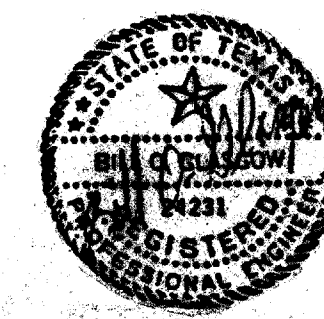


INTERFIELD ENGINEERING CO.  
 CONSULTING ENGINEERS  
 5401 N. CENTRAL EXPWY.  
 SUITE 840  
 DALLAS, TEXAS 75205  
 (214) 626-8864

SHEET NO. 1  
 PROPERTY OF  
 LAL...  
 TOWER 241

OF SHEETS

JOB NO. 881-101

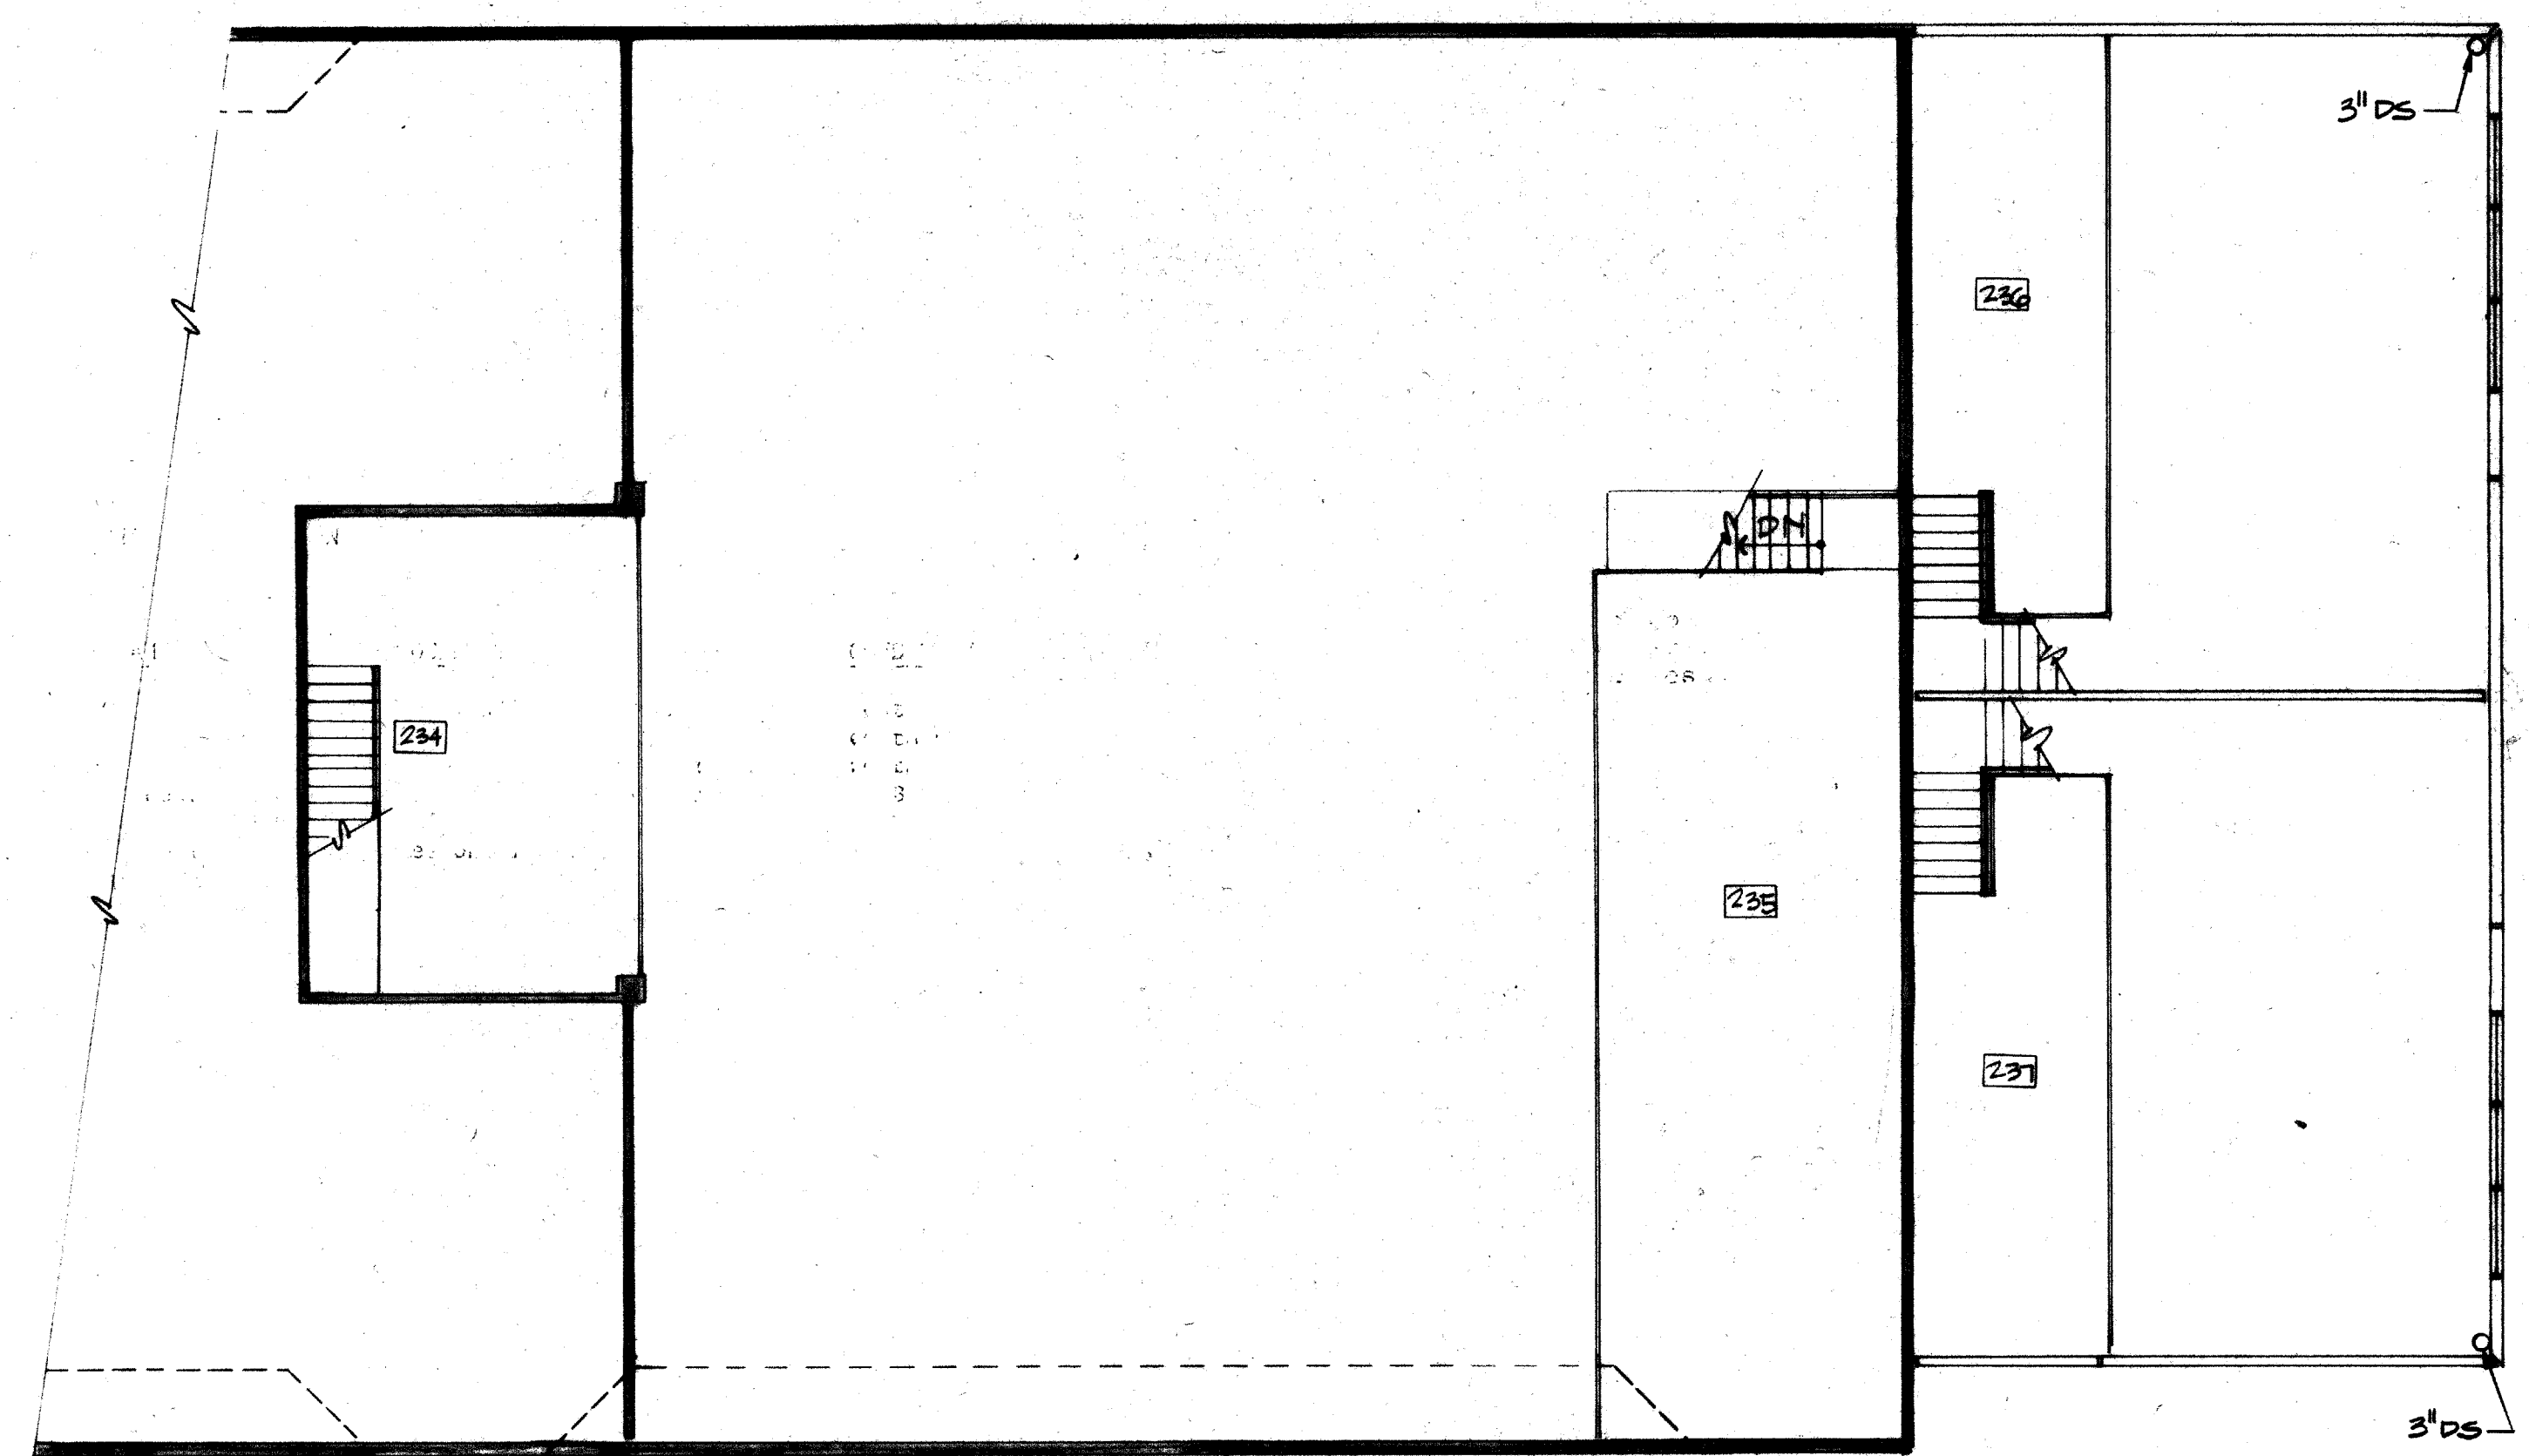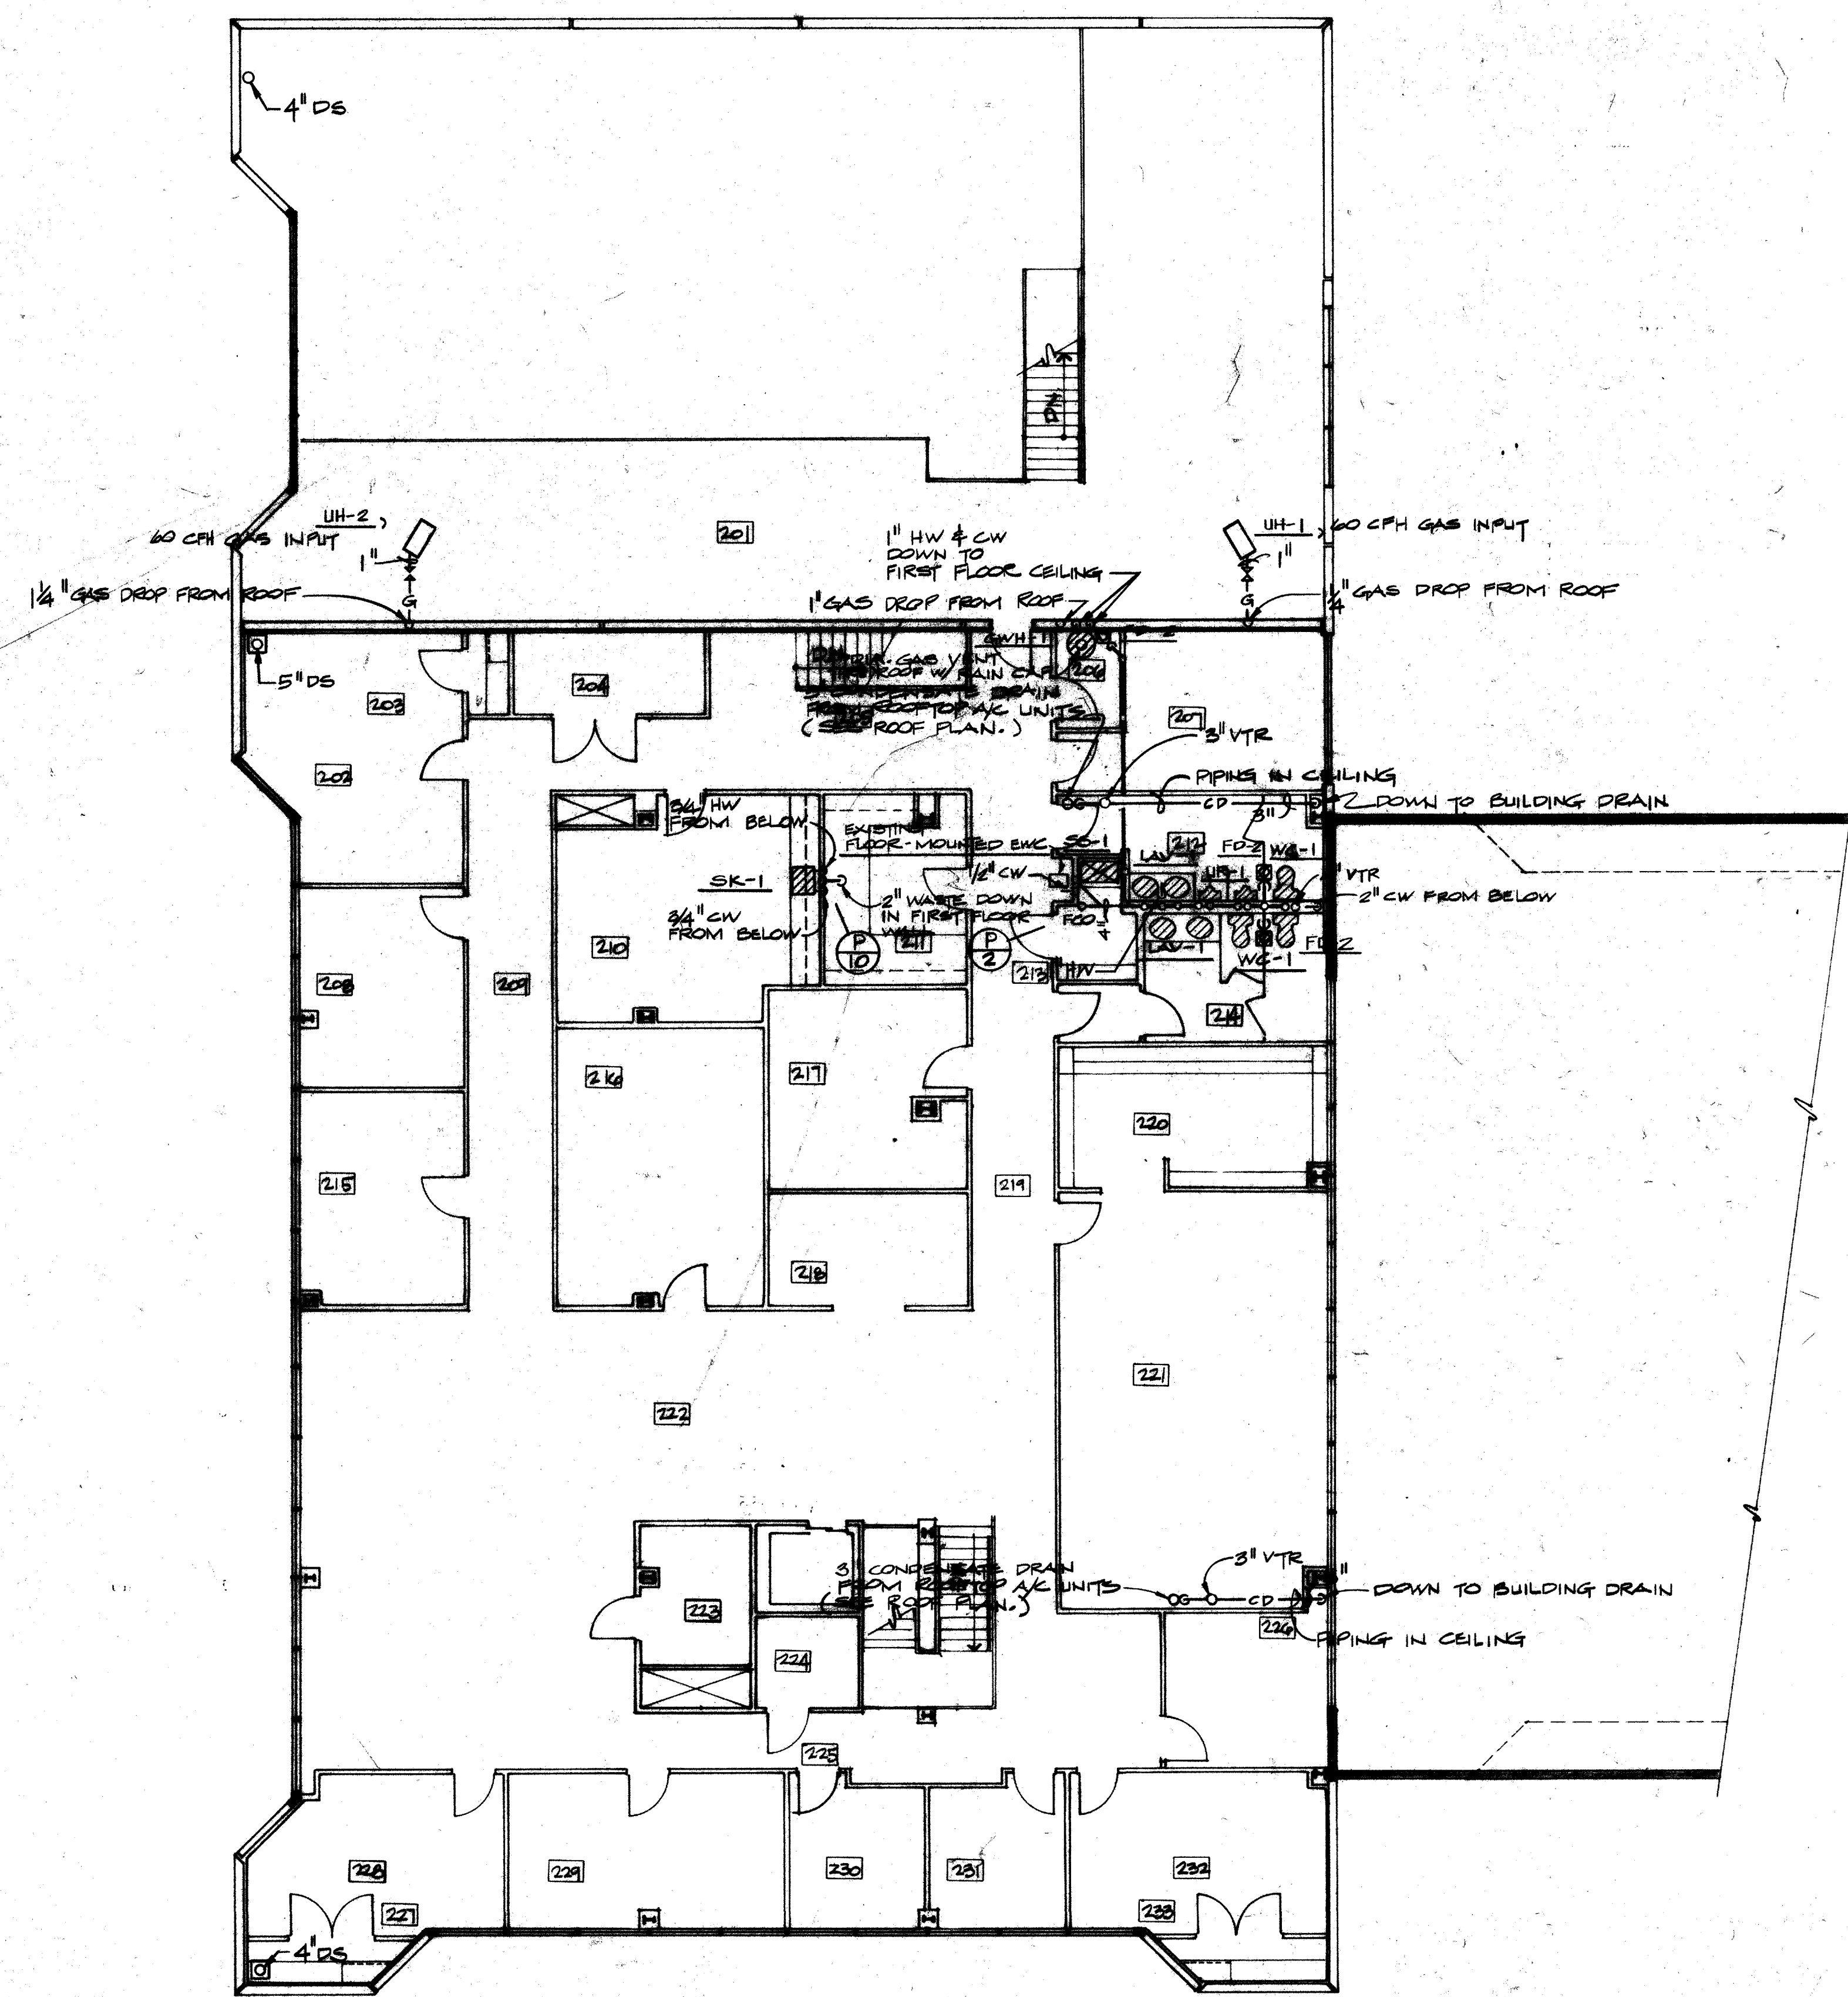

**01 SECOND FLOOR PLAN - PLUMBING**  
 P2.2 1/8" = 1'-0"



North