

ORDINANCE NO. 092-012

AN ORDINANCE OF THE TOWN OF ADDISON, TEXAS, AMENDING CHAPTER 14, SIGNS, OF THE CODE OF ORDINANCES, SO AS TO GRANT A MERITORIOUS EXCEPTION TO THE CITY'S SIGN ORDINANCE TO ALLOW AN ATTACHED SIGN WITH FOUR (4) SIX-FOOT (6') LETTERS AND FOUR (4) TWO-FOOT (2') LETTERS, ON APPLICATION WITH SAM'S CLUB, A DIVISION OF WAL-MART, INC., LOCATED AT THE SOUTHWEST CORNER OF BELT LINE ROAD AND MIDWAY ROAD, PROVIDING FOR A REPEAL CLAUSE; PROVIDING FOR A PENALTY CLAUSE; AND PROVIDING FOR A SEVERABILITY CLAUSE.

BE IT ORDAINED BY THE CITY COUNCIL OF THE TOWN OF ADDISON, TEXAS:


SECTION 1. In accordance with Section 14-118 of the Sign Ordinance a meritorious exception is hereby granted to Sam's Club, located at the southwest corner of Belt Line Road and Midway Road, to allow four (4) six-foot letters (SAM'S) and four (4) two-foot letters (CLUB), in accordance with the drawings attached hereto and made a part hereof for all purposes.

SECTION 2. That all ordinances of the City in conflict with the provisions of this ordinance be, and the same are hereby repealed and all other ordinances of the City not in conflict with the provisions of this ordinance shall remain in full force and effect.


SECTION 3. That any person, firm, or corporation violating any of the provisions or terms of this ordinance shall be subject to a fine not to exceed the sum of Two Hundred Dollars (\$200.00) for each offense and that each day such violation shall continue to exist shall constitute a separate offense.

SECTION 4. That should any paragraph, sentence, subdivision, clause, phrase or section of this ordinance be adjudged or held to be unconstitutional, illegal or invalid, the same shall not affect the validity of this ordinance as a whole or any part or provisions thereof other than the part so decided to be invalid, illegal or unconstitutional, and shall not affect the validity of this ordinance as a whole.

DULY PASSED BY THE CITY COUNCIL OF THE TOWN OF ADDISON, TEXAS, on this the 28th day of January, 1992.

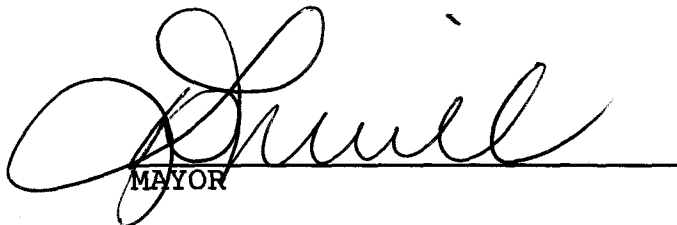
  
MAYOR

ATTEST:

  
CITY SECRETARY

CASE NO. M.E. 92-02

APPROVED AS TO FORM:

   
CODE INSPECTOR

Published  
2/20/92






# LANDSCAPE PLAN

BELTLINE ROAD

092-012


## PLANT MATERIAL KEY

- SMILT GRASS
- 4" CA
- UPWARD CURVE 1/4" IN
- UPWARD CURVE 1/2" IN
- UPWARD CURVE 3/4" IN
- UPWARD CURVE 1" IN
- UPWARD CURVE 1 1/2" IN
- UPWARD CURVE 2" IN
- UPWARD CURVE 3" IN
- UPWARD CURVE 4" IN
- UPWARD CURVE 6" IN
- UPWARD CURVE 8" IN
- UPWARD CURVE 10" IN
- UPWARD CURVE 12" IN
- UPWARD CURVE 14" IN
- UPWARD CURVE 16" IN
- UPWARD CURVE 18" IN
- UPWARD CURVE 20" IN
- UPWARD CURVE 24" IN
- UPWARD CURVE 30" IN
- UPWARD CURVE 36" IN
- UPWARD CURVE 42" IN
- UPWARD CURVE 48" IN
- UPWARD CURVE 54" IN
- UPWARD CURVE 60" IN
- UPWARD CURVE 72" IN
- UPWARD CURVE 84" IN
- UPWARD CURVE 96" IN
- UPWARD CURVE 108" IN
- UPWARD CURVE 120" IN
- UPWARD CURVE 144" IN
- UPWARD CURVE 168" IN
- UPWARD CURVE 192" IN
- UPWARD CURVE 216" IN
- UPWARD CURVE 240" IN
- UPWARD CURVE 270" IN
- UPWARD CURVE 300" IN
- UPWARD CURVE 324" IN
- UPWARD CURVE 348" IN
- UPWARD CURVE 372" IN
- UPWARD CURVE 408" IN
- UPWARD CURVE 432" IN
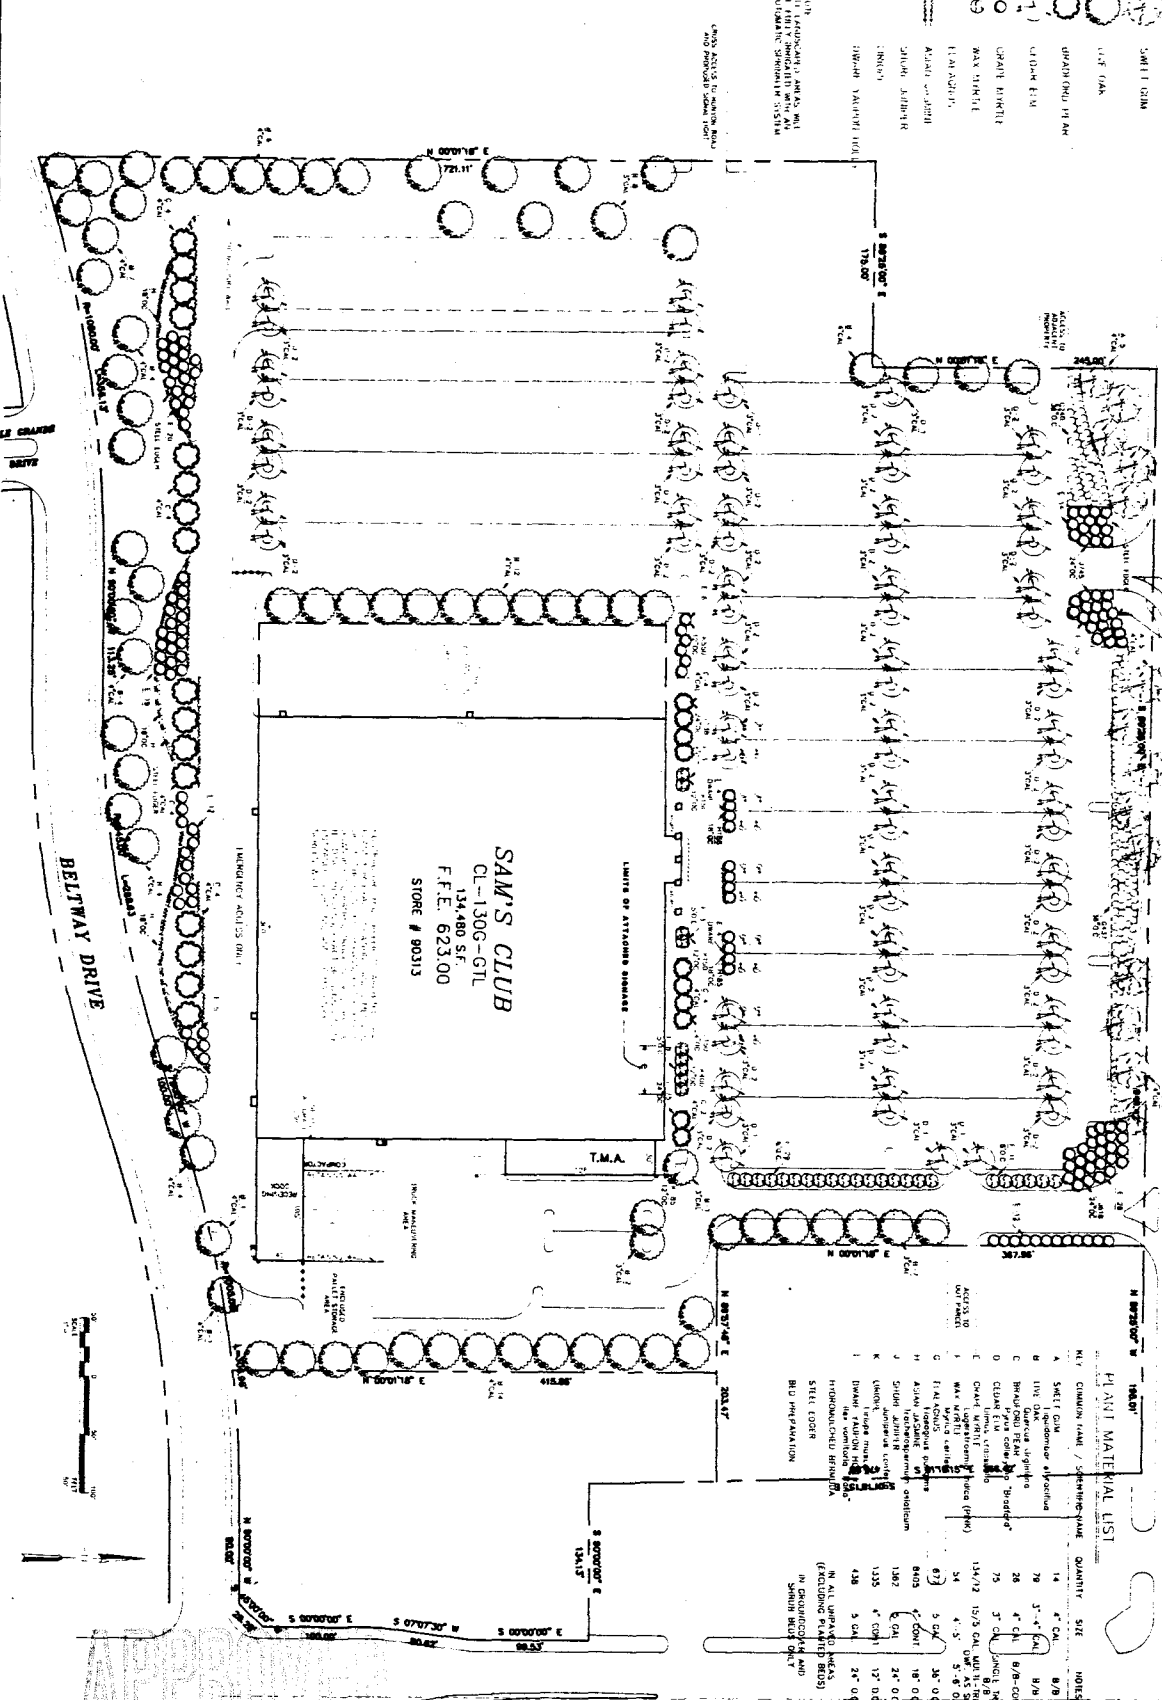


### PLANT MATERIAL LIST


NO.	QUANTITY	PLANT MATERIAL	SIZE	NOTES
1	14	SMILT GRASS	4" CA	B/B
2	78	UPWARD CURVE 1/4" IN	3"-4" CA	B/B
3	28	UPWARD CURVE 1/2" IN	4" CA	B/B-COIL
4	75	UPWARD CURVE 3/4" IN	5" CA	SMILT GRASS
5	34	UPWARD CURVE 1" IN	6" CA	SMILT GRASS
6	34	UPWARD CURVE 1 1/2" IN	7" CA	SMILT GRASS
7	34	UPWARD CURVE 2" IN	8" CA	SMILT GRASS
8	34	UPWARD CURVE 3" IN	9" CA	SMILT GRASS
9	34	UPWARD CURVE 4" IN	10" CA	SMILT GRASS
10	34	UPWARD CURVE 6" IN	12" CA	SMILT GRASS
11	34	UPWARD CURVE 8" IN	14" CA	SMILT GRASS
12	34	UPWARD CURVE 10" IN	16" CA	SMILT GRASS
13	34	UPWARD CURVE 12" IN	18" CA	SMILT GRASS
14	34	UPWARD CURVE 14" IN	20" CA	SMILT GRASS
15	34	UPWARD CURVE 16" IN	22" CA	SMILT GRASS
16	34	UPWARD CURVE 18" IN	24" CA	SMILT GRASS
17	34	UPWARD CURVE 20" IN	26" CA	SMILT GRASS
18	34	UPWARD CURVE 24" IN	30" CA	SMILT GRASS
19	34	UPWARD CURVE 30" IN	36" CA	SMILT GRASS
20	34	UPWARD CURVE 36" IN	42" CA	SMILT GRASS
74	34	UPWARD CURVE 360" IN	366" CA	SMILT GRASS
75	34	UPWARD CURVE 366" IN	372" CA	SMILT GRASS</

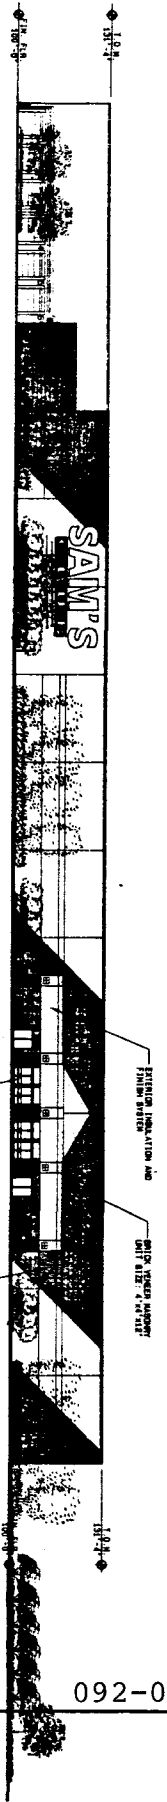


4 FRONT ELEVATION  
1" = 20'-0"

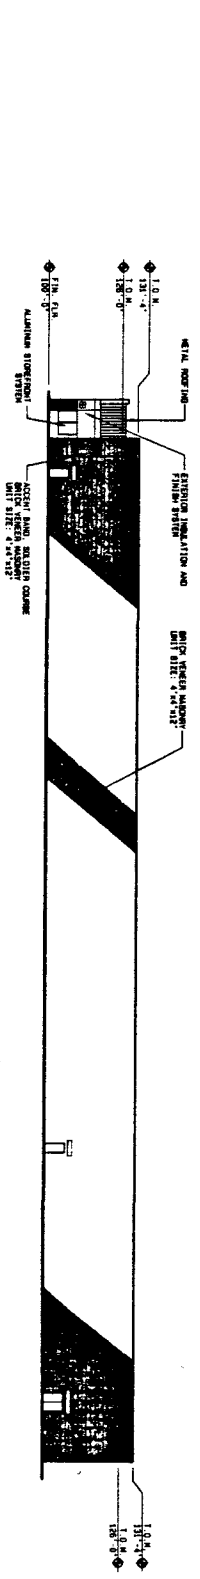

3 RIGHT ELEVATION  
1" = 20'-0"

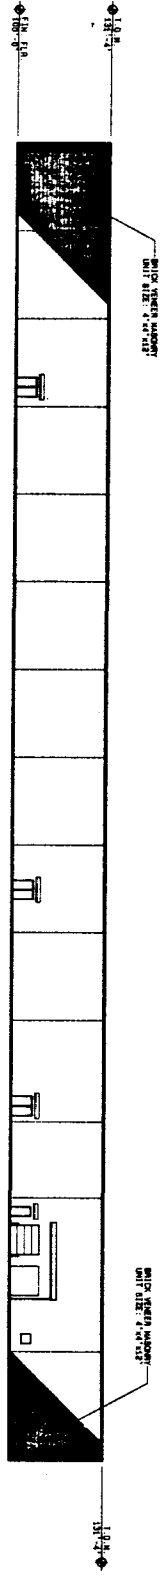

2 REAR ELEVATION  
1" = 20'-0"

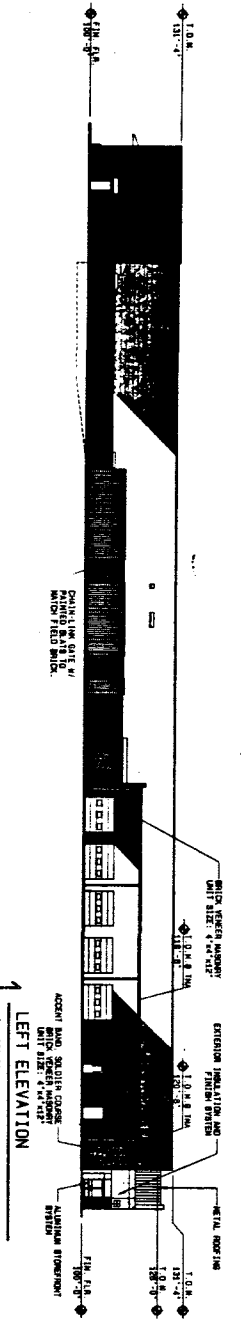

1 LEFT ELEVATION  
1" = 20'-0"

092-012

<p>EXTERIOR ELEVATIONS</p> <p><b>SAM'S</b></p> <p>REVISIONS:</p>		<p>DATE: 08/29/01</p> <p>SCALE: 1/4" = 1'-0"</p> <p>PROJECT: 092-012</p> <p>DESIGNED BY: [Name]</p> <p>CHECKED BY: [Name]</p>
<p>PROJECT INFORMATION:</p> <p>OWNER: [Name]</p> <p>ARCHITECT: [Name]</p> <p>11/20/01</p>		<p>LOCATION: TX</p> <p>09200</p> <p>141417</p> <p>8/29/01</p> <p>100</p>
<p>DATE: 08/29/01</p> <p>SCALE: 1/4" = 1'-0"</p> <p>PROJECT: 092-012</p> <p>DESIGNED BY: [Name]</p> <p>CHECKED BY: [Name]</p>		<p>Sheet: A2 of 11</p>