


ISSUE DATE	02/20/02
BID SET	
REVISIONS	

ADDISON ATHLETIC CLUB EXPANSION
LEISURE POOL
AND
ADDISON, TEXAS


RON HOBBS ARCHITECTS
614 W. MAIN ST. SUITE #200 GARLAND, TEXAS 75040
(972) 494-0174 FAX (972) 494-0722

DAVID C. BALDWIN INCORPORATED
LANDSCAPE ARCHITECTURE PLANNING
804 MCNEMO AVENUE
DALLAS, TEXAS 75205
PH: 214-521-8100
FAX: 214-521-0055

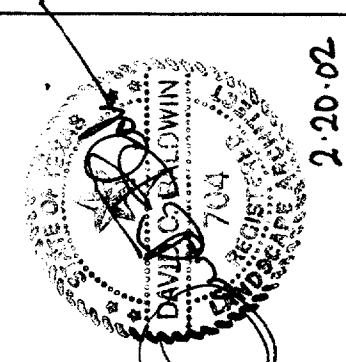



JOB NUMBER
SITE PLAN
0012

SHEET NUMBER
L1.1

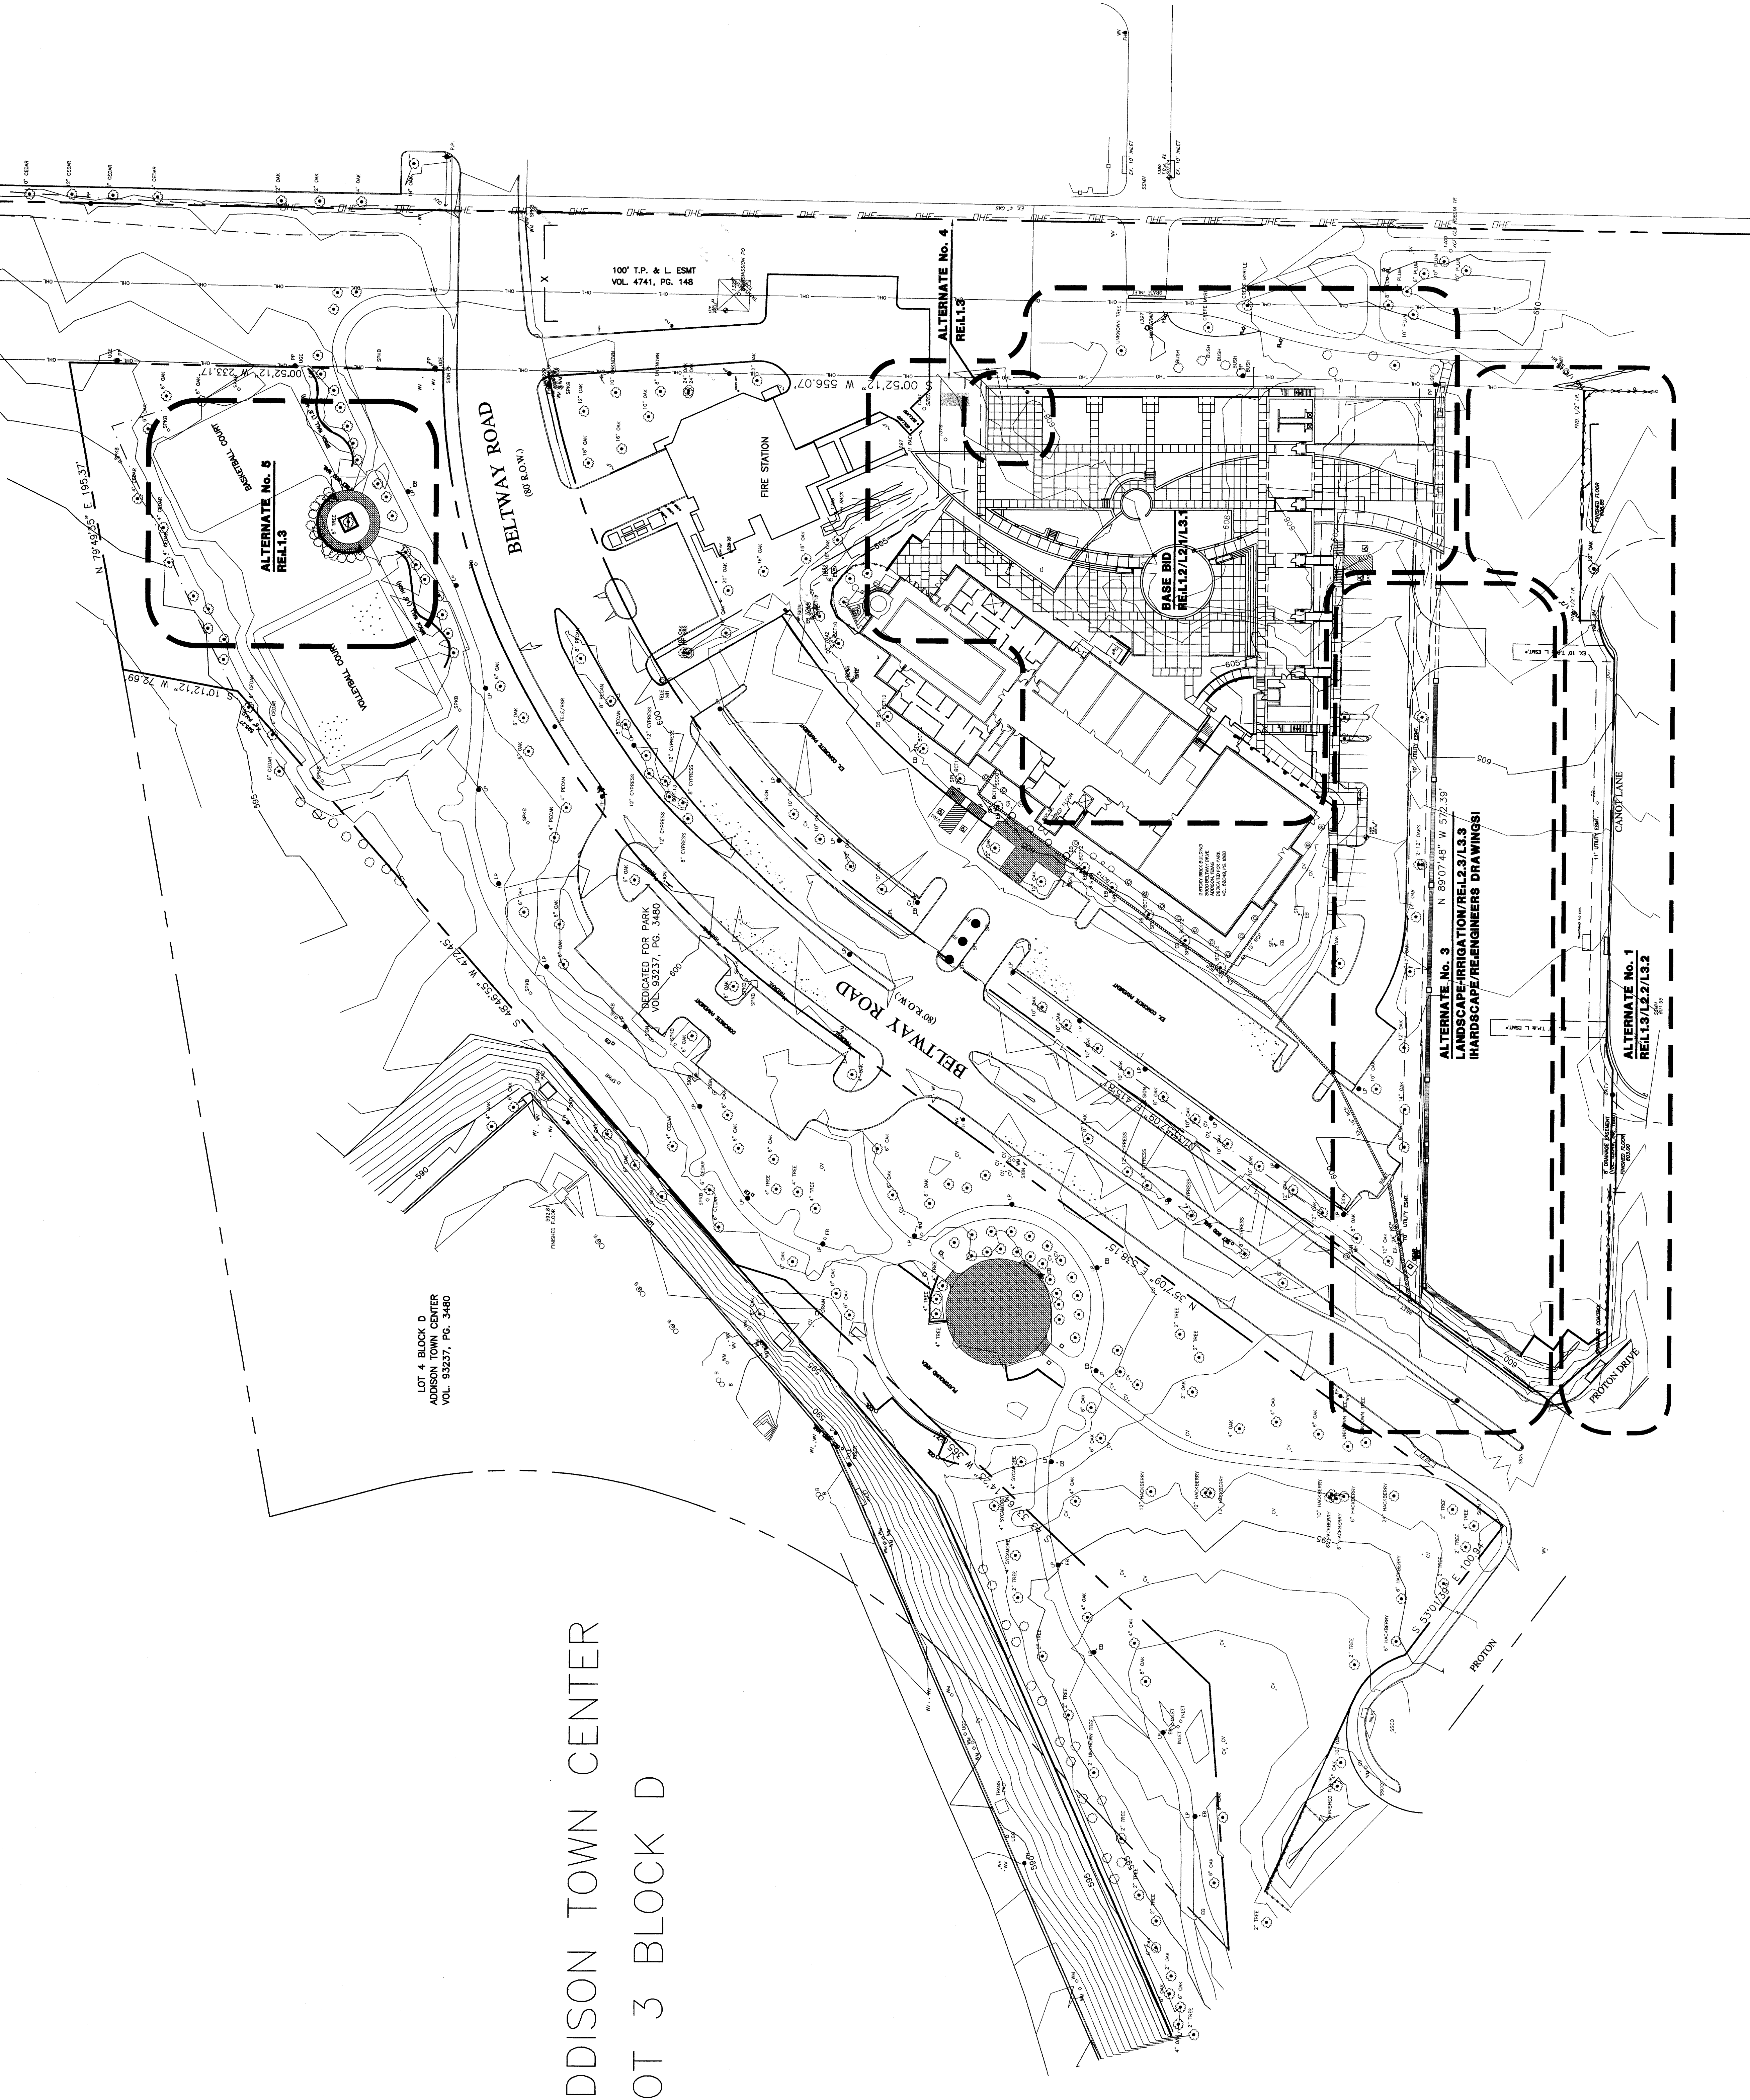

ADDISON TOWN CENTER
LOT 3 BLOCK D

LOT 4, BLOCK D
ADDISON TOWN CENTER
VOL. 92237, PG. 3480

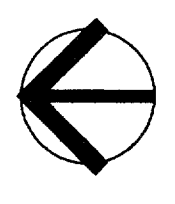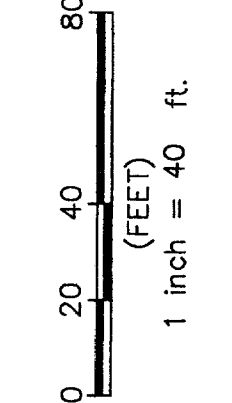

A **BASE BID AND ALTERNATES SITE PLAN**
SCALE: 1"=40'-0"