

| | |
|------------|---------------|
| ISSUE DATE | FEB. 20, 2002 |
| REVISIONS | |


ADDISON ATHLETIC CLUB EXPANSION
AND
LEISURE POOL
ADDISON, TEXAS

RON HOBBS ARCHITECTS
614 W. MAIN ST. SUITE #200 GARLAND, TEXAS 75040
(972) 494-0174
FAX (972) 494-0122



JOB NUMBER
0012

SHEET NAME
ALTERNATES
SITE PLAN
SHEET NUMBER
ASP3

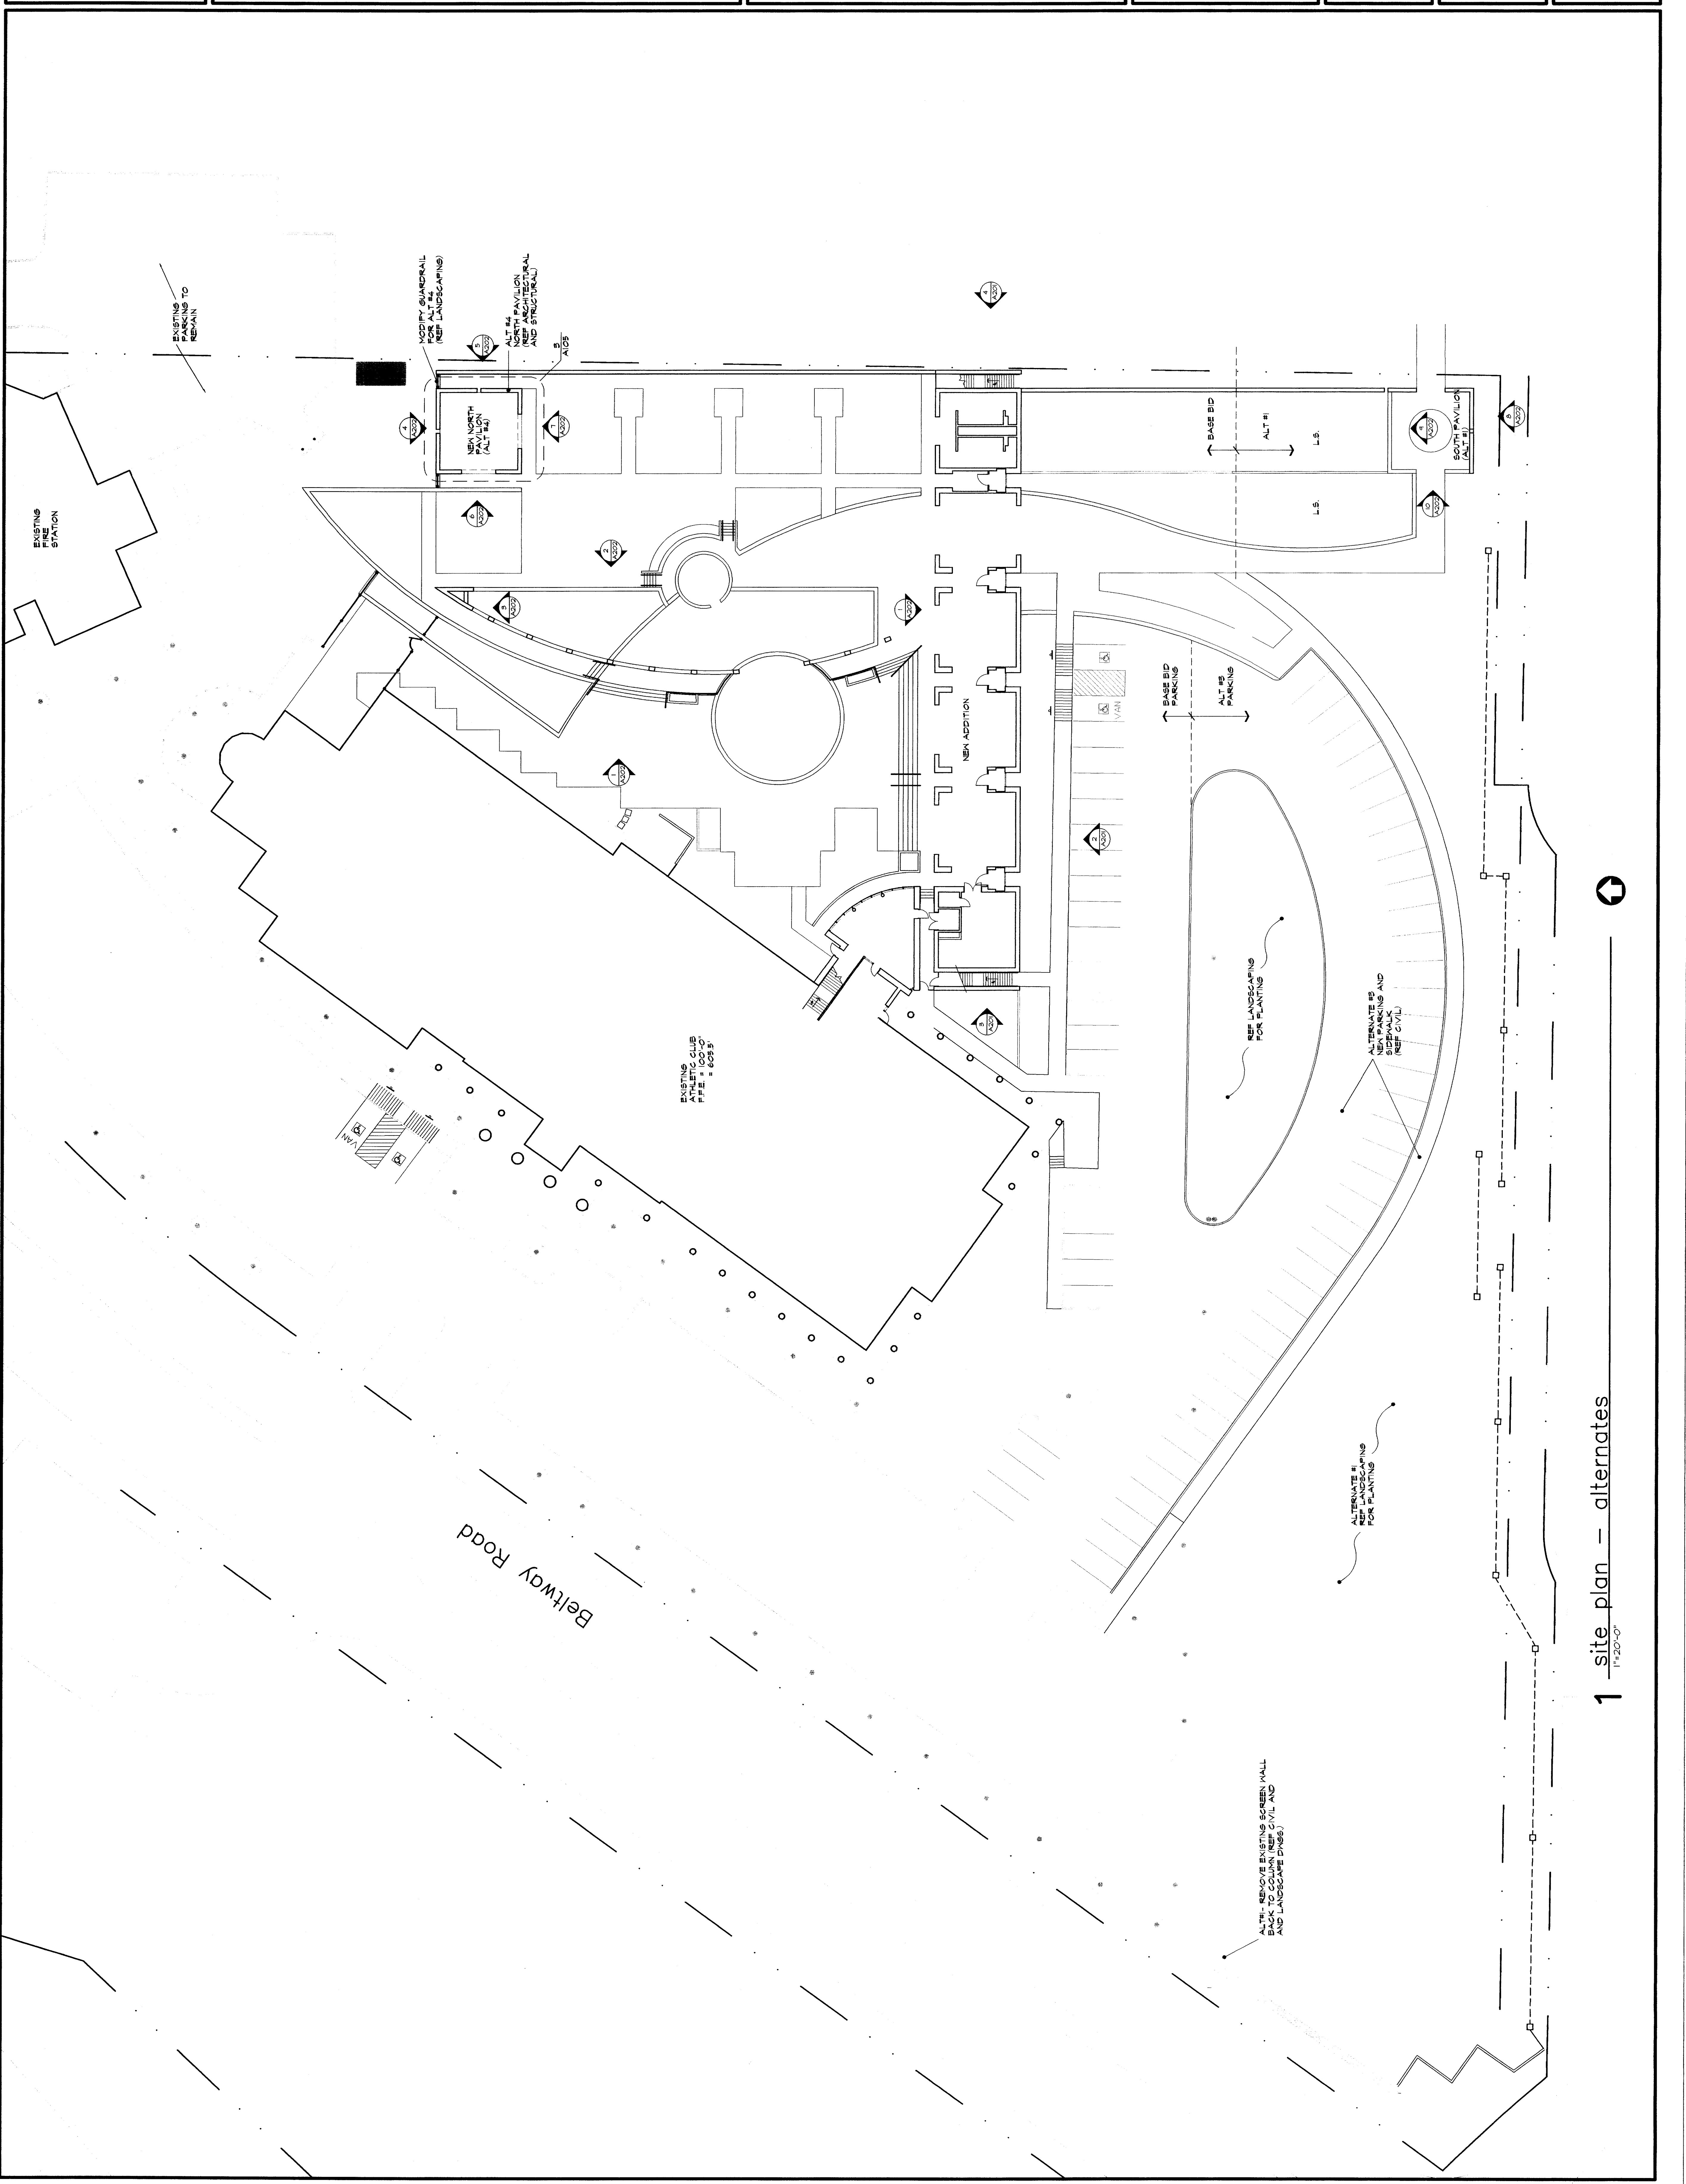

1 site plan - alternates
1"=20'-0"