




6 PAVILION STAIR CHEEKWALL SECTION
SCALE: 1" = 1'-0"

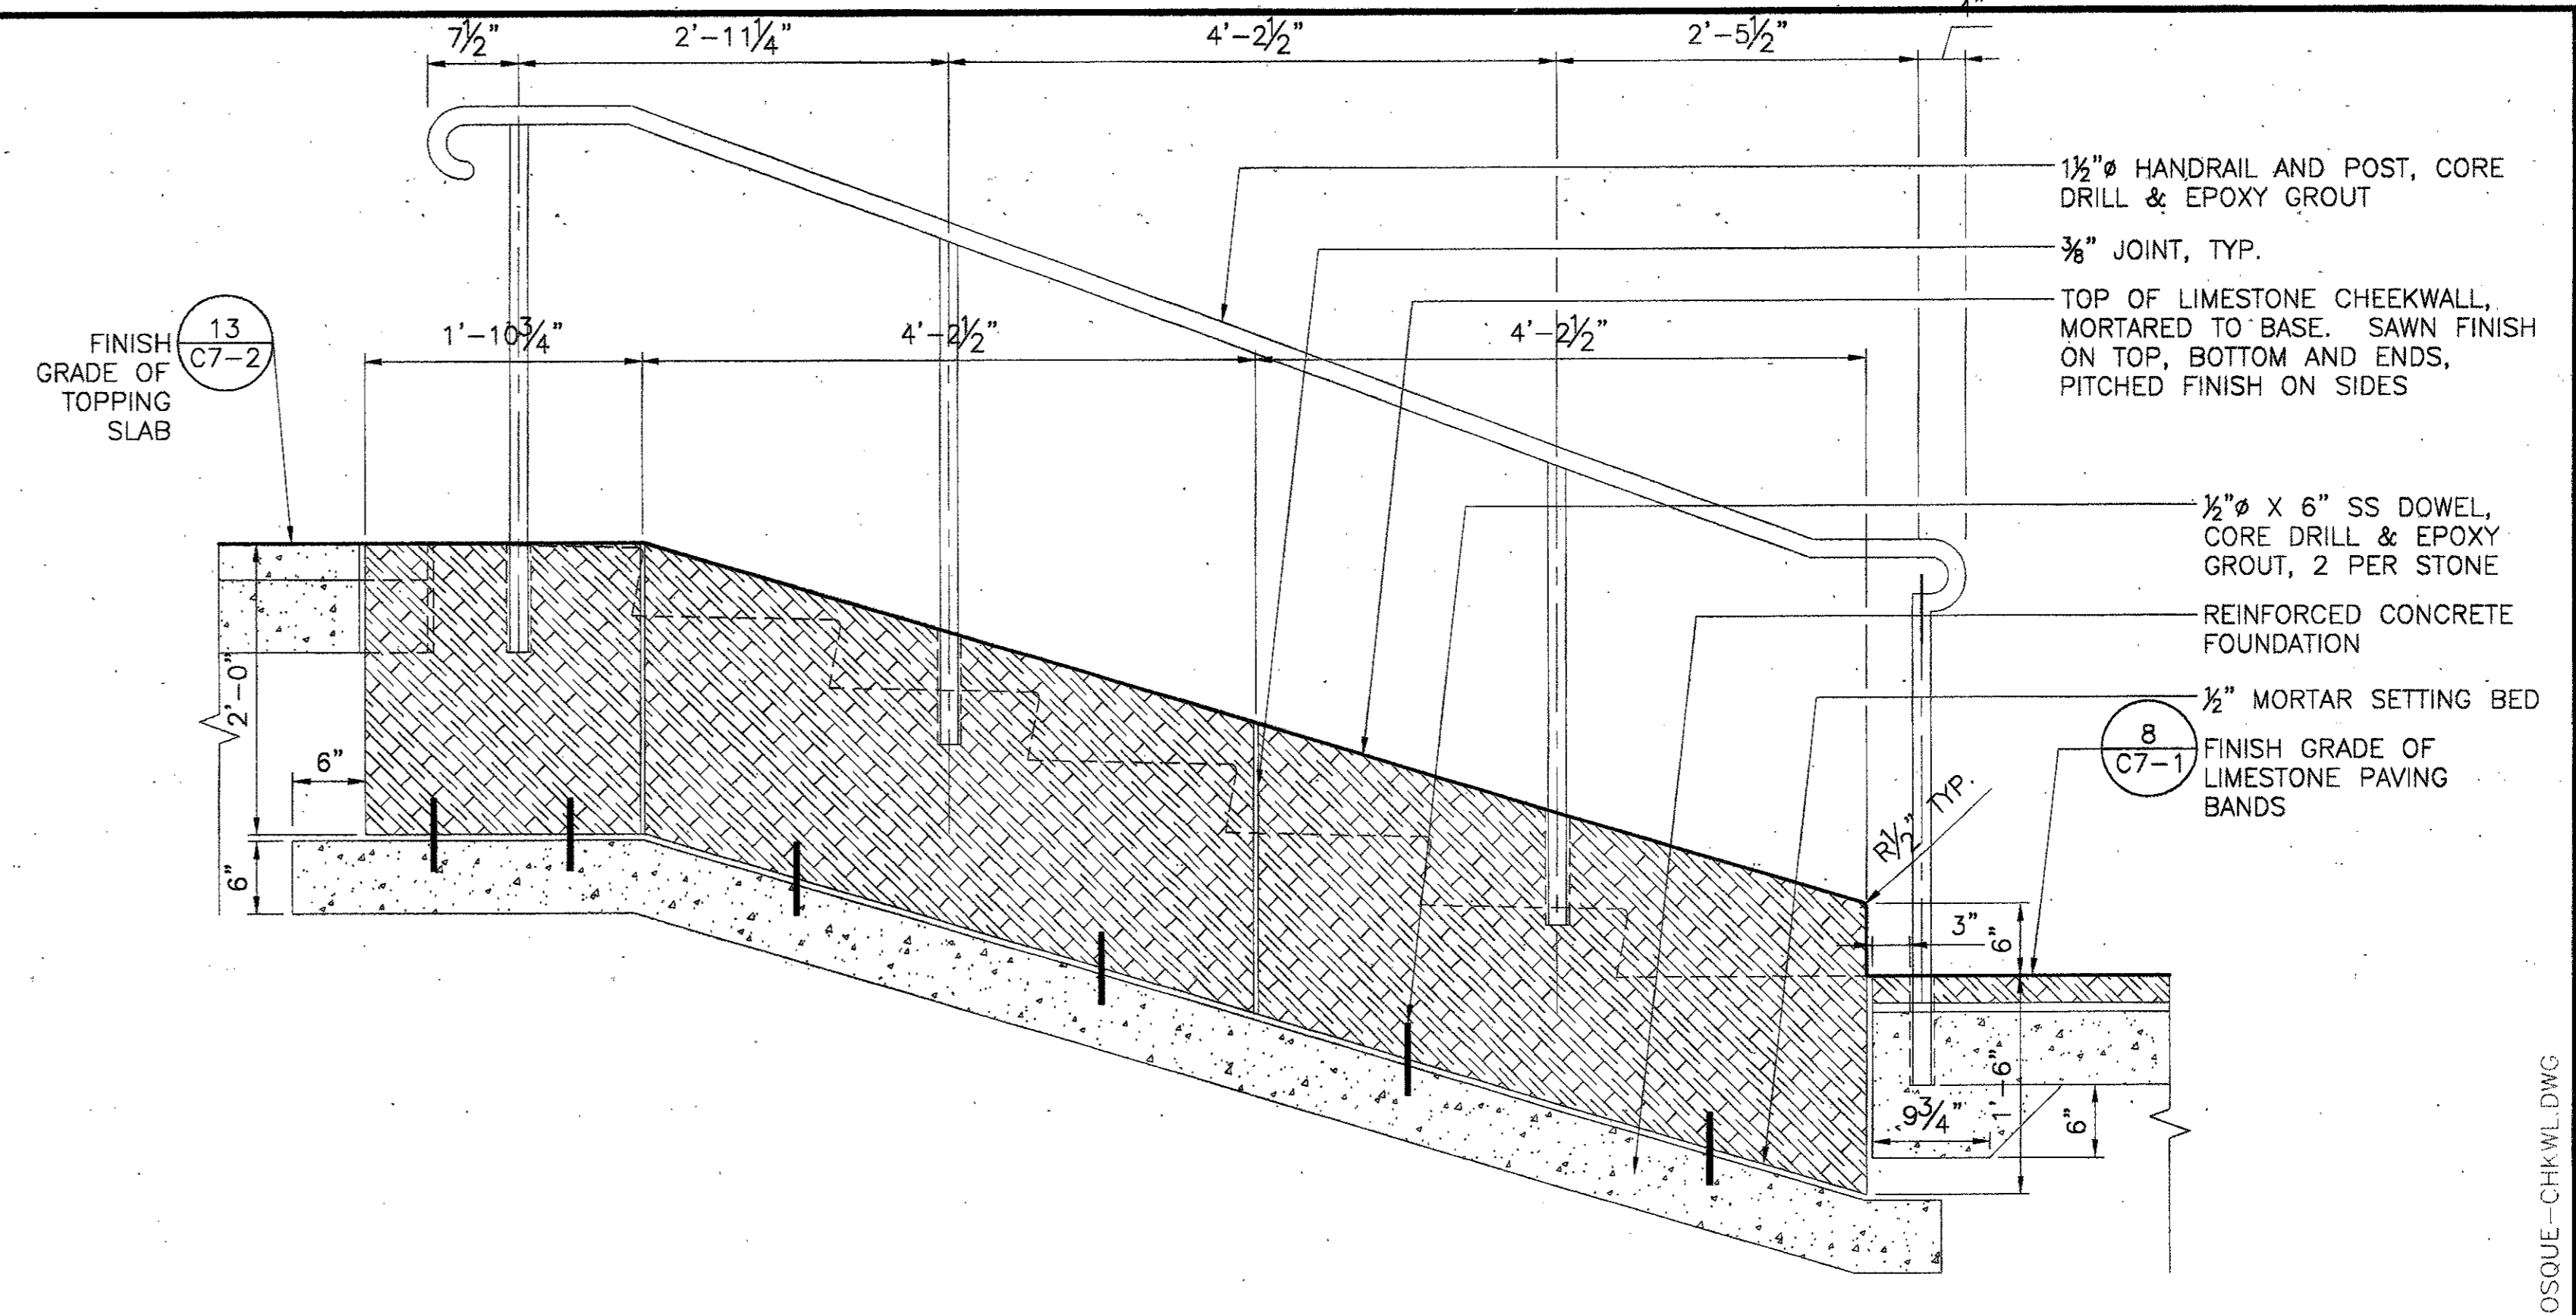


3 BOSQUE CHEEKWALL SECTION
SCALE: 1" = 1'-0"

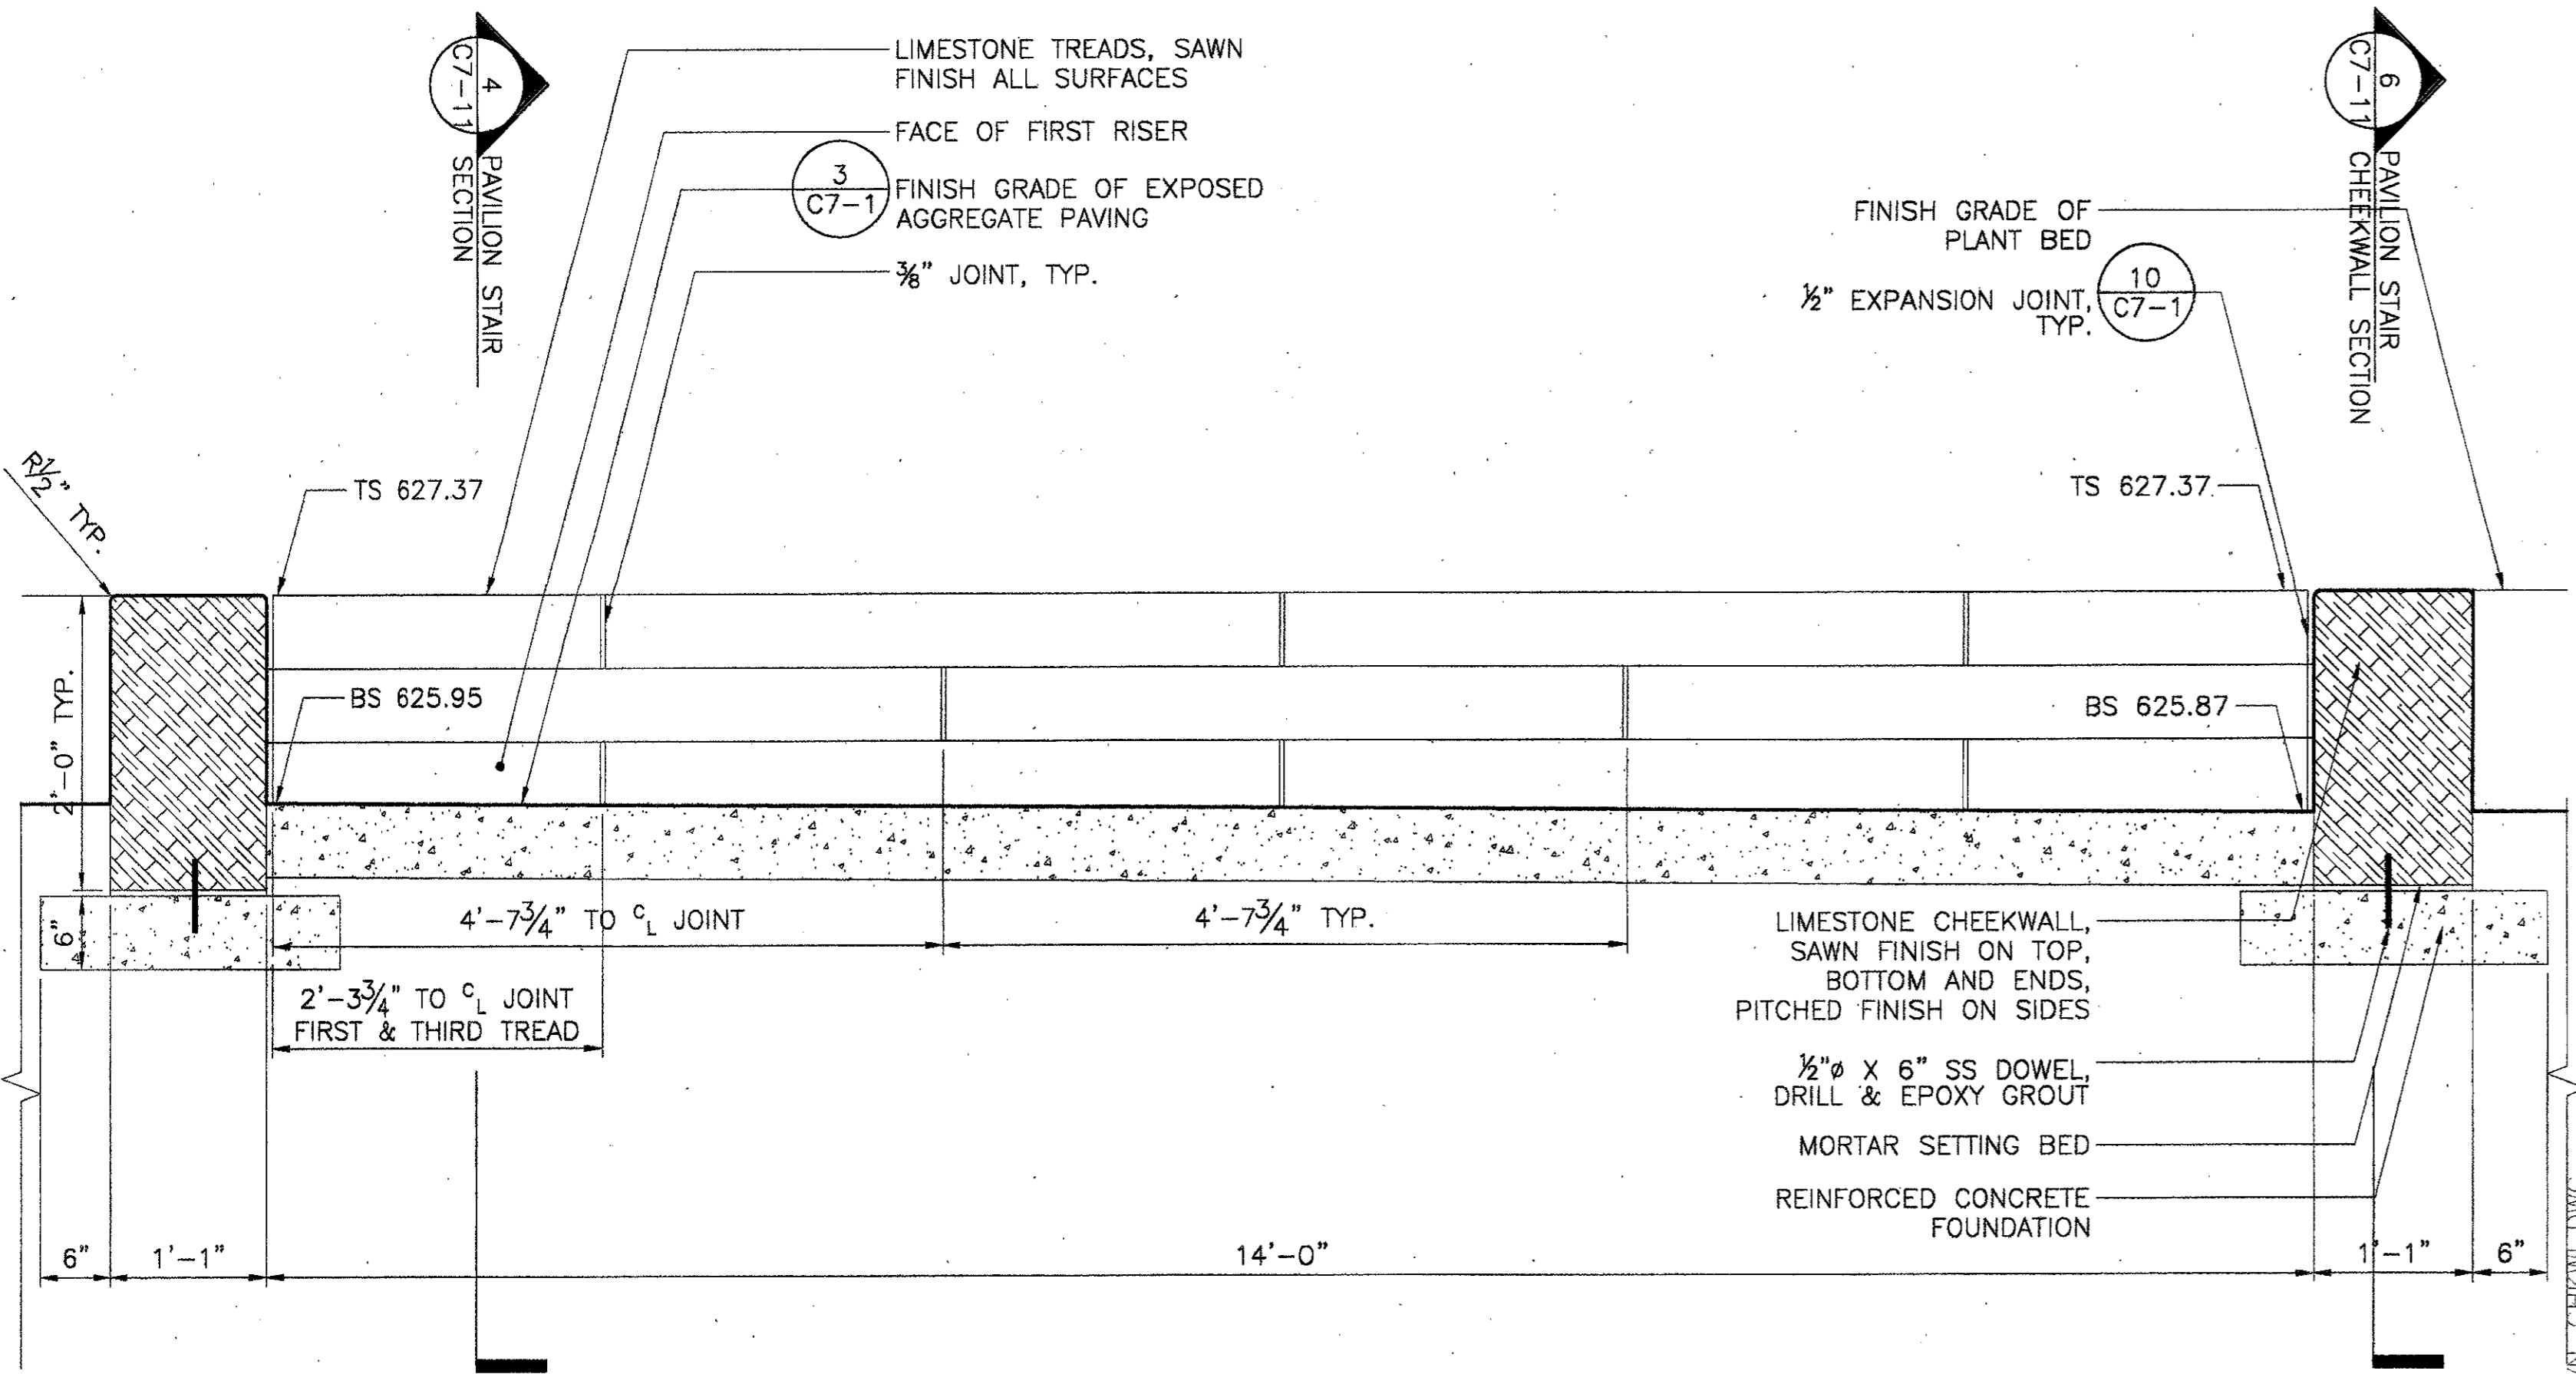


5 CHEEKWALL SECTION & STAIR ELEVATION AT PAVILION
SCALE: 1" = 1'-0"

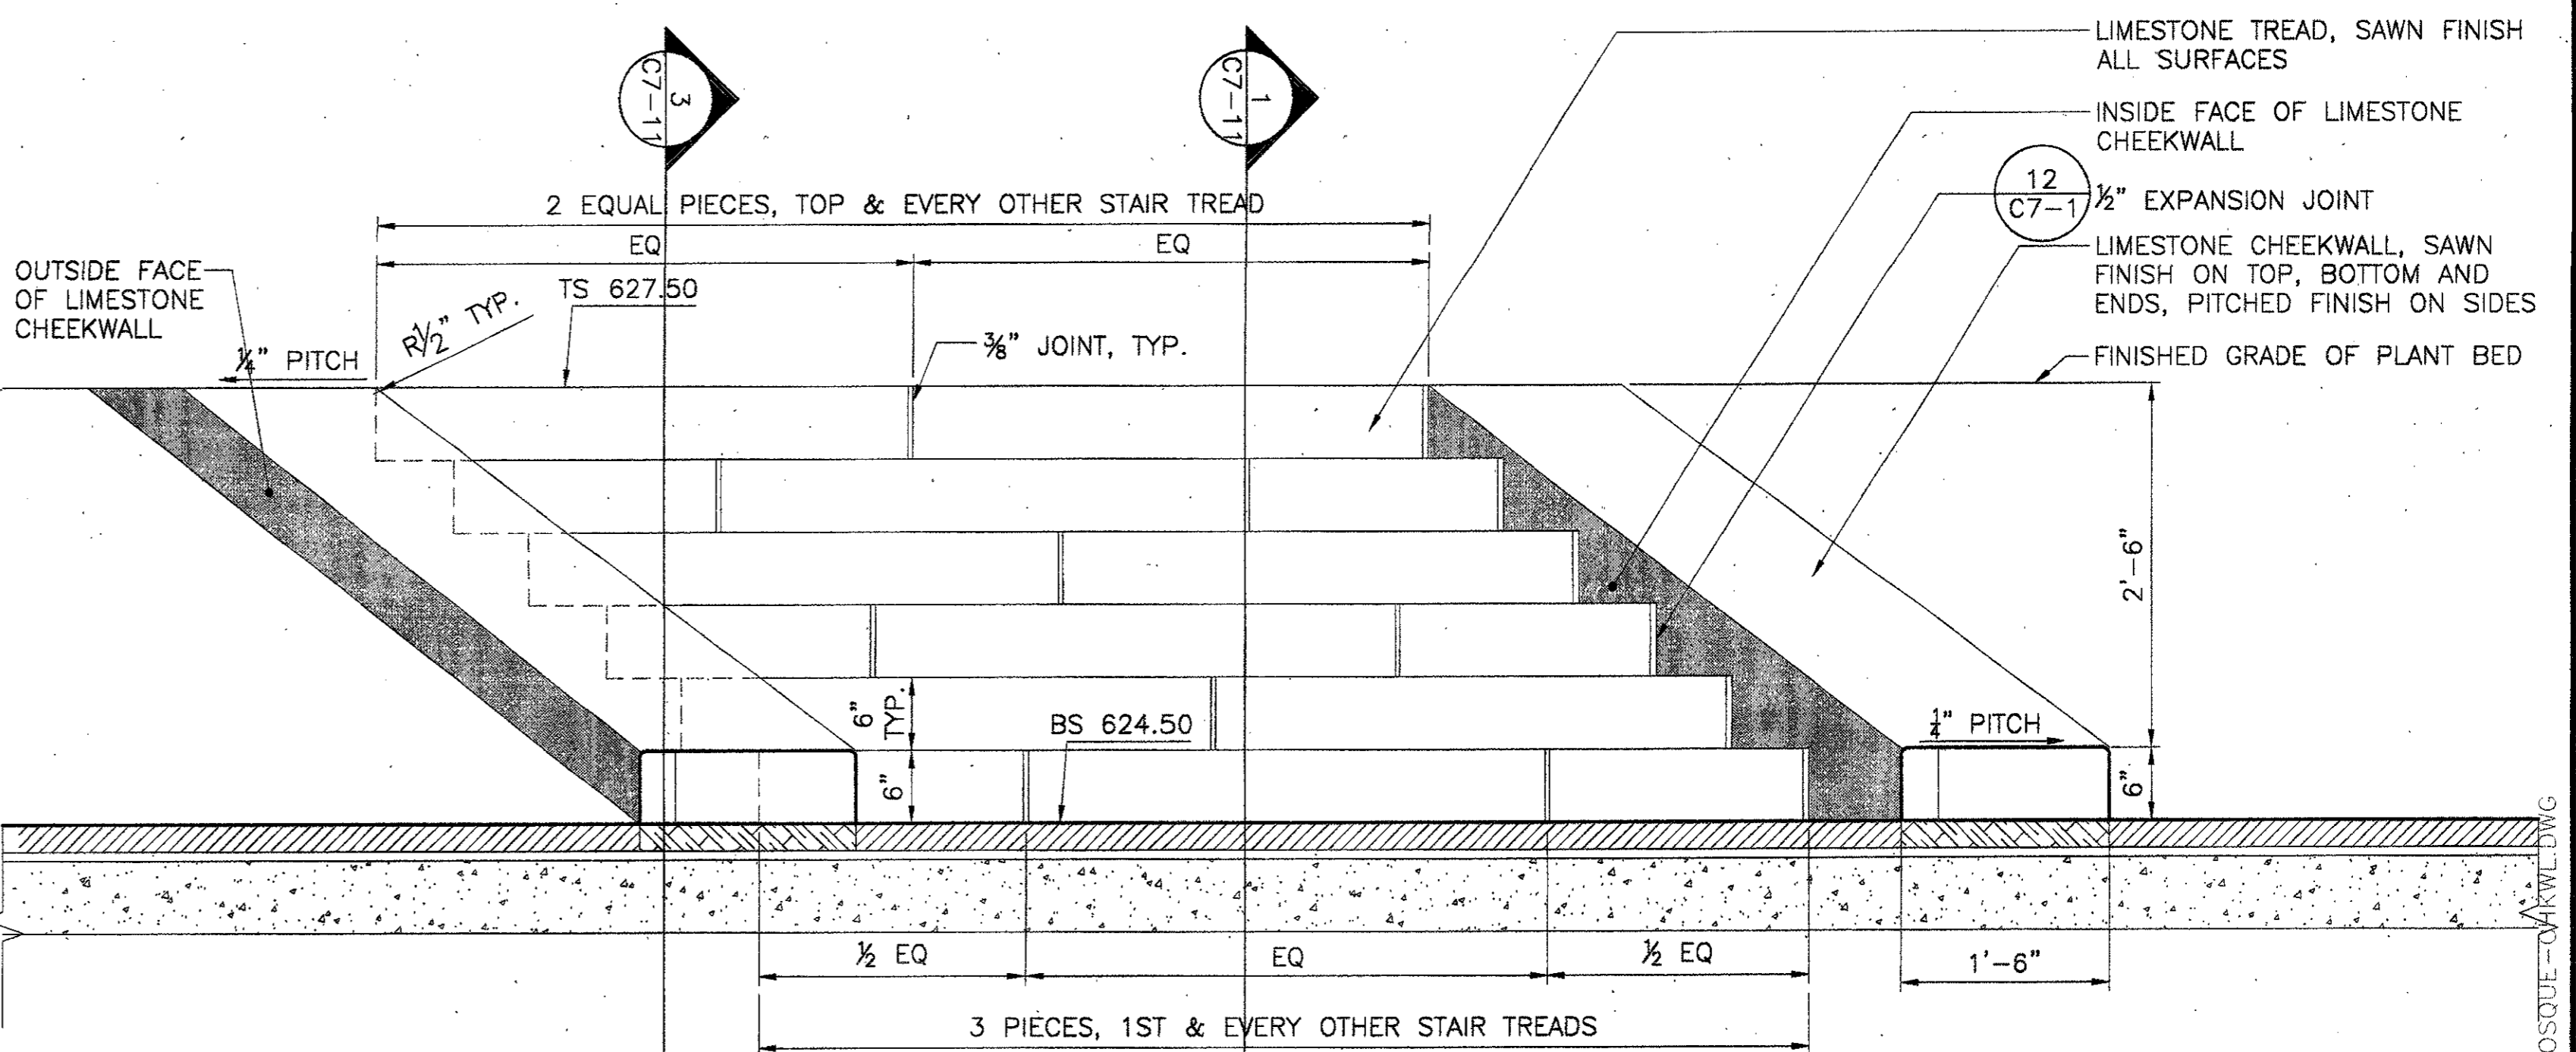

2 BOSQUE STAIR AND CHEEKWALL SECTION
SCALE: 1" = 1'-0"

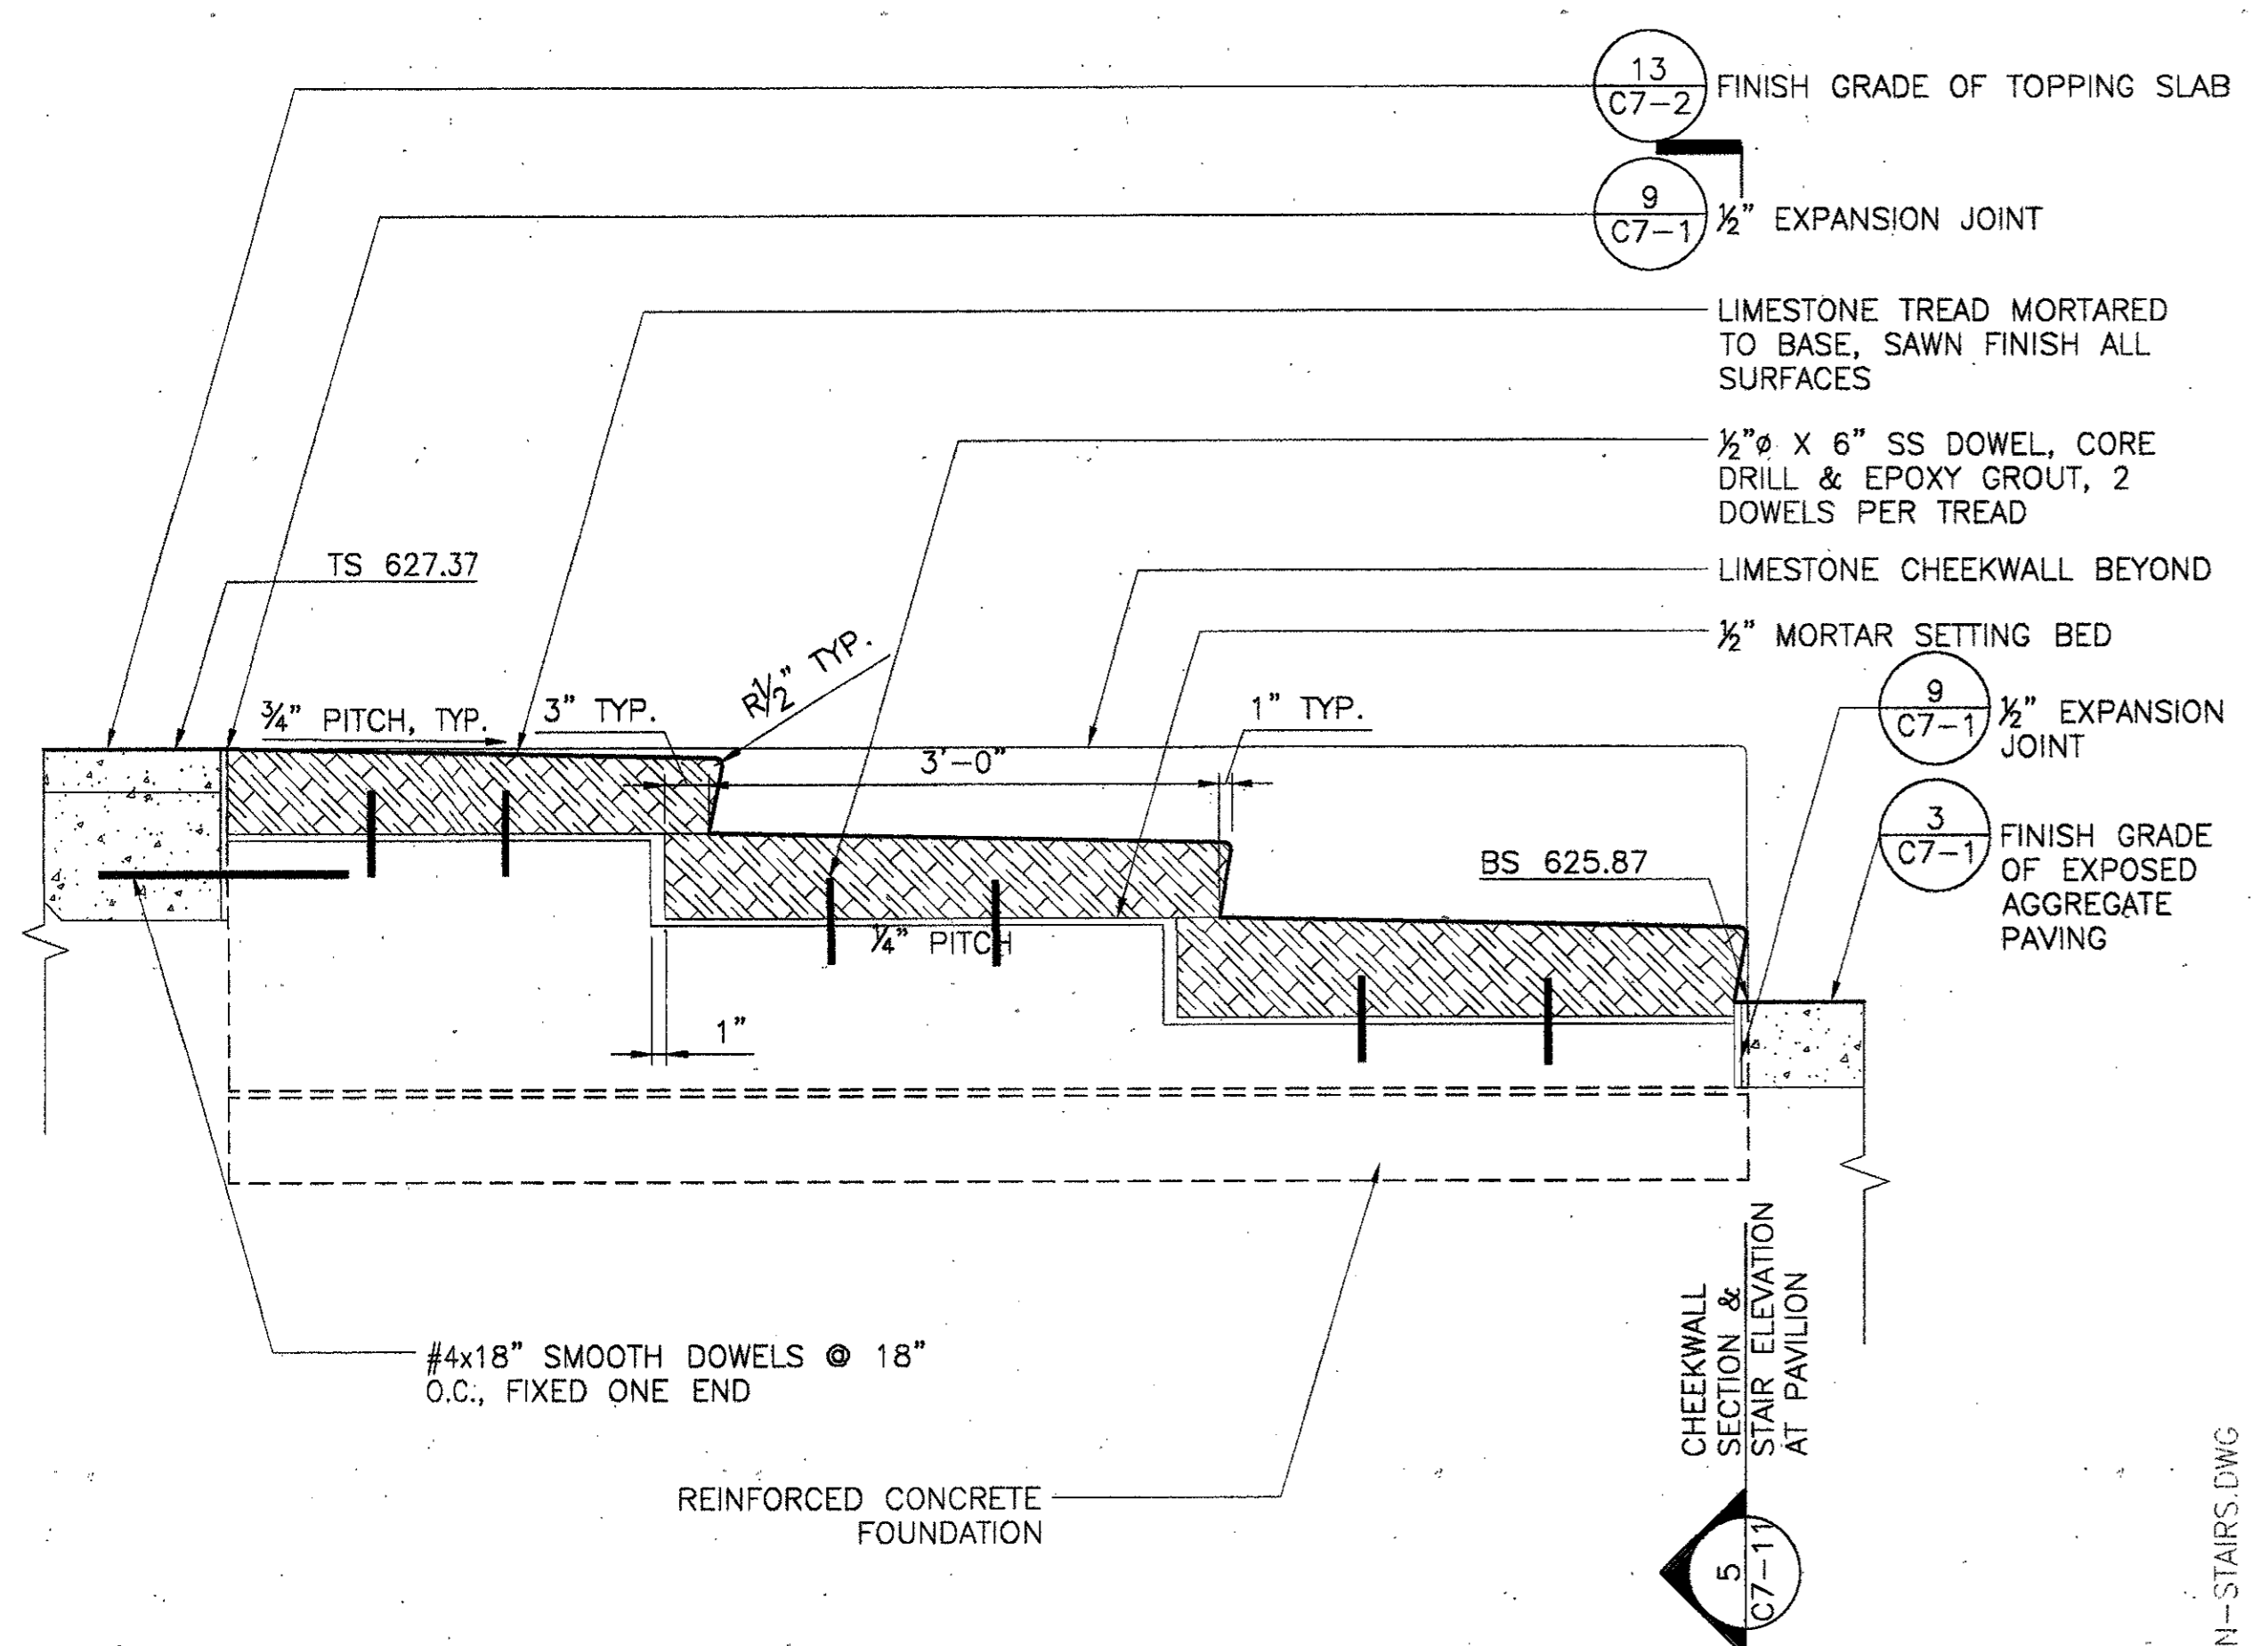


4 PAVILION STAIR SECTION
SCALE: 1" = 1'-0"

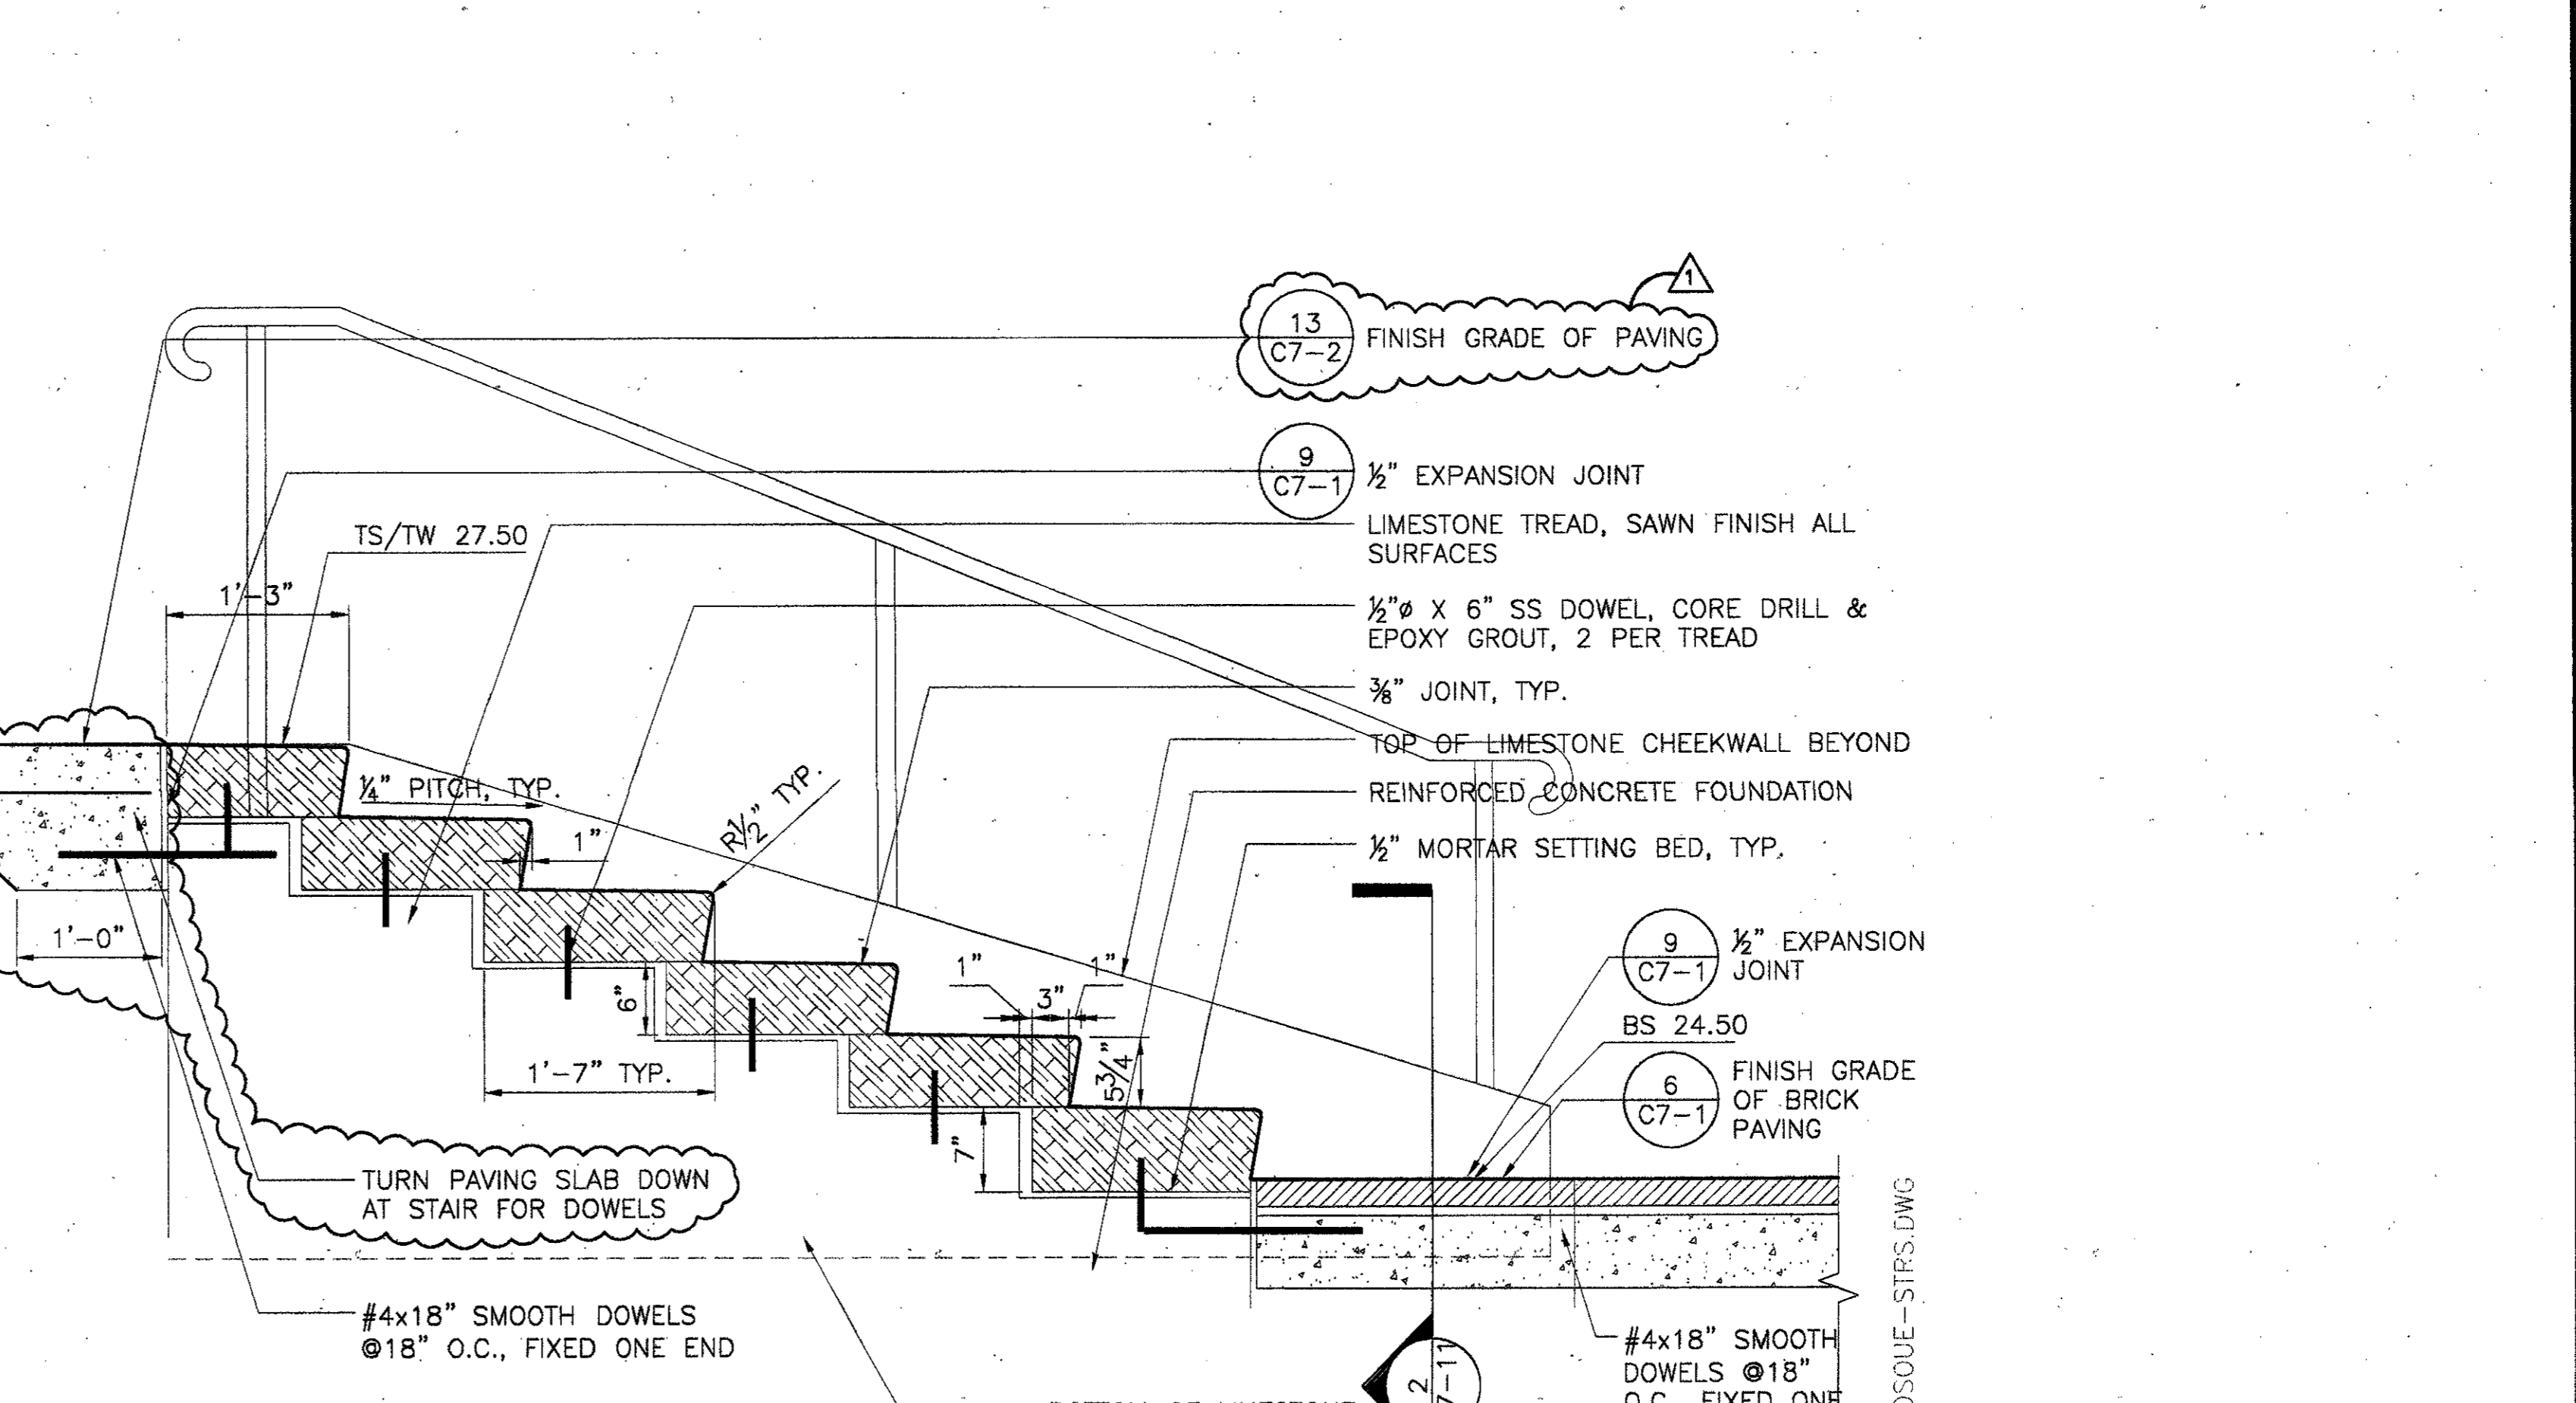

1 STAIR SECTION AT BOSQUE
SCALE: 1" = 1'-0"

| | | |
|-------------------------|-------------|------|
| ADDENDUM #2 | 10-21-02 | |
| ISSUED FOR CONSTRUCTION | 09-30-02 | |
| No. | Description | Date |

DWG. ISSUE & REVISION HISTORY

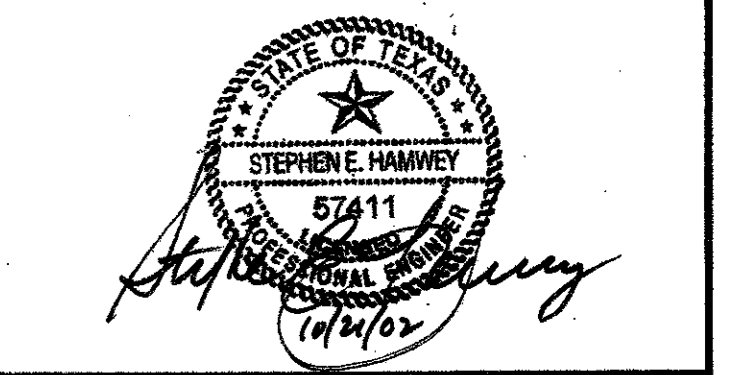

Project Title:
ADDISON ARTS & EVENTS DISTRICT
ADDISON, TEXAS

Drawing Title:
SITE DETAILS - STAIRS

Project No. 14516.00 Scale: AS NOTED
Drawn By: CB
Checked By: DC
Approved By: SEH
Date: September 30, 2002

Drawing No. **C7-11**