


4 LOWER CHANNEL STAIRS CHEEKWALL SECTION

SCALE: 1" = 1'-0"


S-STAIRS-CHK.WL.DWG

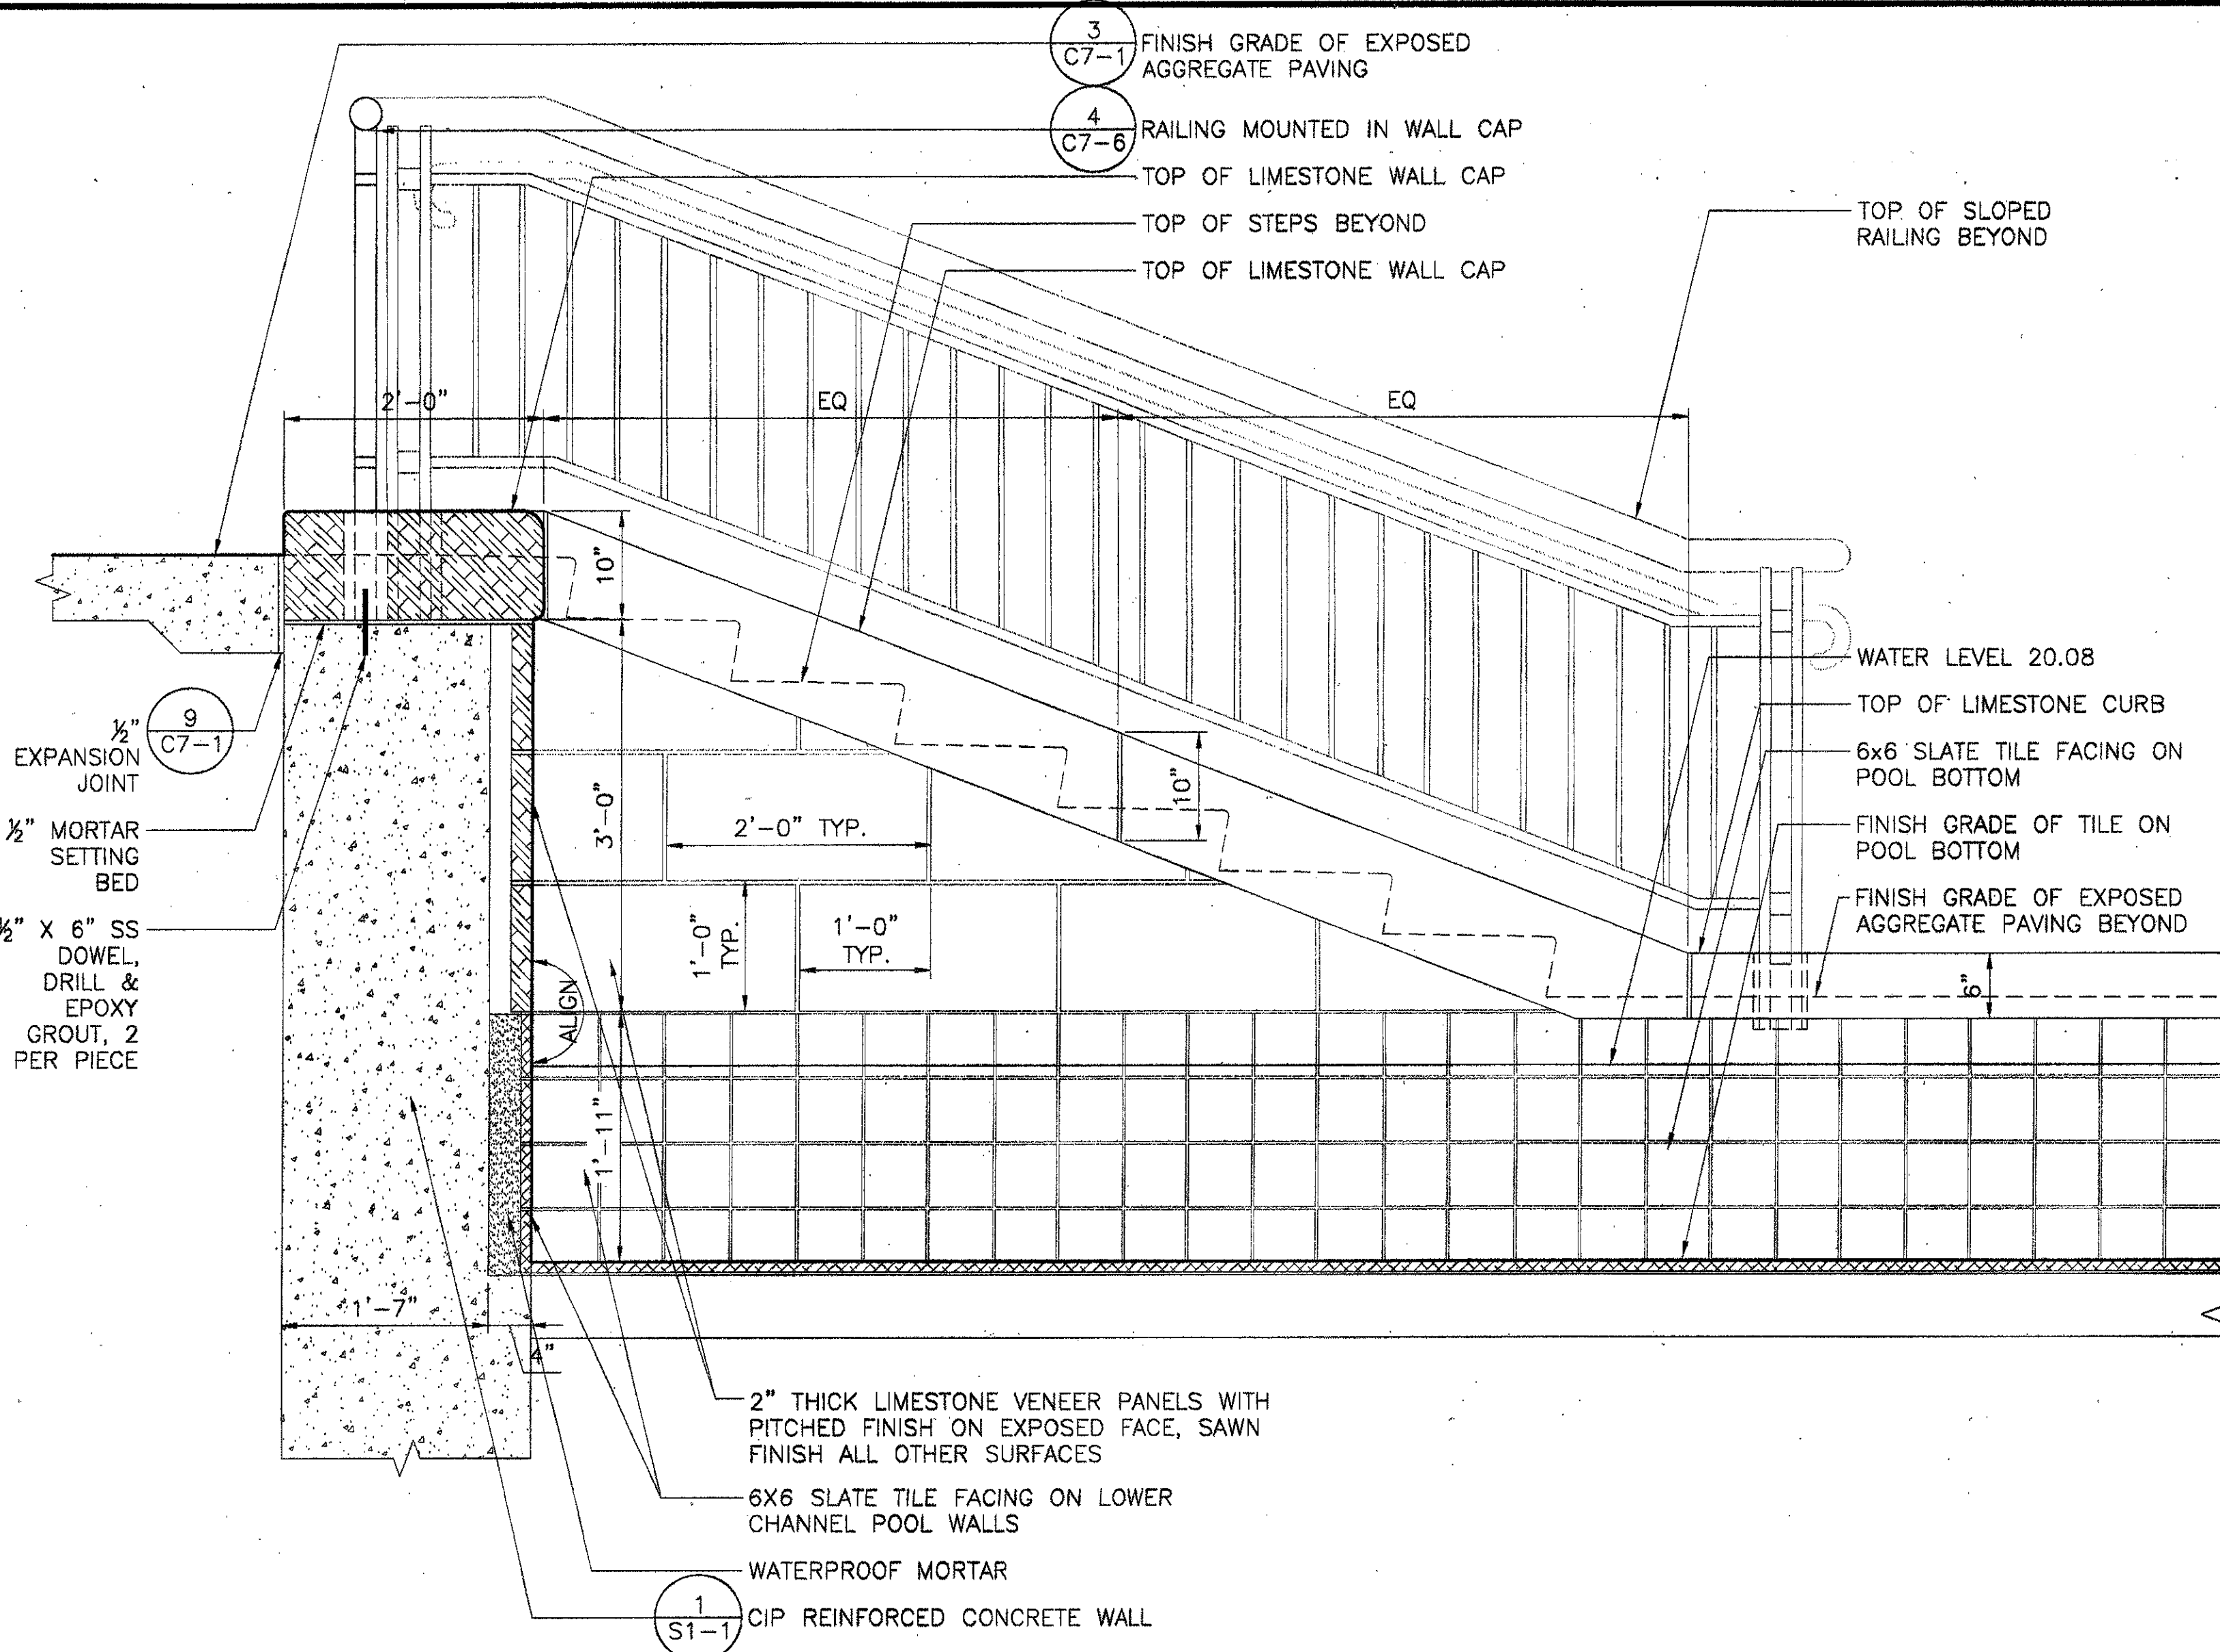

2 SECTION THROUGH LOWER CHANNEL POOL TOWARD STEPS

SCALE: 1" = 1'-0"


S-LCHNL-END.DWG

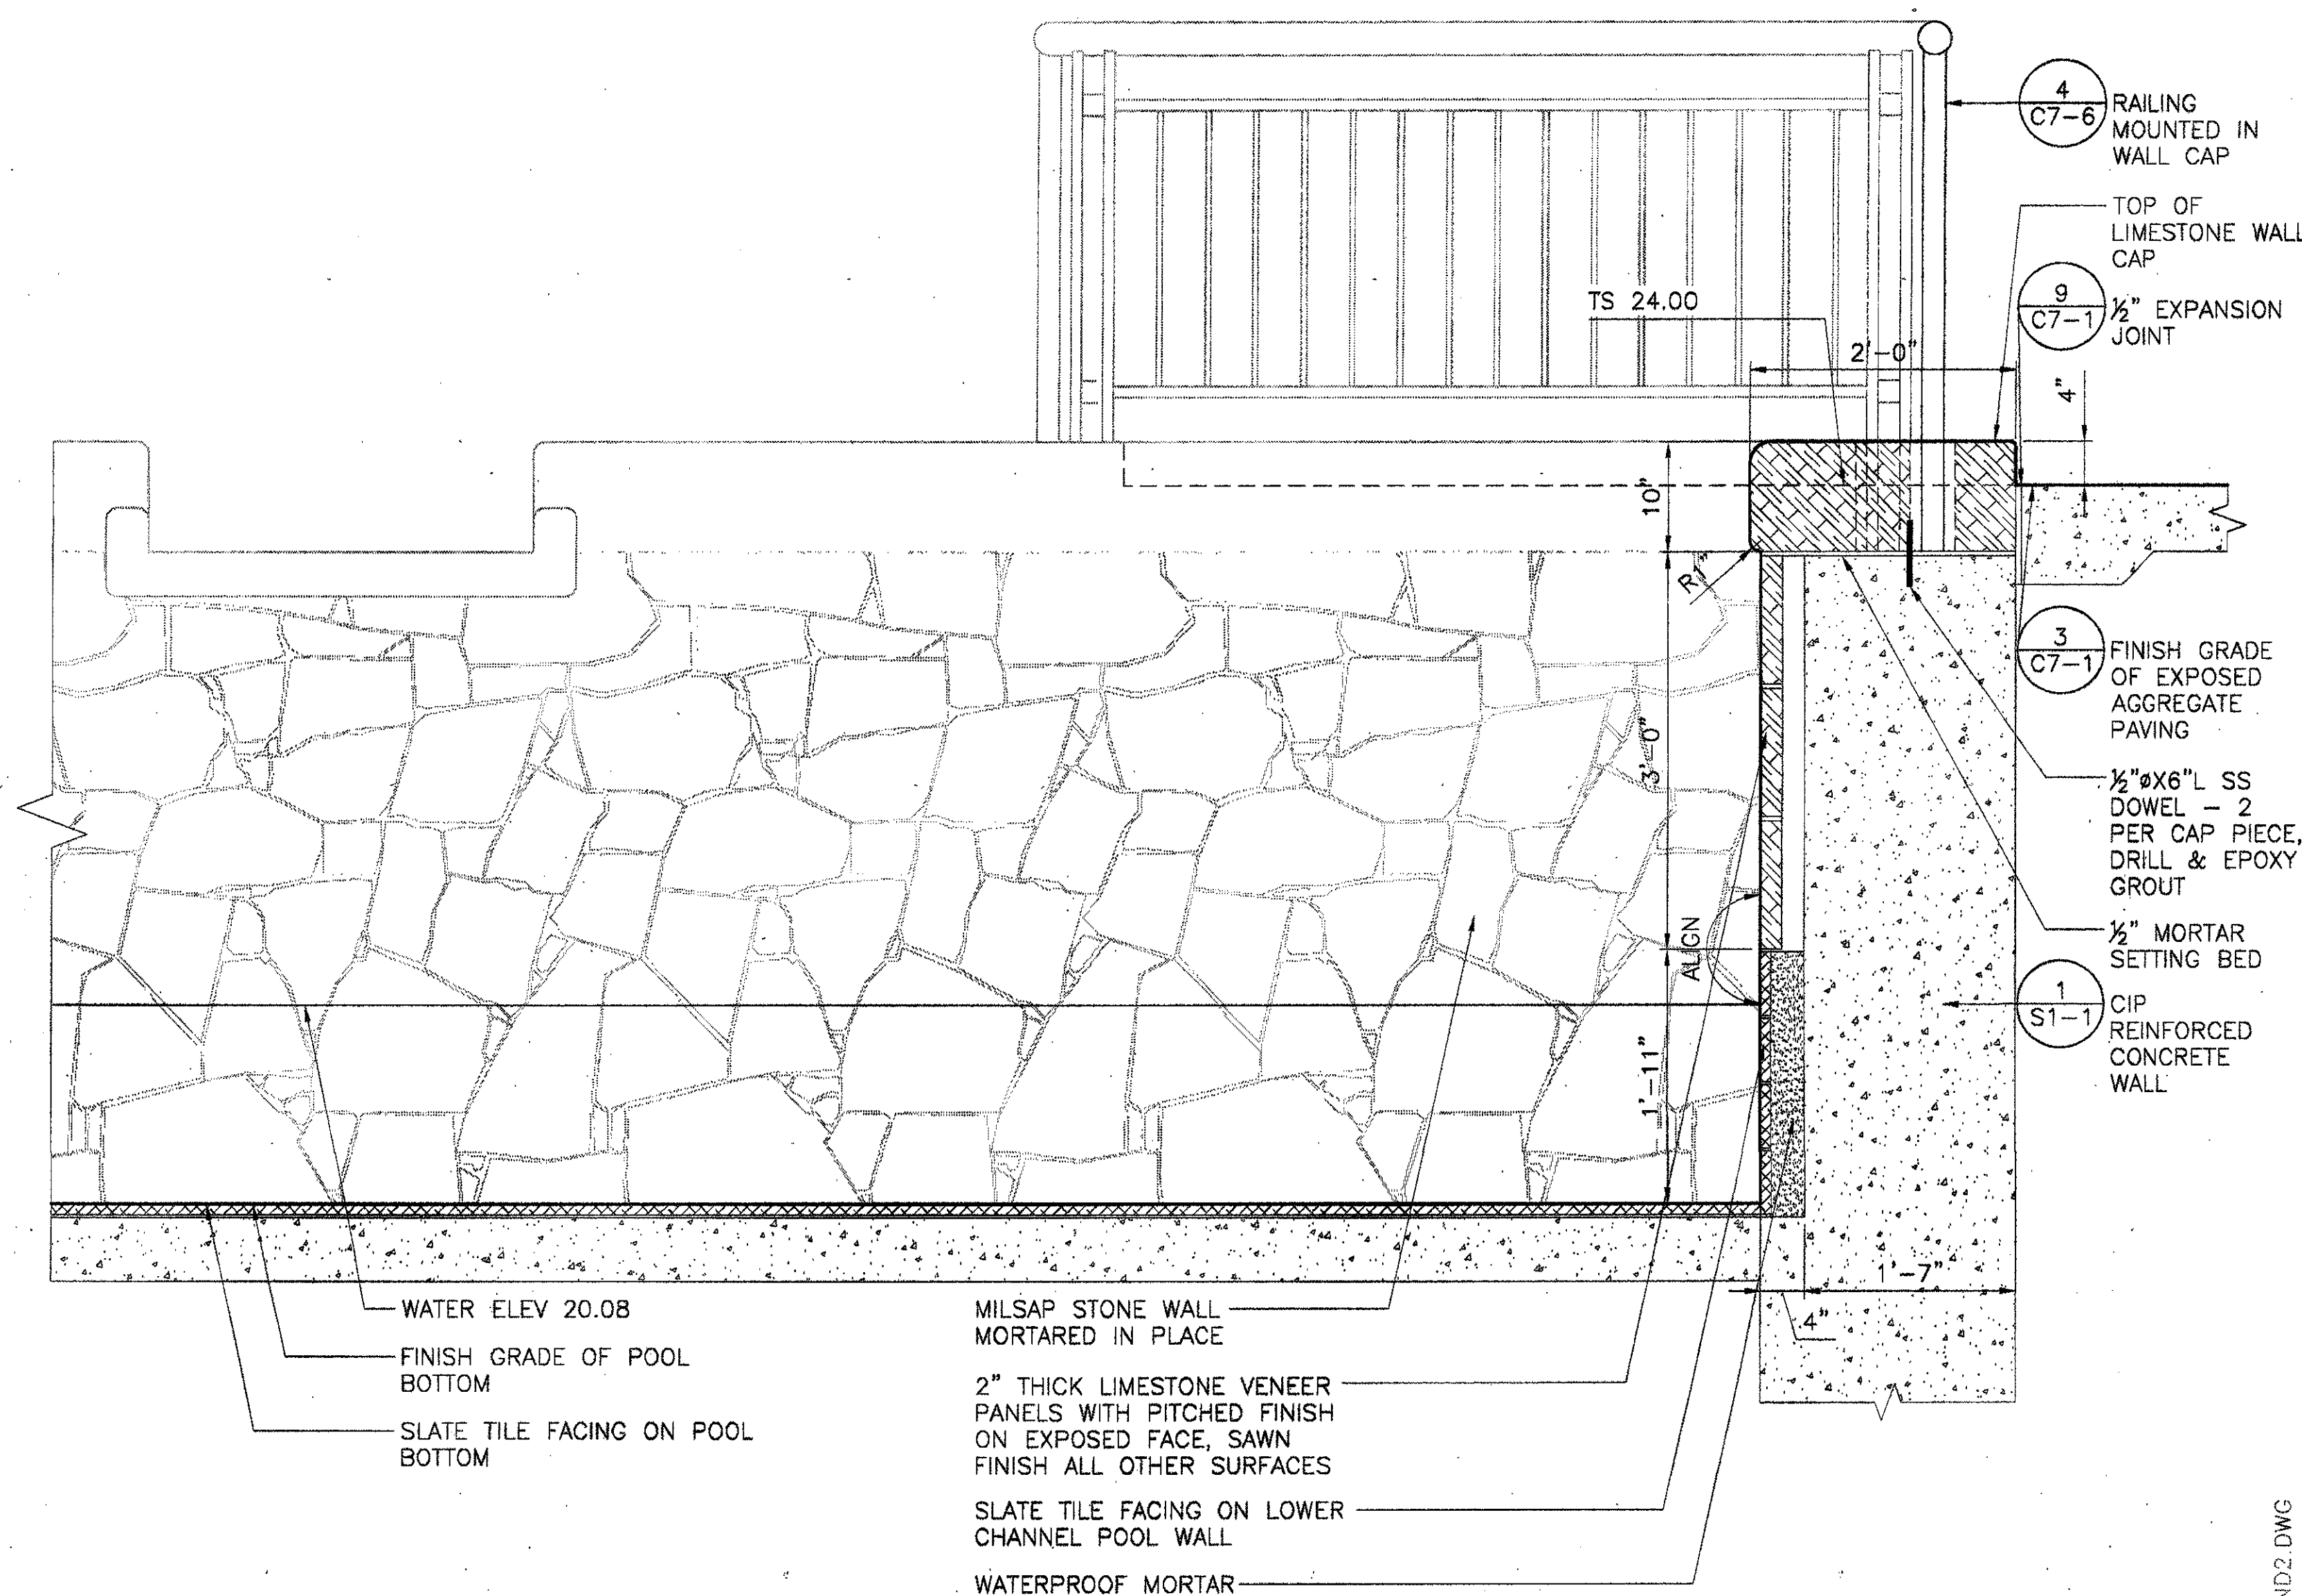

3 SECTION THROUGH LOWER CHANNEL POOL TOWARD WALL

SCALE: 1" = 1'-0"

S-L-CHNL-END2.DWG

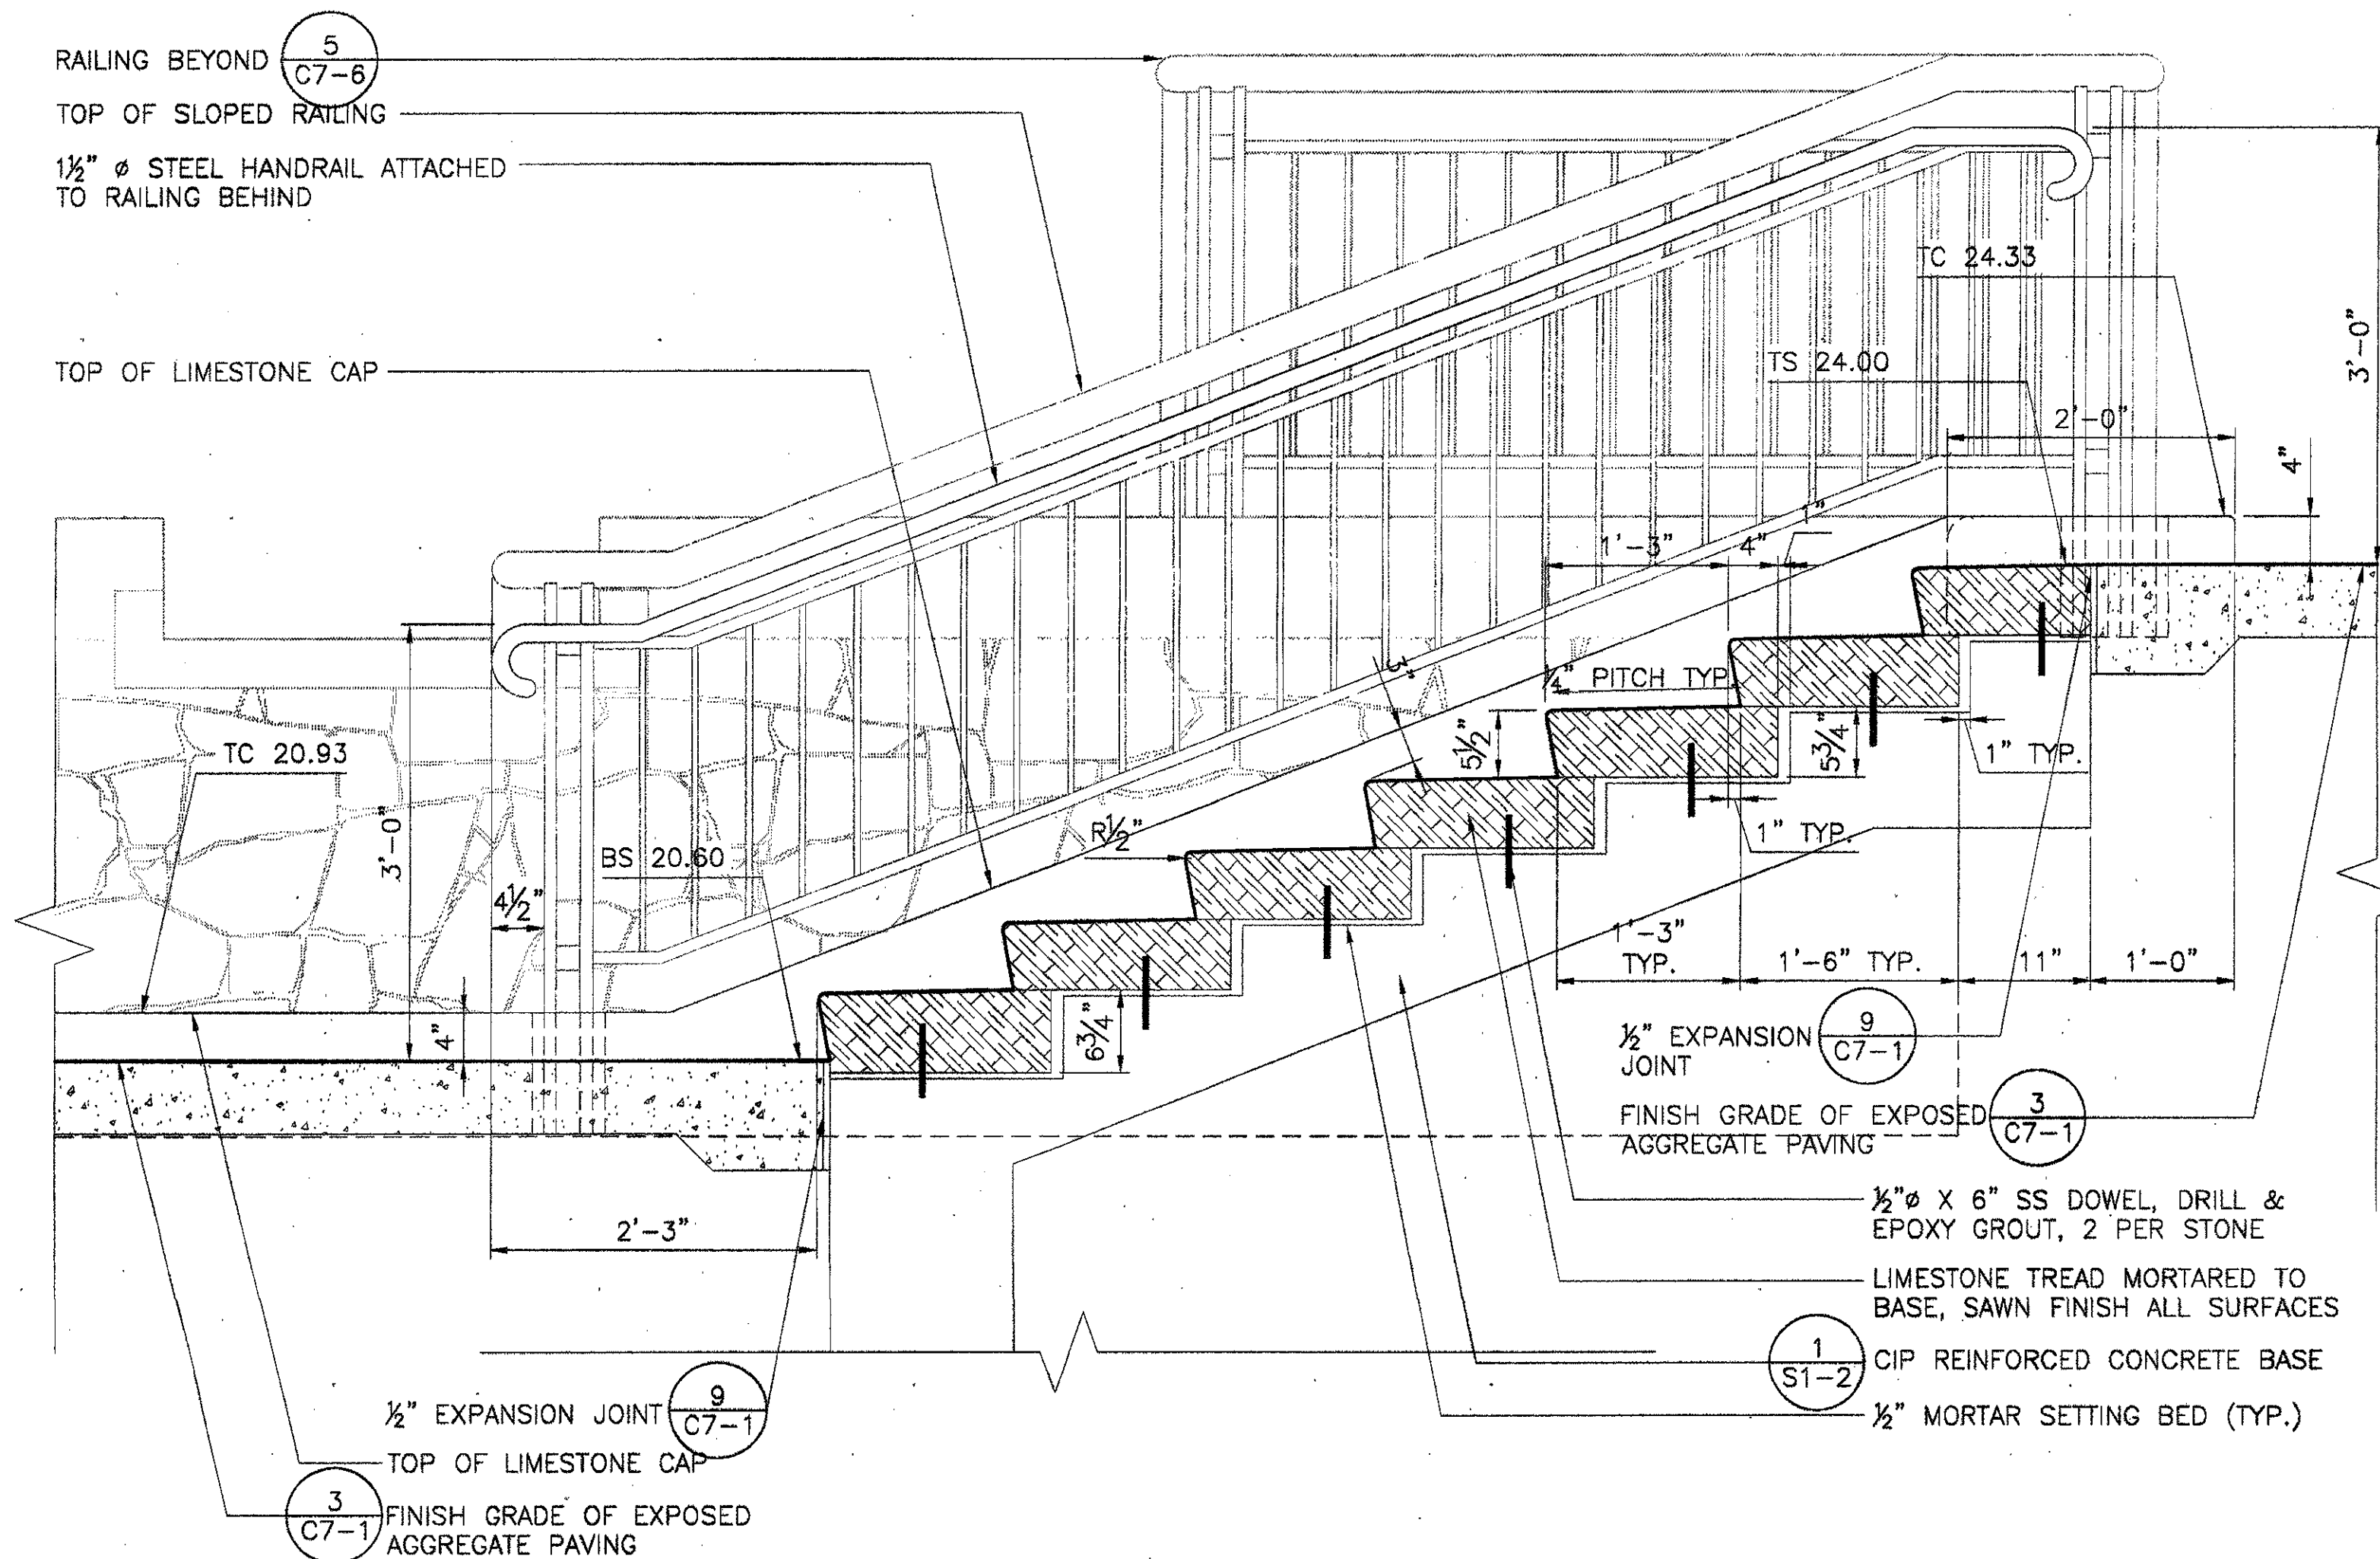

1 STAIRS AT SOUTH LOWER CHANNEL

SCALE: 1" = 1'-0"


S-STAIRS.DWG

ISSUED FOR CONSTRUCTION 09-30-02

No. Description Date

DWG ISSUE & REVISION HISTORY

Stamp

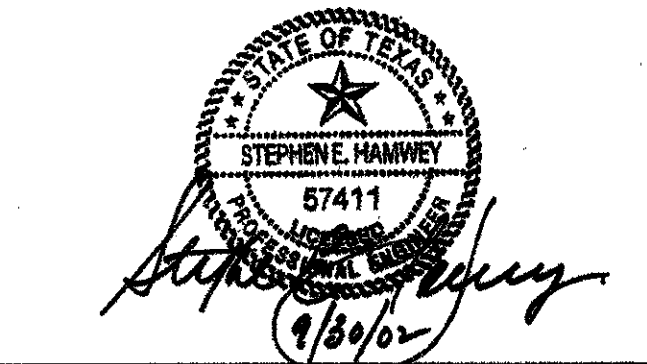

Project Title:
ADDISON ARTS & EVENTS DISTRICT
 ADDISON, TEXAS

Drawing Title:
SITE DETAILS - STAIRS

Project No. 14516.00 Scale: AS NOTED
 Drawn By: CB
 Checked By: DC
 Approved By: SEH
 Date: September 30, 2002

Drawing No. **C7-12**