



4 LOWER CHANNEL AND WALL SECTION
 SCALE: 1/2" = 1'-0"

1 WEIR TO LOWER CHANNEL
 SCALE: 1 1/2" = 1'-0"

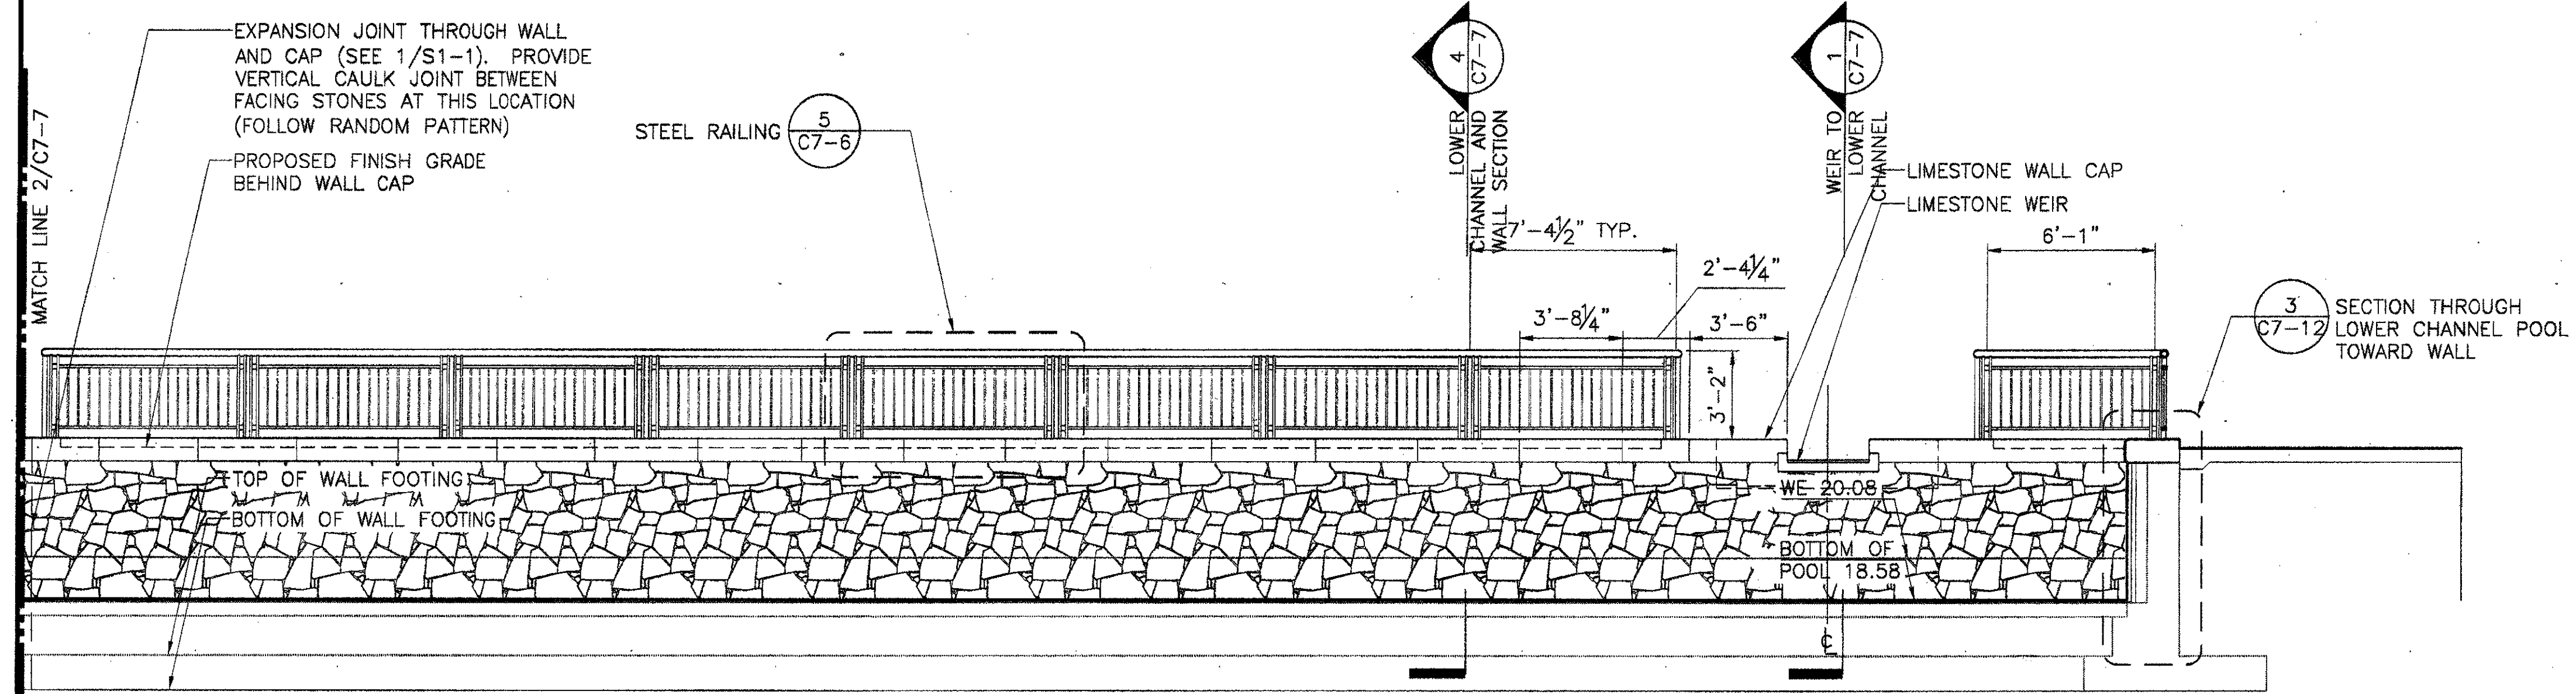

3 FOUNTAIN WALL ELEVATION
 SCALE: 1/4" = 1'-0"

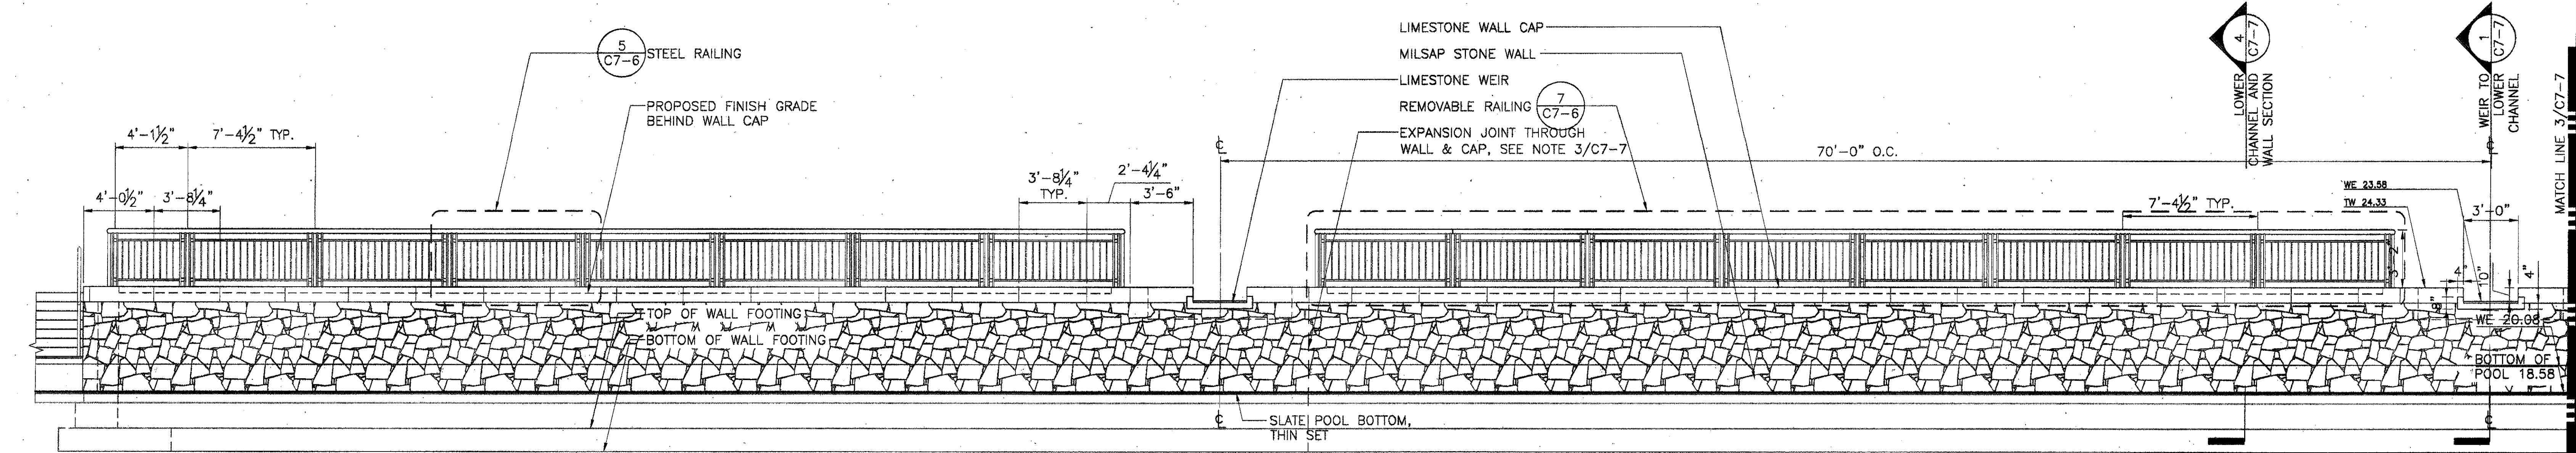

2 FOUNTAIN WALL ELEVATION
 SCALE: 1/4" = 1'-0"

ISSUED FOR CONSTRUCTION	09-30-02
No. Description	Date
DWG ISSUE & REVISION HISTORY	
Stamp	

Project Title:
ADDISON ARTS & EVENTS DISTRICT
 ADDISON, TEXAS

Drawing Title:
SITE DETAILS
FOUNTAIN WALL

Project No. 14516.00 Scale: AS NOTED
 Drawn By: CB
 Checked By: DC
 Approved By: SEH
 Date: September 30, 2002

Drawing No. **C7-7**