




4 FOUNTAIN VAULT REINFORCING - PLAN AND SECTION  
SCALE: 1/2" = 1'-0"

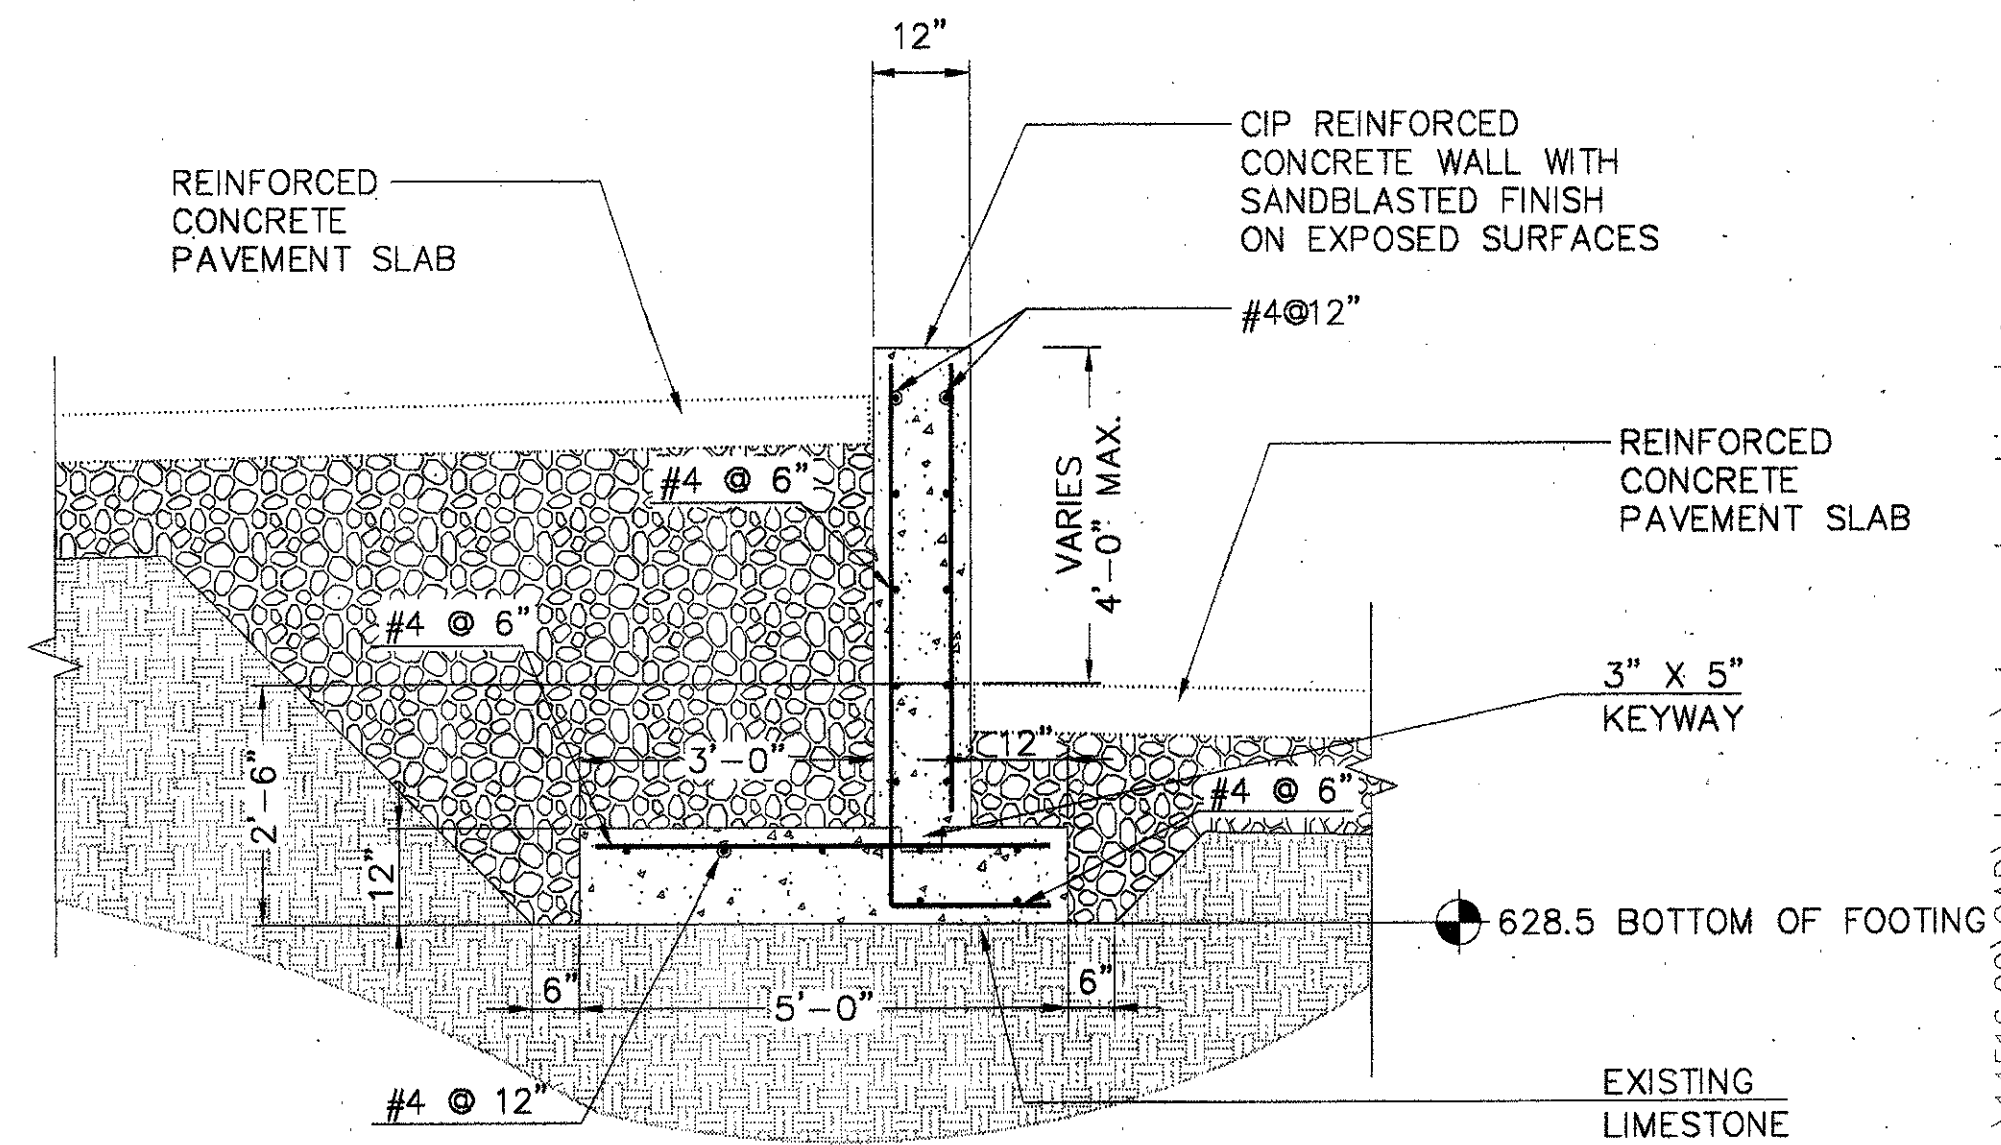

3 RETAINING WALL OF SERVICE DRIVE/RAMP SECTION AT MAIN STAGE  
SCALE: 1/2" = 1'-0"

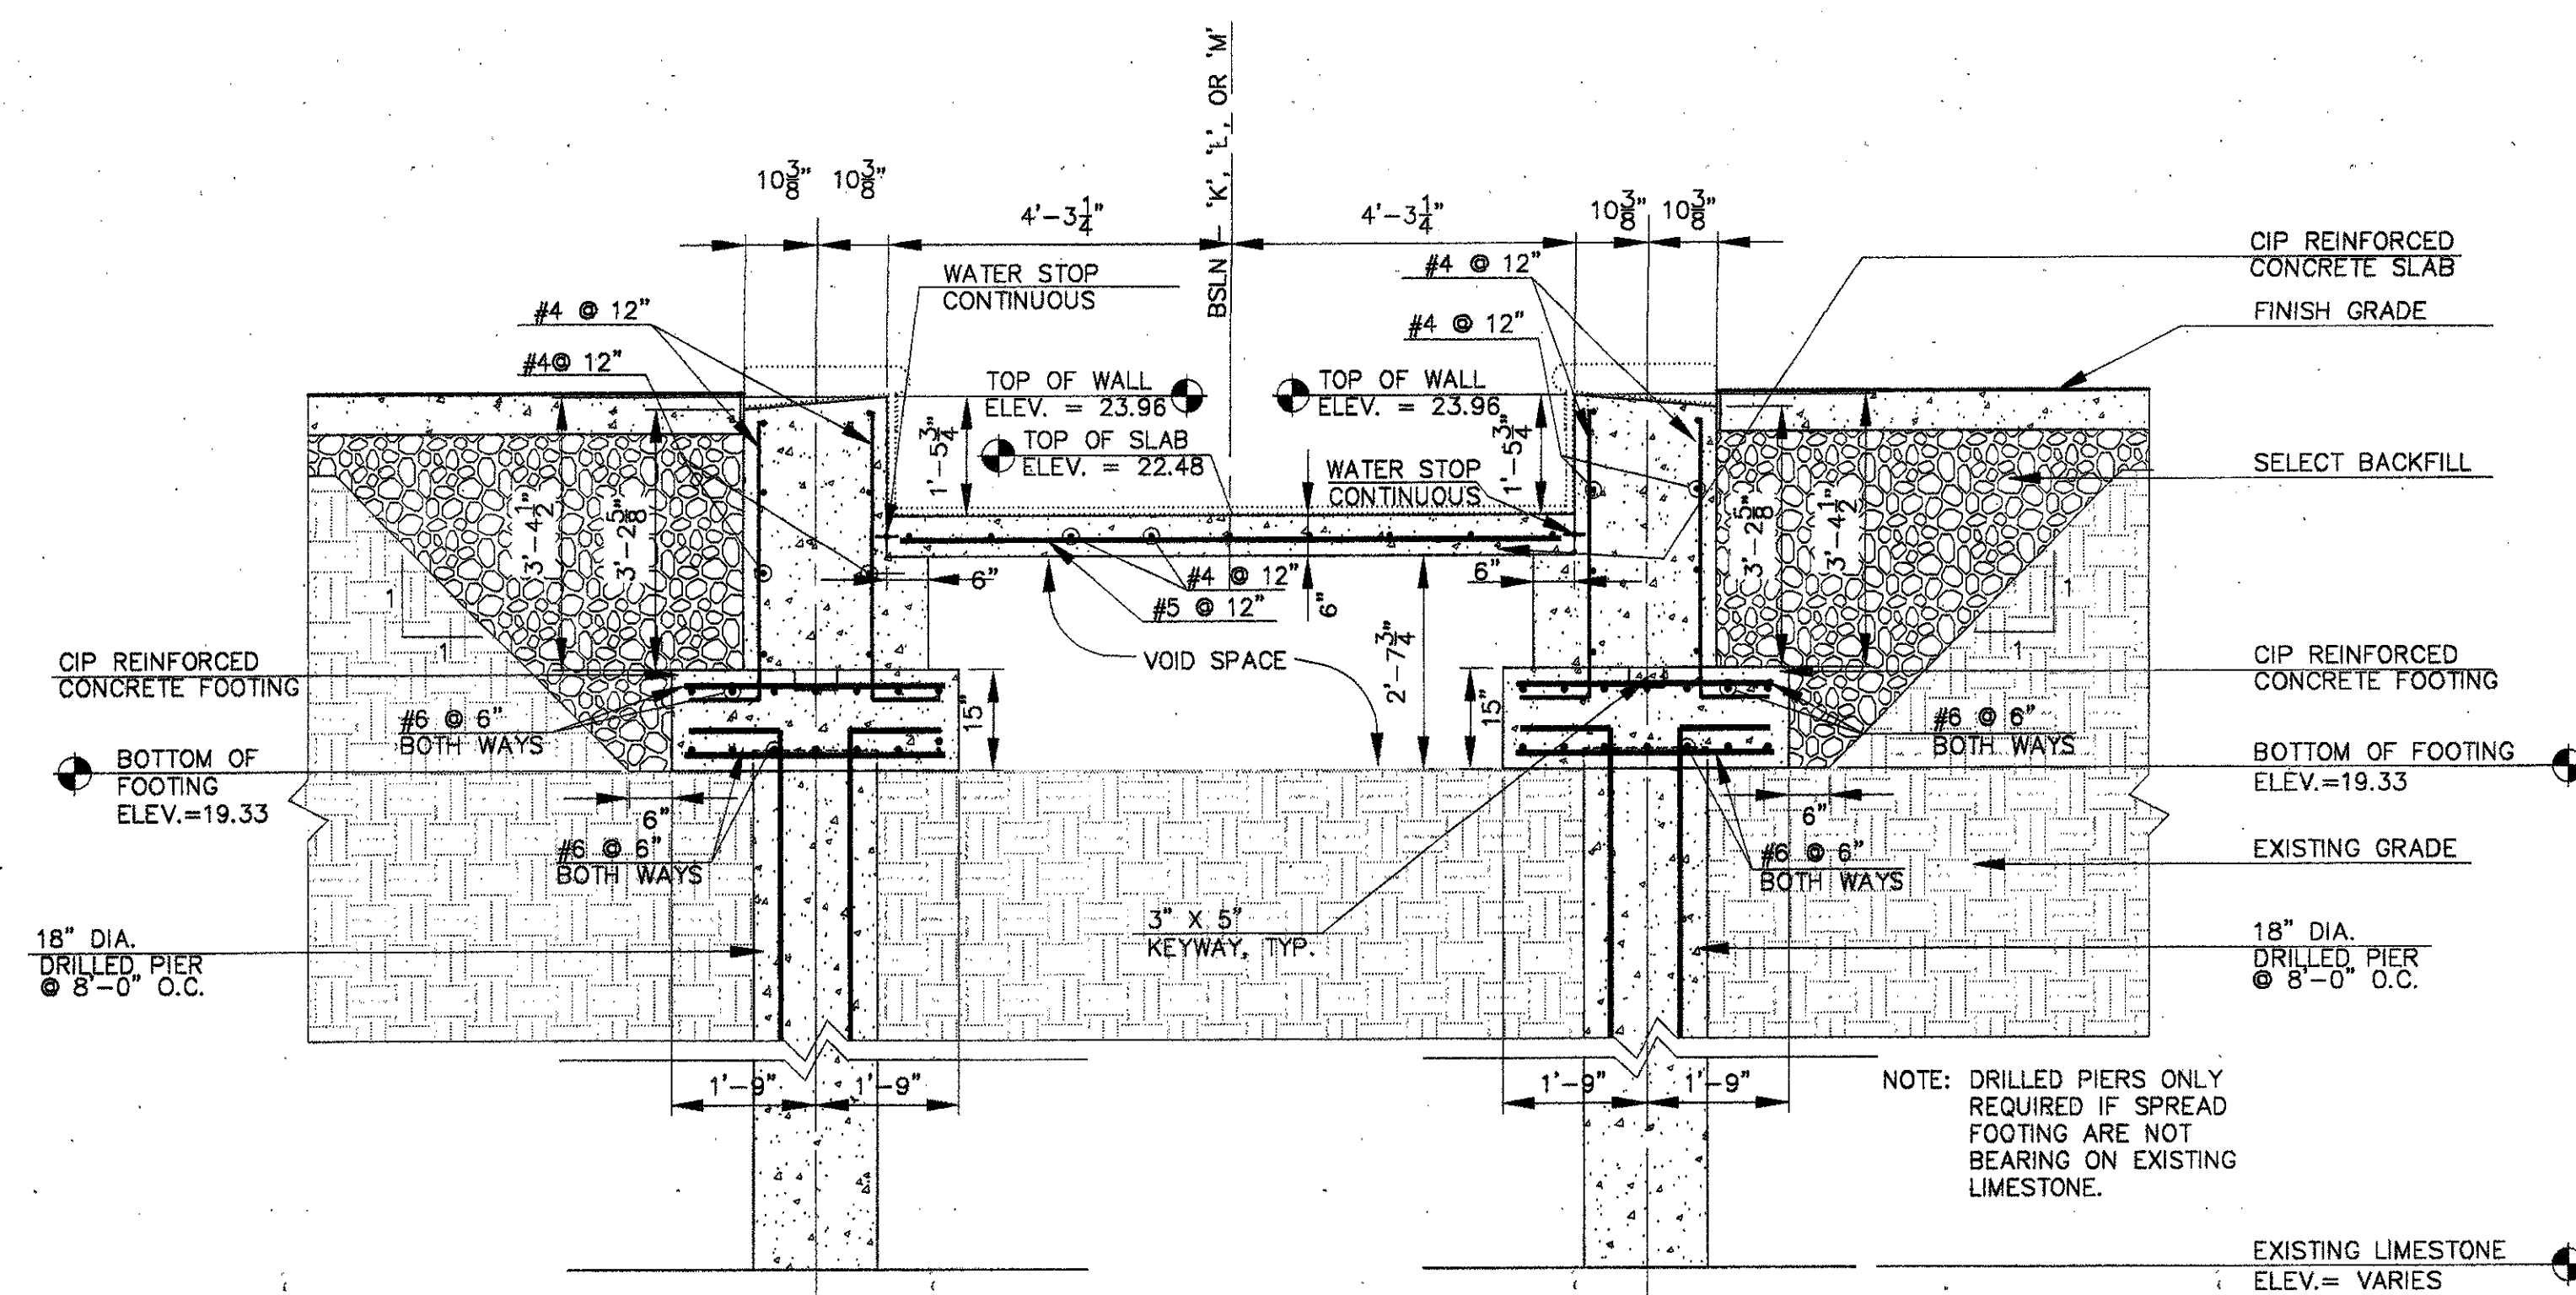

2 UPPER CHANNEL RETAINING WALL SECTION WITH DRILLED PIERS  
SCALE: 1/2" = 1'-0"

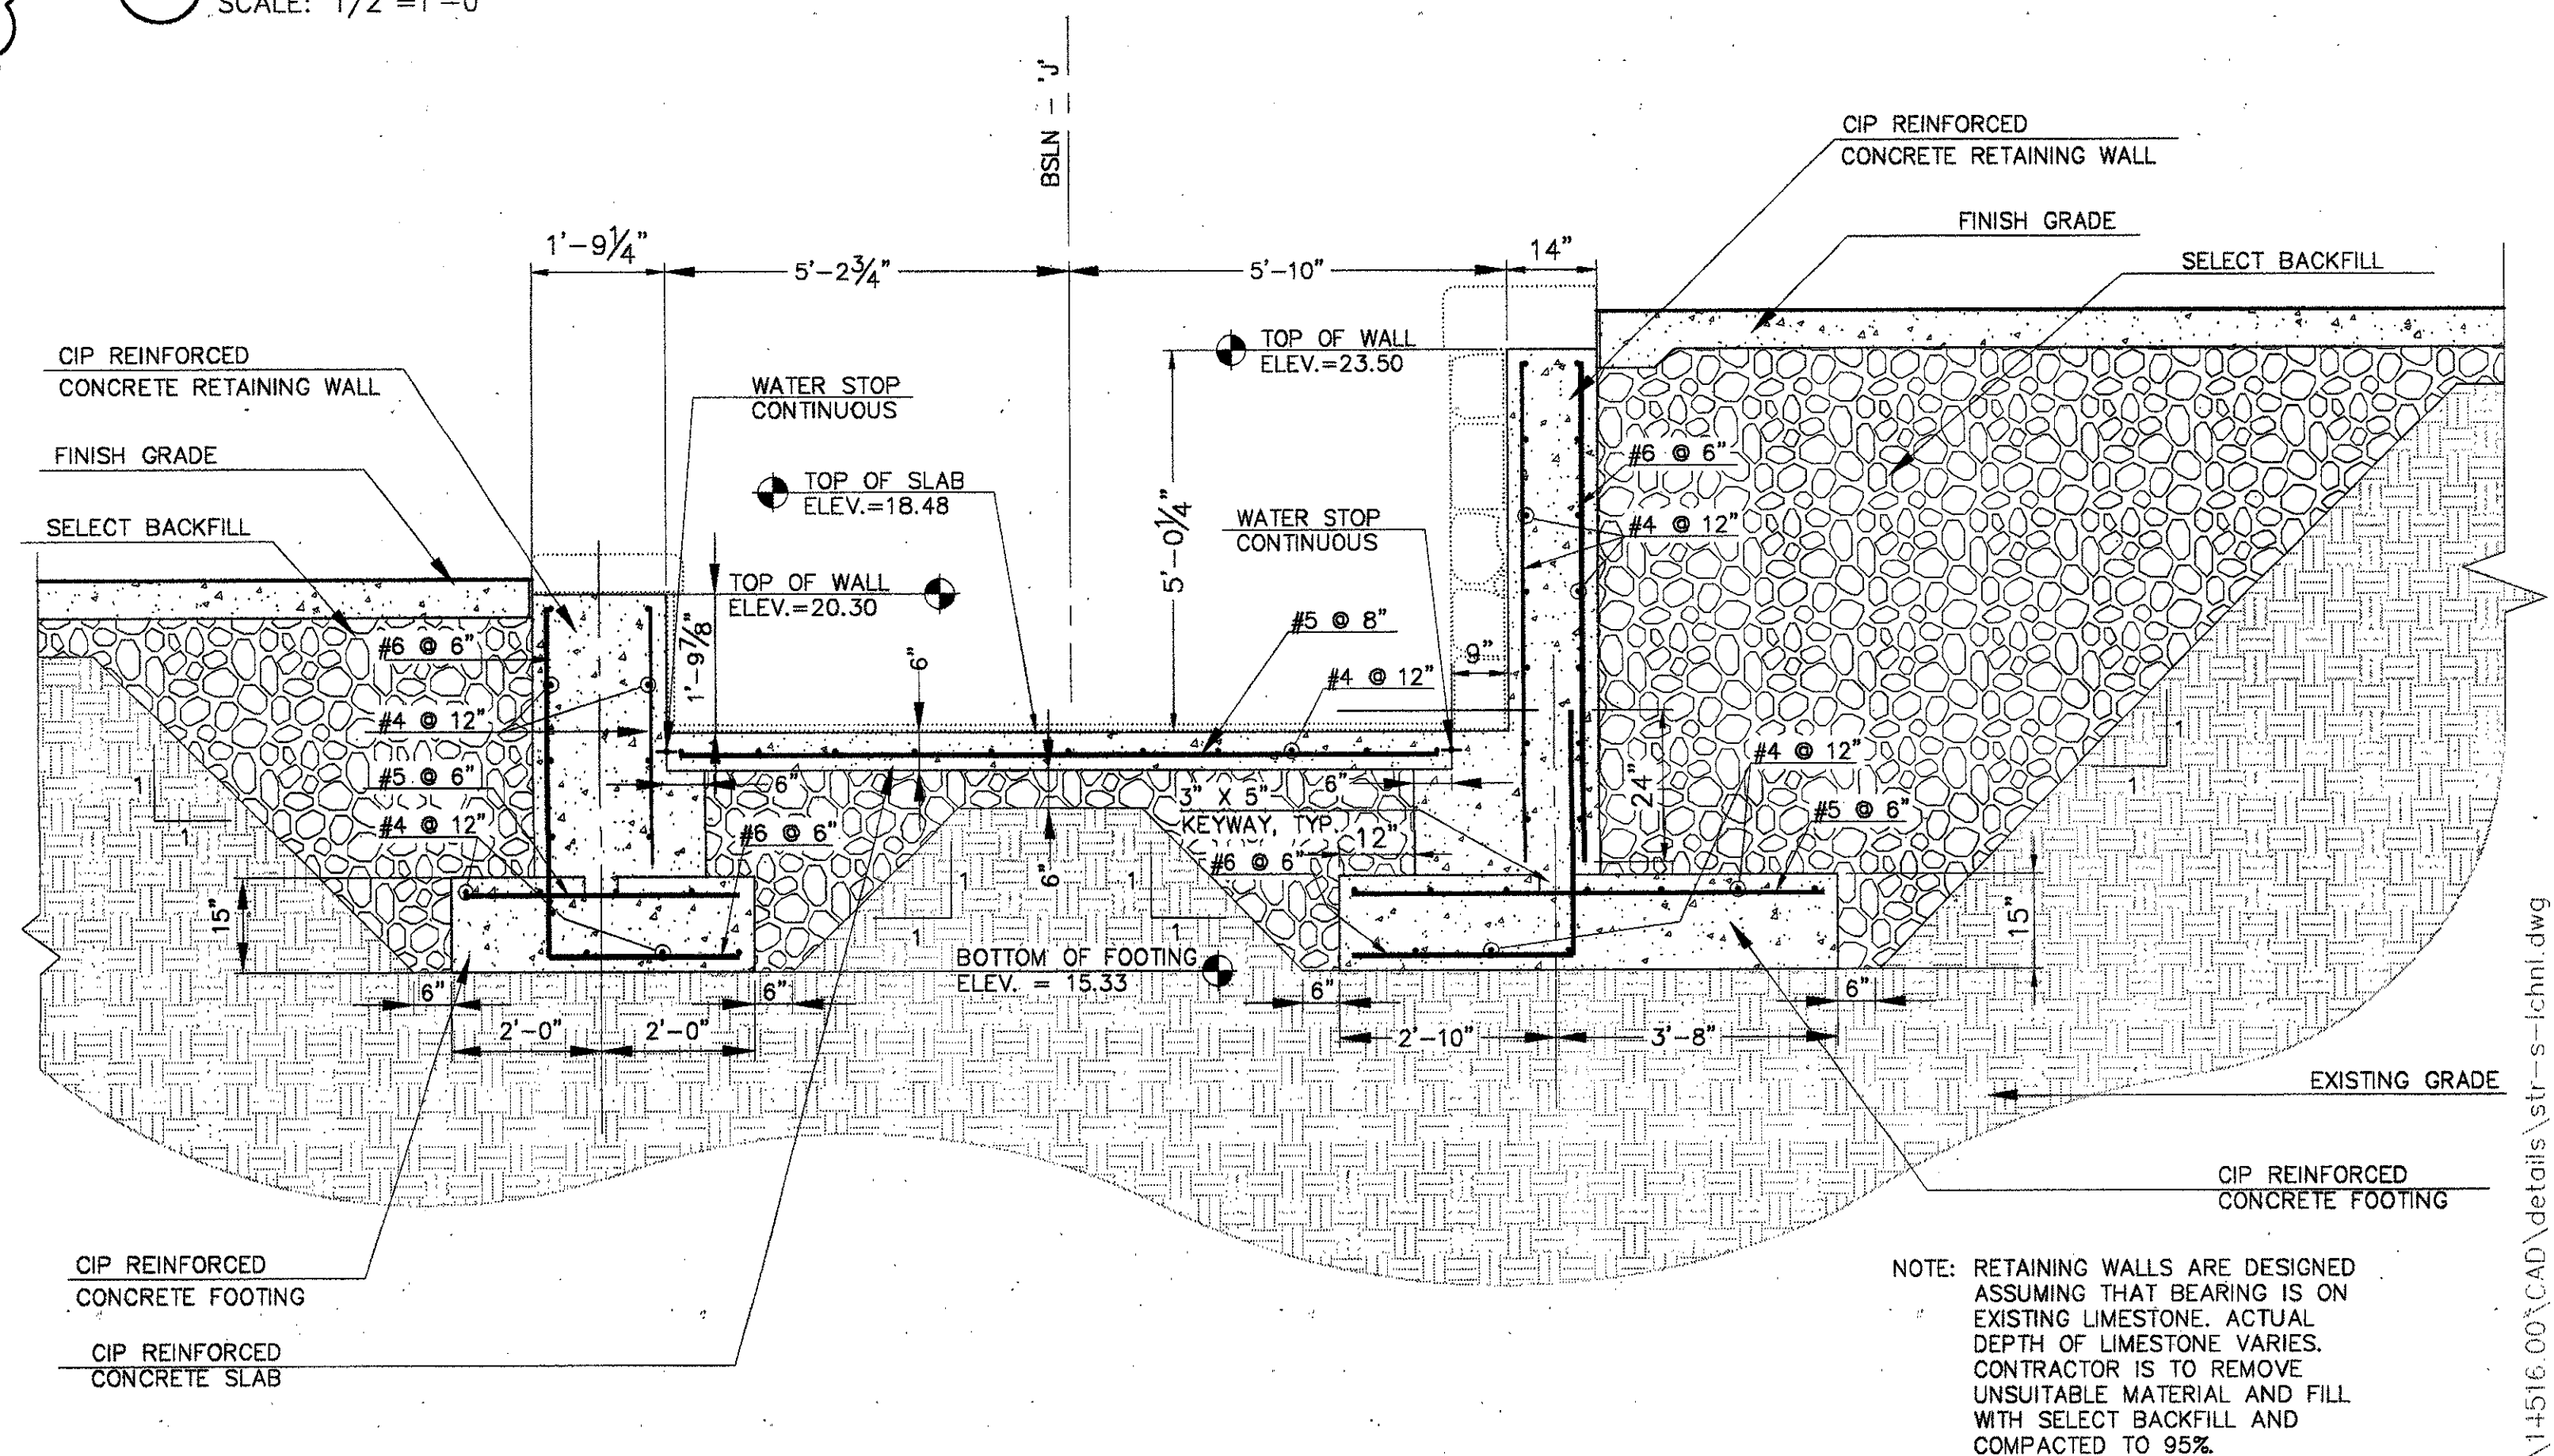


1 LOWER CHANNEL RETAINING WALL SECTION  
SCALE: 1/2" = 1'-0"

ADDENDUM #2	10-21-02	
ISSUED FOR CONSTRUCTION	09-30-02	
No.	Description	Date

DWG. ISSUE & REVISION HISTORY

Stamp

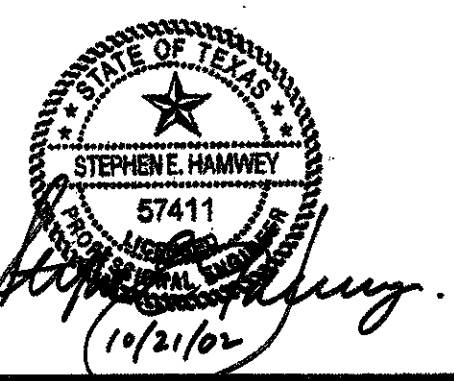

Project Title:  
**ADDISON ARTS & EVENTS DISTRICT**  
ADDISON, TEXAS

Drawing Title:  
**STRUCTURAL DETAILS**

Project No. 14516.00 Scale: AS NOTED  
Drawn By: SM/OP/SCV  
Checked By: CC  
Approved By: SEH  
Date: September 30, 2002

Drawing No. **S1-1**