





SOUTHFORK DRIVE

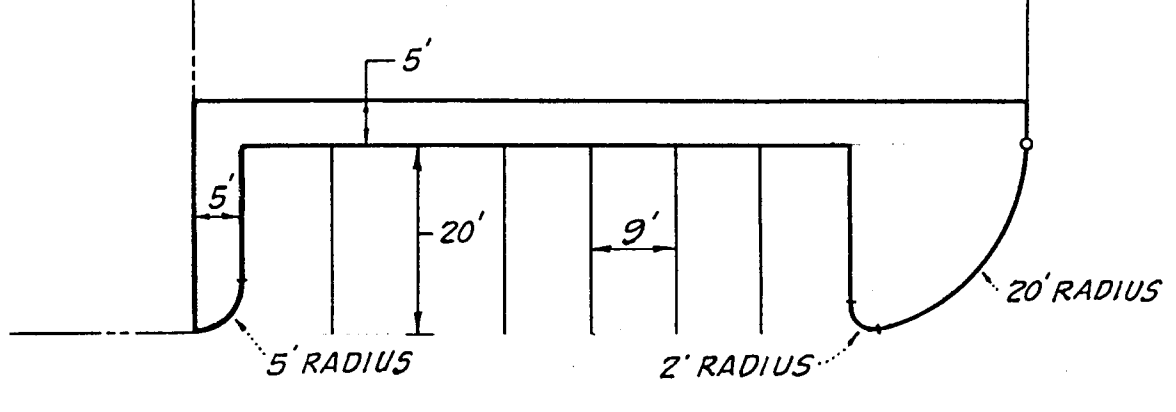

TYPICAL PARKING DETAIL
SCALE: 1" = 20'

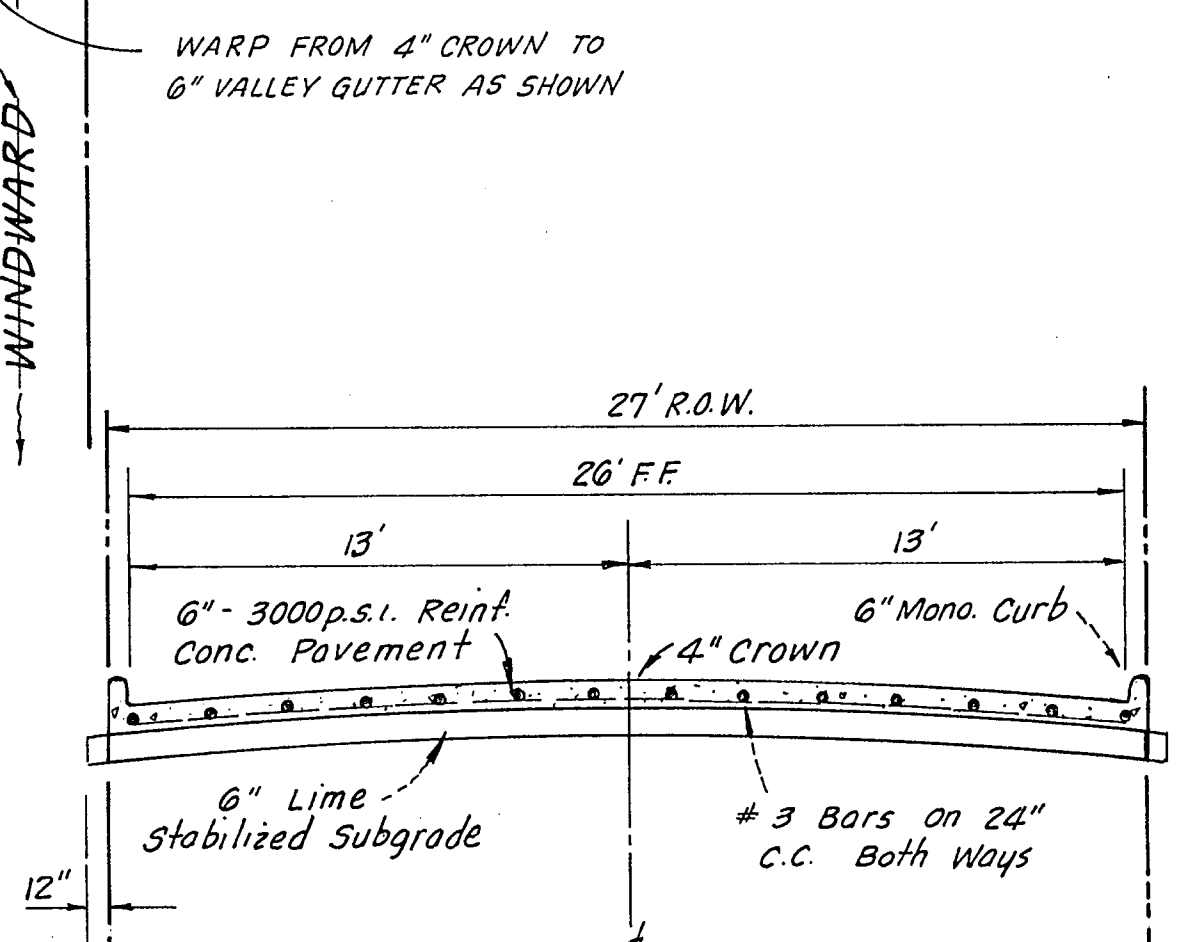

TYPICAL PAVING SECTION
27' PVMT. B.B.
(SOUTHFORK & SOJOURN DR'S)

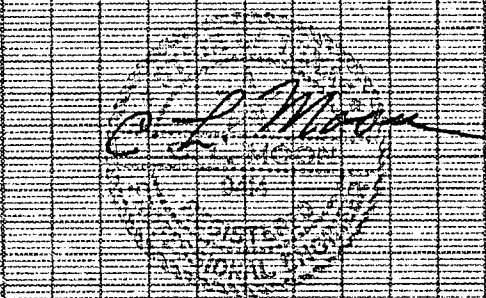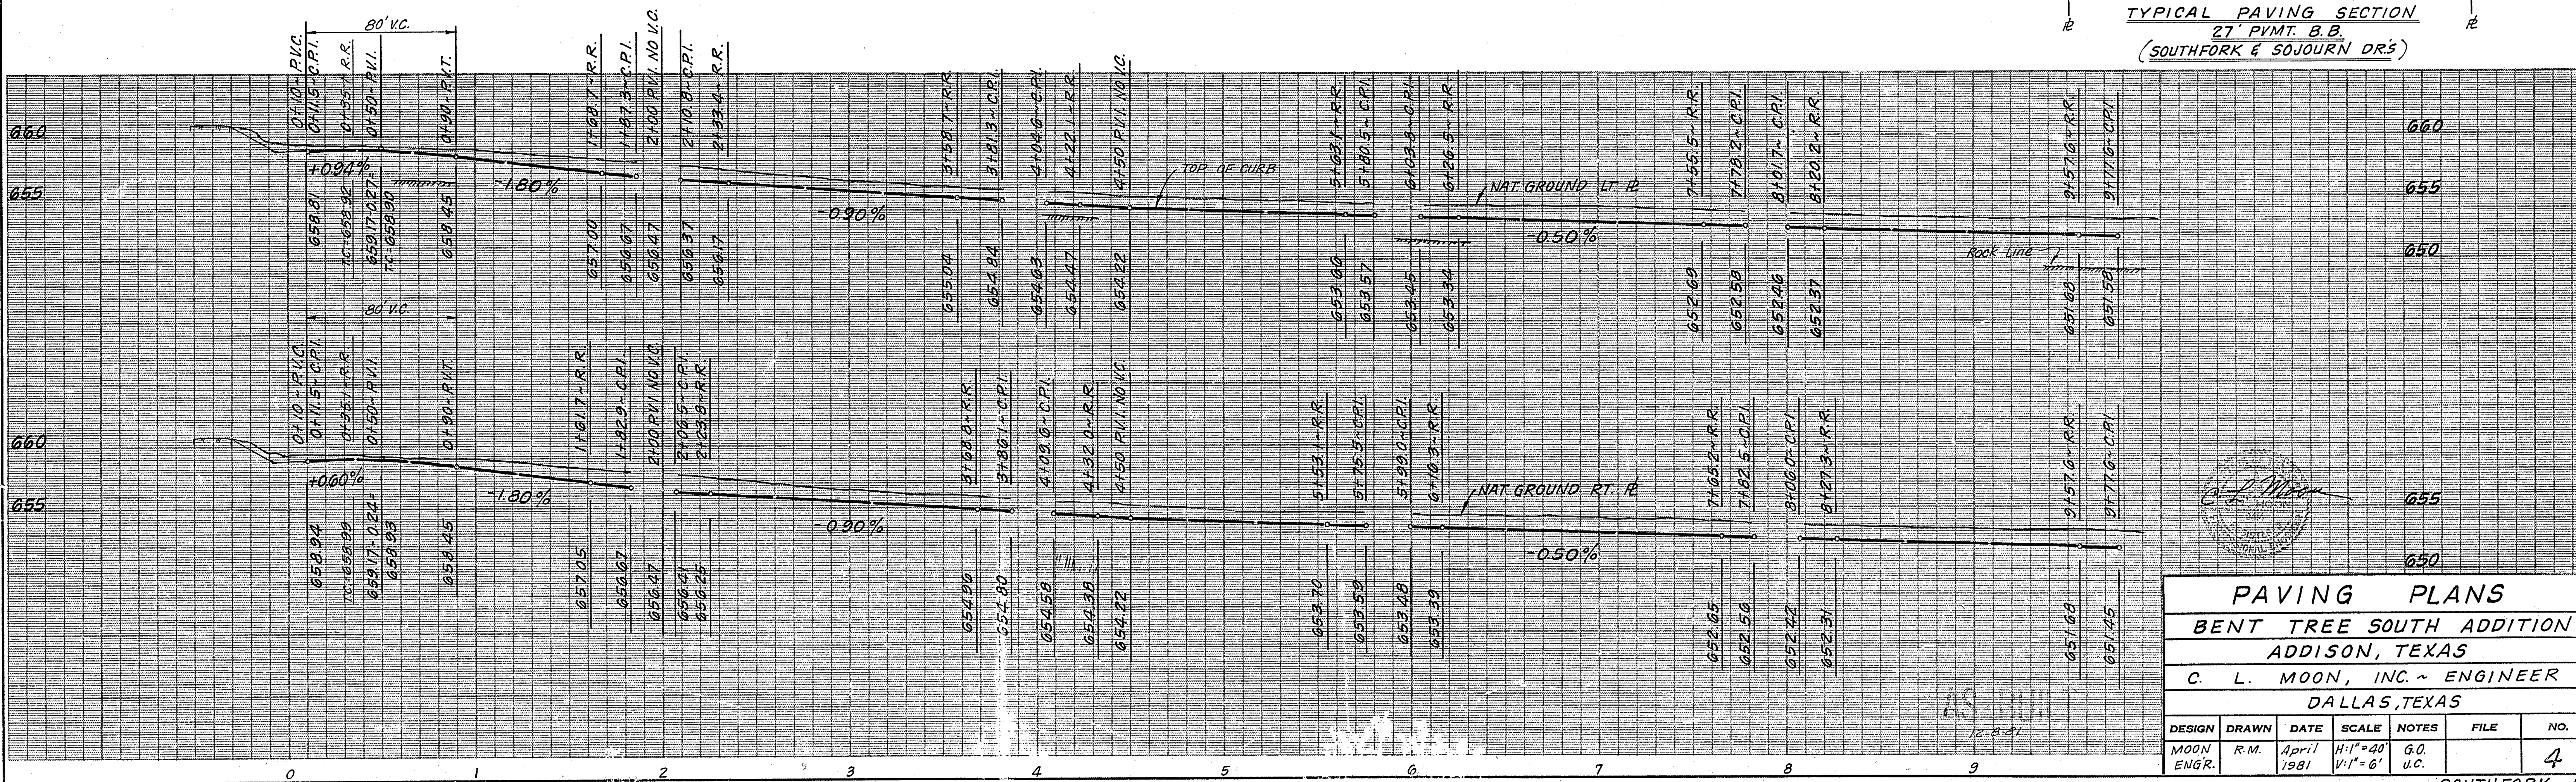

PAVING PLANS							
BENT TREE SOUTH ADDITION							
ADDISON, TEXAS							
C. L. MOON, INC. - ENGINEER							
DALLAS, TEXAS							
DESIGN	DRAWN	DATE	SCALE	NOTES	FILE	NO.	
MOON	R.M.	April 1981	H:1"=40' V:1"=6'	G.O. U.C.		4	