


**WINDWARD LANE**

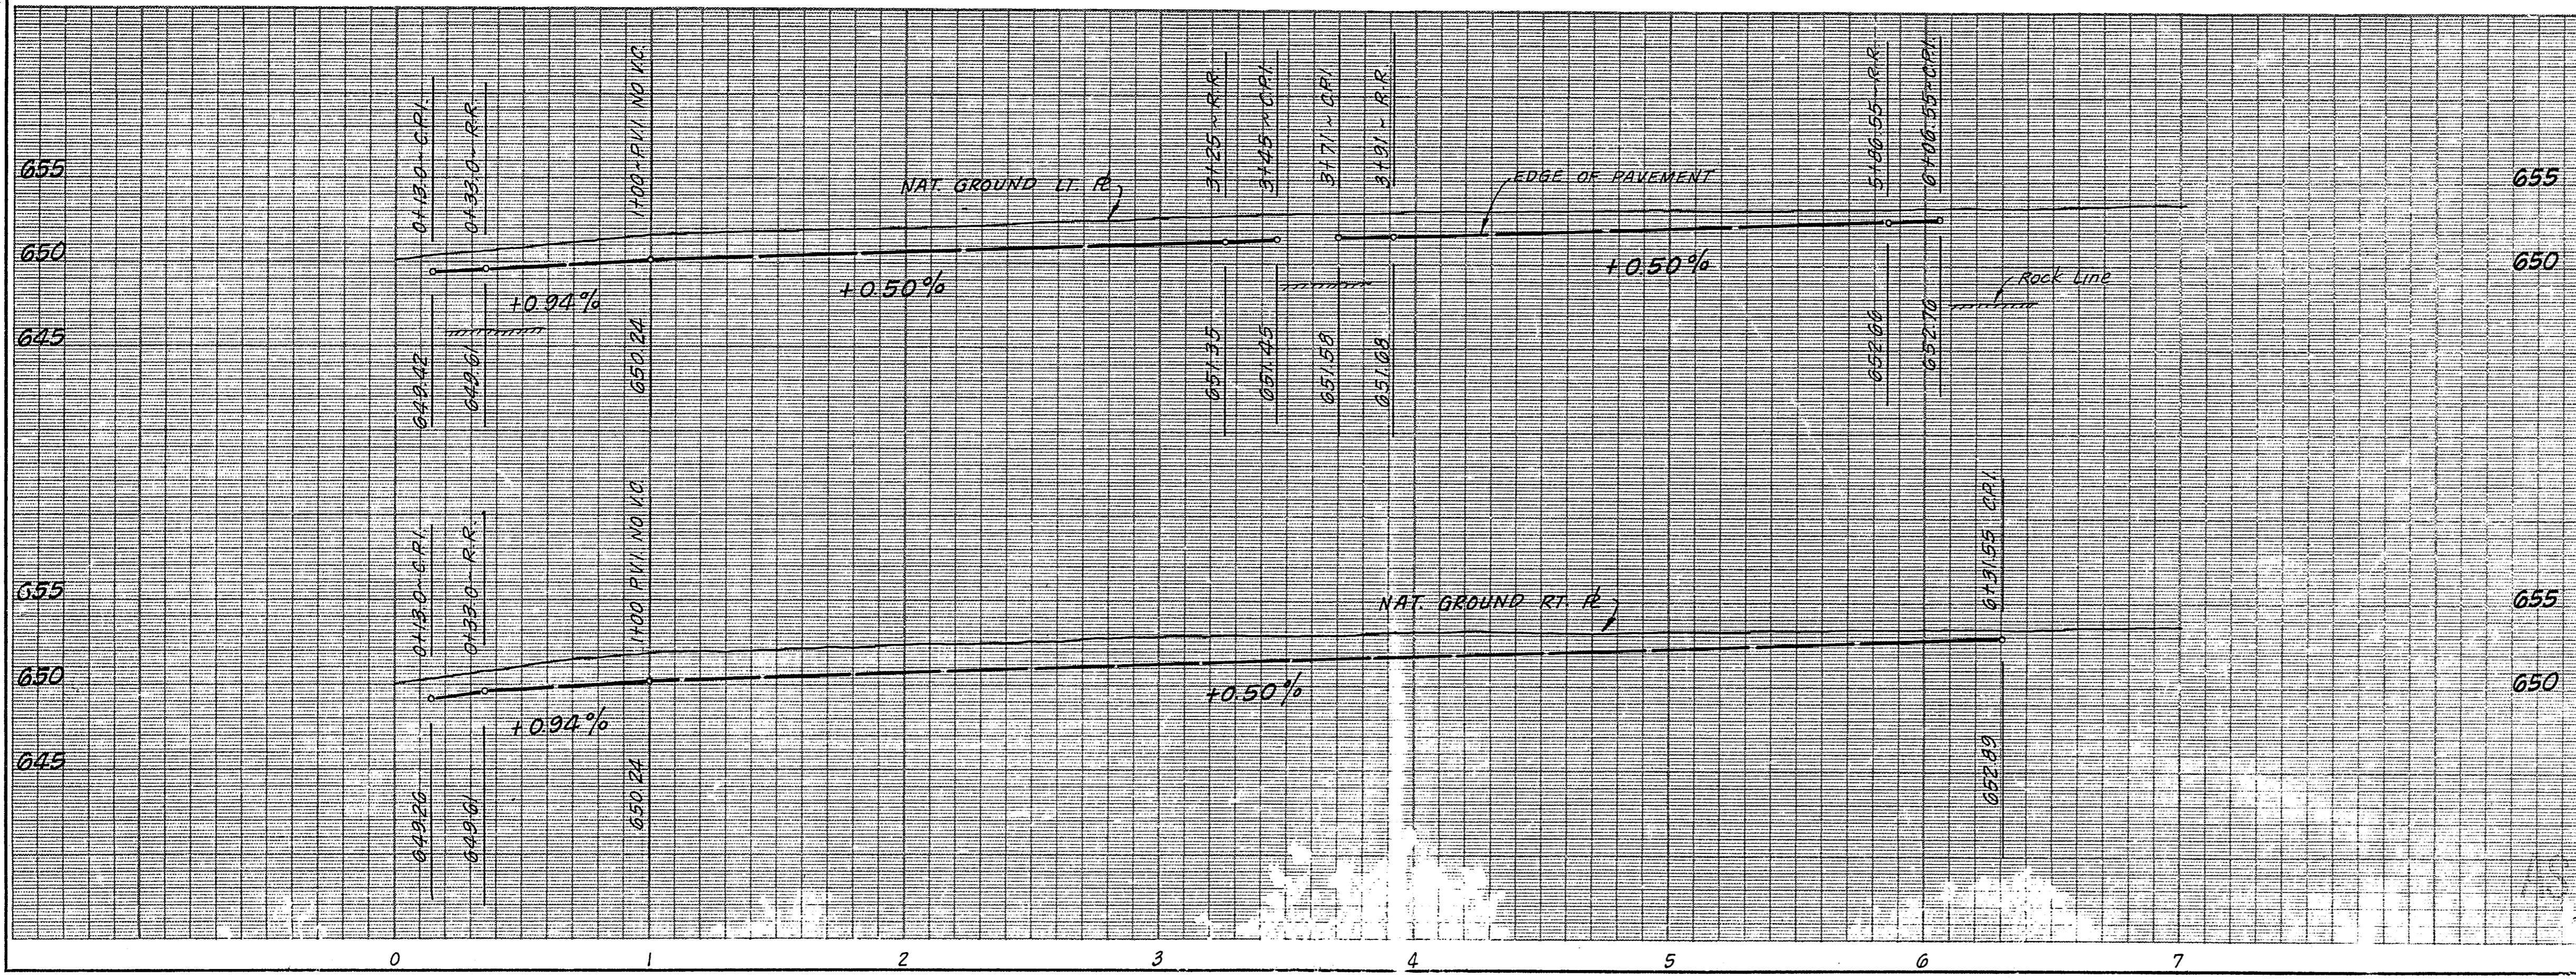

PAVING PLANS						
BENT TREE SOUTH ADDITION						
ADDISON, TEXAS						
C. L. MOON, INC. ~ ENGINEER						
DALLAS, TEXAS						
DESIGN	DRAWN	DATE	SCALE	NOTES	FILE	NO.
MOON	R.M.	April 1981	H:1"=40'	G.O.		9
ENGR.			V:1"=8'	U.C.		