


F:_1451\p09\1998\98049REV.dwg Tue Oct 06 10:54:06 1998 JDJR ENGINEERS & CONSULTANTS * STATION 1 * JDJR

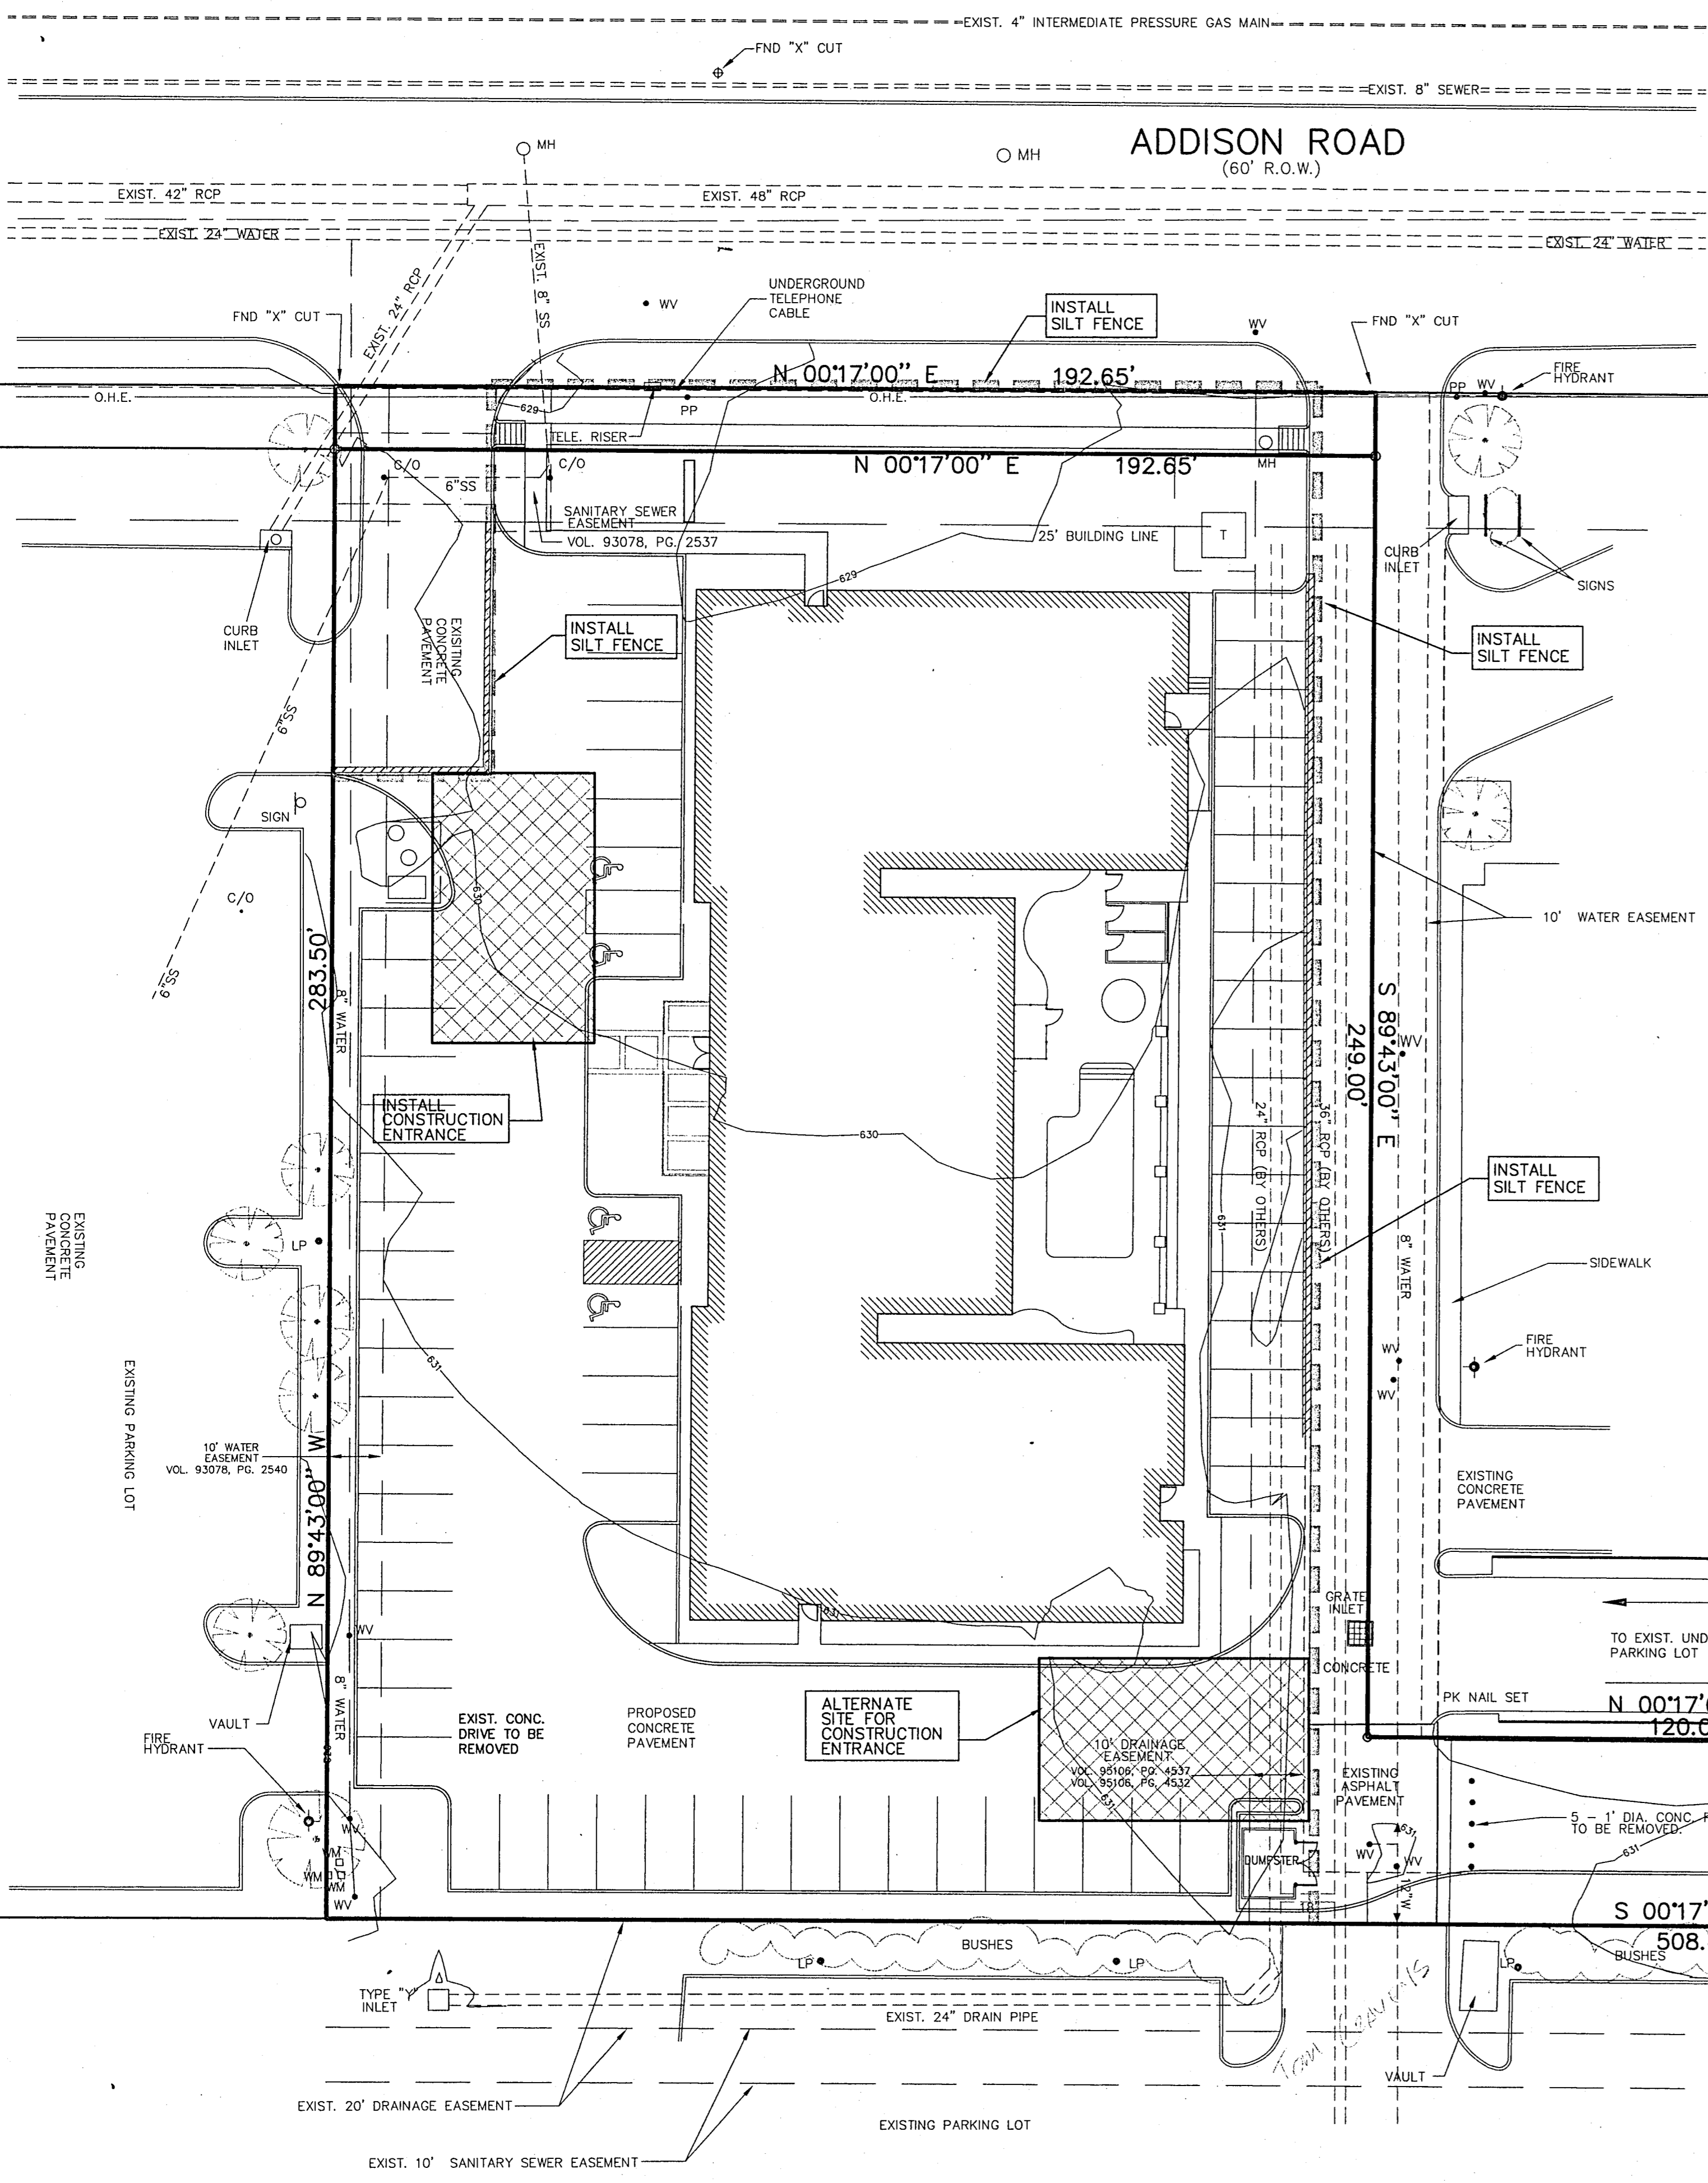


LEGEND

- 545 — EXISTING CONTOUR
- ▬▬▬▬▬ SILT FENCE (HAY BALE DIKE MAY BE SUBSTITUTED)
- ▨▨▨▨▨ STABILIZED CONSTRUCTION ENTRANCE

NOTE:
SEE SHEET "C6" FOR DETAILS

BENCH MARK:
 SQUARE CUT ON CONCRETE VAULT AT NORTHEAST CORNER OF BELTLINE ROAD AND ADDISON ROAD.
 ELEVATION = 634.20
 BRASS CAP FOUND ON TOP OF INLET ON WEST SIDE OF ADDISON ROAD 1000± NORTH OF BELTLINE ROAD.
 ELEVATION = 628.21
 TBM = FND "X" CUT AT NORTHWEST CORNER OF PROPERTY @ ADDISON ROAD.
 ELEVATION = 628.45

JDJR ENGINEERS & CONSULTANTS, INC.
 ENGINEERS • LAND PLANNERS • CAD DESIGNS
 2505 Texas Drive, Suite 109, Irving, Texas 75062
 Tel: 972-252-1049 (6337) Fax: 972-273-8800

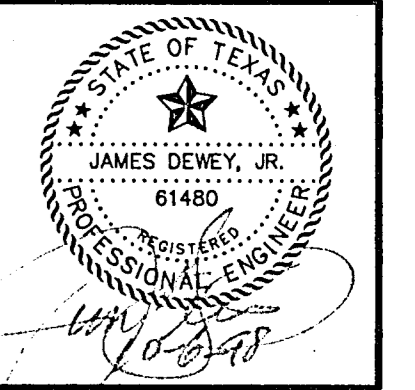

PROJECT:
MAINSTAY SUITES OF ADDISON ADDITION
 BELTLINE ROAD
 ADDISON, TEXAS

REVISIONS:

DATE	REVISION
10/02/98	ARCH. COMMENTS

SHEET TITLE
EROSION CONTROL PLAN

DATE: 09/11/98
 SCALE: 1" = 20'
 DRAWN BY: J.N.M.
 CHECKED BY: JDJR
 SHEET NO.
C3 OF 6
 JDJR FILE NO. 98-045