


4 RAKE DETAIL
SCALE: 3/4" = 1'-0"

NOTE: ROOF TILE TO OVER DECKING WITH 50LB FELT.

NOTE:
ATTIC IS TO BE SPRINKLED
PER CITY ADDISON REQUIREMENTS

NOTE:
DECK AREA OVER HALLWAYS IN ATTIC
FULL LENGTH OF HALLWAYS FOR ACCESS
WITH 5/8" WAFER BOARD

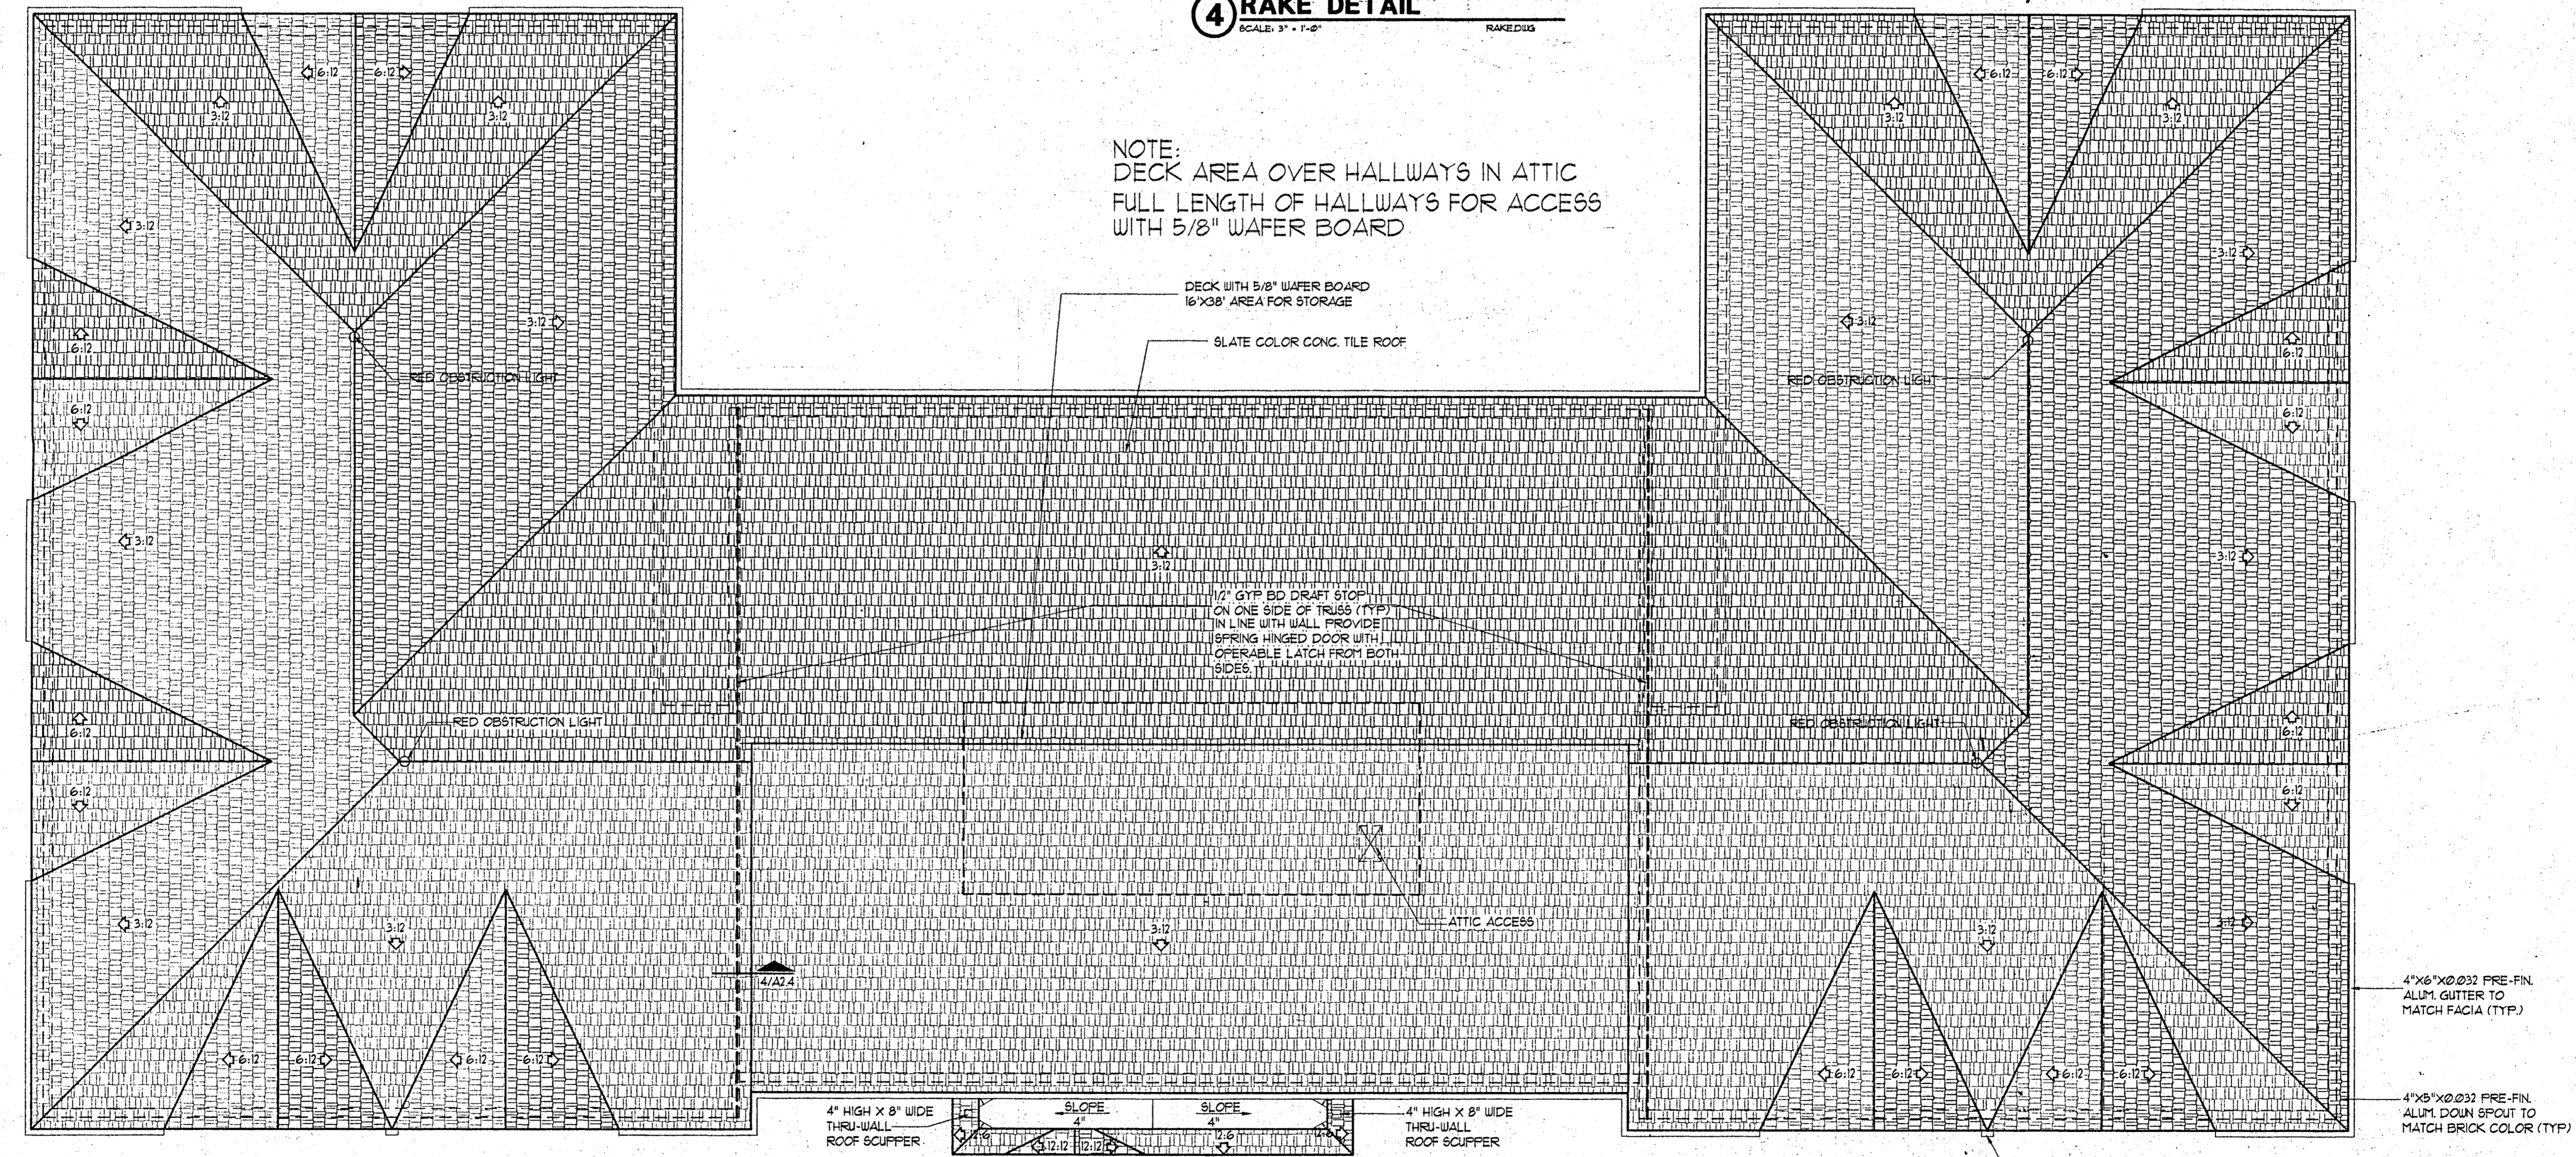

1 ROOF PLAN
SCALE: 1/8" = 1'-0"

