



**2 ROOF FINIAL**  
SCALE: 3/4" = 1'-0"  
DET-28208

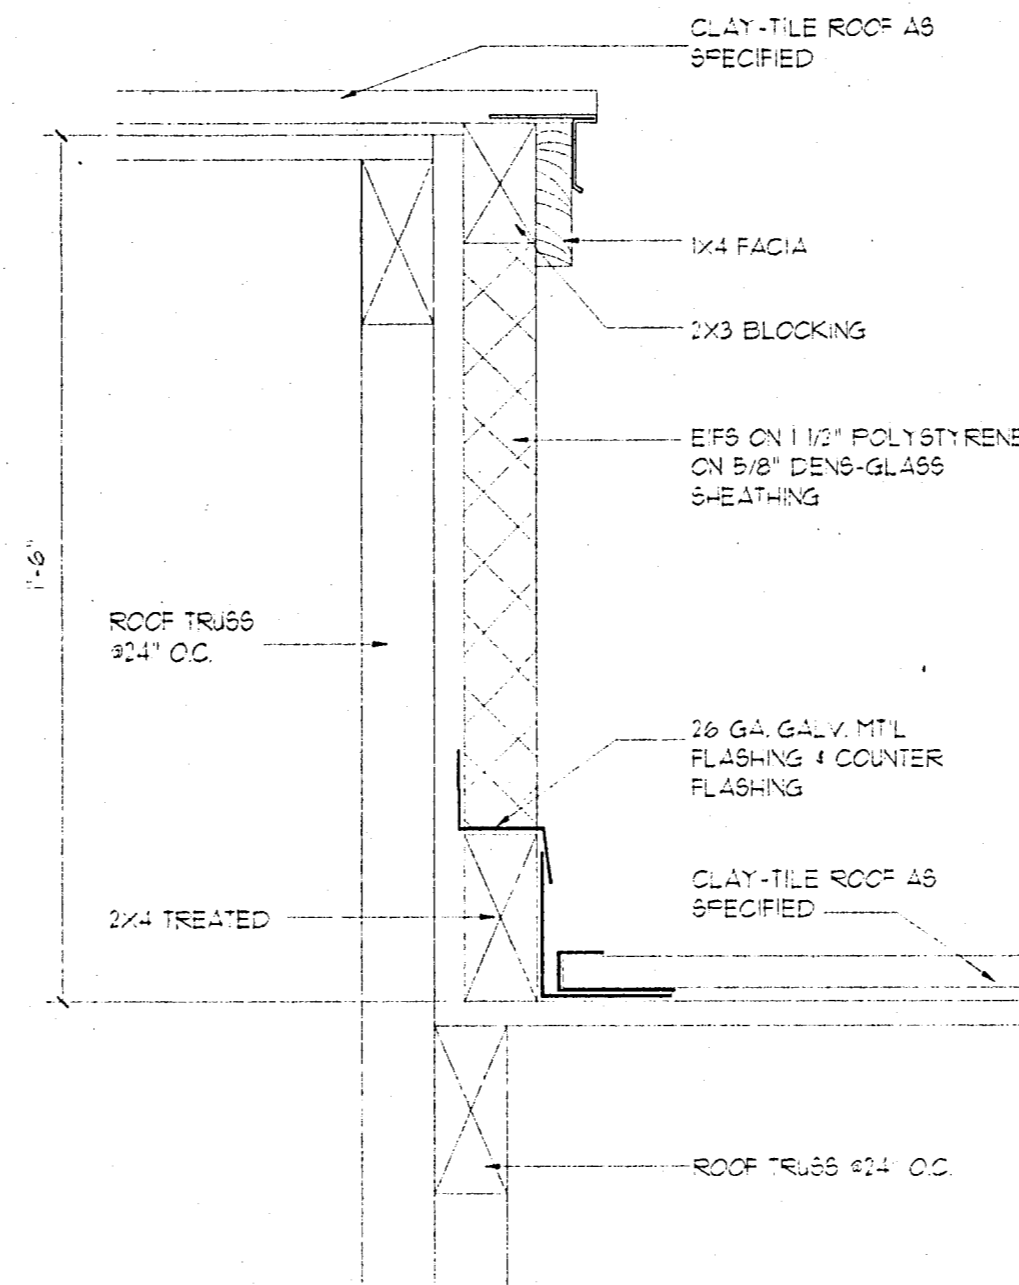


**4 RAKE DETAIL**  
SCALE: 3/4" = 1'-0"  
RAKE-010

NOTE:  
ATTIC IS TO BE SPRINKLED  
PER CITY ADDISON REQUIREMENTS

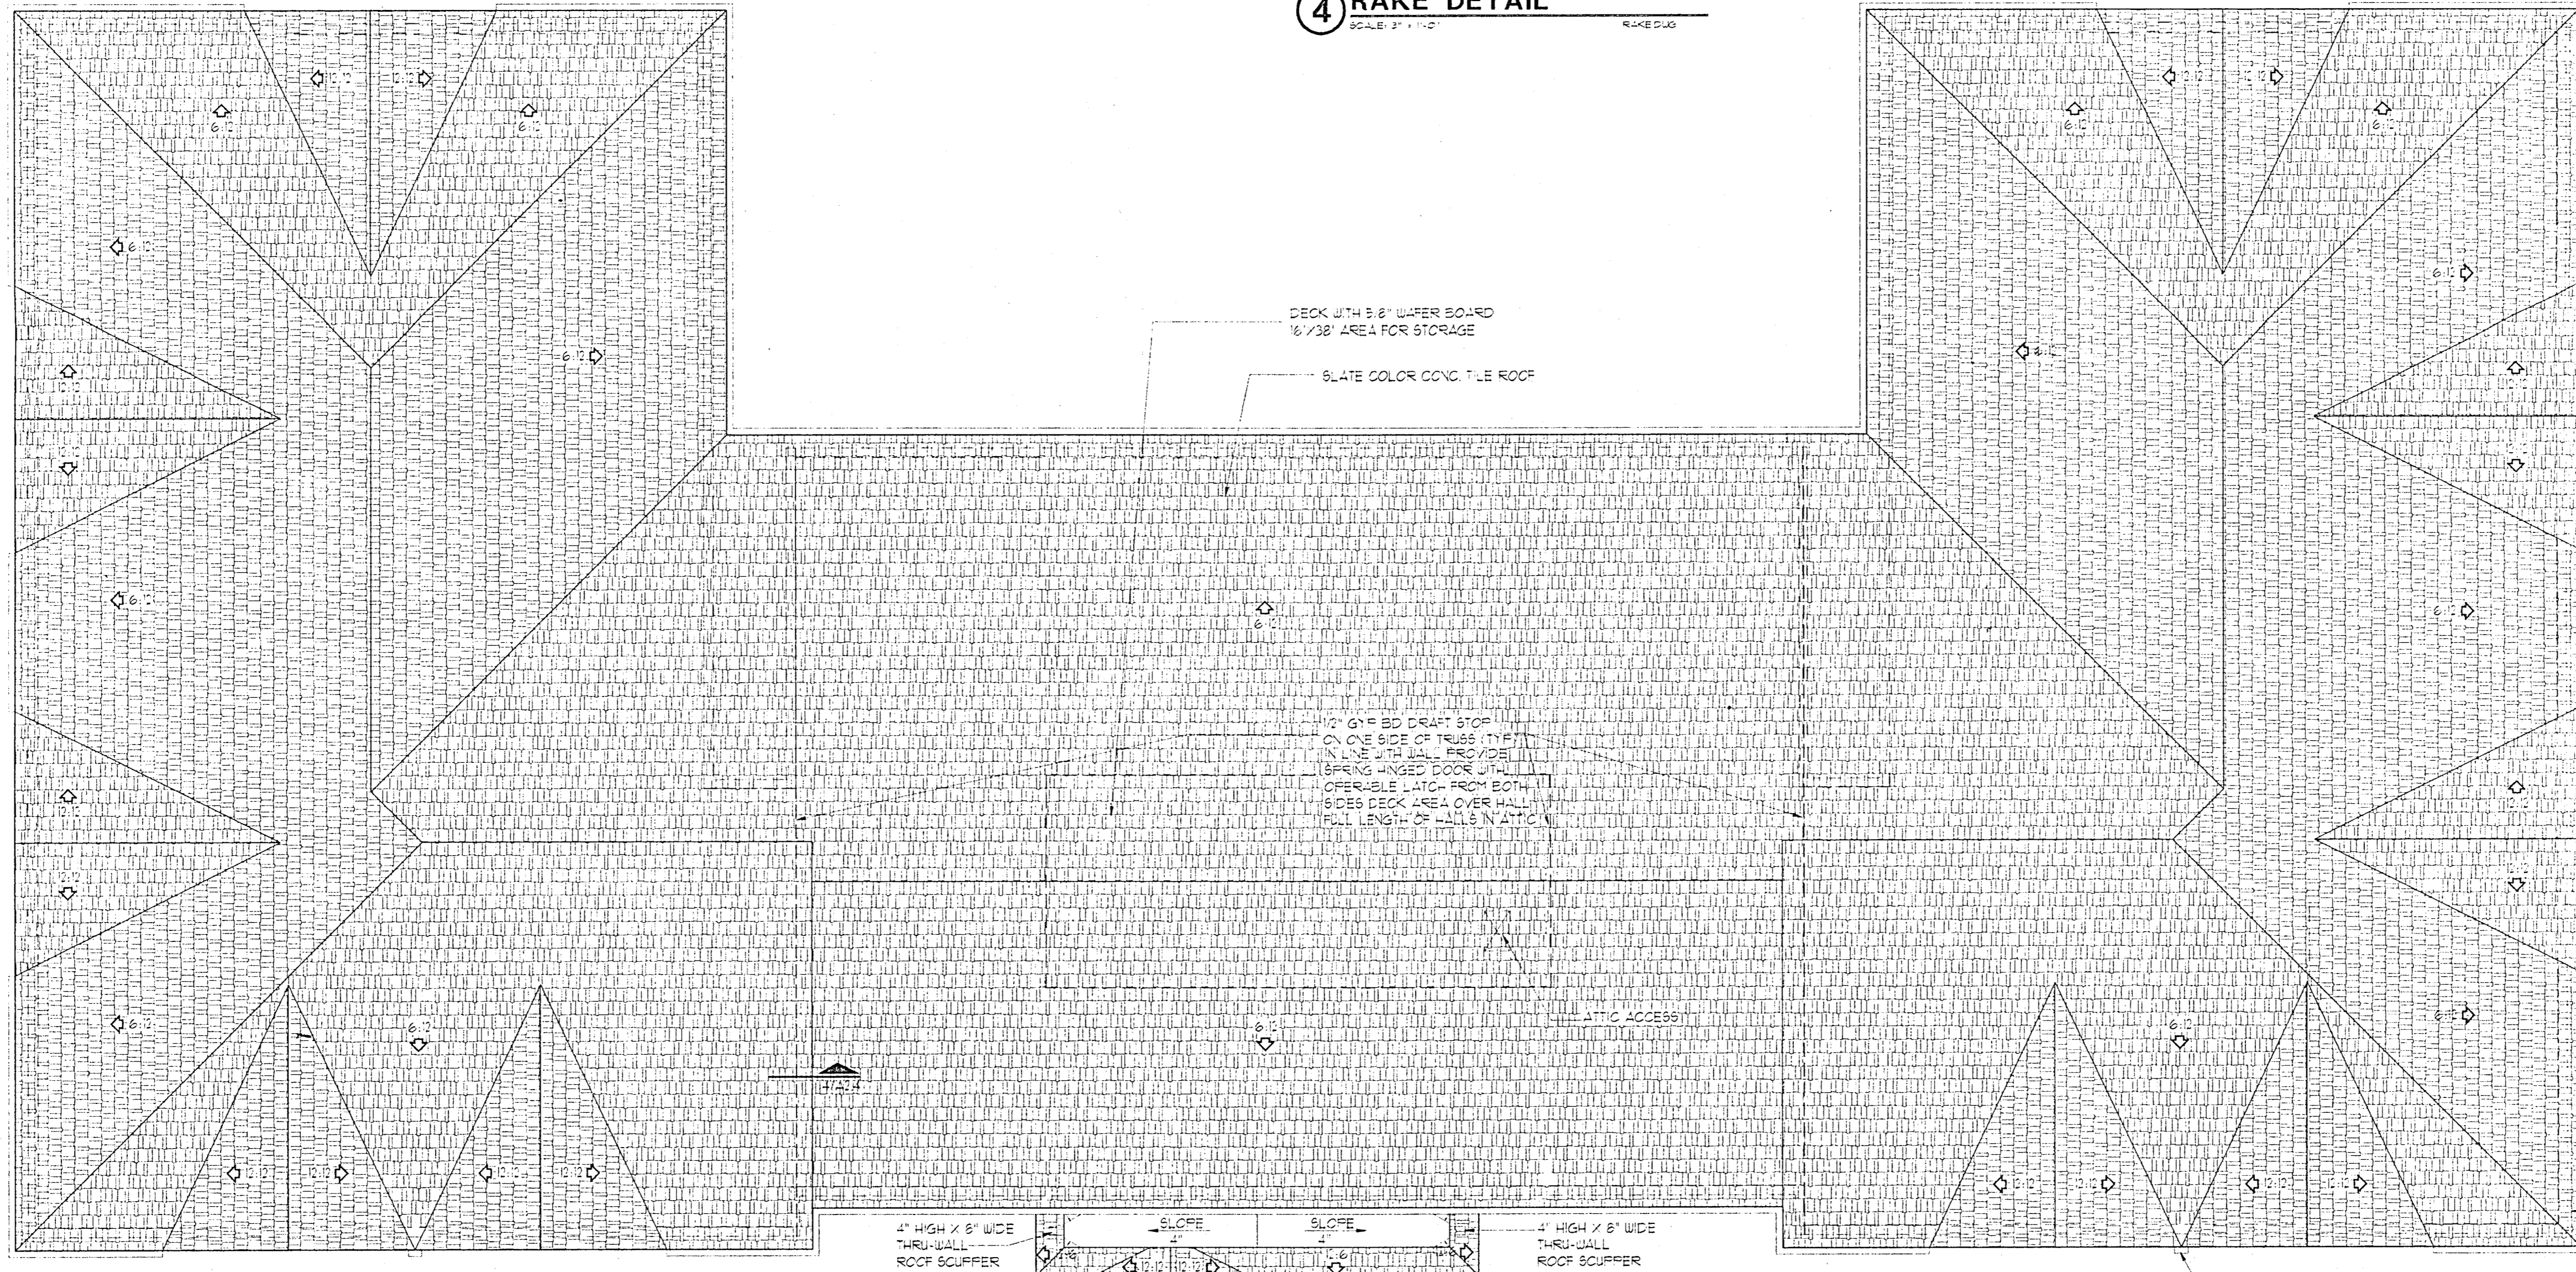


**1 ROOF PLAN**  
SCALE: 1/8" = 1'-0"  
81-R-010

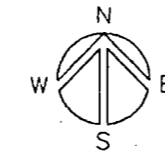

1. ATTIC SHALL BE SPRINKLED PER FIRE DEPT REQ.

2. DRAFT STOPS- SHALL COMPLY WITH SEC 708 1997 UBC  
SEE ATTACHMENTS.

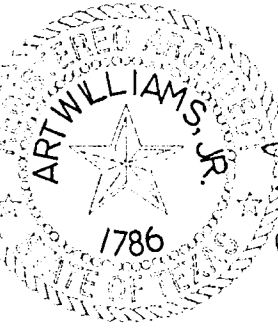

10-2-98

