


F:\01\1998\1998\09045REV.dwg Wed Nov 04 09:42:37 1998 JDJR ENGINEERS & CONSULTANTS * STATION 1 * .JDU

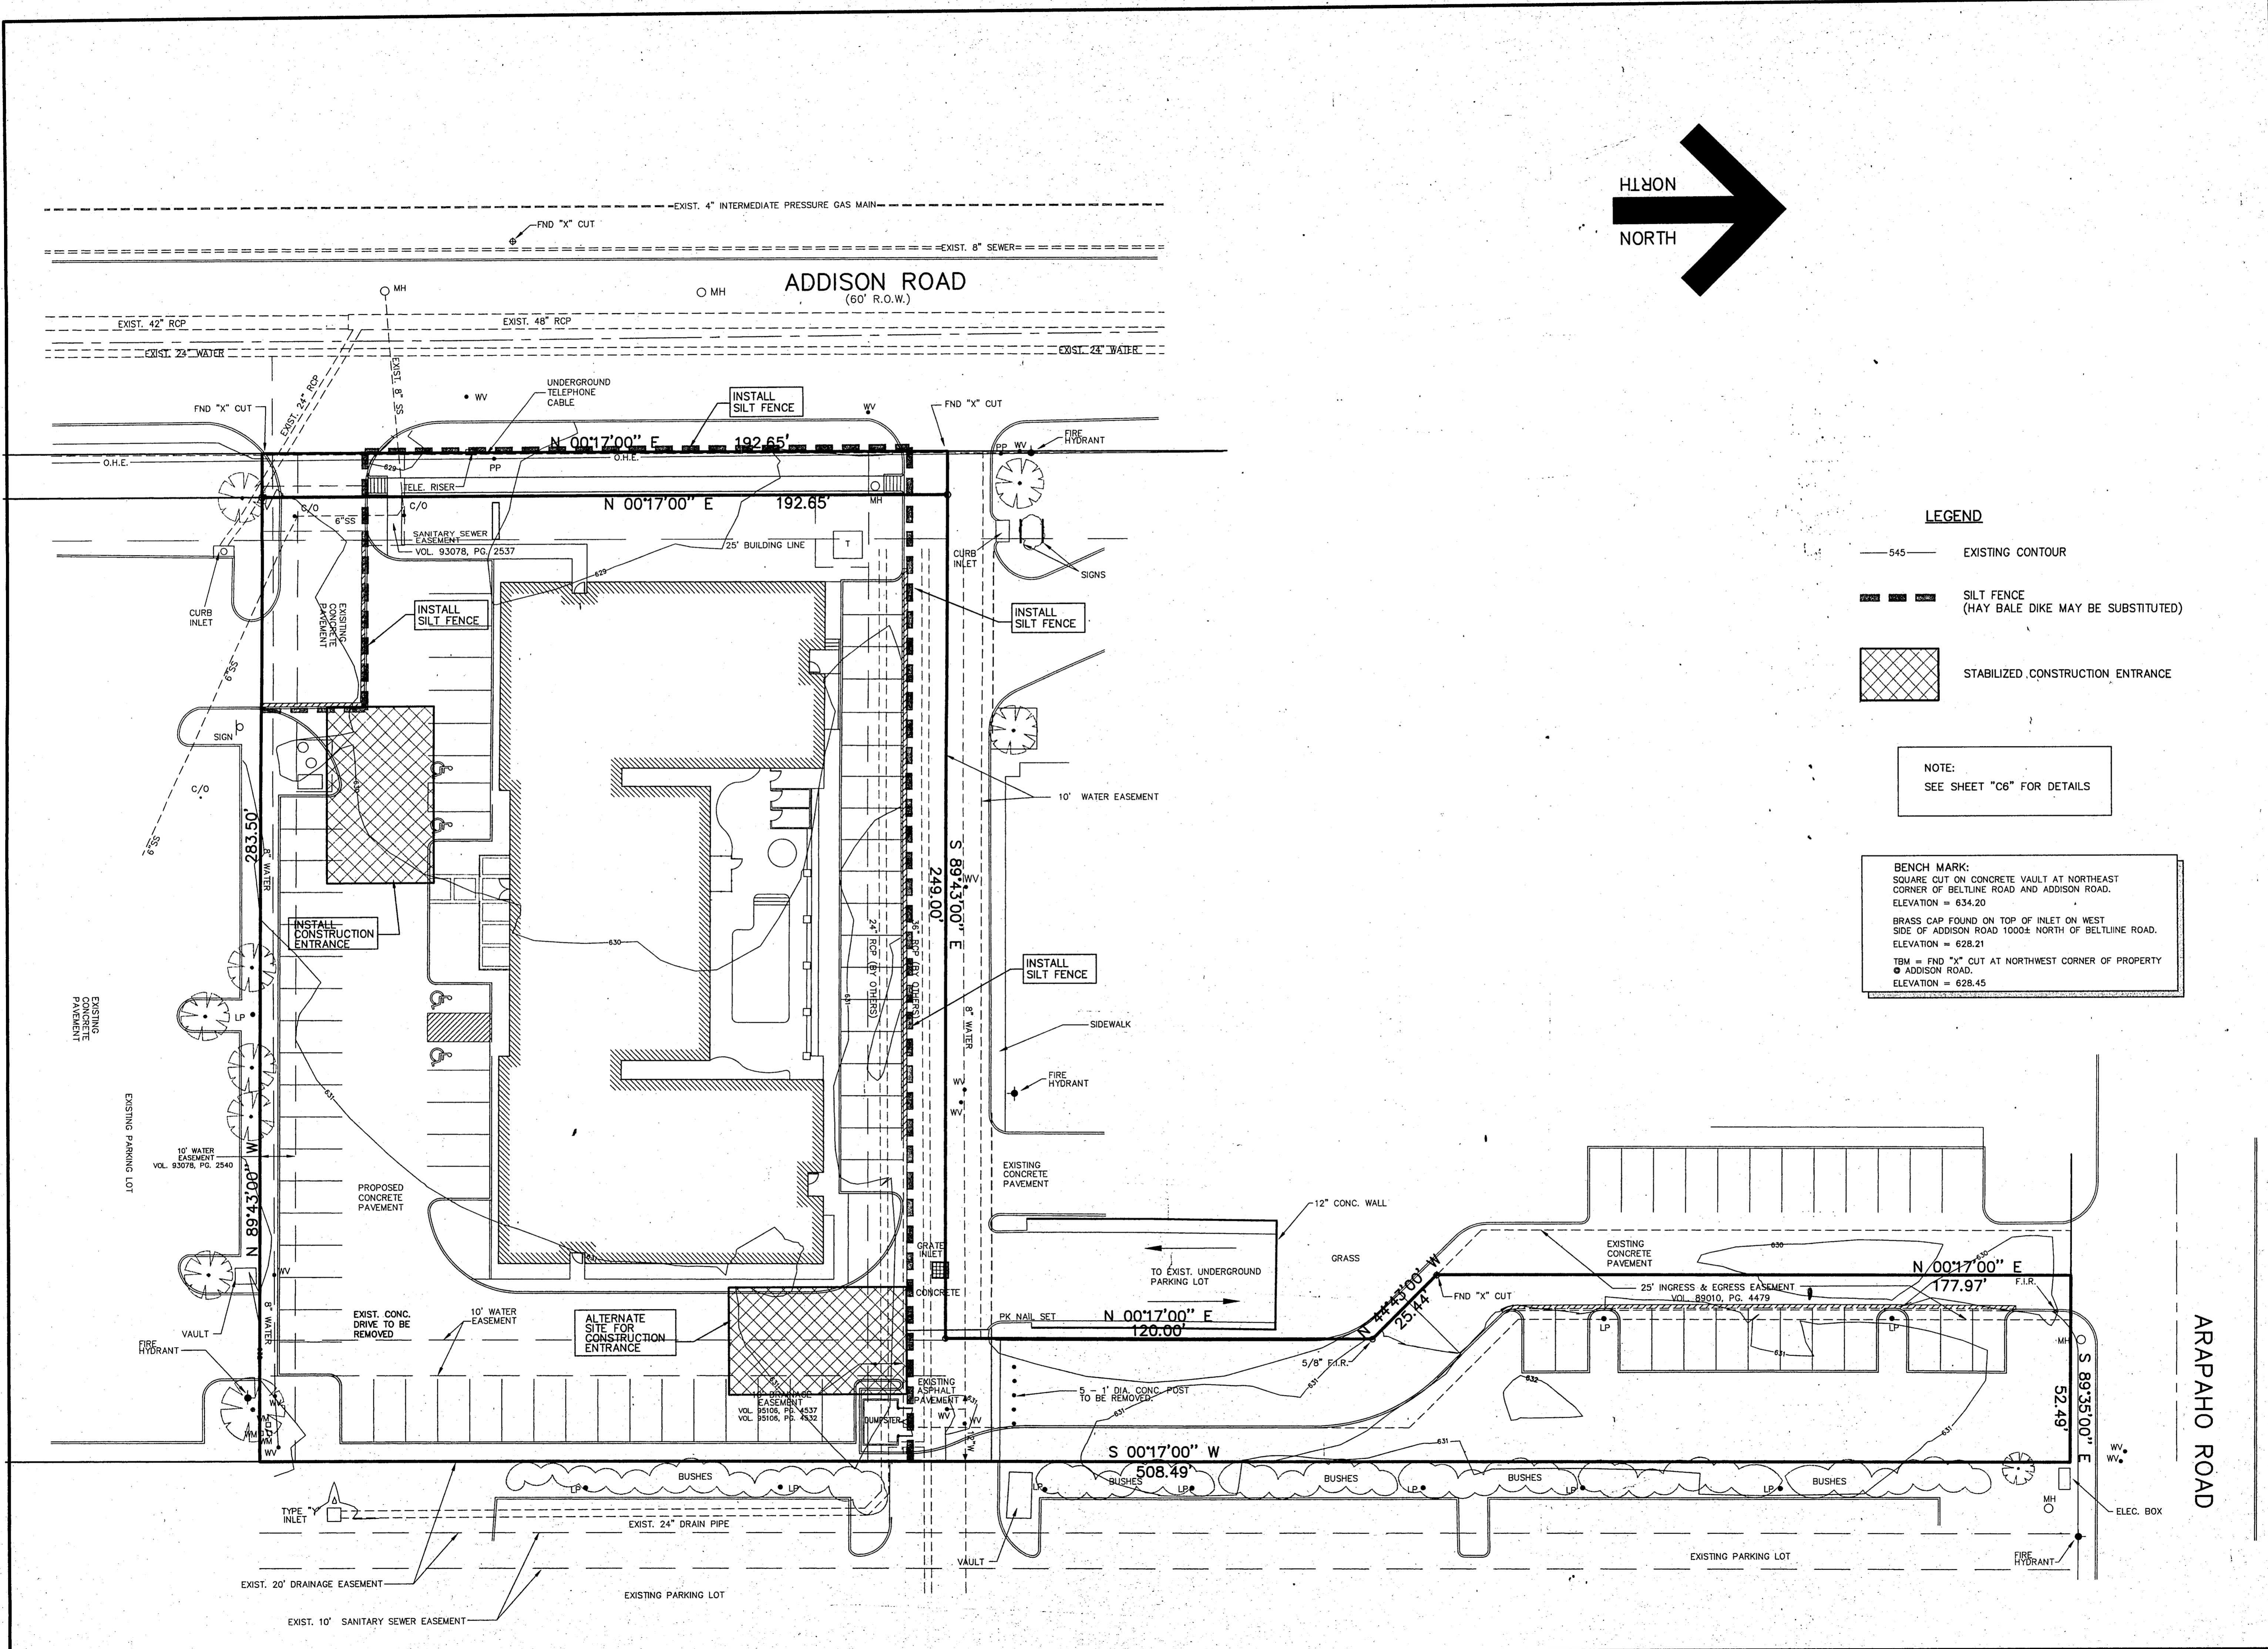


LEGEND

- 545 — EXISTING CONTOUR
- — — SILT FENCE (HAY BALE DIKE MAY BE SUBSTITUTED)
- ▩ STABILIZED CONSTRUCTION ENTRANCE

NOTE:
SEE SHEET "C6" FOR DETAILS

BENCH MARK:
SQUARE CUT ON CONCRETE VAULT AT NORTHEAST CORNER OF BELTLINE ROAD AND ADDISON ROAD. ELEVATION = 634.20
BRASS CAP FOUND ON TOP OF INLET ON WEST SIDE OF ADDISON ROAD 1000± NORTH OF BELTLINE ROAD. ELEVATION = 628.21
TBM = FND "X" CUT AT NORTHWEST CORNER OF PROPERTY @ ADDISON ROAD. ELEVATION = 628.45

JDJR ENGINEERS & CONSULTANTS, INC.
ENGINEERS • LAND PLANNERS • CAD DESIGNS
2505 Texas Drive Suite 009 Irving, Texas 75062
Tel. 972-262-JDJR (5357) Fax. 972-278-8860

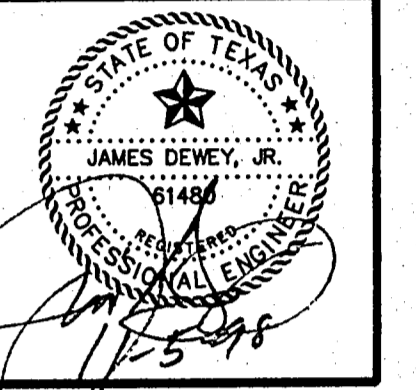

PROJECT:
MAINSTAY SUITES OF ADDISON ADDITION
BELTLINE ROAD
ADDISON, TEXAS

REVISIONS:

DATE	REVISION
11/02/98	PUBLIC WORKS COMMENTS

SHEET TITLE
EROSION CONTROL PLAN

DATE: 09/11/98
SCALE: 1" = 20'
DRAWN BY: J.N.M.
CHECKED BY: JDJR
SHEET NO.
C3 of 6
JDJR FILE NO. 98-045

ARAPAH0 ROAD