


QUORUM CENTER


11-B

ARAPAHO ROAD

ADDISON ROAD

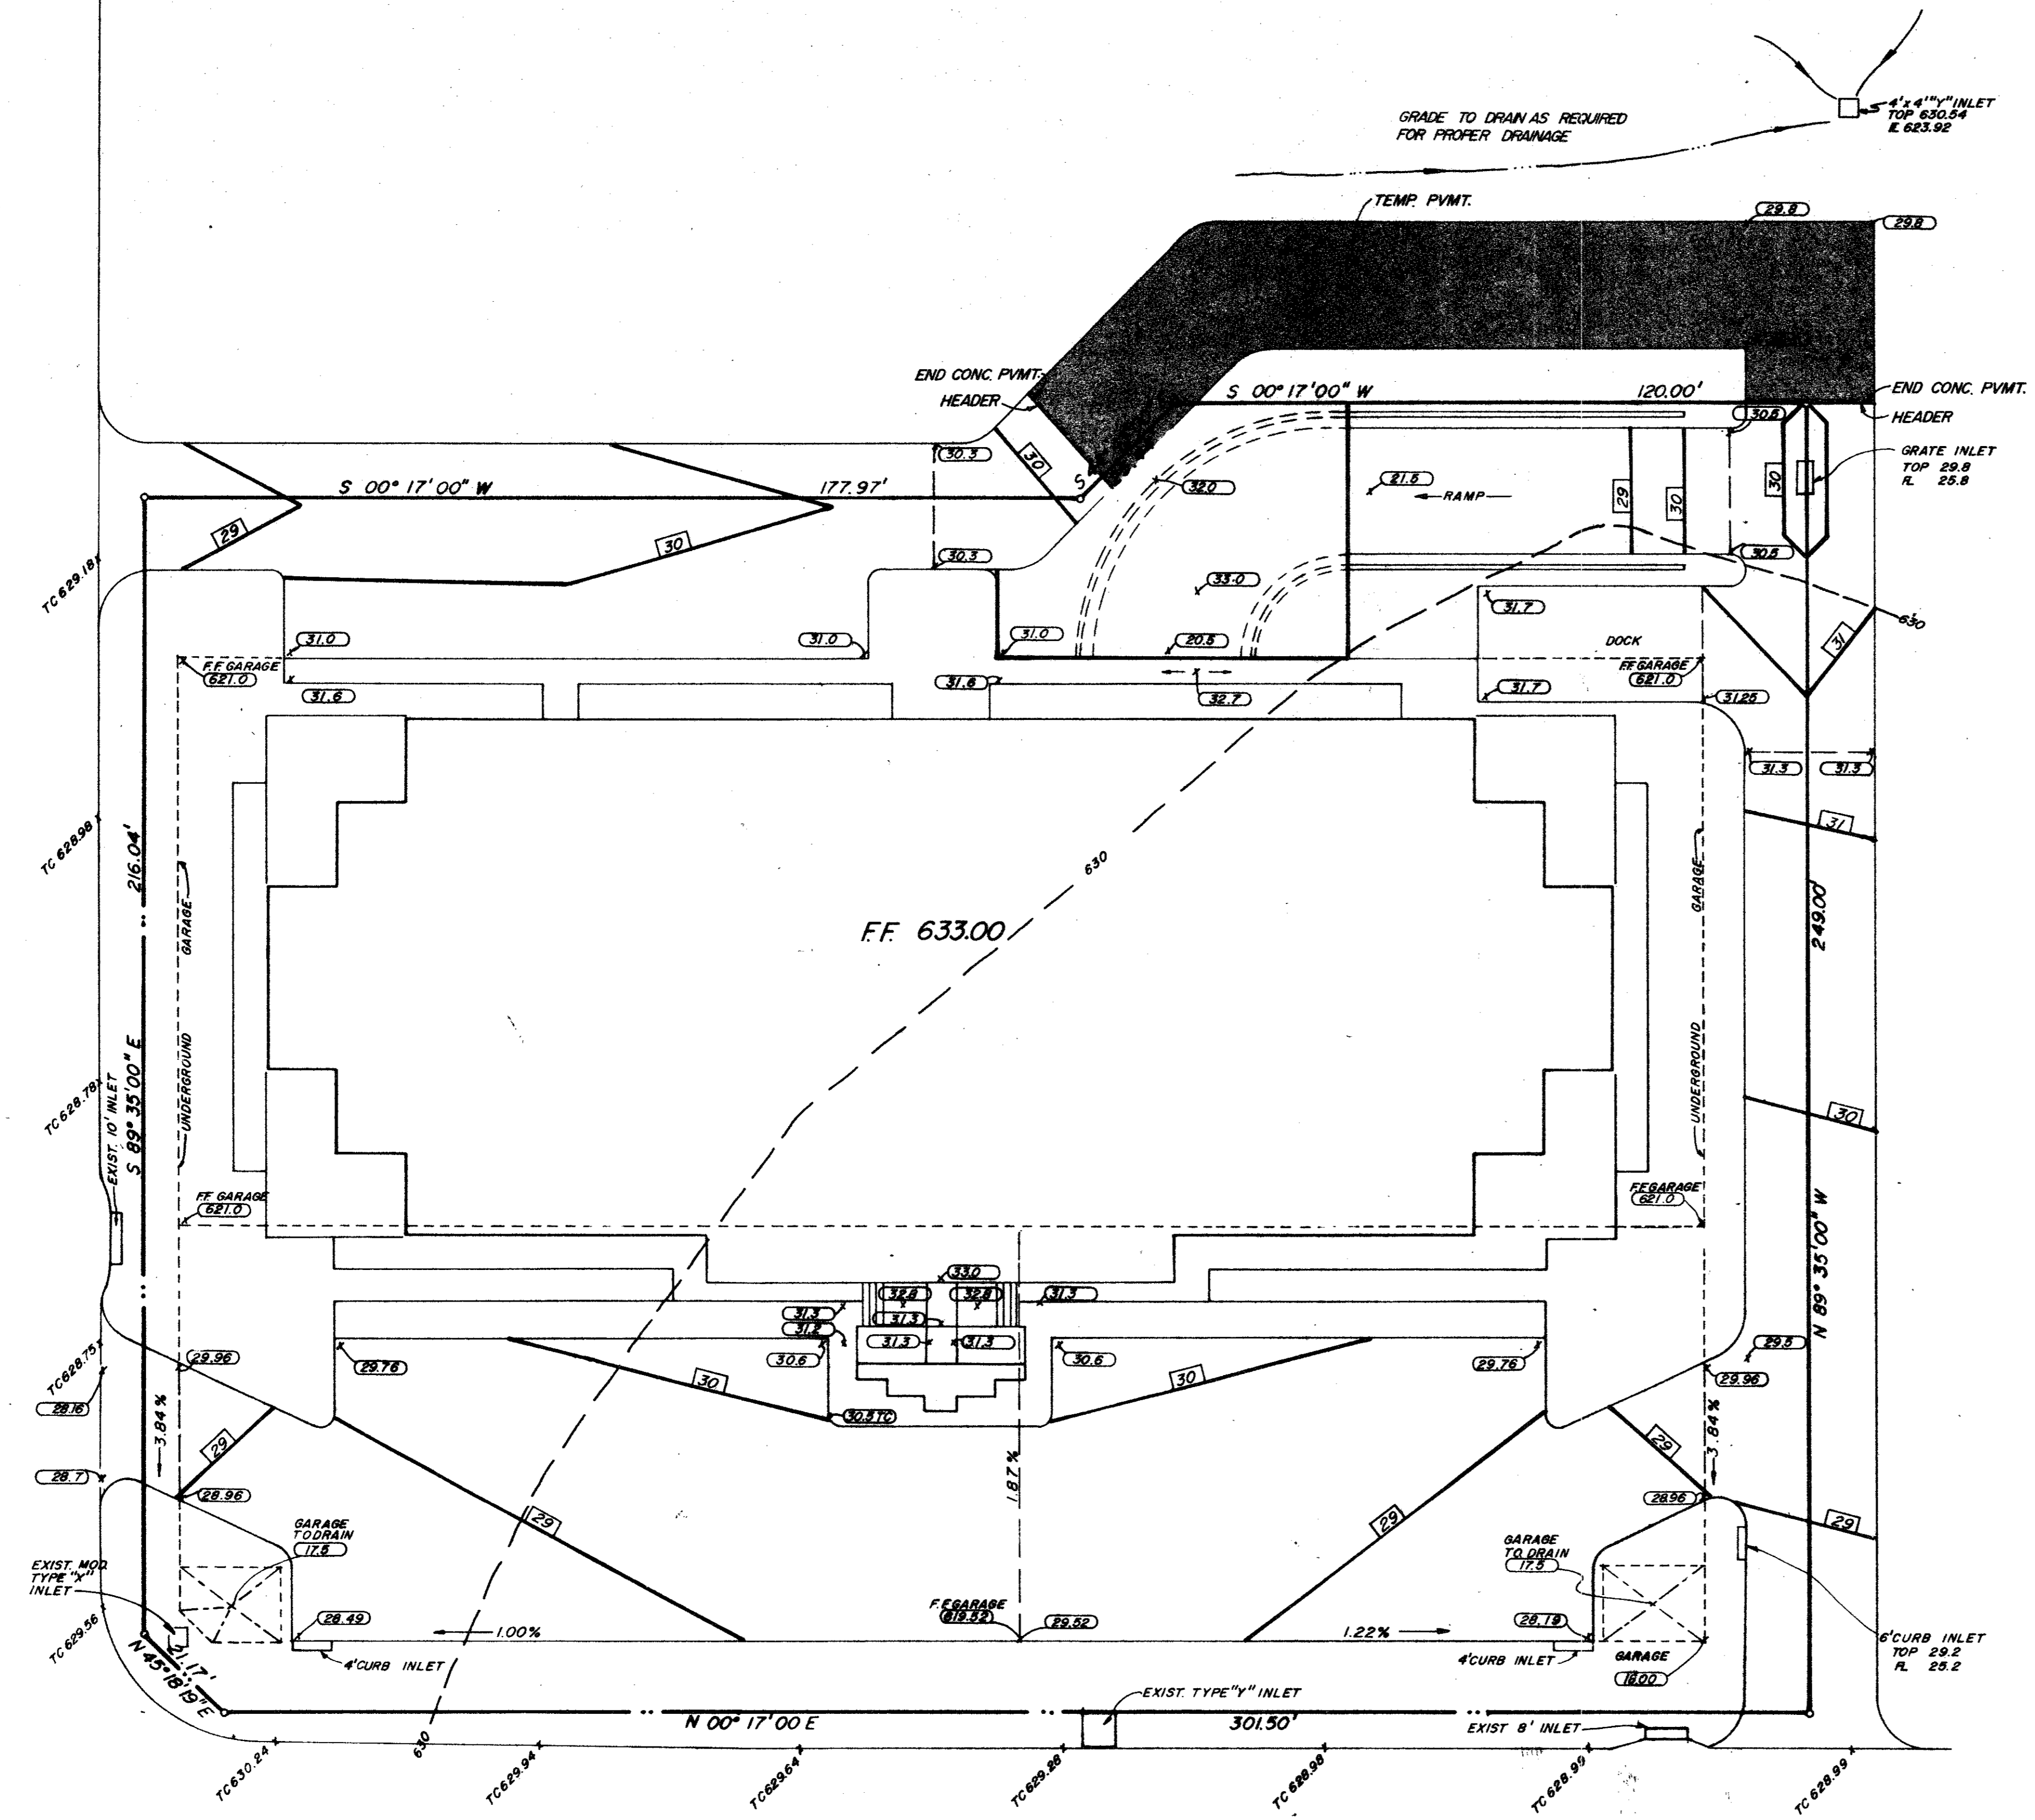

BENCH MARK
 "O" ON CONC. WALK AT S.E. CORNER OF STORAGE BUILDING
 FOR PAYLESS CASHWAYS EAST OF ADDISON ROAD &
 NORTH OF BELT LINE ROAD.
 ELEV. = 638.65

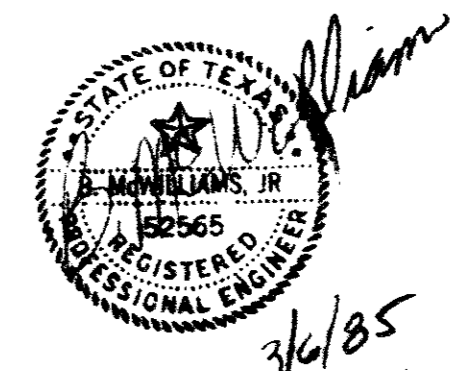

QUORUM CENTER
GRADING PLAN-PHASE I
TOWN OF ADDISON

JACK R. DAVIS
 & associates, inc.
 consulting civil engineers & surveyors
 3535 Travis Street Suite 200
 Dallas, Texas 75204 (214) 527-7777

design	drawn	date	scale	notes	job no.	sheet no.
M.P.	D.R.	FEB 85	1" = 20'		C8533M	1 of 7

15280 Addison Rd. Quorum Center
 4 sets