


ENTRY DETAIL SCALE: 1/8" = 1'-0"

Landscape
SITE PLAN SCALE 1/40" = 1'-0"

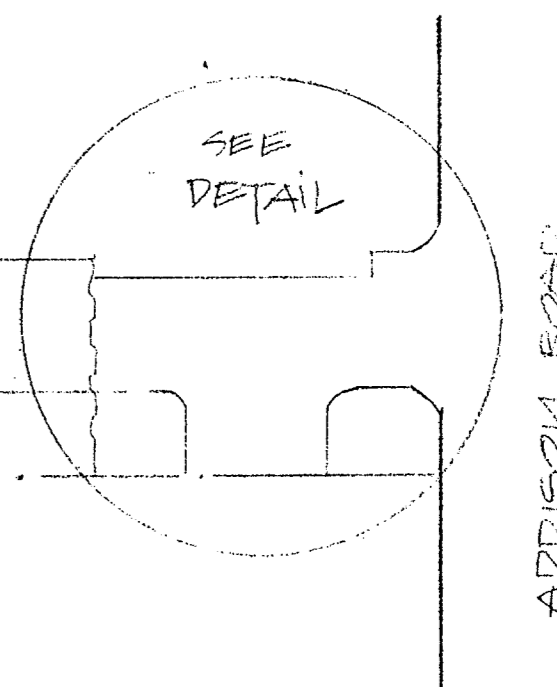

		WFC W. F. CARTER CONSTRUCTION, INC. GENERAL CONTRACTORS 5809 East Berry • Fort Worth, Texas 76119 • 817 / 451-0410 • (Metro) 265-3251		ISSUE DATE SEPT '11 ISSUE
		CUSTOMER (BUILDER) RON CARTER HANGER	LOCATION DALLAS, TEXAS	SITE PLAN
DRAWN BY	CHECKED BY	ENGINEER	JOB NUMBER	DRAWING NO. S-1
REV	DATE	DESCRIPTION	BY	
▲				
▲				
▲				