

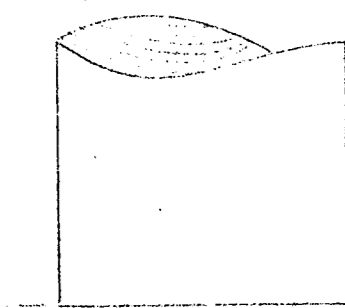
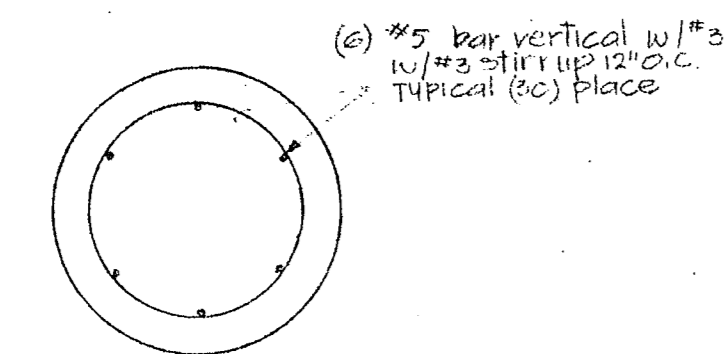


RAMP DETAIL 1/ C-1 SCALE 1" = 1'-0"

7.0' MIN DEPTH ONLY. ACTUAL DEPTH IN FIELD DRILL TO WEATHERED LIMESTONE AND PENETRATE 2.0'

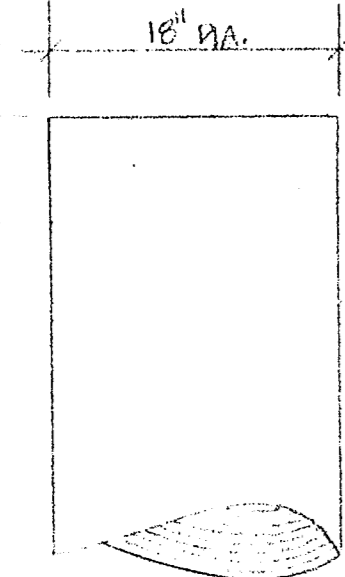

PIER FOUNDATION 2/ C-1 SCALE 1" = 1'-0"

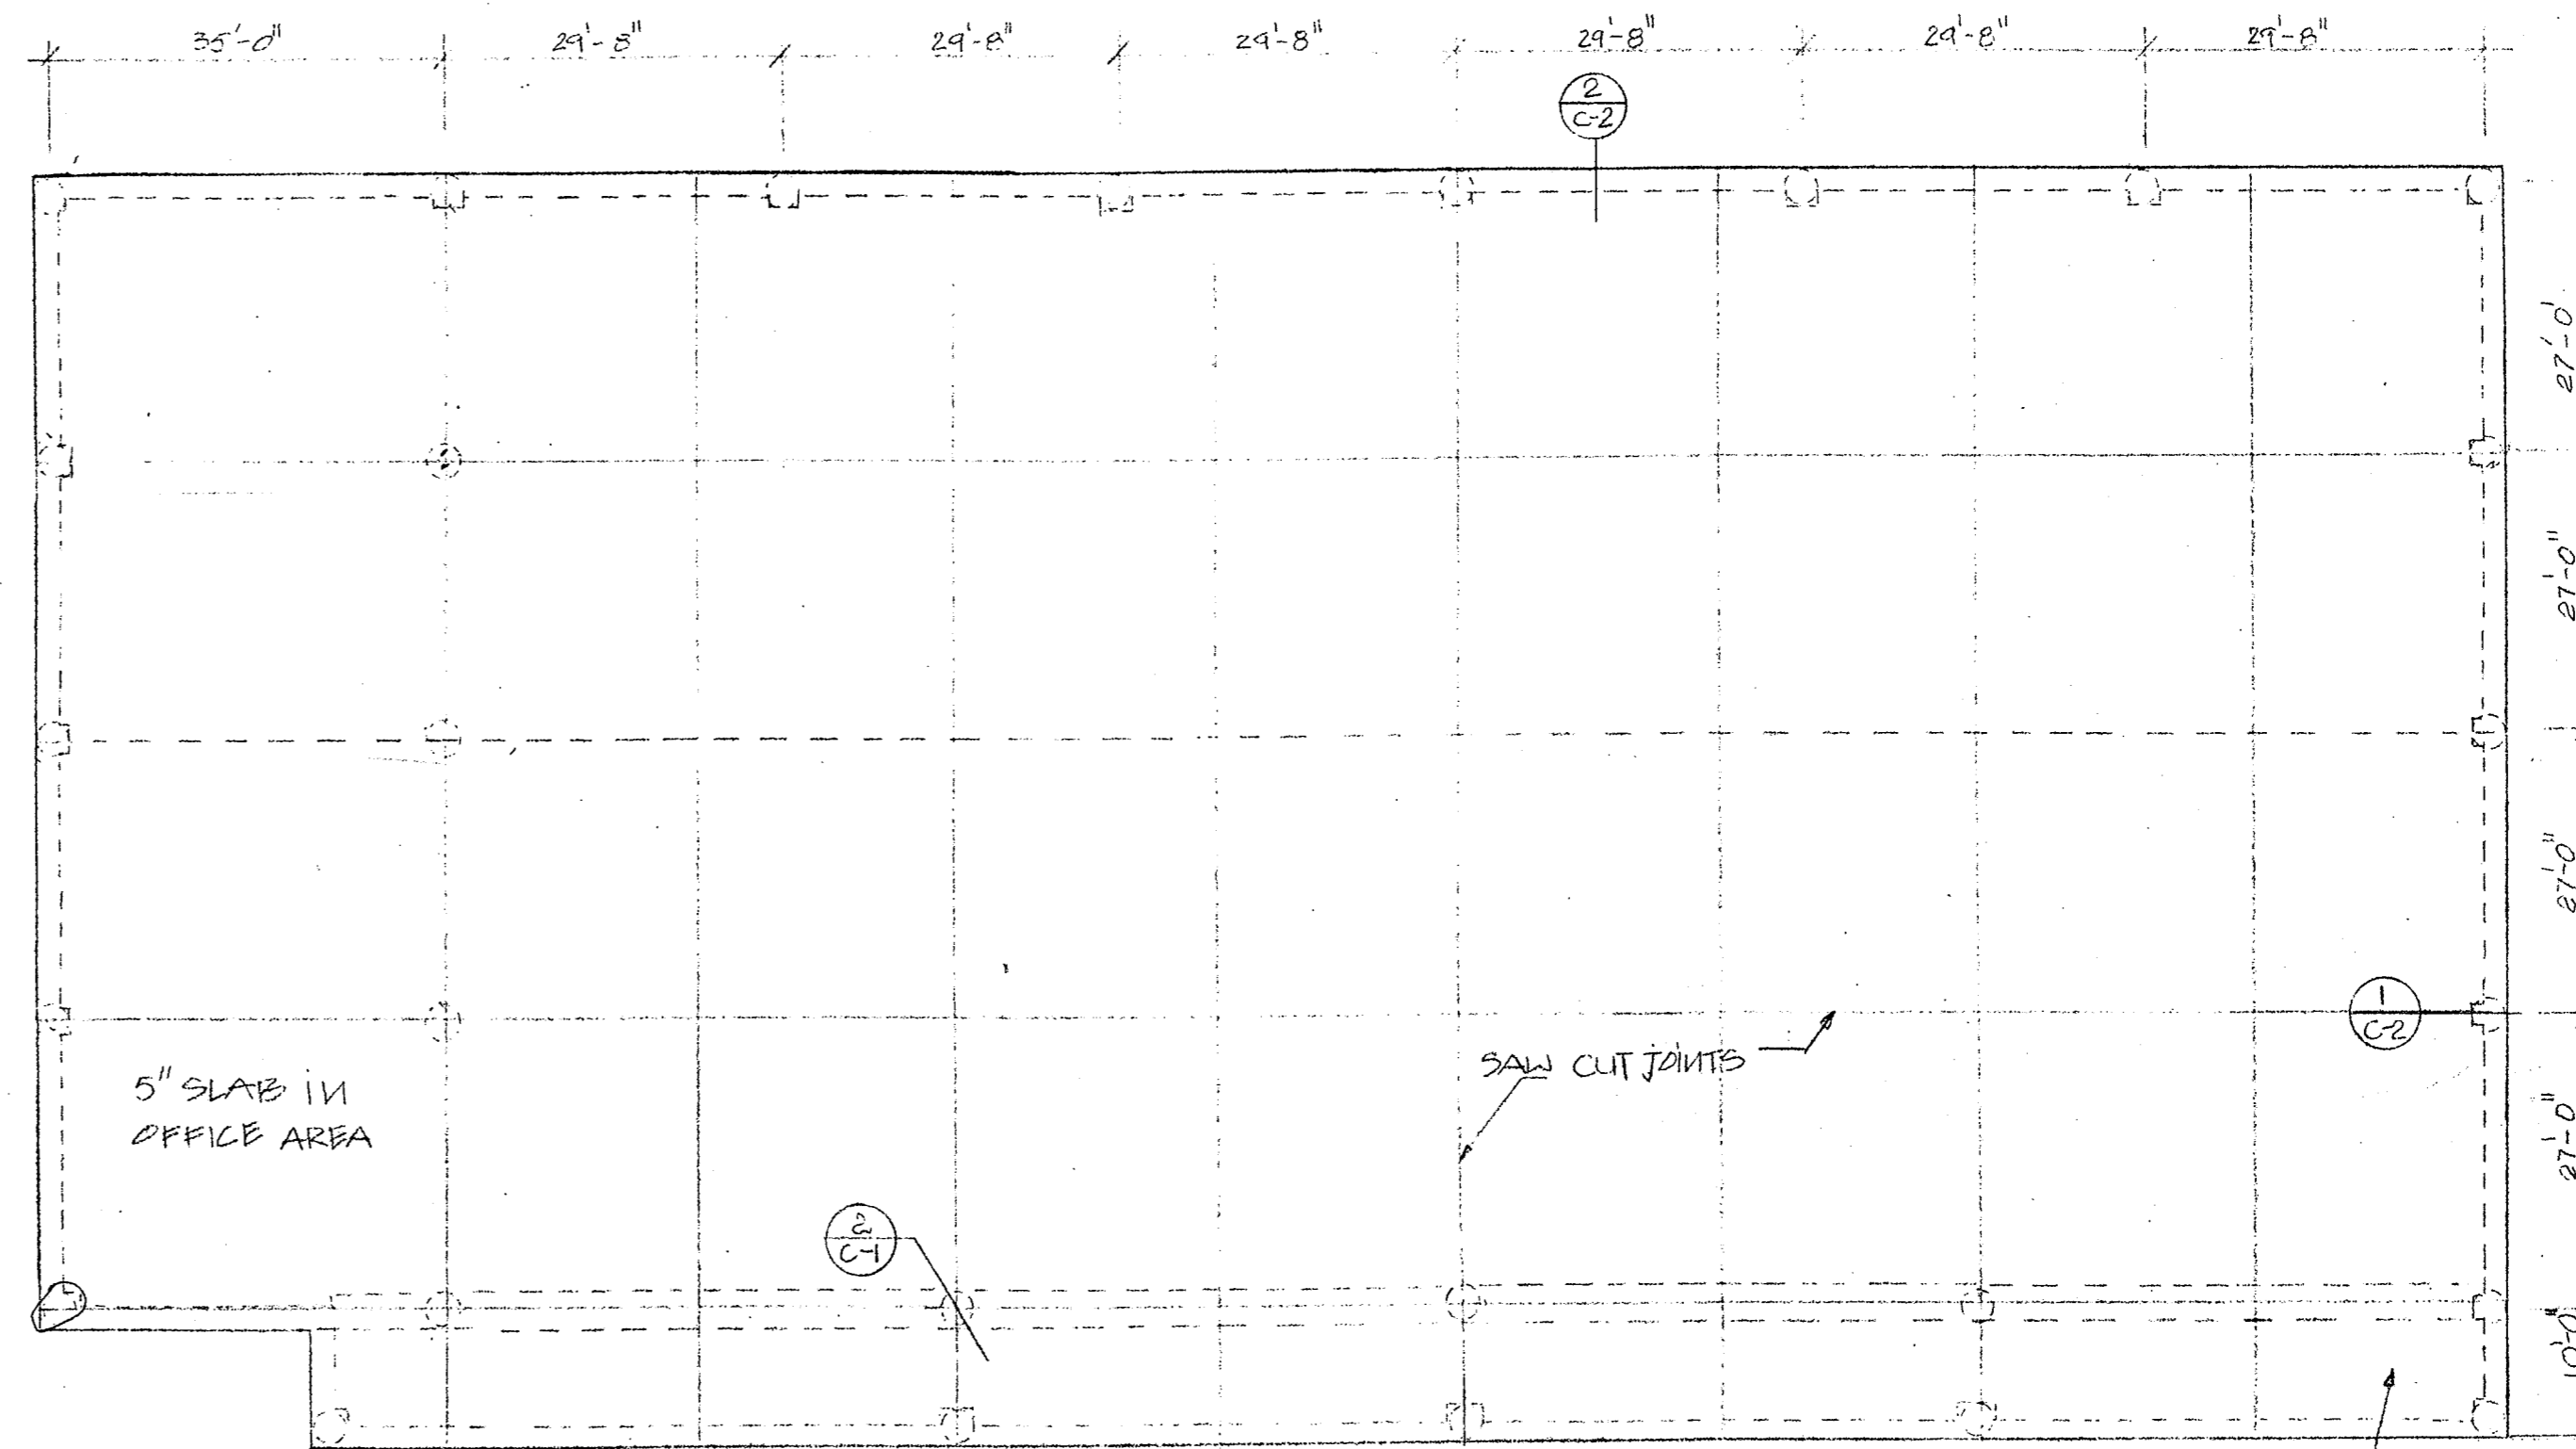


FOUNDATION PLAN SCALE: 1/8" = 1'-0"

JOINTS

- CONSTRUCTION JOINTS TO USE #6 DOWELS 18" LONG AT 12" CENTERS
- SAW JOINTS TO BE 1/2" DEEP X 3/8" WIDE
- JOINTS TO BE SEALED AT THE TOP SURFACE W/ JOINTS SEALANT

6" SLAB, $f_c \geq 3000$ PSI W/ #3 BARS, 12" O.C. IN OVER THE MINIMUM OF 15" SELECT FILL OR SELECT FILL TO TOP OF WEATHERED LIMESTONE (PER REED ENGINEERING REPORT #810, DATED SEP 10, 1991.) SELECT FILL COMPACTED TO 95 PERCENT PROCTOR.

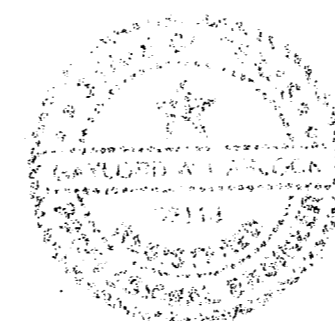

		WFC W. F. CARTER CONSTRUCTION, INC. GENERAL CONTRACTORS 5809 East Berry • Fort Worth, Texas 76119 • 817 / 451-0410 • (Metro) 265-3251		CUSTOMER (BUILDER) DON CARTER HANGER	ISSUE DATE SEPT. 91 ISSUE
		LOCATION DALLAS, TEXAS	JOB NUMBER	FOUNDATION & DETAIL	
DRAWN BY T-1	CHECKED BY	ENGINEER	REV. DATE DESCRIPTION BY	REV. DATE DESCRIPTION BY	DRAWING NO. C-1