


CONSTRUCTION PLANS  
FOR  
**TRINITY CHRISTIAN ACADEMY**  
**DRAINAGE & DRIVE IMPROVEMENTS**  
**NEAR THE UPPER SCHOOL**  
**(FIELD CHANGE TO PERFORMING ARTS CENTER)**  
**PW#2006-13**  
**17001 ADDISON ROAD**  
**TOWN OF ADDISON, TEXAS**

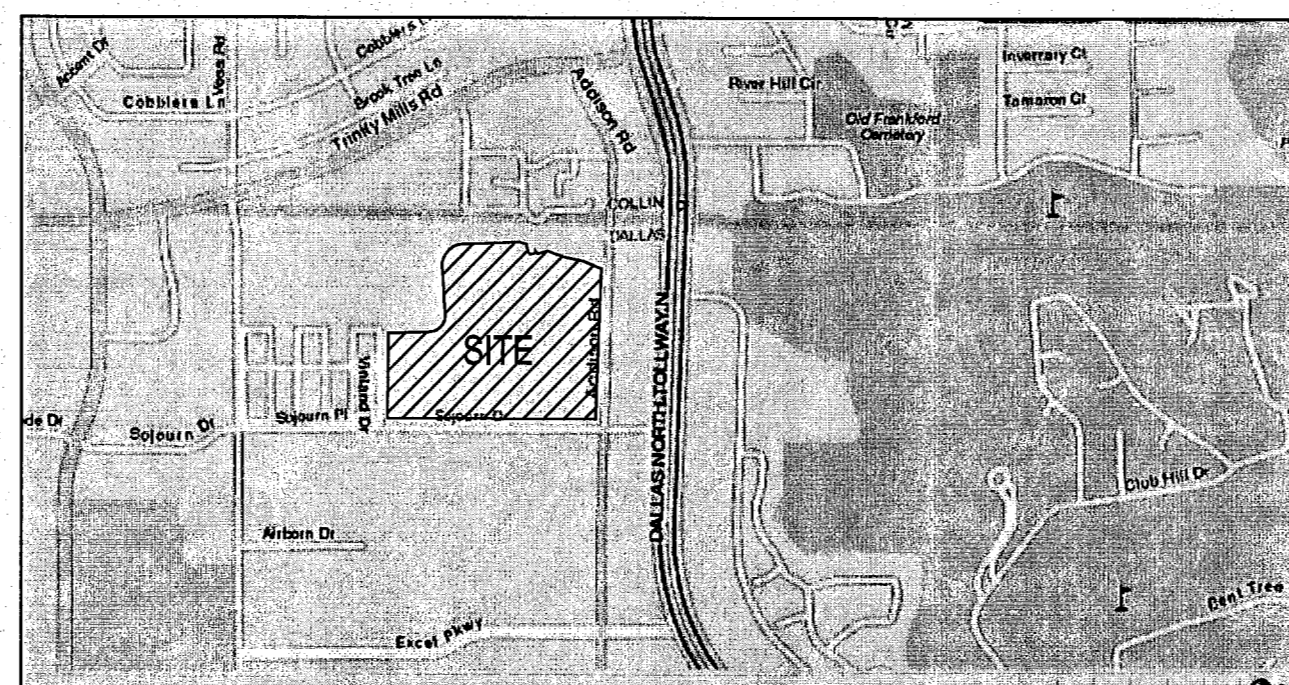


NTS  
**LOCATION MAP - TRINITY CHRISTIAN ACADEMY**

TABLE OF CONTENTS  
TRINITY CHRISTIAN ACADEMY

SHEET NO.	TITLE
1	COVER SHEET
2	DEMOLITION PLAN
3	SITE PLAN
4	GRADING PLAN
5	S.W.P.P. PLAN
6	S.W.P.P. DETAILS
7	S.W.P.P. DETAILS
8	DRAINAGE AREA MAP
9	DRAINAGE CALCULATIONS
10	STORM SEWER PLAN & PROFILE
11	STORM SEWER DETAILS
12	PAVING PLAN
13	PRIVATE PAVING DETAILS
14	TXDOT BARRIER FREE RAMP DETAILS
15	TXDOT BARRIER FREE RAMP DETAILS
15A	TXDOT TYPE "A" HEADWALL DETAILS

GENERAL NOTE:  
CONTRACTOR TO UTILIZE CITY APPROVED CONSTRUCTION PLANS FOR CONSTRUCTION OF ALL CIVIL RELATED FACILITIES. CONTRACTOR TO NOTIFY ARCHITECT/ENGINEER IMMEDIATELY OF ANY COST DISCREPANCIES BETWEEN THE CITY APPROVED SET AND BID SET WITH LATEST ADDENDUMS.

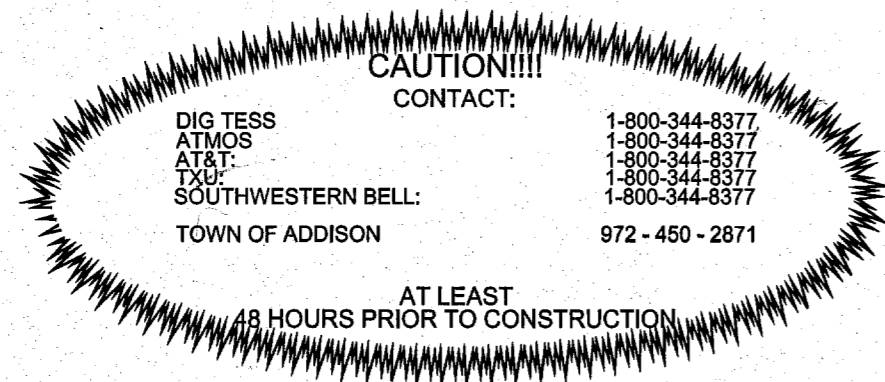


**BENCHMARK:**  
TOWN OF ADDISON BENCHMARK 6, BRASS DISC SETON TOP OF EXISTING INLET, LOCATED ON THE EAST SIDE OF ADDISON ROAD, DIRECTLY EAST OF THE LOWER SCHOOL PLAYGROUNDS.  
ELEV. = 639.88'

**OWNER**

TRINITY CHRISTIAN ACADEMY  
17001 ADDISON ROAD  
ADDISON, TEXAS 75001-5096  
(972) 931 - 8325

**ENGINEER**

GLENN ENGINEERING  
105 DECKER COURT, SUITE 910  
IRVING, TEXAS 75062  
(972) 717-5151

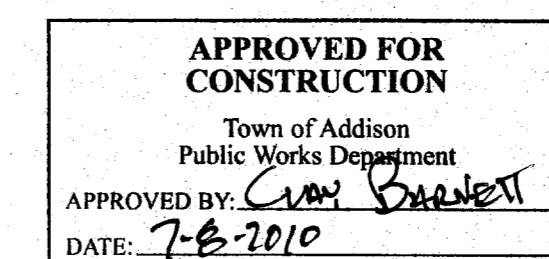


All responsibility for the adequacy of these plans remains with the Engineer who prepared them. In approving these plans, the Town of Addison makes no representation of adequacy of the work of the Design Engineer.

**GLENN ENGINEERING**  
PHONE 972-717-5151  
105 DECKER COURT SUITE 910  
IRVING, TEXAS 75062  
T.B.P.E. FIRM # F - 303

TRINITY CHRISTIAN ACADEMY  
DRAINAGE & DRIVE  
IMPROVEMENTS NEAR  
THE UPPER SCHOOL

**COVER SHEET**

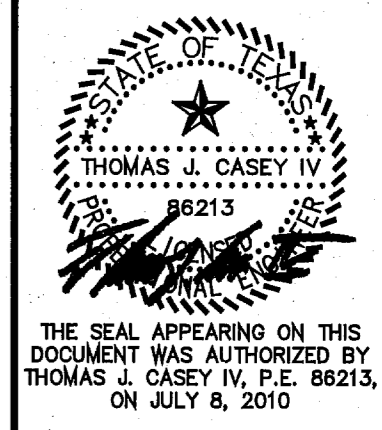

Issue Dates:  
Review: June 23, 2010  
Comments: June 30, 2010  
Comments: July 2, 2010  
Comments: July 8, 2010

Construction:  
Scale: AS NOTED  
Drawn By: TJC  
Checked By: CMA  
Project No.: 10 - 599.150

Sheet 1  
of 15