
GENERAL GRADING AND DRAINAGE NOTES

- ALL CONSTRUCTION TO BE IN ACCORDANCE WITH THESE PLANS AND TOWN OF ADDISON
- PRIOR TO STARTING CONSTRUCTION. THE CONTRACTOR SHALL MAKE CERTAIN THAT ALL REQUIRED PERMITS AND APPROVALS HAVE BEEN OBTAINED. NO CONSTRUCTION OR FA-BRICATION SHALL BEGIN UNTIL THE CONTRACTOR HAS RECEIVED AND THOROUGHLY RE-VIEWED ALL PLANS AND OTHER DOCUMENTS APPROVED BY ALL OF THE PERMITTING
- ALL WORK SHALL BE PERFORMED IN ACCORDANCE WITH THESE PLANS AND SPECIFICA-TIONS AND THE REQUIREMENTS AND STANDARDS OF THE LOCAL GOVERNING AUTHORITY.
- IN THE EVENT AN ITEM IS NOT COVERED IN THE TOWN OF ADDISON SPECIFICATIONS, THE TOWN OF ADDISON ENGINEER'S DECISION SHALL APPLY.
- BARRICADING, TRAFFIC CONTROL, AND PROJECT SIGNS SHALL CONFORM TO "STATE DE-PARTMENT OF HIGHWAYS AND PUBLIC TRANSPORTATION BARRICADING AND CONSTRUC-
- THE GENERAL CONTRACTOR AND ALL SUB-CONTRACTORS SHALL VERIFY THE SUITABI-LITY OF ALL EXISTING AND PROPOSED SITE CONDITIONS INCLUDING GRADES AND DIMEN-SIONS BEFORE COMMENCEMENT OF ANY CONSTRUCTION, IN THE EVENT OF ANY CON-FLICT AND PRIOR TO COMMENCEMENT OF ANY CONSTRUCTION, IMMEDIATELY NOTIFY EN-GINEER, MINOR ADJUSTMENTS OF FINISH GRADE TO ACCOMPLISH SPOT DRAINAGE ARE ACCEPTABLE, IF NECESSARY, UPON PRIOR APPROVAL OF ENGINEER. PAVING INSTALLED SHALL 'FLUSH OUT' AT ANY JUNCTURE WITH EXISTING PAVING.
- THE LOCATIONS OF UNDERGROUND UTILITIES SHOWN ON THIS PLAN ARE BASED ON FIELD SURVEYS AND LOCAL UTILITY COMPANY RECORDS. IT SHALL BE THE CONTRACTOR'S FULL RESPONSIBILITY TO CONTACT THE VARIOUS UTILITY COMPANIES TO LOCATE THEIR UTILI-TIES PRIOR TO STARTING CONSTRUCTION.
- CONTRACTOR SHALL VERIFY ALL EXISTING INVERTS AND RIM ELEVATIONS PRIOR TO CON-
- ALL PROPOSED CONTOURS ARE APPROXIMATE, PROPOSED SPOT ELEVATIONS AND DESI-GNATED GRADIENT ARE TO BE USED IN THE EVENT OF ANY DISCREPANCIES.
- 10. IT IS THE CONTRACTOR'S RESPONSIBILITY TO LOCATE AND/OR ESTABLISH A BENCHMARK (BASE UPON EXISTING CONDITION SHOWN ON THIS PLAN) PRIOR TO CONSTRUCTION.

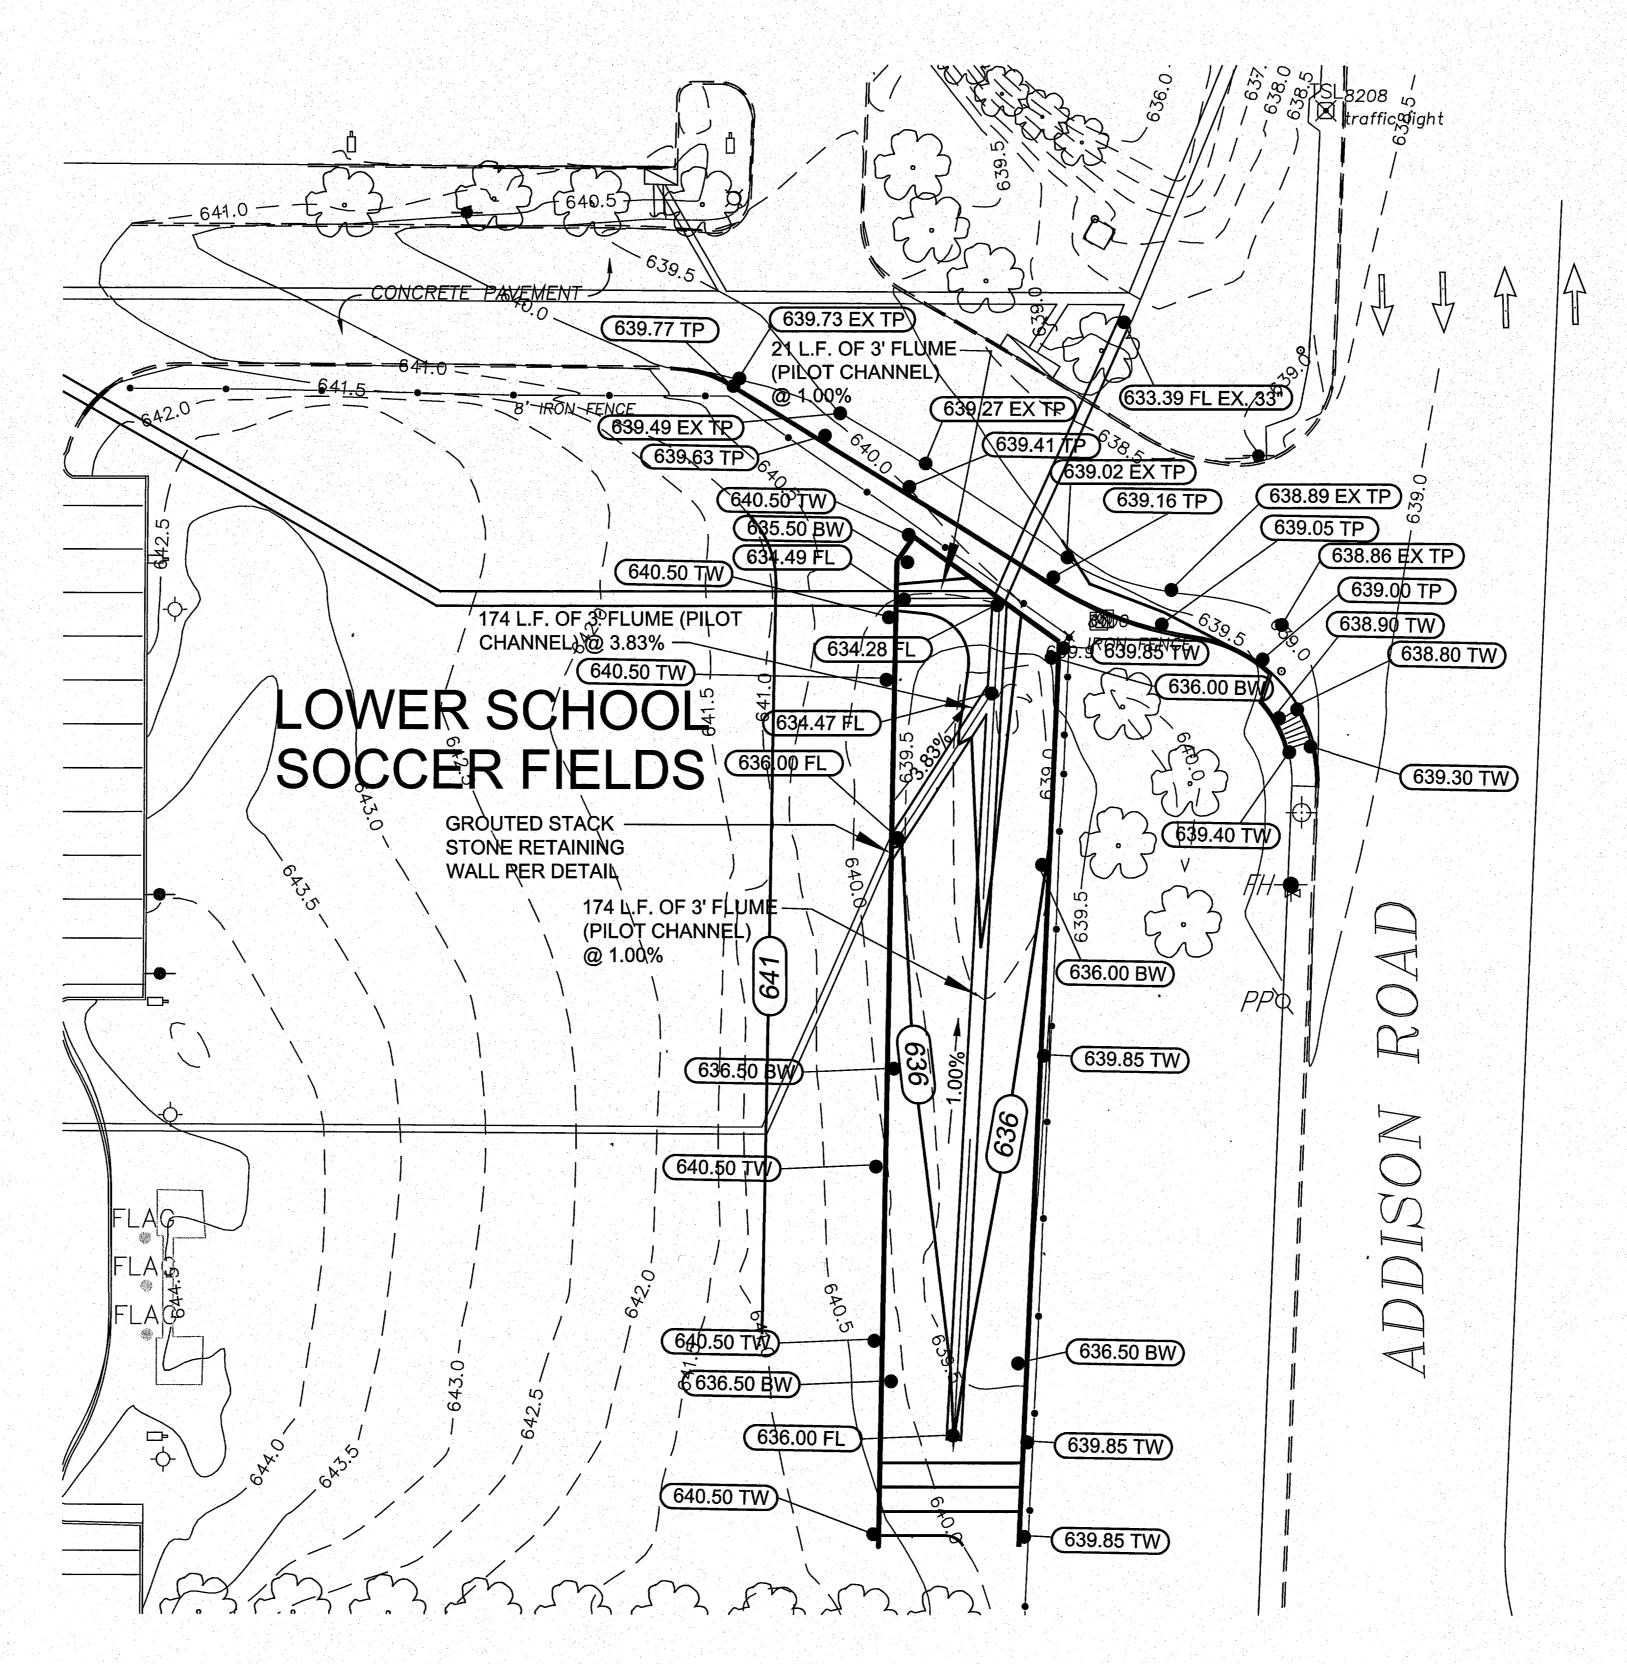

SOUTHWESTERN BELL TOWN OF ADDISON 972 - 450 - 2871 AT LEAST

AT LEAST


OF THE PRIOR TO CONSTRUCTION IN THE PRIOR TO CONSTRUCT

NOTE: SLOPE PROPOSED TURN LANE 2% TOWARDS EXISTING PAVEMENT AS INDICATED BY SPOT ELEVATIONS.

Scale 1" = 20'



GRADING PLAN

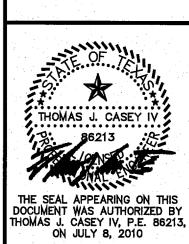

Issue Dates: Review: June 23, 2010 Comments: July 2, 2010 Comments: July 2, 2010 Comments: July 8, 2010

Construction:

AS NOTED Drawn By: Checked By:

Project No.: 10 - 599.150

Sheet

BENCHMARK:
TOWN OF ADDISON BENCHMARK 6, BRASS DISC SETON TOP OF EXISTING INLET, LOCATED ON THE EAST SIDE OF ADDISON ROAD, DIRECTLY EAST OF THE LOWER SCHOOL PLAYGROUNDS. ELEV.= 639.88'