


BENCHMARKS:
 BM#1 FOUND "C" CUT AT THE NORTHEAST CORNER OF ADDISON ROAD AND WESTGROVE DRIVE ±60' EAST OF CENTERLINE OF ADDISON ROAD. ELEV. 641.96
 BM#2 FOUND "C" CUT AT THE SOUTHEAST CORNER OF ADDISON ROAD AND WESTGROVE DRIVE AT END OF CURB RETURN ON WESTGROVE DRIVE. ELEV. 642.09

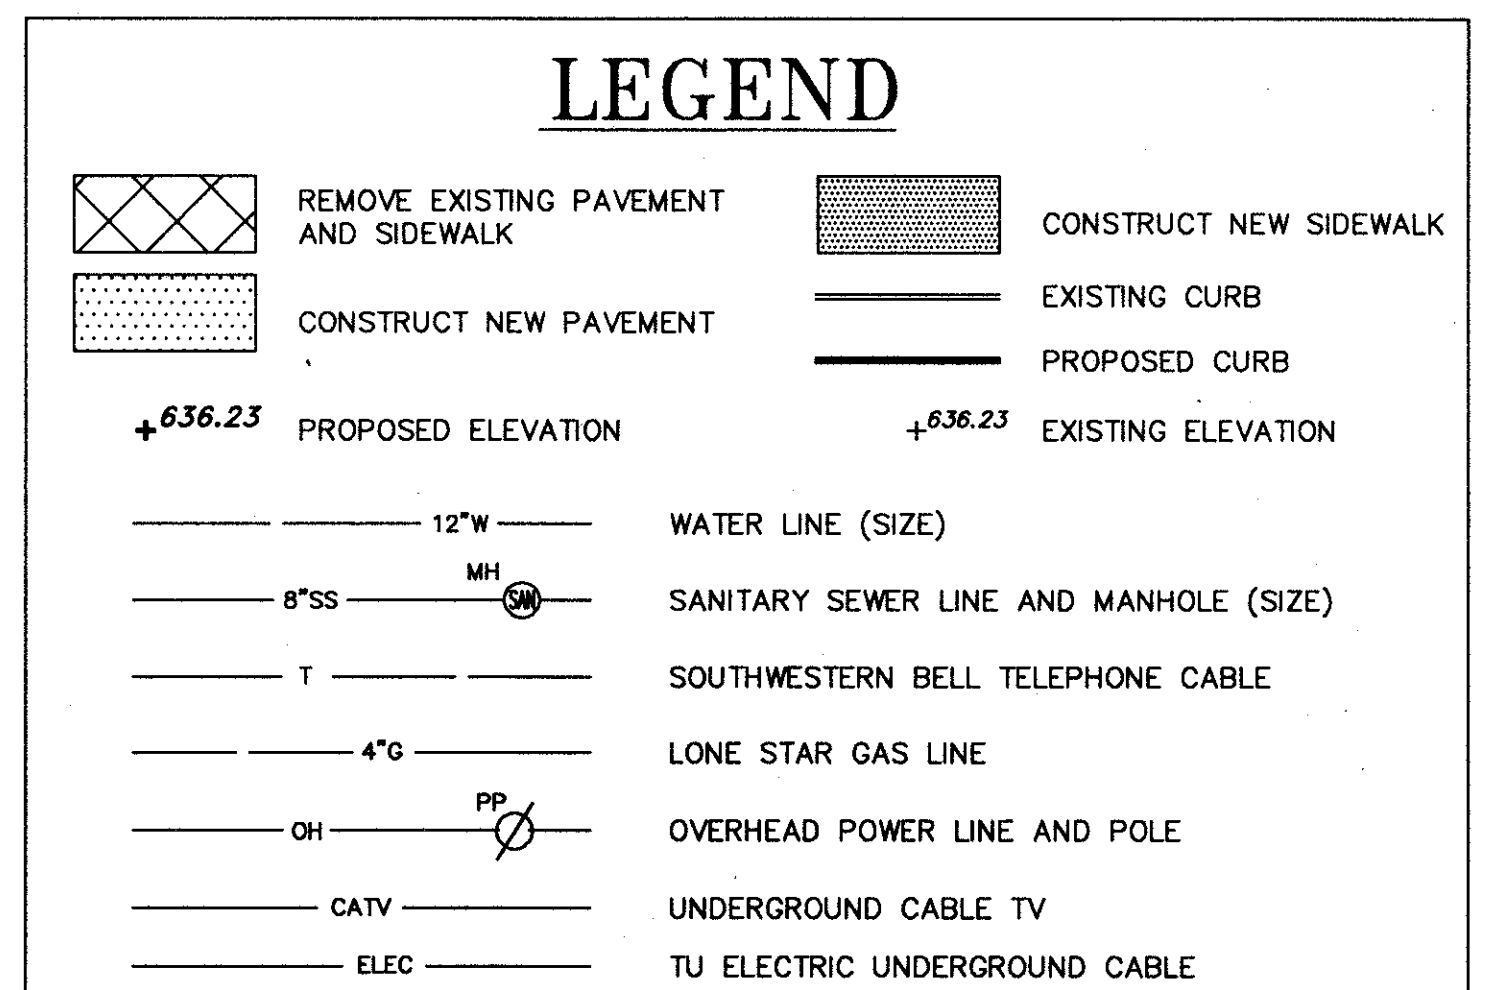

- NOTES**
- CONTRACTOR SHALL DETERMINE THE LOCATION OF, AND REMOVE AND/OR RELOCATE, ALL AFFECTED SPRINKLER SYSTEMS INCLUDING HEADS, METERS, LINES AND OTHER APPURTENANCES AS DIRECTED BY THE TOWN OF ADDISON.
 - CONTRACTOR SHALL REMOVE AND/OR RELOCATE ALL EXISTING LANDSCAPING IMPROVEMENTS INCLUDING TREES, SHRUBS, AND STEEL EDGING AS DIRECTED BY THE TOWN OF ADDISON.
 - CONTRACTOR SHALL MATCH EXISTING PAVEMENT ELEVATION AT SAWCUT LINE.
 - ALL DIMENSIONS ARE TO FACE OF CURB UNLESS OTHERWISE NOTED.
 - BARRIER-FREE RAMPS ARE REQUIRED AT ALL SIDEWALK/DRIVEWAY AND SIDEWALK/STREET INTERSECTIONS. COST SHALL BE INCLUDED IN UNIT PRICE BID FOR SQUARE FOOT OF PROPOSED SIDEWALK.

!! WARNING !!
 LOCATION OF EXISTING UTILITIES SHOWN ARE APPROXIMATE! CONTRACTOR SHALL FIELD VERIFY LOCATIONS OF ALL EXISTING UTILITIES PRIOR TO CONSTRUCTION. CONTRACTOR SHALL CONTACT:
 LONE STAR GAS CO. 487-3885
 SOUTHWESTERN BELL 234-7085
 T.U. ELECTRIC 323-8913
 STORER CABLE 840-2388
 ADDISON WATER AND SEWER UTILITIES 450-2870

NO.	REVISION	BY	DATE

DESIGNED BY: J. WALDBAUER
DRAWN BY: EH&A
CHECKED BY: B. GRANTHAM
SCALE: 1" = 20'
DATE: SEPTEMBER, 1994
FILE: \ADDISON\ADDWEST\ADDWEST

EH&A Espey, Huston & Associates, Inc.
 Engineering & Environmental Consultants
 13800 Montfort Drive, Suite 230
 Dallas, Texas 75240 (214) 387-0771

PAVING PLAN

INTERSECTION IMPROVEMENTS
 ADDISON ROAD AT WESTGROVE DRIVE
 for
 THE TOWN OF ADDISON

SHEET NO. **3**
 OF **5** SHEETS
 JOB NO. **13921**