

BELT LINE ROAD

NEW LIGHTING FIXTURES/POLES/LAMPS

SA (3) LSI # GFR-5-1000-MHR-F-480V-CUSTOM COLOR-NO AT 120' WHITCO # RTSP-27-77-E2-AB-#FP-DM32-FB-FGAB 27' POLE (3) OSRAM SYLVANIA # M1000/U/B1-37 LAMPS

SB (2) LSI # GFR-5-1000-MHR-F-480V-CUSTOM COLOR-NO AT 180' WHITCO # RTSP-27-77-E2-AB-#FP-DM28-FB-FGAB 27' POLE (2) OSRAM SYLVANIA # M1000/U/B1-37 LAMPS


SC (1) LSI # GFR-5-1000-MHR-F-480V-CUSTOM COLOR-NO AT 90' WHITCO # RTSP-27-77-E2-AB-#FP-DM19-FB-FGAB 27' POLE (1) OSRAM SYLVANIA # M1000/U/B1-37 LAMPS

POLE BASE PLATES TO MATCH EXISTING ANCHOR BOLT PATTERN AT EXISTING POLE BASES TO BE RE-USED.

UTILITY COMPANY CONTACTS

ONCOR ENERGY DELIVERY - GAS AND ELECTRICAL
MR. STEVE LOFLAND
972-323-8921

SOUTHWESTERN BELL - TELEPHONE
MR. DOUG HOSEA
214-920-0198

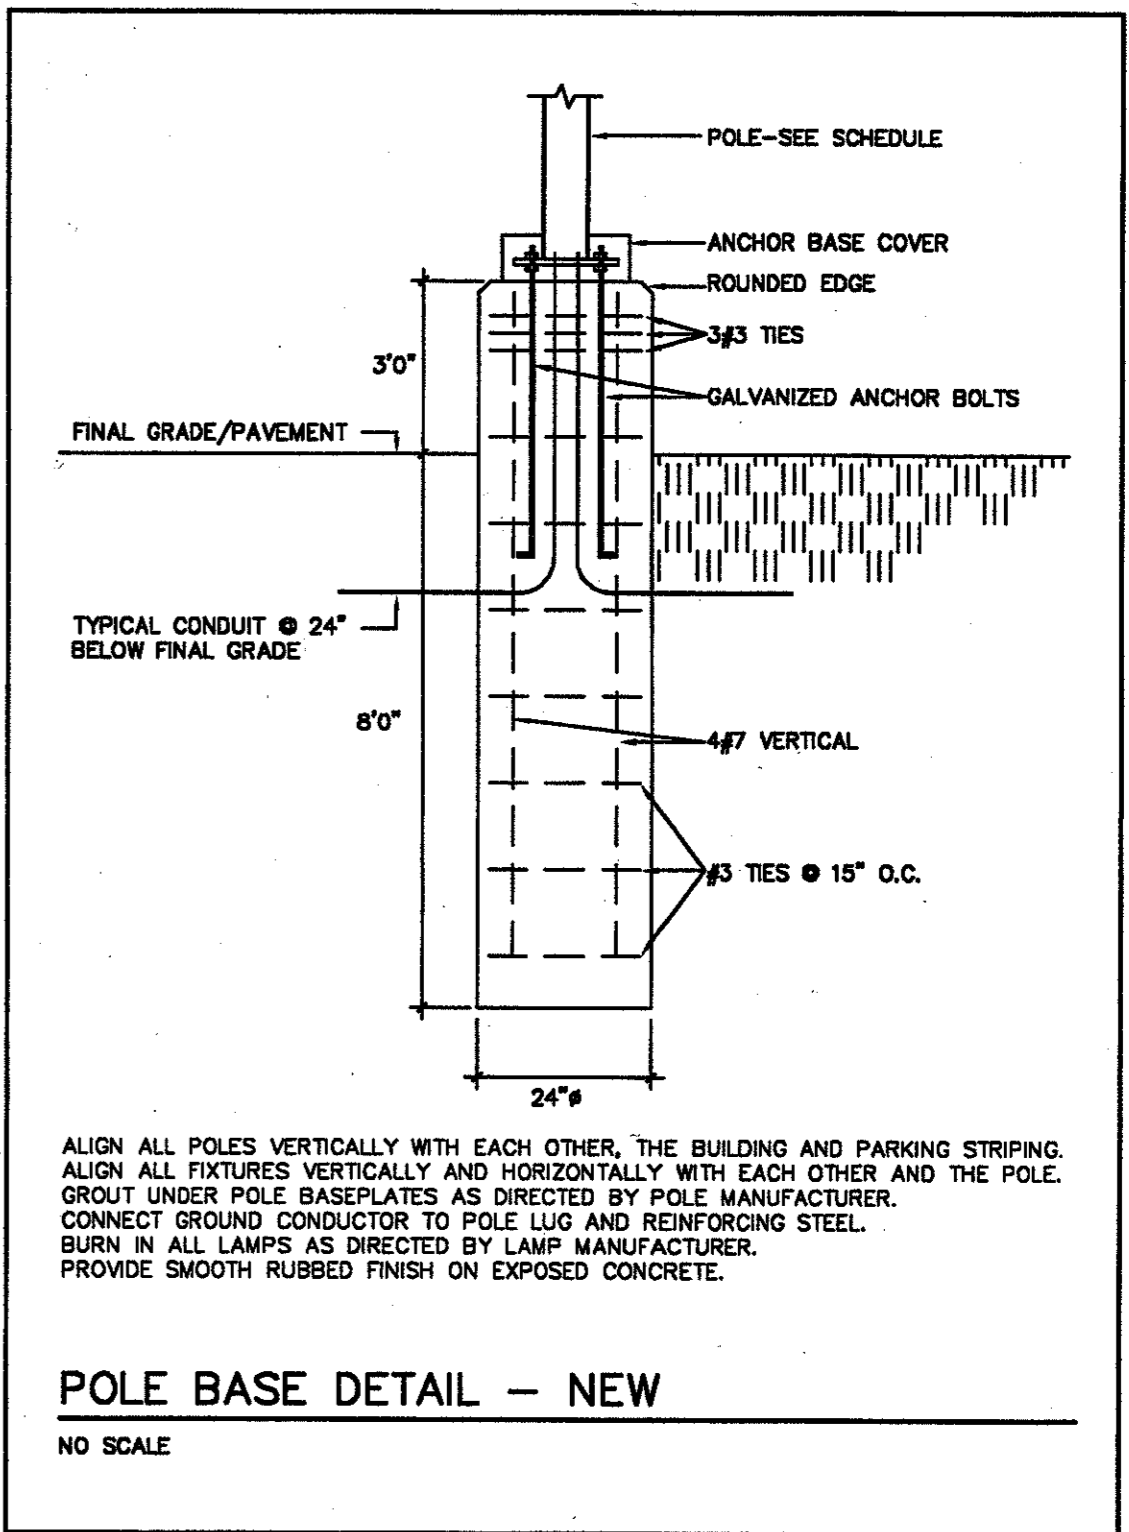

GENERAL NOTES

- THE EXISTING PAD MOUNTED TRANSFORMER AND PAD MOUNTED METER ARE TO BE RE-USED.
- THE EXISTING GAS METER IS TO BE RE-USED.
- THE EXISTING 100 PAIR CABLE SERVICE AND TELEPHONE TERMINAL BOARD ARE TO BE RE-USED.
- THE EXISTING SITE LIGHTING POLES, FIXTURES AND LAMPS ARE TO BE REMOVED. NEW POLES, FIXTURES AND LAMPS ARE TO BE INSTALLED AT EXISTING AND NEW LOCATIONS. EXISTING ANCHOR BOLT PATTERNS AT EXISTING BASES ARE TO BE MATCHED.
- ALL NEW CONDUIT AND WIRING FOR SITE LIGHTING AND SIGNS WILL BE REQUIRED. EXISTING CONDUITS MAY BE RE-USED AS POSSIBLE AND PRACTICAL.
- TEMPORARY POWER AND TELEPHONE SHALL BE FROM THE EXISTING BUILDING SERVICES.


Swamp Design & Discharge Plan?

MARSH LANE

LOT 3A
BLOCK D
ADDISON TOWN
CENTER ADDITION
VOL. 94178 P. 1630
M.R.D.C.T.

EXISTING 750 KVA TRANSFORMER
AND MAIN ELECTRICAL SERVICE
APPROXIMATE LOCATION OF MAIN TELEPHONE
TERMINAL BOARD AND 100 PAIR SERVICE CABLE

APPROXIMATE LOCATION
OF EXISTING GAS METER

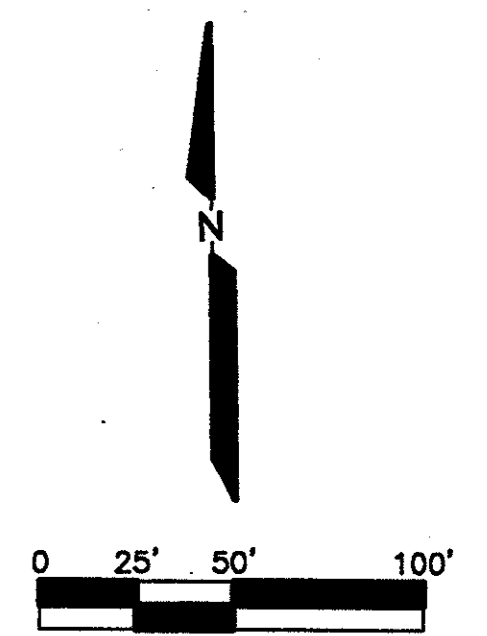

REVIEWED BY:

○ TARGET	REVIEWED BY:
SITE DEVELOPMENT MANAGER	REVISOR
PROJECT ARCHITECT	DATE
PROJECT ENGINEER (M)	SCALE
PROJECT ENGINEER (E)	NOTES
PROJECT ENGINEER (S)	FILE NO.

APPROVED ONLY FOR CONFORMANCE OF THE SITE CONSTRUCTION DOCUMENTS TO TARGET DEVELOPER GUIDE, EDITION 2.2 AND THE TARGET BUILDING DOCUMENTS. CONSULTANT IS SOLELY RESPONSIBLE FOR COMPLETENESS, ACCURACY, AND DIMENSIONS ON THE SITE CONSTRUCTION DOCUMENTS.

REV.	DATE	REMARKS

MEP SITE PLAN

TARGET

MARSH LANE & BELTLINE ROAD

THE TOWN OF ADDISON, TEXAS

DESIGN	DRAWN	DATE	SCALE	NOTES	FILE	NO.
RAR	RAR	01/24/03	1"=50'	-	22051 RAA#05-02	MEP-1

ROBINETT & ASSOCIATES

2714 W. KINGSLEY ROAD
SUITE 211
GARLAND, TEXAS 76041
(972) 840-8989