


EXISTING UTILITIES AND UNDERGROUND FACILITIES INDICATED ON THESE PLANS HAVE BEEN LOCATED FROM REFERENCE INFORMATION SUPPLIED BY VARIOUS OWNERS OF THE FACILITIES. THE ENGINEER DOES NOT ACCEPT THE RESPONSIBILITY FOR THE UTILITY LOCATIONS SHOWN, IT SHALL BE THE RESPONSIBILITY OF THE CONTRACTOR TO VERIFY BOTH HORIZONTALLY AND VERTICALLY THE LOCATION OF ALL EXISTING UTILITIES AND UNDERGROUND FACILITIES PRIOR TO CONSTRUCTION. TO TAKE NECESSARY PRECAUTIONS IN ORDER TO PROTECT ALL FACILITIES ENCOUNTERED, AND TO NOTIFY THE ENGINEER PROMPTLY OF ALL CONFLICTS OF THE WORK WITH EXISTING FACILITIES. THE CONTRACTOR SHALL PRESERVE AND PROTECT ALL EXISTING UTILITIES FROM DAMAGE DURING CONSTRUCTION. ANY DAMAGE BY THE CONTRACTOR TO EXISTING UTILITIES SHALL BE REPAIRED BY THE CONTRACTOR AT HIS EXPENSE. CONTACT ALL POSSIBLE UTILITY AND UNDERGROUND FACILITY OWNERS.



CAUTION !!!
UNDERGROUND UTILITIES

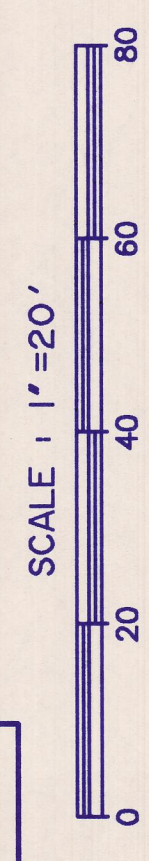

LEGEND

- 680 — PROPOSED CONTOUR
- 680 ... EXISTING CONTOUR
- RSF — REINFORCED SILT FENCE
- INDICATES DIRECTION OF SWALE FLOW
- [] INLET PROTECTION
- [] CONSTRUCTION ENTRANCE

- * BENCH MARKS***
- R. R. SPIKE SOUTH SIDE 2ND P.P. NORTH SIDE AIRBORN DR. EAST OF INT. OF AIRBORN BORN AND WESTGROVE. ELEV. 655.28
 - *Y* CUT NORTHWEST CORNER *Y* INLET JUST SOUTHEAST OF THE SOUTHEAST CORNER OF LOT 2, BLOCK A. ELEV. 642.21

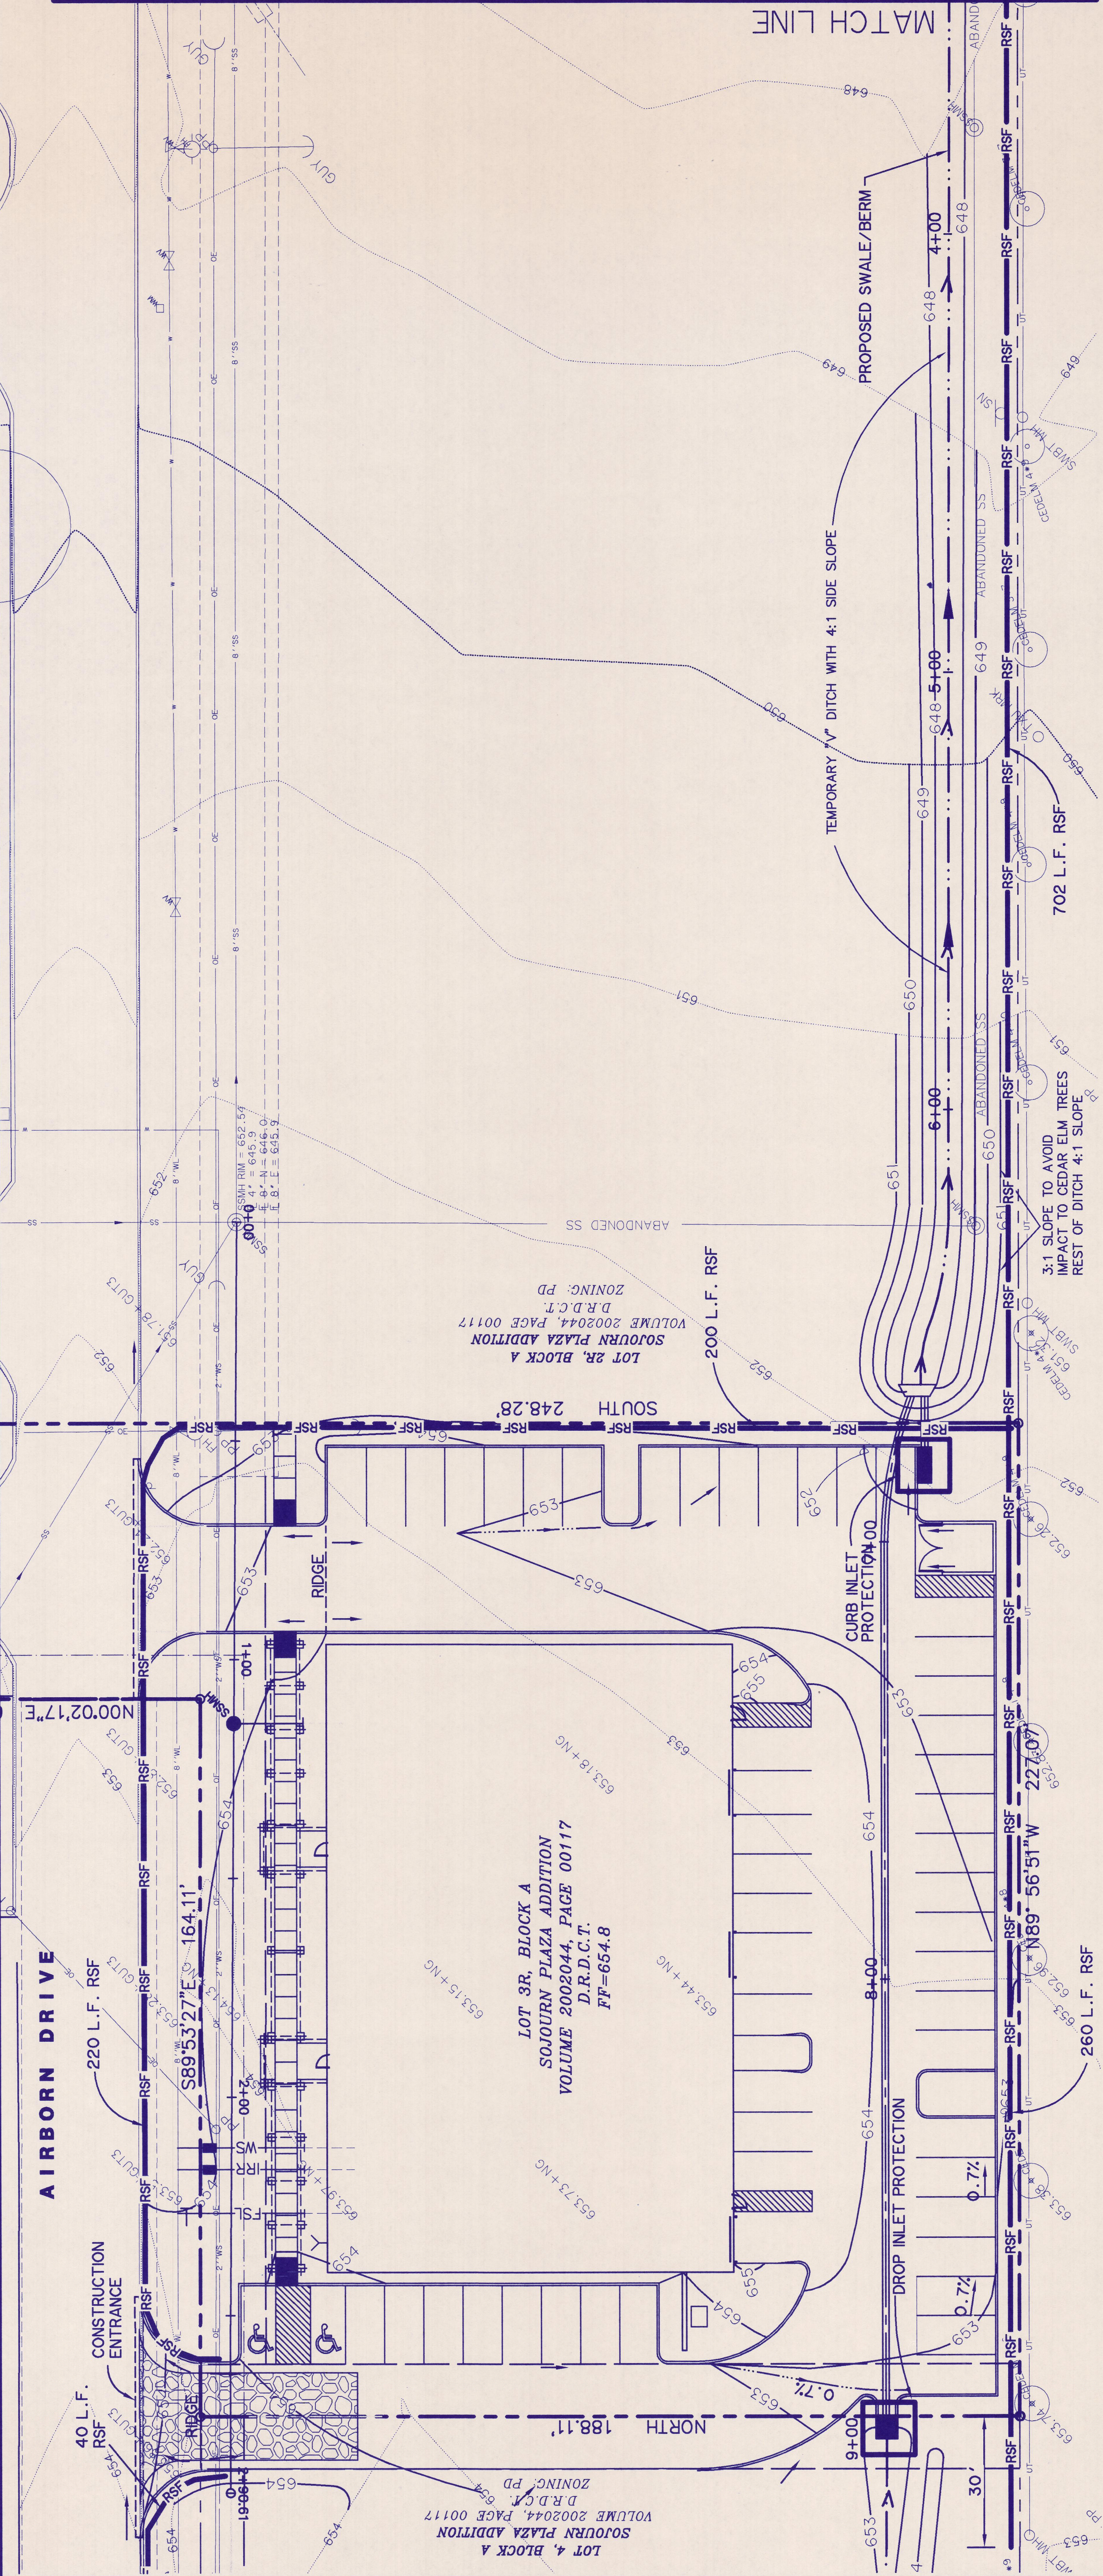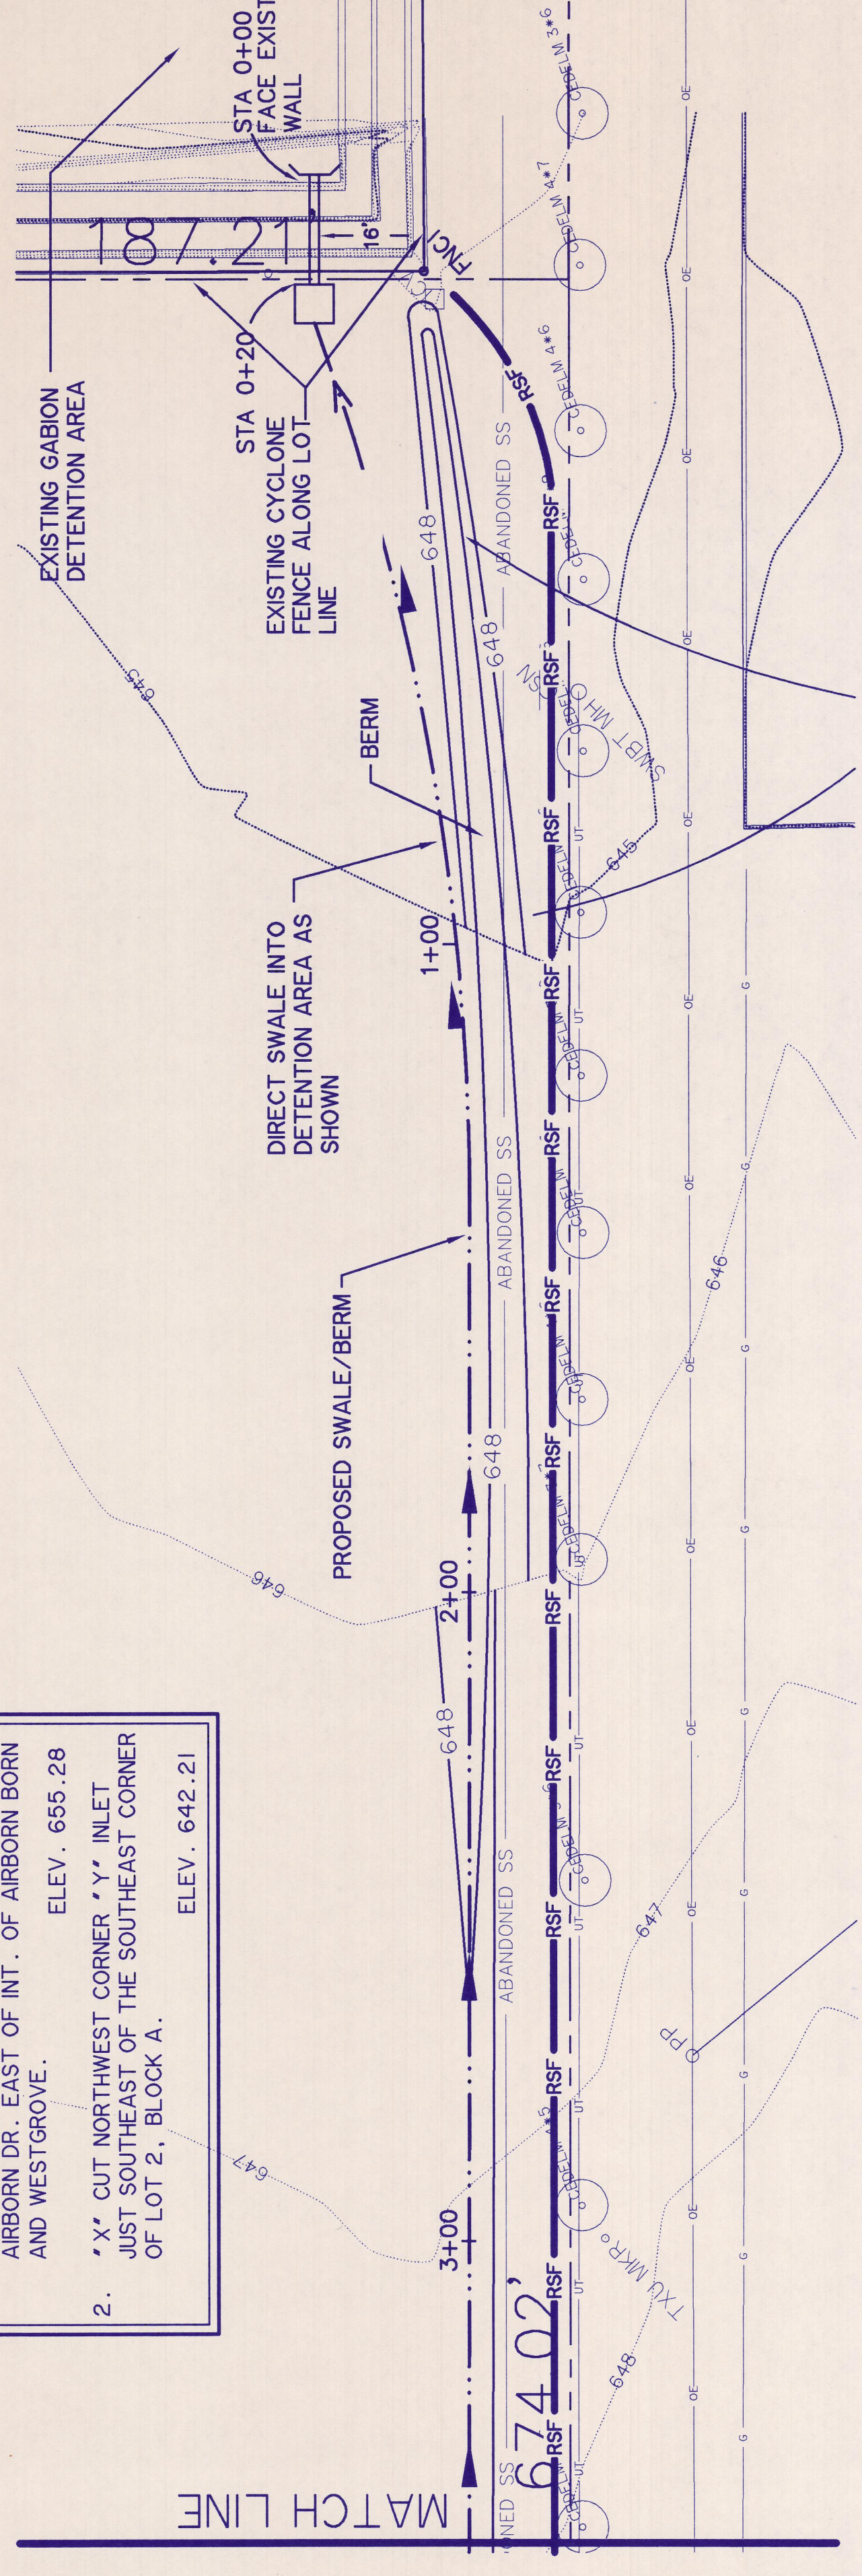

NO.	DATE	DESCRIPTION	BY

START INTERNATIONAL
SOJOURN PLAZA
ADDITION
LOT 3R, BLOCK A

EROSION CONTROL
PLAN

STATE OF TEXAS
REGISTERED PROFESSIONAL ENGINEER
JULIUS J. WEAVER, III
NO. 00864
DATE 08-08-2009
DRAWN BY W.A. # 01095

W.A. # 01095

COPYRIGHT ©
WEAVER & ASSOCIATES, INC.
4300 BELTWAY PLACE SUITE 130 ARLINGTON, TEXAS 76018 METRO (817) 467-7700
8721 5th STREET FRISCO, TEXAS METRO (214) 387-8000
www.waerassociates.com

PREPARED BY:
W.A. WEAVER & ASSOCIATES, INC.
ENGINEERS SURVEYORS LAND PLANNERS

SHEET NO. 8