



SITE / FLOOR PLAN
SCALE = 1/8" = 1'-0"

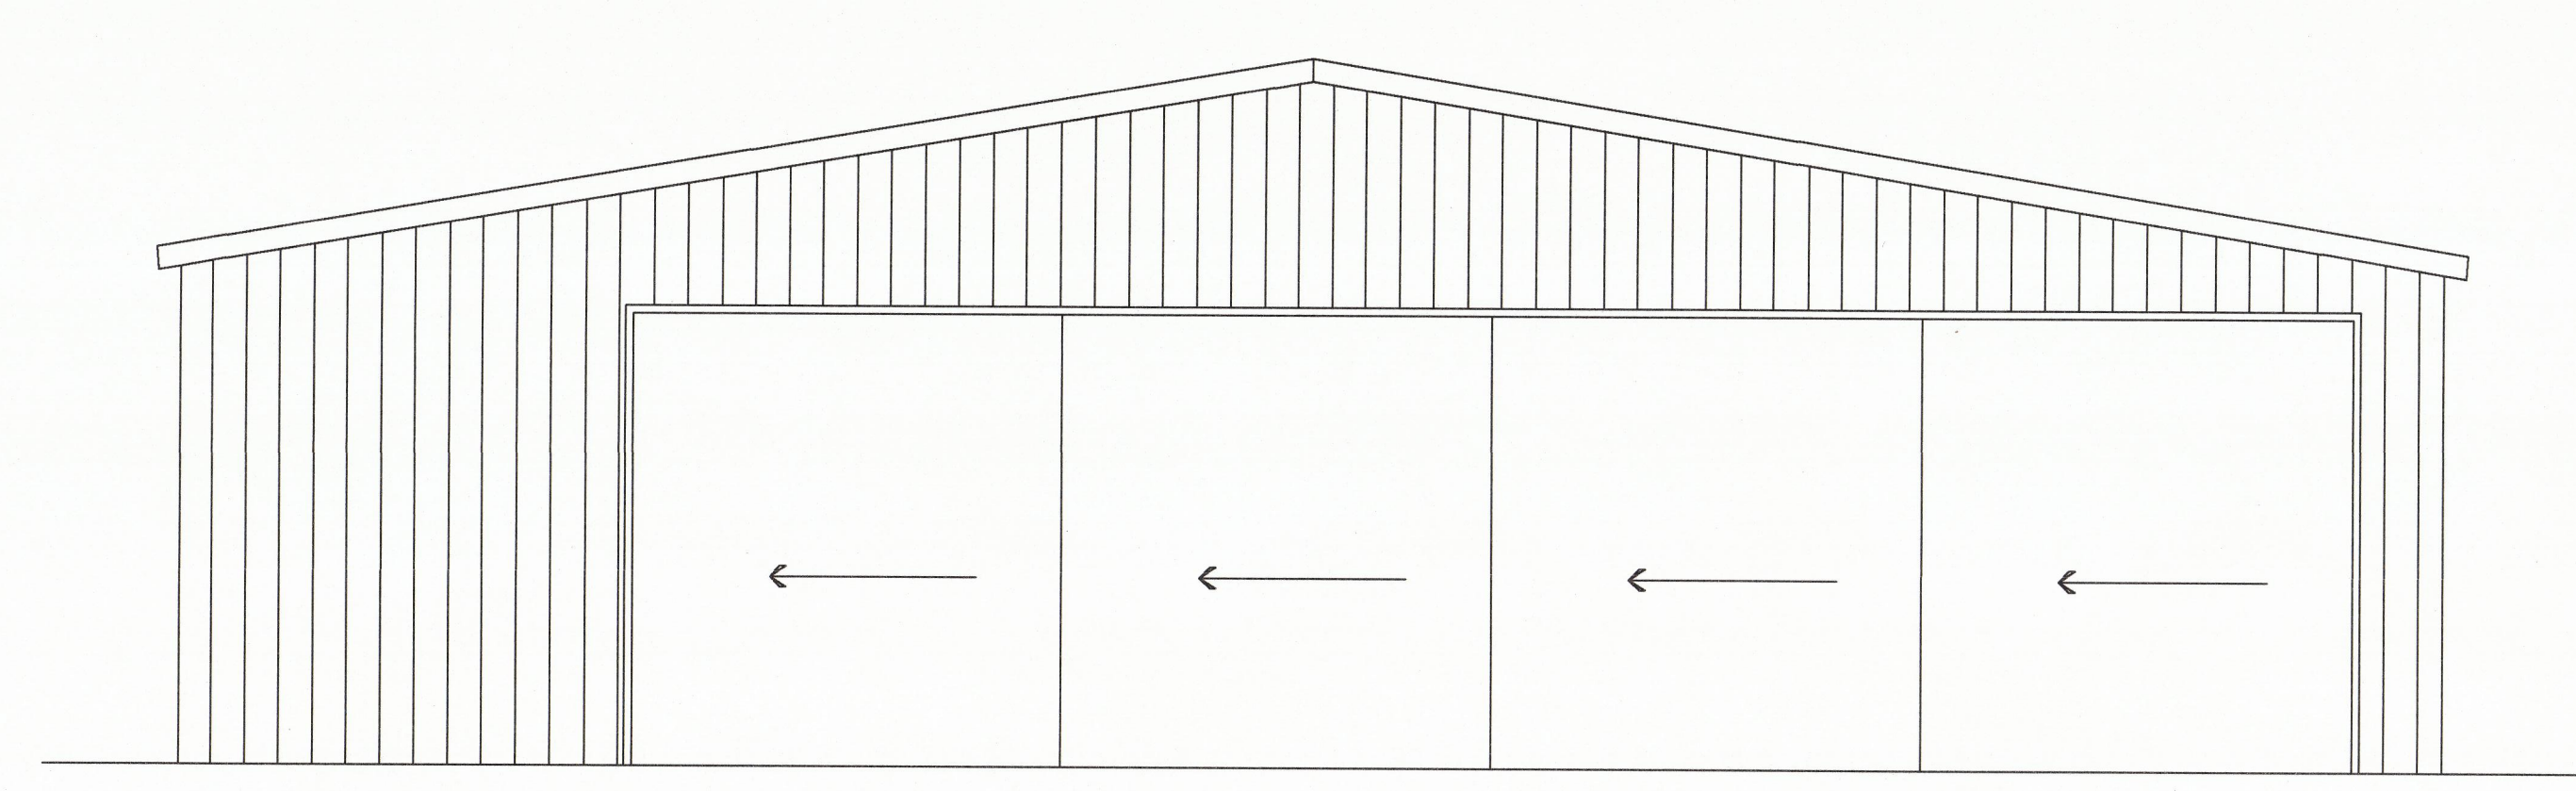

WEST ELEVATION
SCALE = 1/8" = 1'-0"

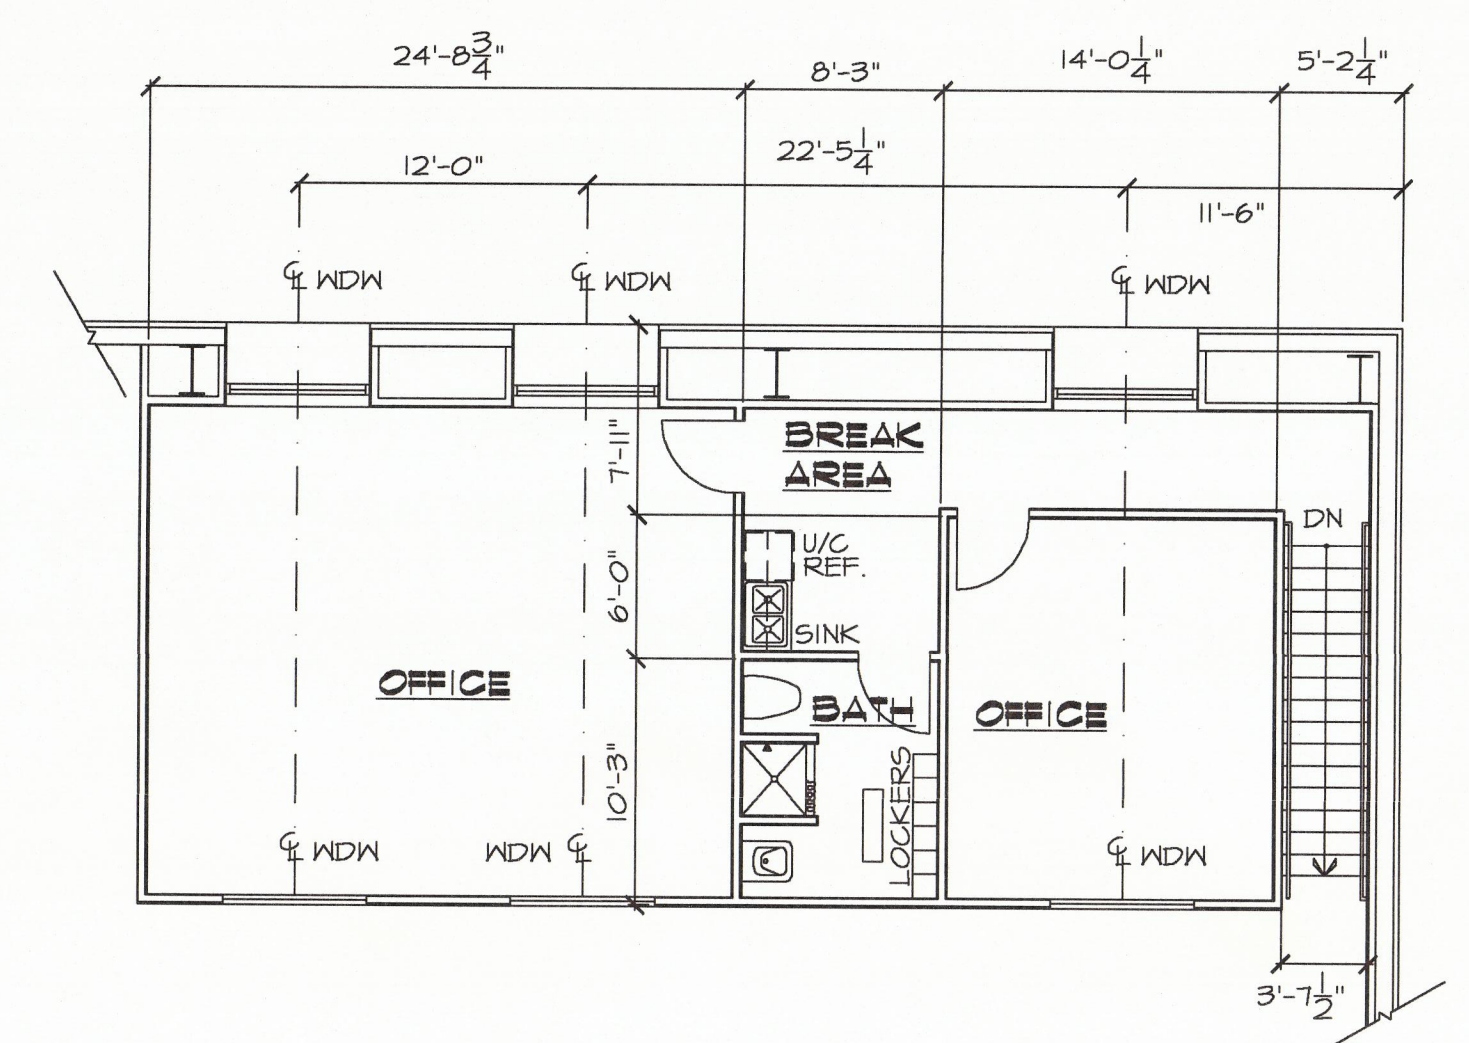

MEZZANINE LEVEL PLAN
SCALE = 1/8" = 1'-0"

HANGER FOR MIDWAY HANGER ASSOCIATES
ADDISON AIRPORT, ADDISON TEXAS

MAFFCO Feb. 4, 2000
Construction Company
11212 Goodnight Lane
Suite 100
Dallas, TX 75229
972-243-3392
FAX: 972-243-3568

B18-5

Sheet No. **A1**

B18-5

HANGER - Midway Hanger Assoc.
Roscoe Turner

pk