


Addison!

CONSTRUCTION PLANS FOR ADDISON AIRPORT PROPERTY RECLAMATION

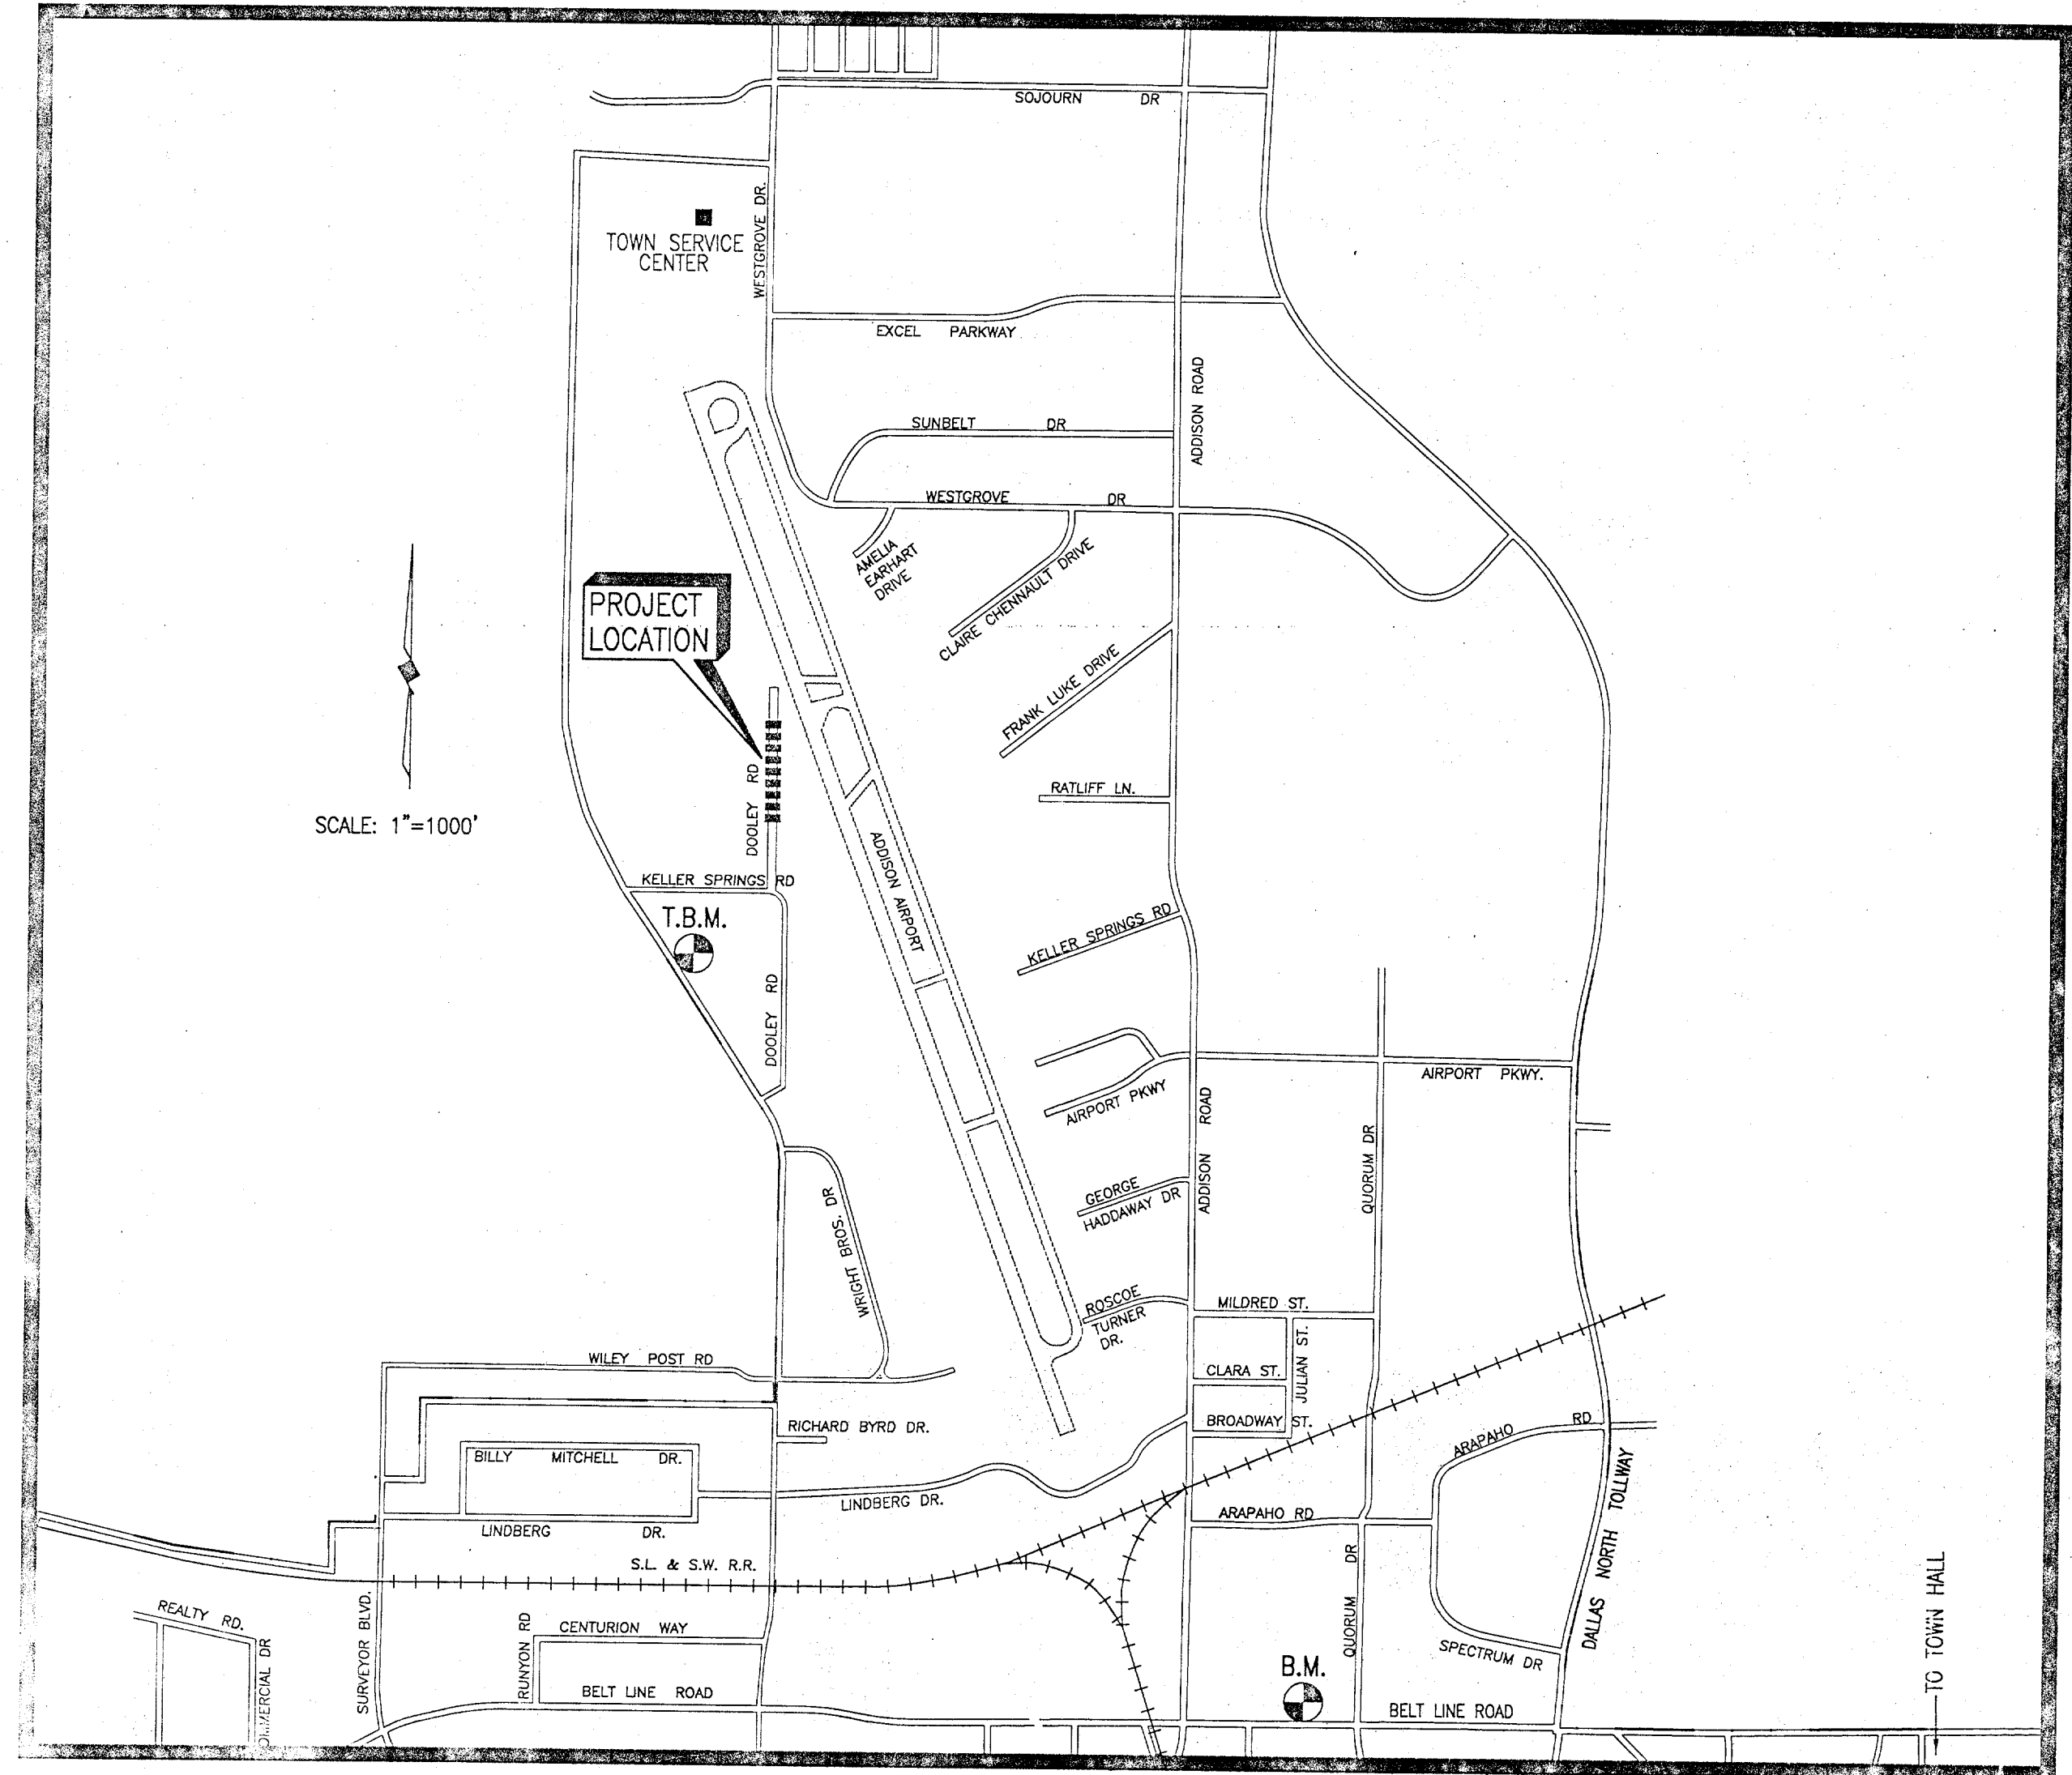


BID SET

SHEET INDEX

SHEET DESCRIPTION	SHEET NO.
CONSTRUCTION PLAN	1
EXISTING GRADING PLAN	2
PROPOSED GRADING PLAN	3
CROSS SECTIONS	4 & 5
DETAILS	6 & 7

SHIMEK, JACOBS & FINKLEA, L.L.P.
CONSULTING ENGINEERS
Dallas, Texas

FEBRUARY 1993

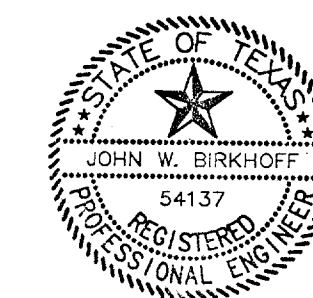

THESE DOCUMENTS ARE FOR
BIDDING, CONSTRUCTION,
AND PERMIT PURPOSES
John W. Birkhoff
DATE: 3/17/98

FF-16