
 


MATCH LINE AT STA. 78+50

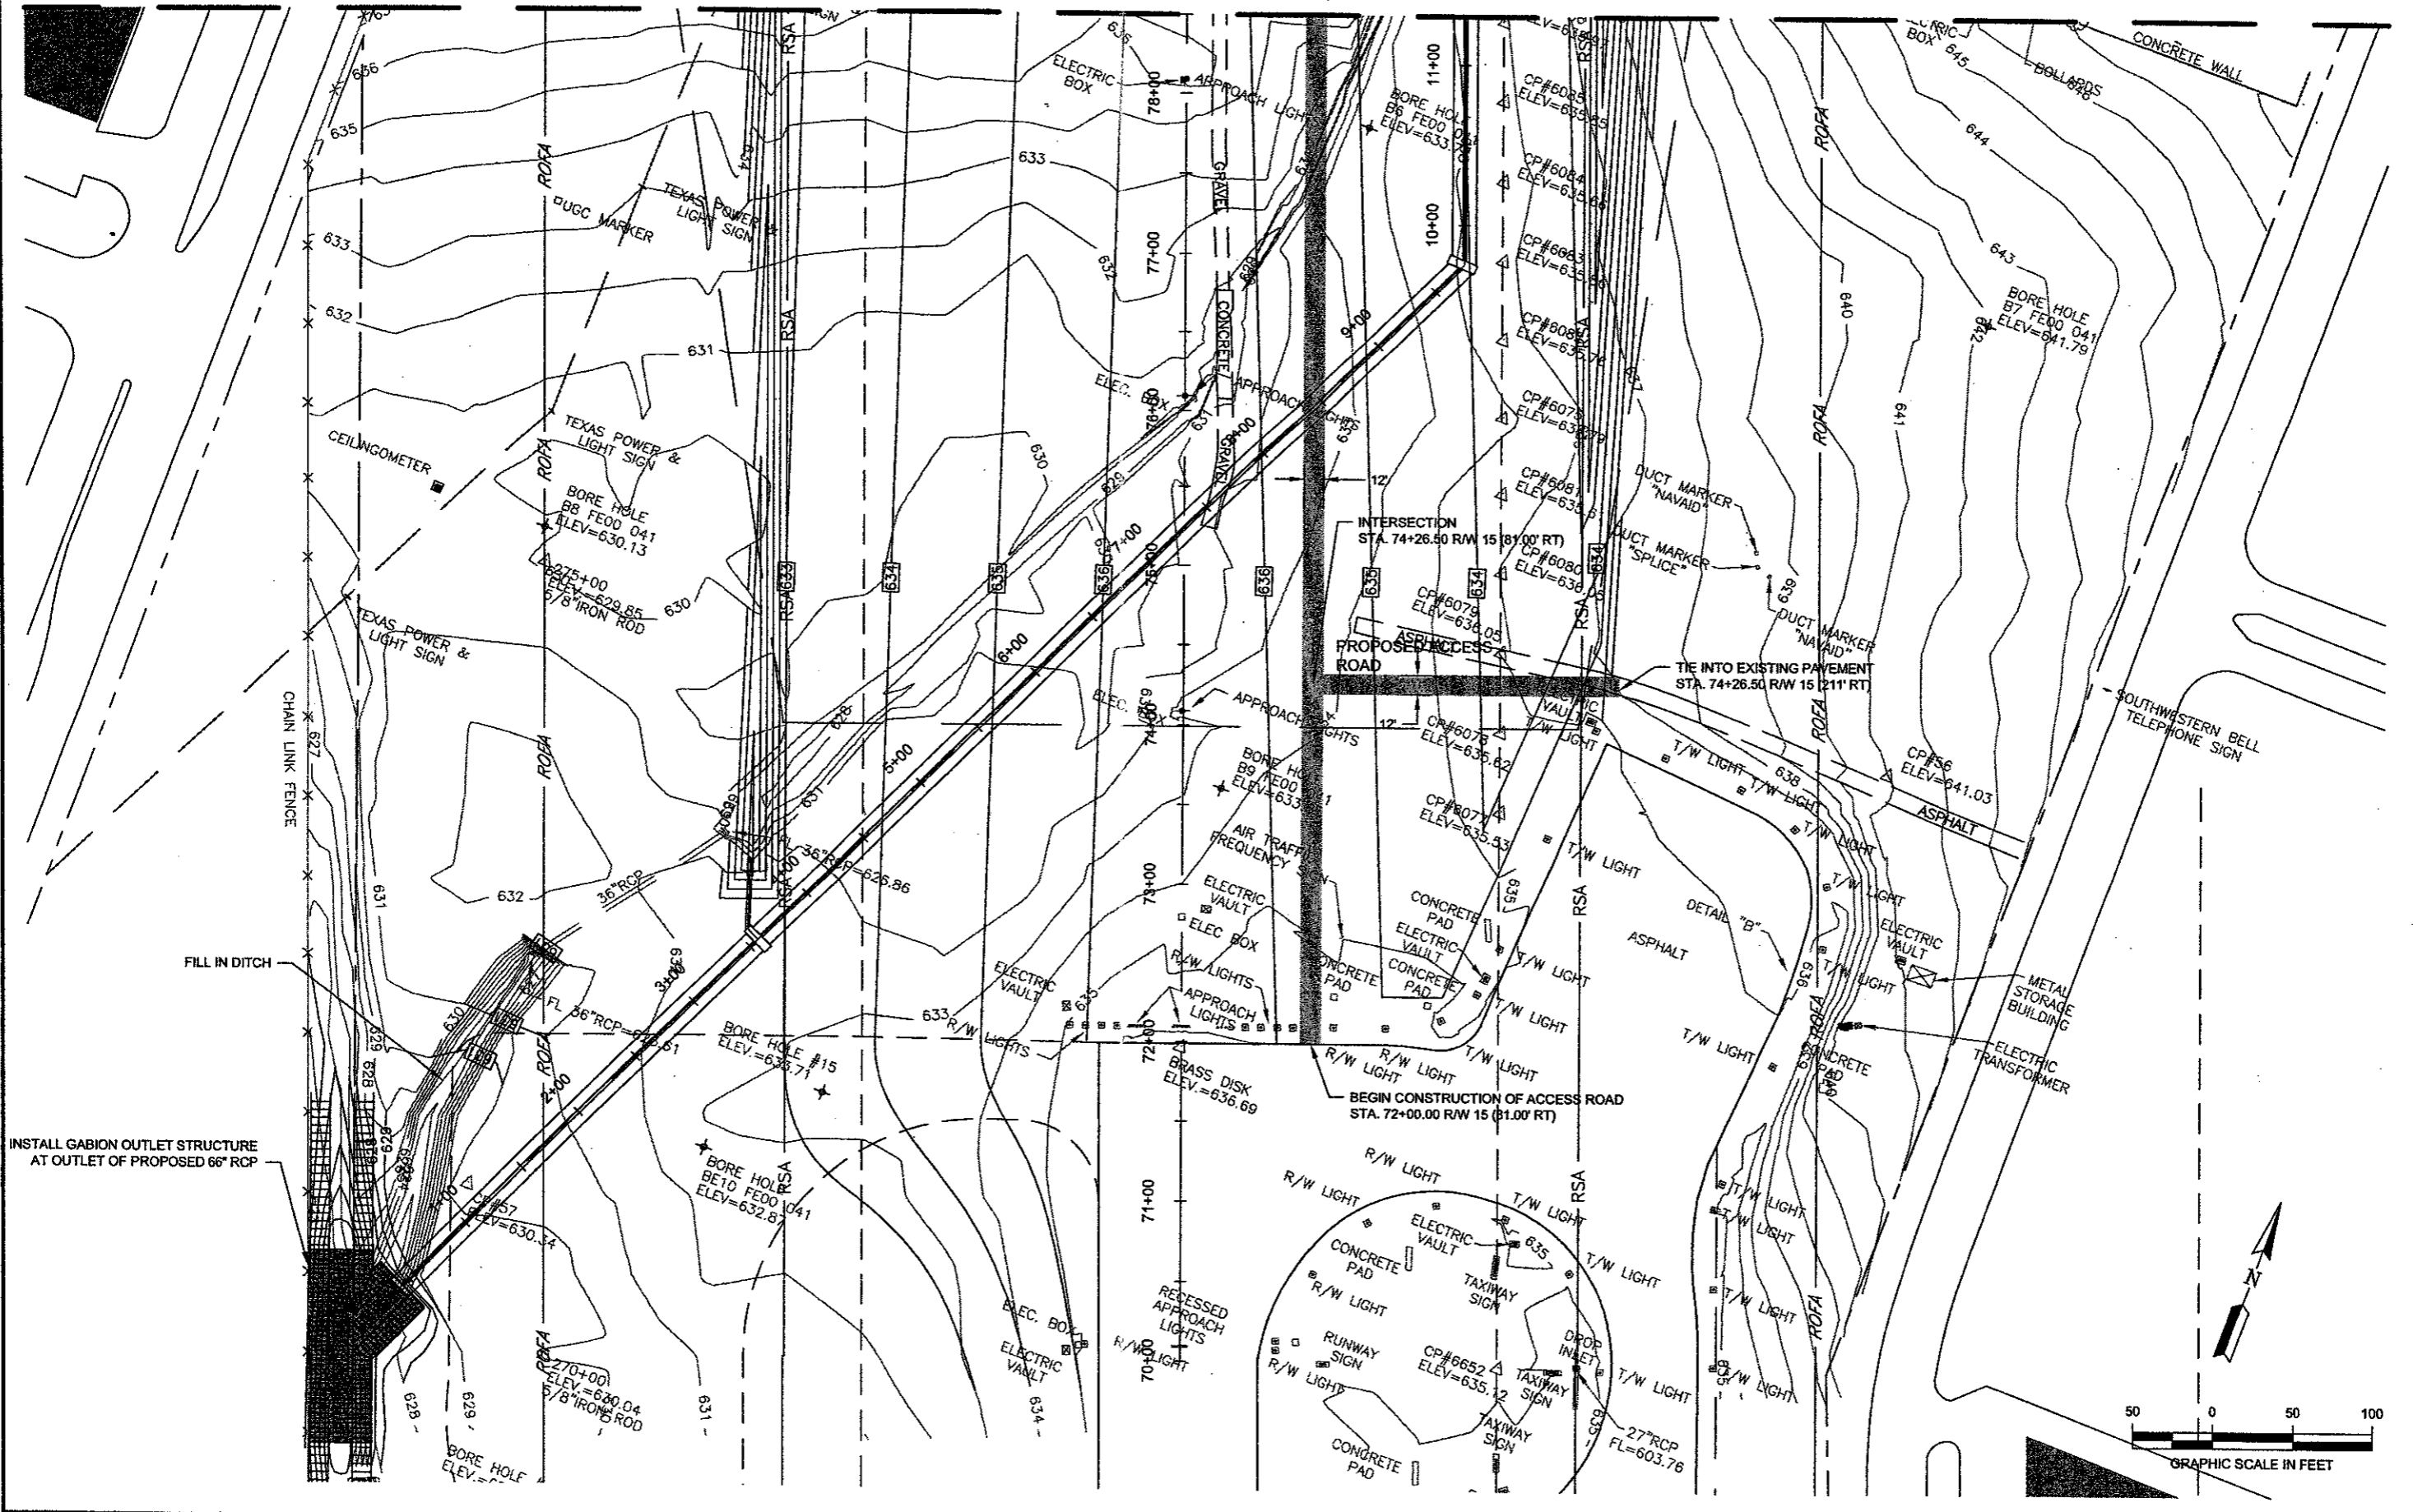

PROJECT NAME	ADDISON AIRPORT
DRAWING TITLE	GRADING PLAN
DRAWING NO.	C3.1
DATE	12/8/00
TRAC NO.	
BID NO.	
URS NO.	E701075.00
DESIGN	K.H./J.S.
DRAWN	K.H.
CHECKED	J.S.
SCALE:	1"=50'
DATE	
REVISIONS	
BY	
AUTH	