

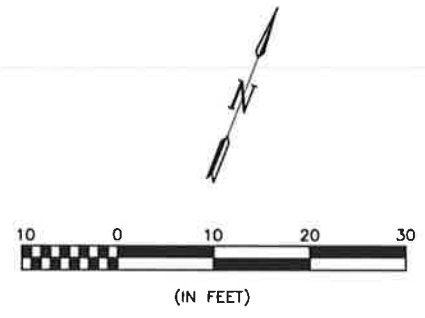


FILED IN: C:\Users\mrm\Documents\Projects\12081100\12081100.dwg... SUPPLOT: 12081100.dwg... 6/27/2012 10:36 AM... Last saved by: Mirmcanally...
 User: mrmcanally... Date: 6/27/2012 10:36 AM... Plotter: DWG To PDF.pc3

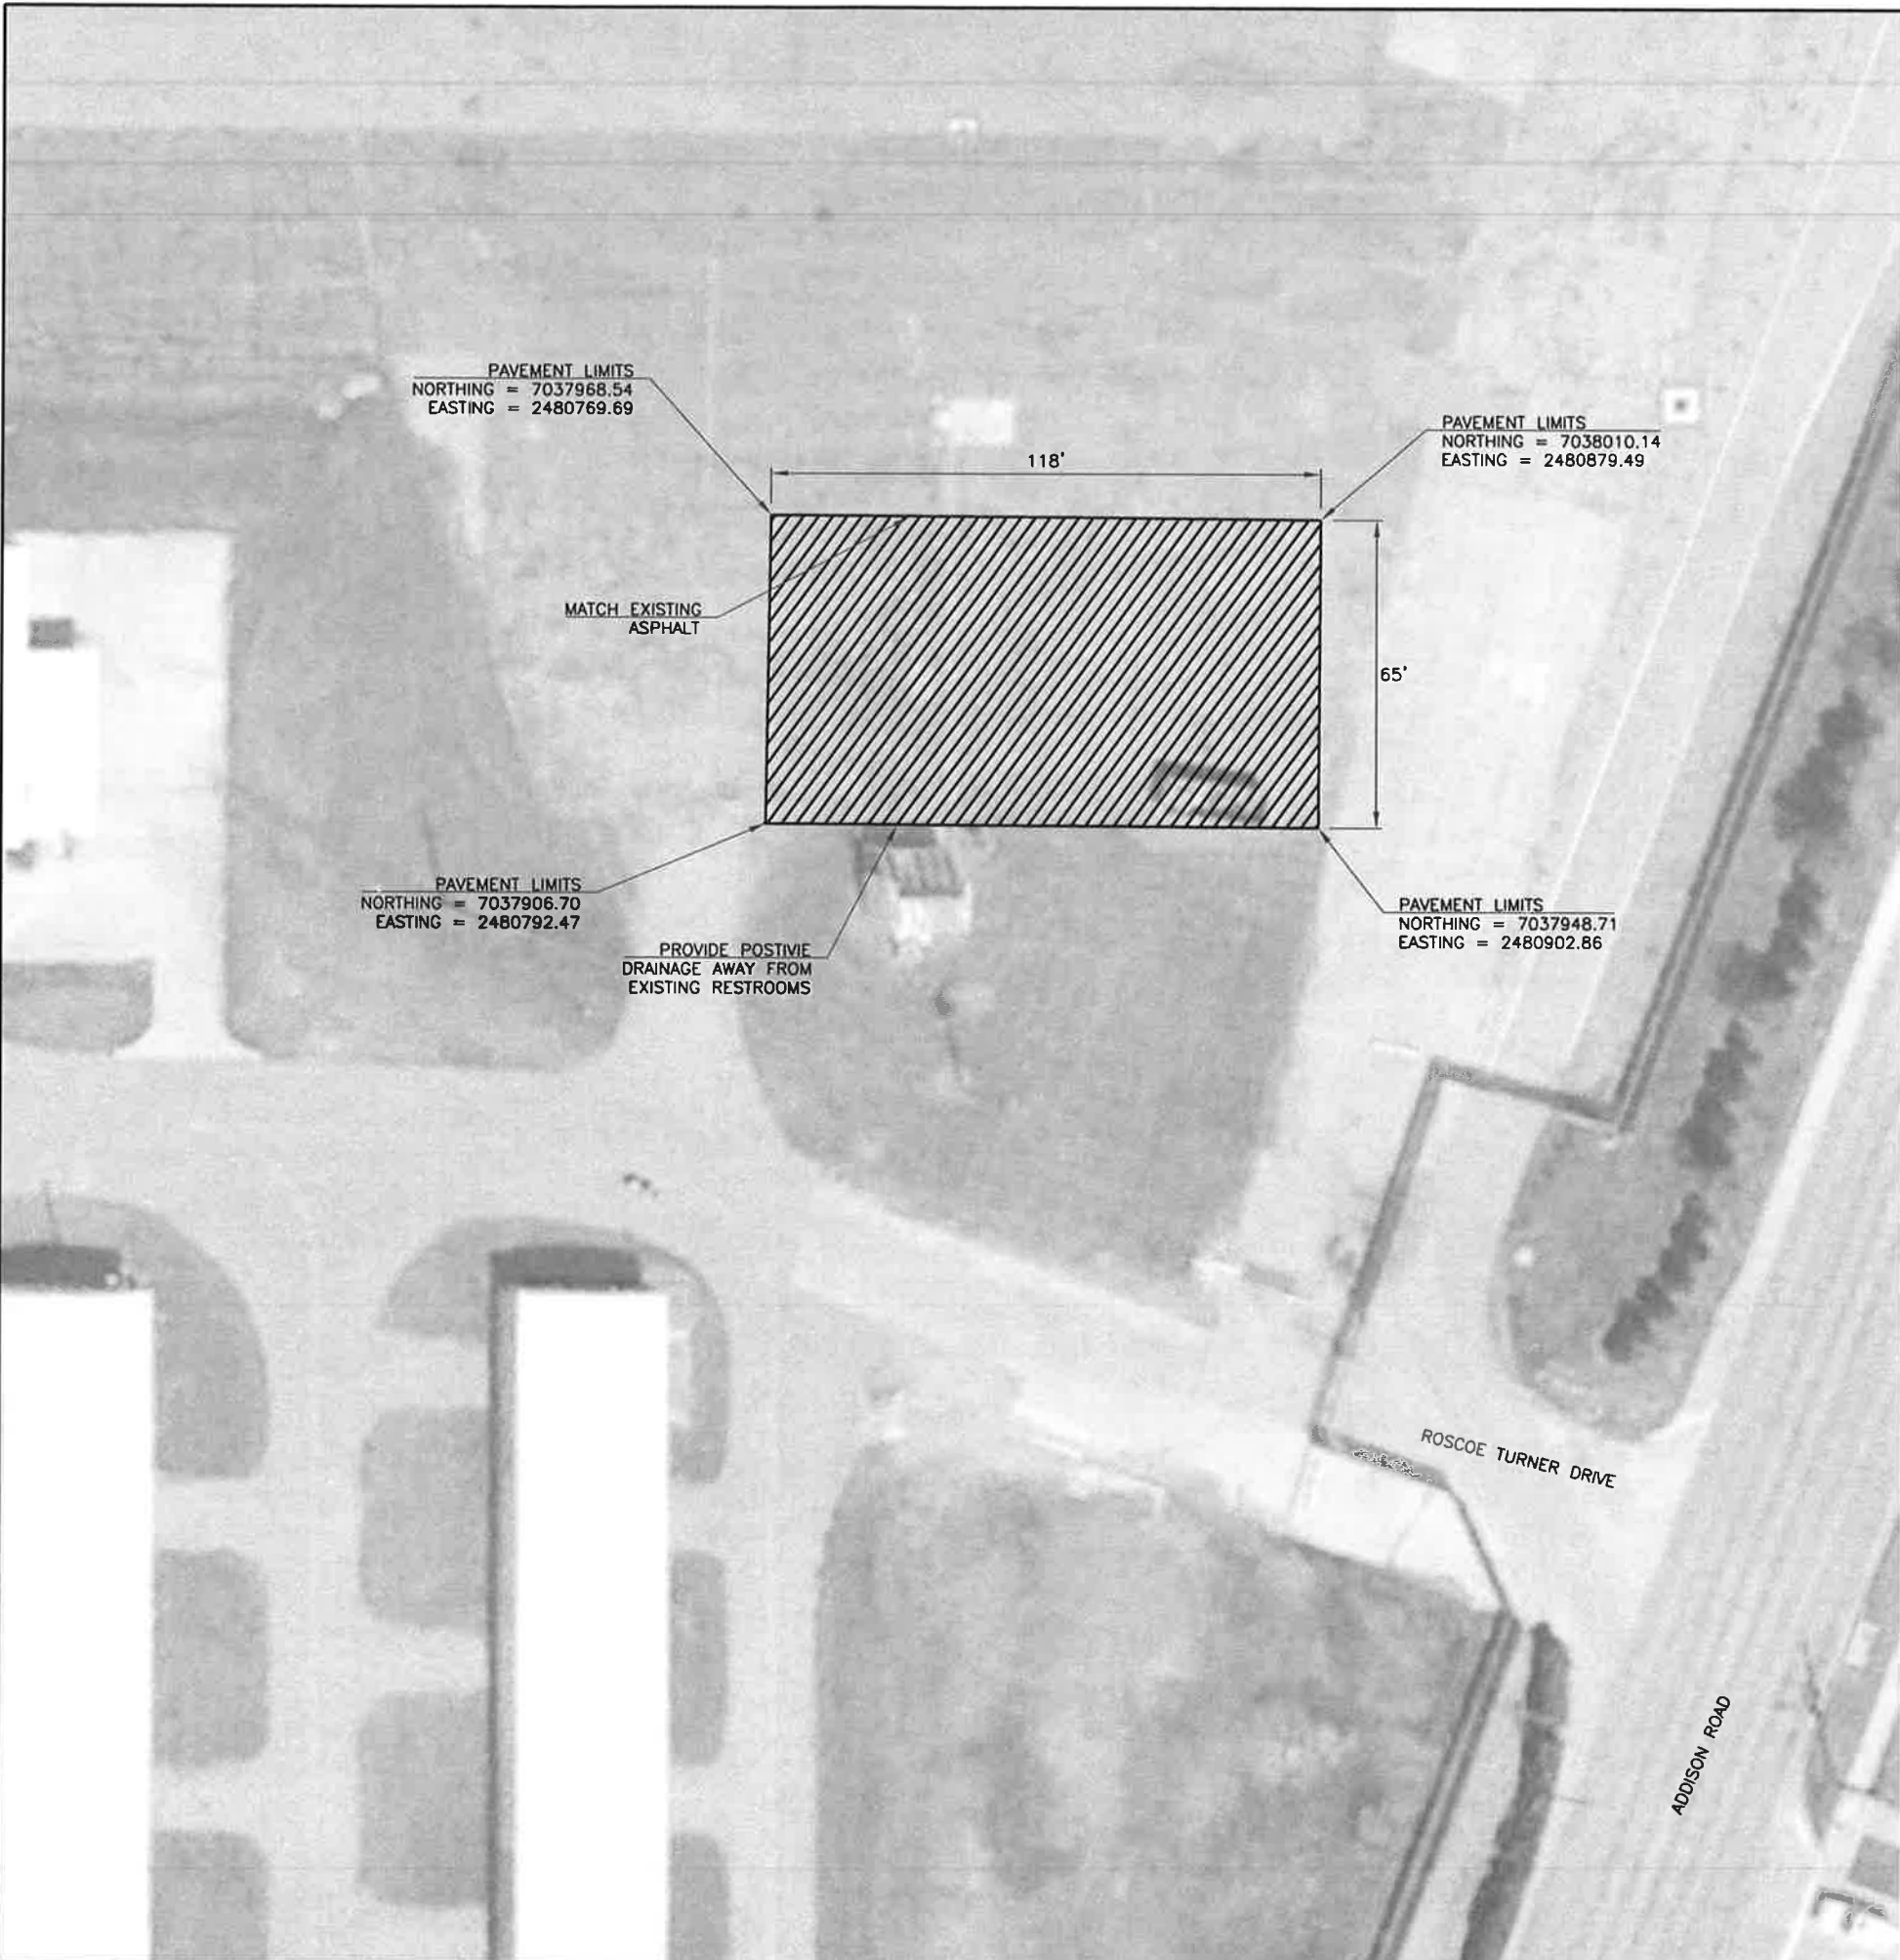

PAVEMENT JOINT LEGEND

PROPOSED ASPHALT APRON OVERLAY

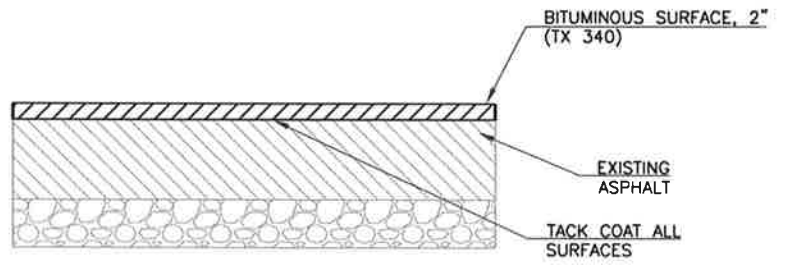

ASPHALT OVERLAY DETAIL
SCALE: NONE



REGISTRATION NO.
F-5713

FINAL PLANS
THIS DOCUMENT IS RELEASED FOR THE PURPOSE OF INTERIM REVIEW UNDER THE AUTHORITY OF FRANK O. MCILLWAIN, P.E. 83228 ON 06/20/2012. IT IS NOT TO BE USED FOR CONSTRUCTION, BIDDING, OR PERMIT PURPOSES.

REV.	DATE	DESCRIPTION	BY

ADDISON AIRPORT
ADDISON, TX
S-1 PARKING LOT IMPROVEMENTS

SOUTH RESTROOM APRON PAVING PLAN-ADD ALTERNATE 1

JOB NO.: 12081100
DATE: JUNE, 2012
DESIGNED BY: MRM
DRAWN BY: EGC

BAR IS ONE INCH ON ORIGINAL DRAWING
IF NOT ONE INCH ON THIS SHEET, ADJUST SCALES ACCORDINGLY.

SHEET NUMBER
C-107