



CONSTRUCTION PLANS
for
TURBINE AIR EXPANSION
Addison Airport, Bldg. A-5
2.404 Acres - Zoned I-3
4550 Jimmy Doolittle Drive
Town of Addison
Dallas County, Texas
December 2009

PW#:2009-03

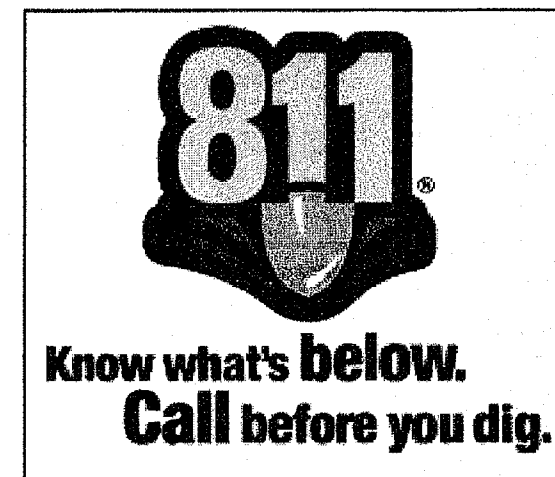

THE CONTRACTOR SHALL CONTACT
DIG-TESS AT 1-800-344-8377 A
MINIMUM OF 48 HOURS PRIOR TO THE
COMMENCEMENT OF ANY
CONSTRUCTION ACTIVITIES

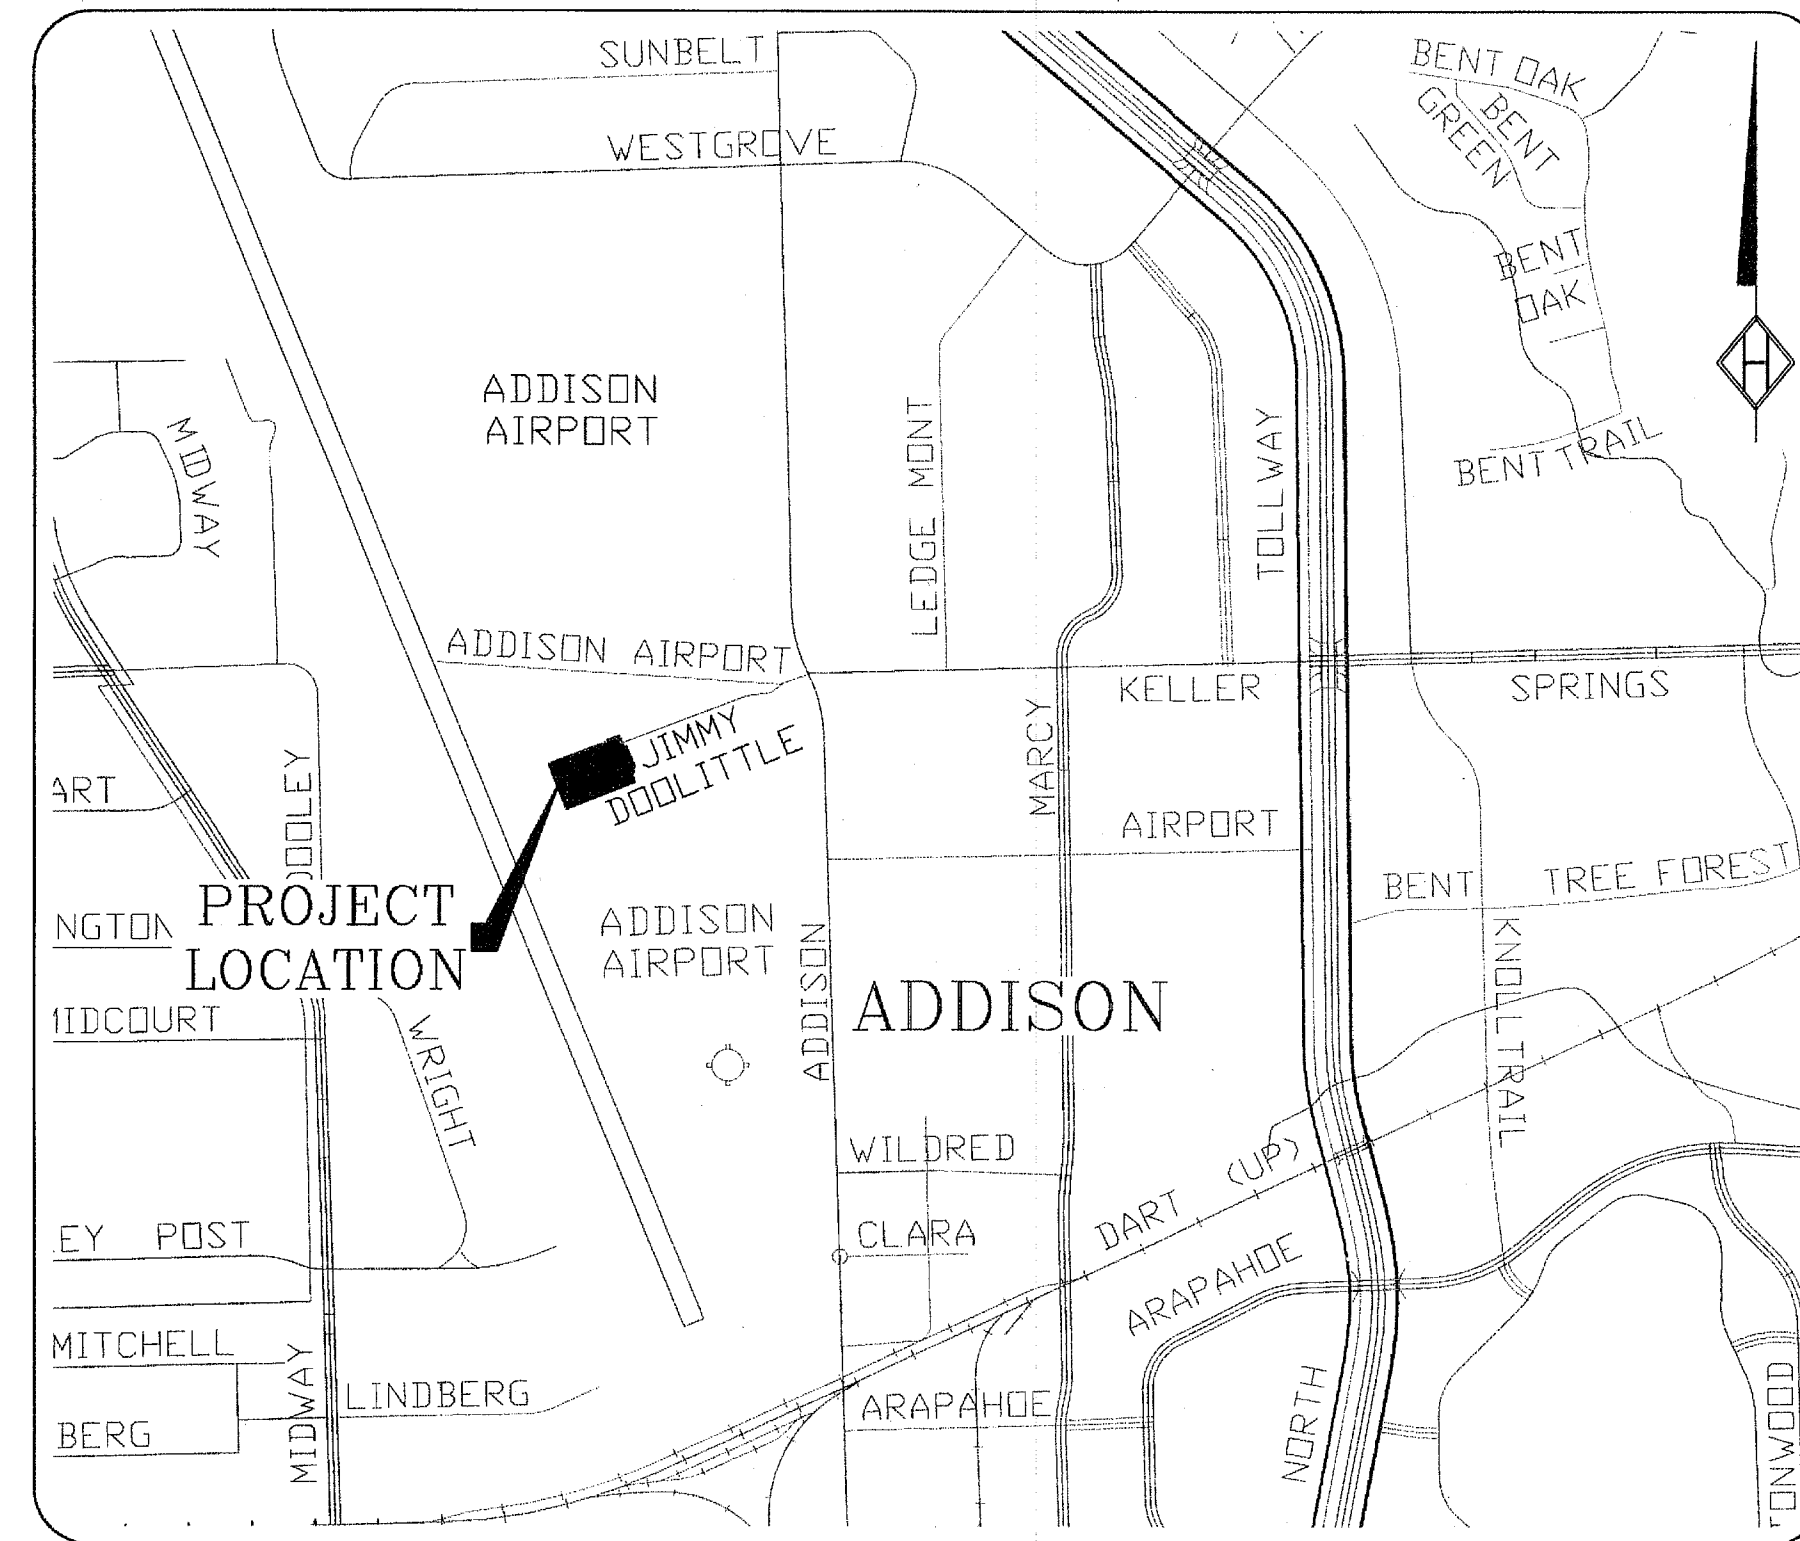

Vicinity Map 1"=1000'


SHEET INDEX

- C1 Cover
- C2 General Notes
- C3 Demolition Plan
- C4 Site Plan
- C5 Grading Plan
- C6 Erosion Control Plan
- C7 Drainage Area Map
- C8 Details
- C9 Details

THIS PLAN SET DATED
DECEMBER 29, 2009 SHALL
SUPERCEDE ALL PREVIOUSLY
ISSUED PLAN SETS DUE TO
BUILDING LAYOUT, FIRE LANE,
AND GRADING CHANGES.


APPROVED FOR
CONSTRUCTION
Town of Addison
Public Works Department
APPROVED BY: CLAY DORSETT
DATE: 1-18-2010

All responsibility for the adequacy of
these plans remains with the Engineer
who prepared them. In approving these
plans, the Town of Addison makes no
representation of adequacy of the work
of the Design Engineer.

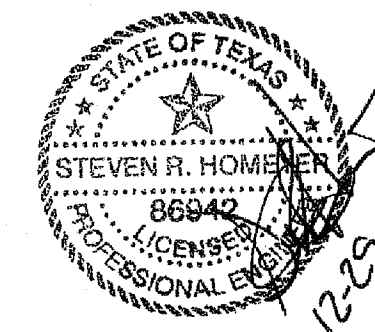

ENGINEER
Homeyer Engineering, Inc.
P.O. Box 294527
Lewisville, Texas 75029
Contact: Steven R. Homeyer, PE
Phone: 972-906-9985

OWNER/DEVELOPER
Turbine Aircraft Services, Inc.
4550 Jimmy Doolittle Dr.
Addison, Texas 75001
Contact: Pat Cannon
Phone: 214-649-2286

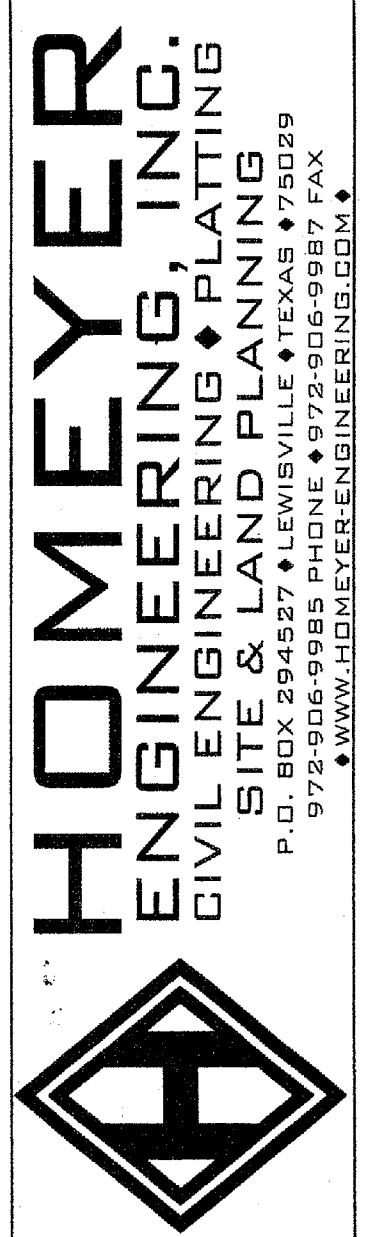

HOMEYER
ENGINEERING, INC.
CIVIL ENGINEERING • PLANNING
SITE & LAND PLANNING
P.O. BOX 294527 • LEWISVILLE, TEXAS 75029
972-906-9985 PHONE • 972-906-9987 FAX
WWW.HOMEYERENGINEERING.COM

TURBINE AIR EXPANSION
ADDISON AIRPORT, BLDG. A-5
2.404 ACRES, ZONED I-3
4550 JIMMY DOOLITTLE DRIVE
TOWN OF ADDISON
DALLAS COUNTY, TEXAS

COVER SHEET

DRAWN: HEI
DATE: 12/18/08
HEI #: 08-152