


PLANS FOR THE CONSTRUCTION OF
PAVING, STORM WATER, WATER,
SIGNALIZATION AND STREETScape IMPROVEMENTS FOR

ARAPAHO ROAD – PHASE II

FROM MARSH LANE TO SURVEYOR BOULEVARD


STATION 10+41.06 TO STATION 33+87.02 (LENGTH = 2,345.96 FT = 0.444 MILES)

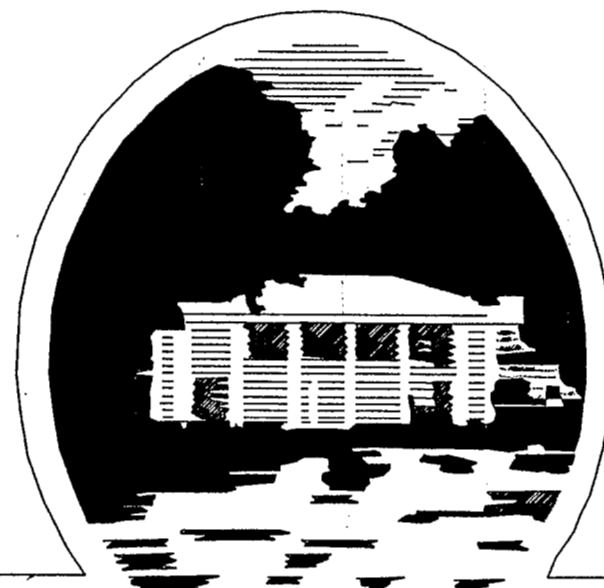

T O W N O F
ADDISON

SHEET ID	INDEX OF SHEETS	SHEET NO.
	COVER SHEET	
N-1	NOTES AND LEGEND	2
Q-1 TO Q-3	QUANTITY SHEETS	3-5
RW-1 TO RW-4	RIGHT-OF-WAY PLANS	6-9
R-1 TO R-4	REMOVAL PLANS	10-13
CS-1 TO CS-11	CONSTRUCTION SEQUENCING PLANS	14-24
PT-1 TO PT-4	PAVING TYPICAL SECTIONS	25-28
SC-1	SURVEY CONTROL PLAN	29
PP-1 TO PP-8	PAVING PLAN AND PROFILE	30-37
JL-1	JOINT LAYOUTS FOR INTERSECTIONS & DRIVEWAYS	37A
DP-1 TO DP-2	DRIVEWAY PROFILES	38-39
IG-1 TO IG-2	INTERSECTION GRADING	40-40A
WL-1 TO WL-4	RETAINING WALL PLAN, PROFILE & DETAILS	41-44
PD-1 TO PD-2	PAVING DETAILS	45-46
S-1 TO S-3	SIGNING PLANS	47-49
ST-1 TO ST-5	STRIPING PLANS	50-51C
EC-1 TO EC-2	EROSION CONTROL PLANS	52-53
D-1 TO D-2	DRAINAGE AREA MAP	54-55
SW-1 TO SW-8	STORM WATER PLANS, PROFILES & DETAILS	56-62
W-1 TO W-5	WATER PLAN, PROFILE AND DETAILS	63-67
* TS-1 TO TS-21	SIGNALIZATION PLAN & DETAILS	68-80A
X-1 TO X-11	CROSS-SECTIONS	81-91
IL-1 TO IL-7	ILLUMINATION PLANS AND DETAILS	92-98
L-1 TO L-5	LAYOUT AND PLANTING PLAN	99-103
L-6	ENLARGED INTERSECTION PLANS AND DETAILS	104
I-1 TO I-6	IRRIGATION PLANS	105-110
PL-1	PLANTING DETAILS	111

* SHEET TS-15 INTENTIONALLY OMITTED

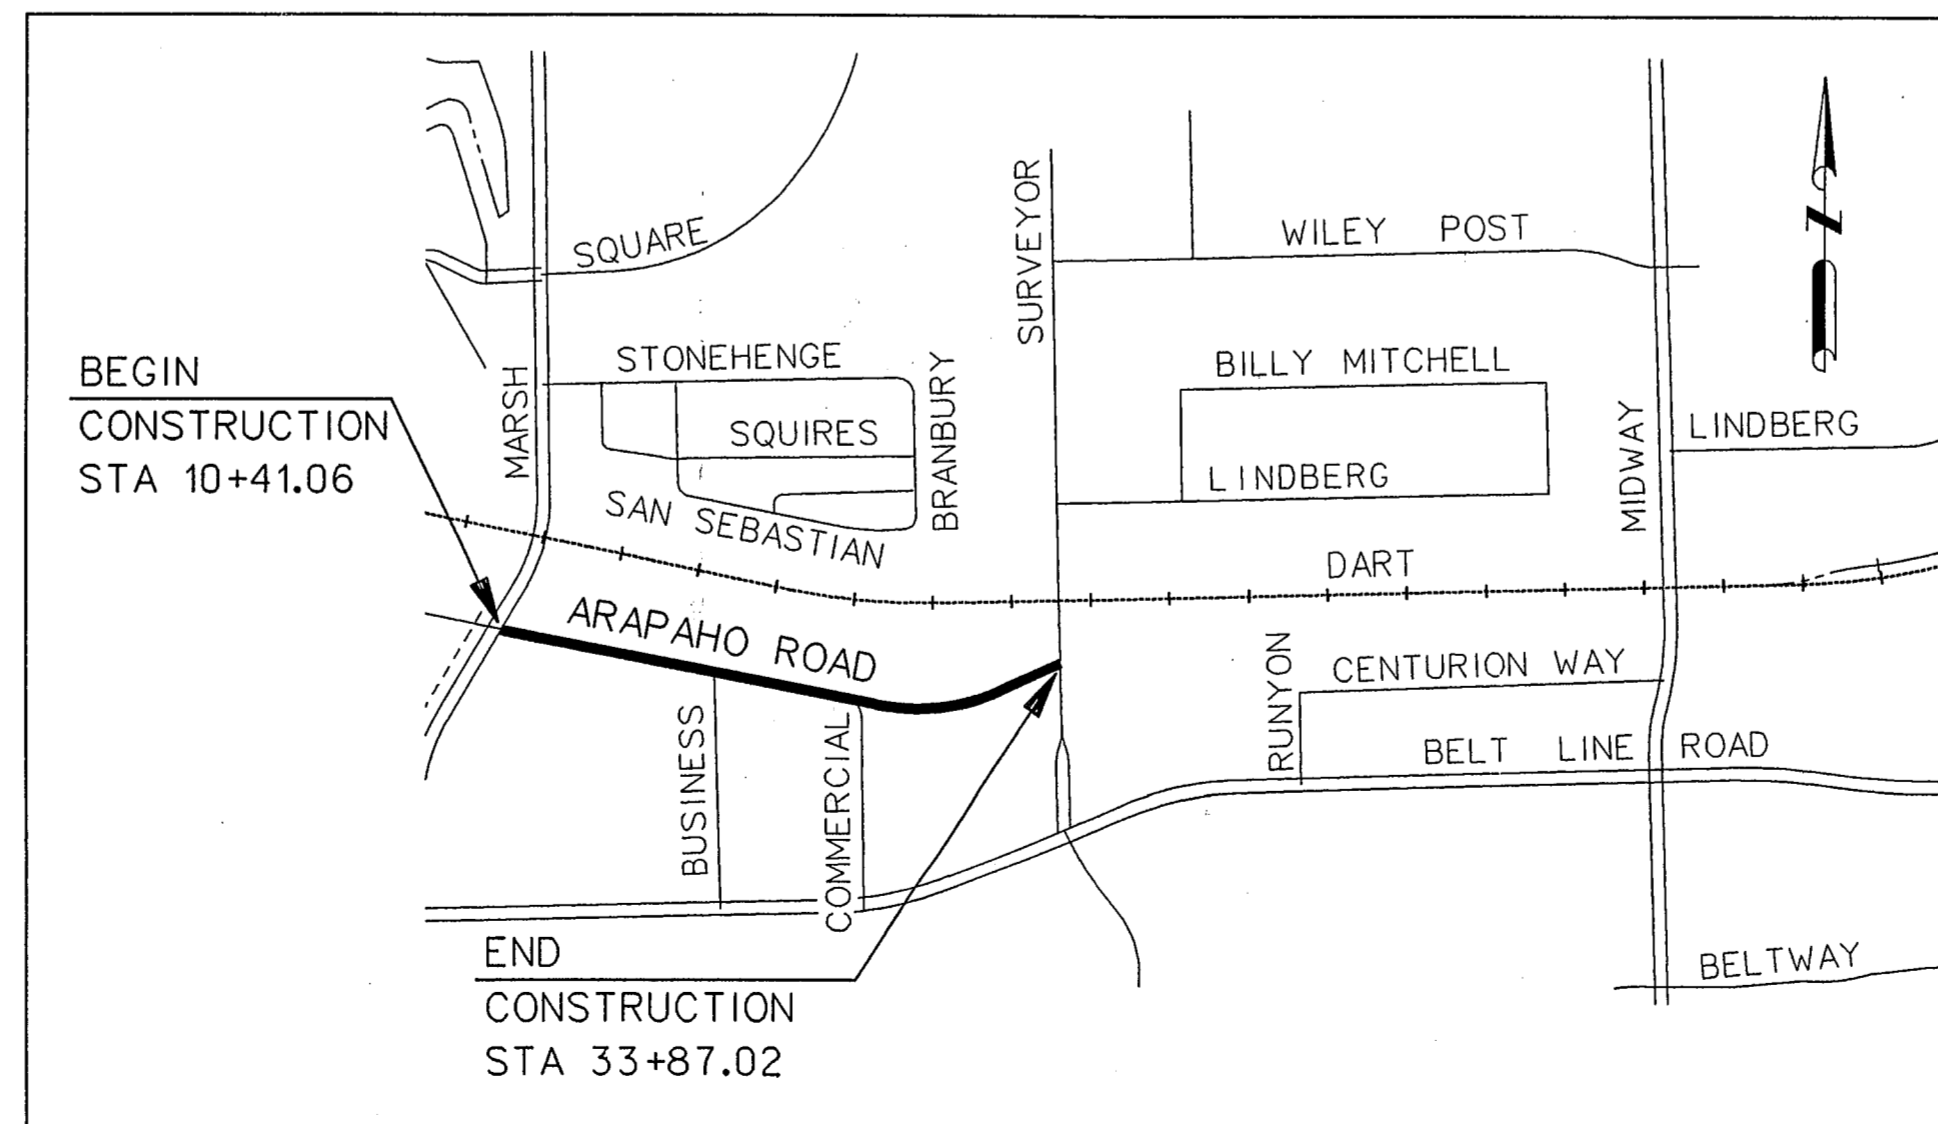

LOCATION MAP

OWNER:

TOWN OF ADDISON
DEPARTMENT OF PUBLIC WORKS
16801 WESTGROVE
P.O. BOX 9010
ADDISON, TEXAS 75001-9010
(972) 450-2871

ENGINEER:

HNTB CORPORATION
5910 WEST PLANO PARKWAY, SUITE 200
PLANO, TEXAS 75093
(972) 661-5626



FF-17