


**TYPICAL SECTION - ARAPAHO ROAD**  
**4 LANE UNDIVIDED W/ WB AND EB RIGHT TURN LANE**  
 STA 10+41.06 TO STA 11+99.03

- NOTES:
1. INTEGRAL CURB & GUTTER SHALL CONFORM TO NCTCOG STD DWG NO. 2120.
  2. ALL TRANSVERSE JOINTS SHALL BE ON 11' CENTERS MAX.
  3. PROFILE GRADES SHOWN ON THE PAVING PLAN & PROFILE SHEETS ARE TOP OF CURB AT BACK OF CURB UNLESS NOTED OTHERWISE ON THE PLANS.
  4. SEE PAVING PLAN & PROFILE SHEETS FOR MEDIAN AND RIGHT TURN LANE TOP OF CURB GRADES.
  5. THE FINAL FINISH ON THE CONCRETE STREET PAVEMENT SHALL CONSIST OF A COMBINATION OF A LONGITUDINAL CARPET DRAG AND TRANSVERSE METAL TINE FINISH AS DESCRIBED IN TxDOT STANDARD SPECIFICATIONS FOR ITEM 360 - CONCRETE PAVEMENT UNLESS SPECIFIED OTHERWISE IN THE PLANS.


\* PAVEMENT CROSS SLOPES VARY FROM THE TYPICAL 1/4"/FT. SEE PAVING PLANS FOR PROPOSED GRADES.

**LEGEND**

- (A) 8" 4000 p.s.i. REINFORCED PORTLAND CEMENT CONCRETE PVMT.
- (B) 6" LIME STABILIZED SUBGRADE
- (C) 4" SIDEWALK
- (1) SAWED LONGITUDINAL DUMMY JOINT.
- (2) CONSTRUCTION JOINT (FULL WIDTH PAVING IS ALLOWED WHERE APPROVED BY THE TOWN OF ADDISON) IF FULL WIDTH PAVING IS APPROVED, SAWED JOINT

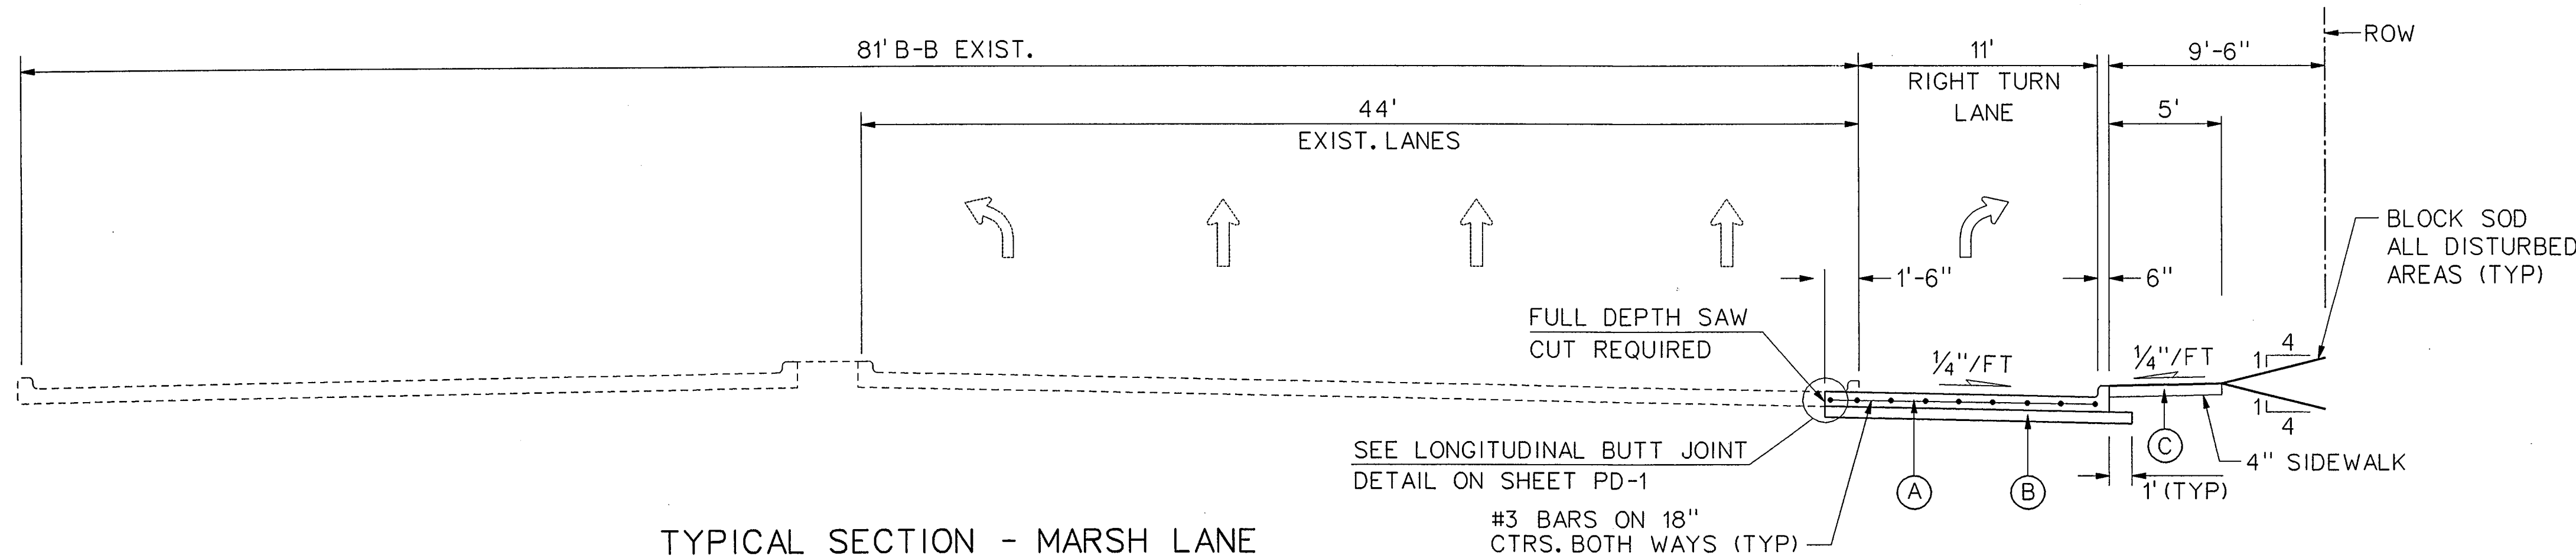

**TYPICAL SECTION - MARSH LANE**  
**NB RIGHT TURN LANE**  
 MARSH LN STA 12+20.00 TO MARSH LN STA 13+16.79

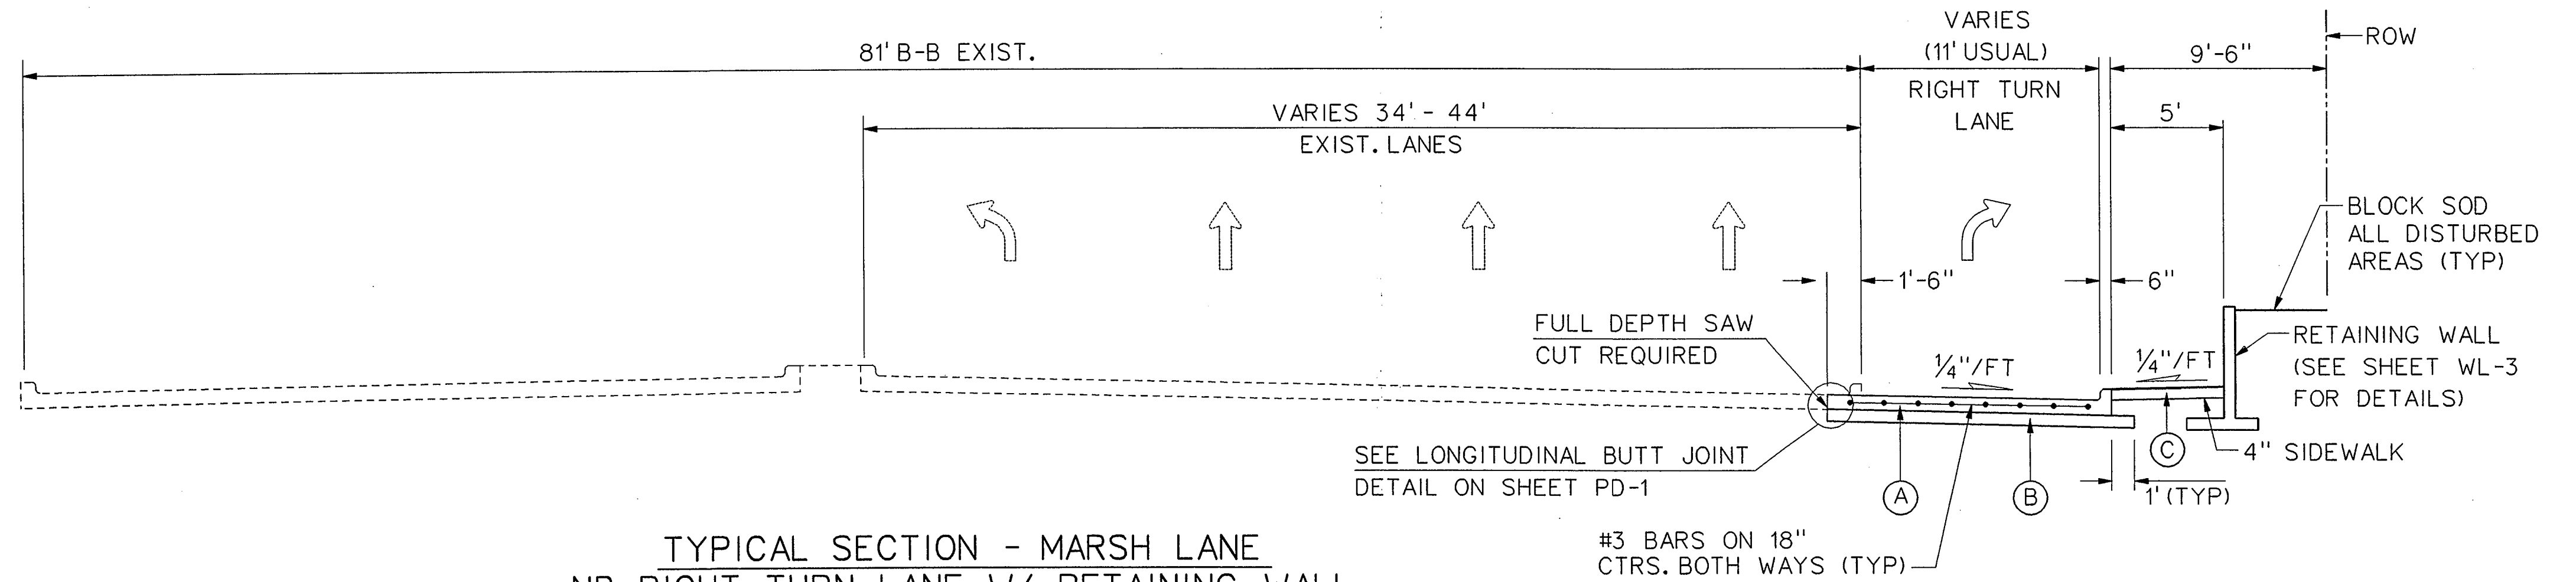

**TYPICAL SECTION - MARSH LANE**  
**NB RIGHT TURN LANE W/ RETAINING WALL**  
 MARSH LN STA 10+00.00 TO MARSH LN STA 12+20.00



|   |     |       |     |          |         |             |          |
|---|-----|-------|-----|----------|---------|-------------|----------|
| NO.   |     | DATE  |     | REVISION |         | APPROV.     |          |
| <b>HNTB</b> ARCHITECTS ENGINEERS PLANNERS<br>The HNTB Companies |     |       |     |          |         |             |          |
| <b>ARAPAHO ROAD - PHASE II</b>                                  |     |       |     |          |         |             |          |
| MARSH LANE TO SURVEYOR BOULEVARD                                |     |       |     |          |         |             |          |
| PAVING TYPICAL SECTIONS   |     |       |     |          |         |             |          |
| SHEET 1 OF 4  |     |       |     |          |         |             |          |
| TOWN OF ADDISON, TEXAS  |     |       |     |          |         |             |          |
| Design  | AMS | Drawn | GFS | DATE     | SCALE   | PROJECT NO. | SHEET ID |
| Check   | JDH | Check | AMS | DEC 01   | 1" = 5' | 25768       | PT-1     |

G:\25768\N1\psee\cds\ar2\typ01.dgn 06-FEB-2002 12:08