
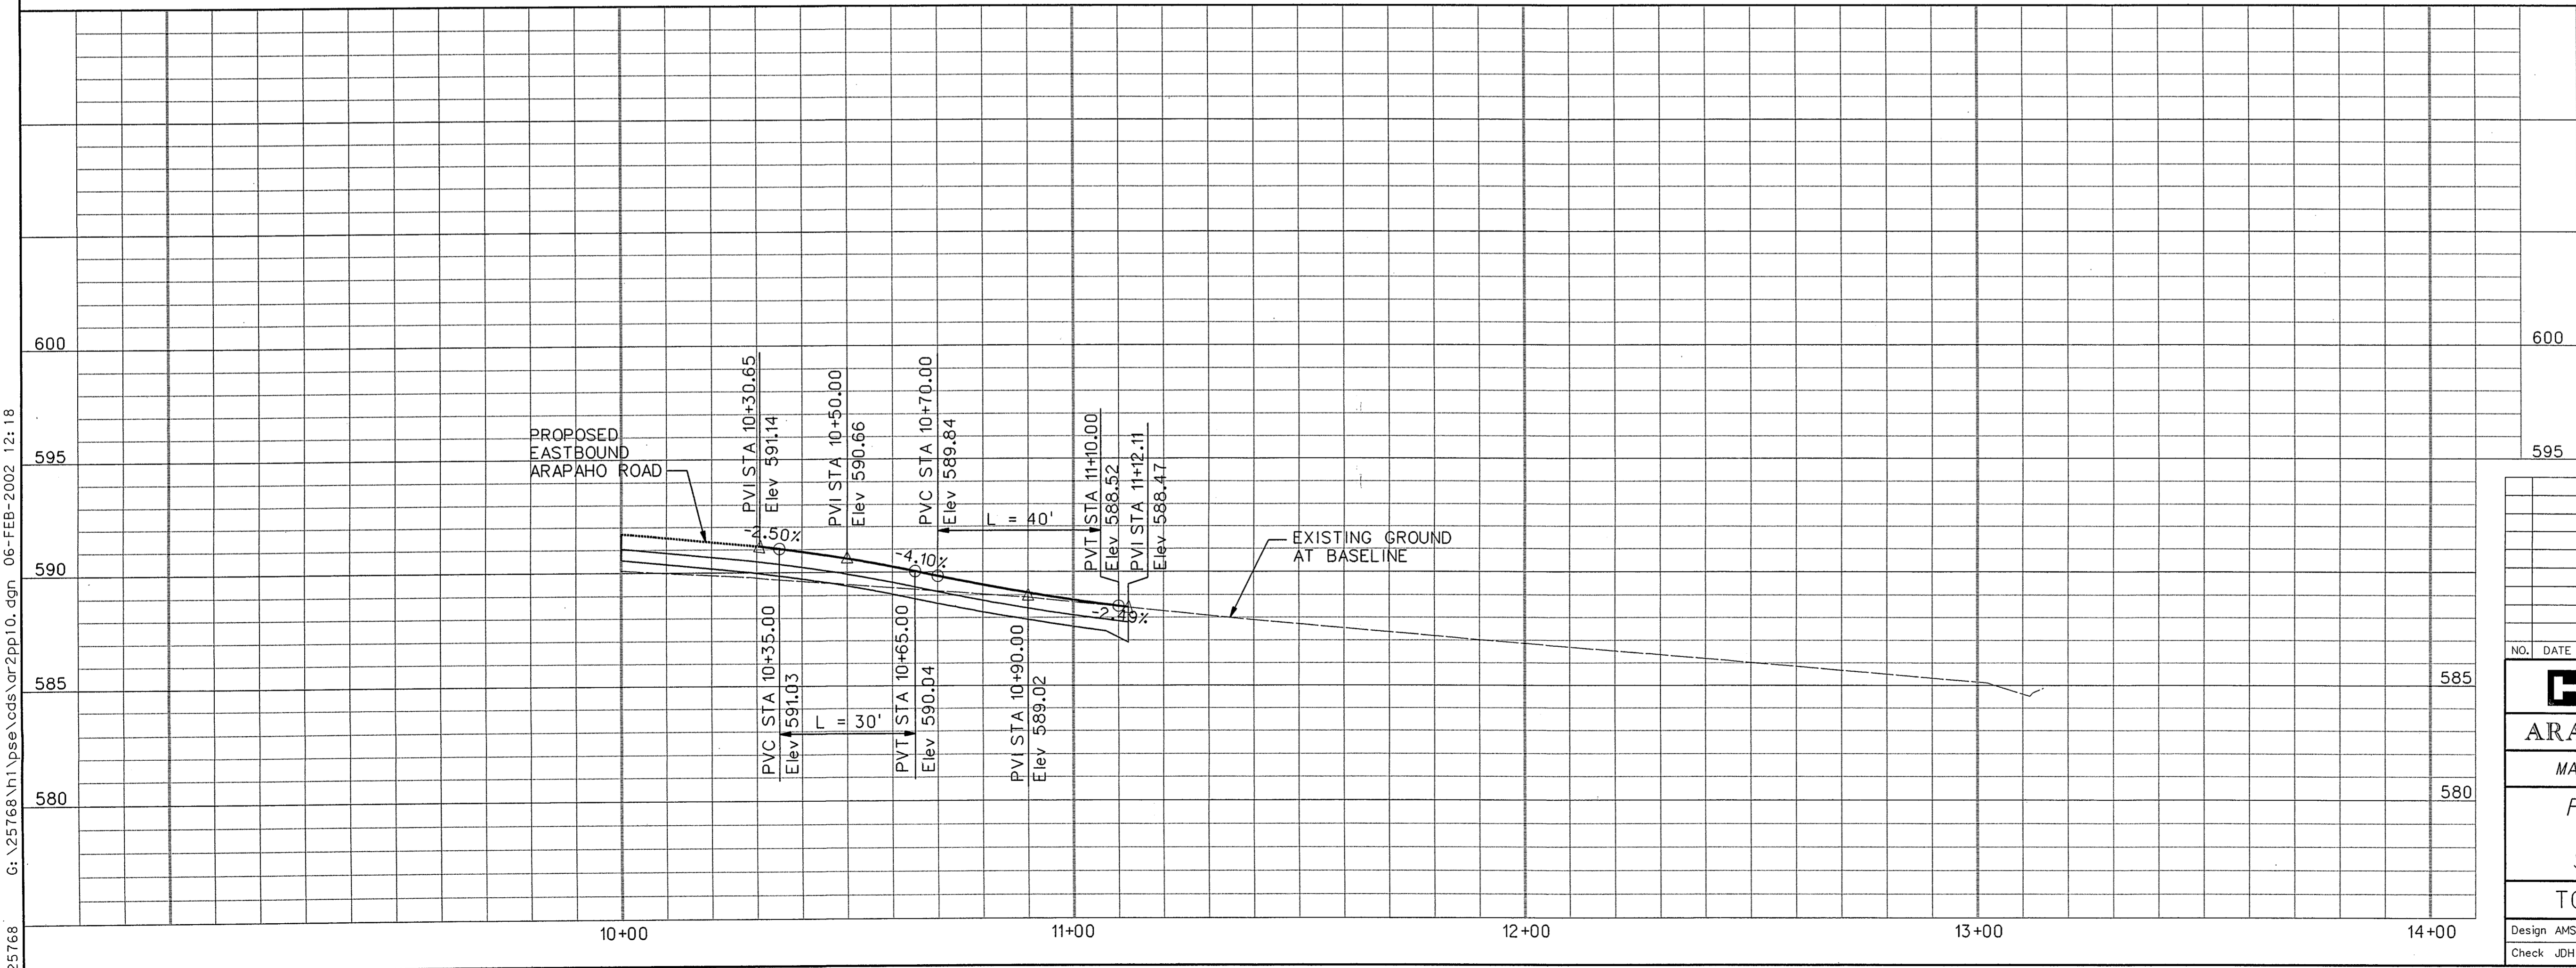


LEGEND

- EXISTING CURB
- PROPOSED CURB
- TP=XXX.XX TOP OF PAVEMENT ELEVATION
- TC=XXX.XX TOP OF CURB ELEVATION
- CR CURB RETURN
- CP XXX CONTROL POINT
- ✕ FENCE
- FIRE HYDRANT
- ☼ LIGHT POLE
- POWER POLE
- MH SAN. SEWER MANHOLE
- ⊥ SIGN
- ☼ TL TRAFFIC SIGNAL
- ☁ VEGETATION
- ☼ TREE
- W — WATER LINE
- - - PROPOSED ROW
- - - EXISTING ROW
- - - PROPOSED ROW
- - - TEMPORARY CONSTRUCTION EASEMENT
- ▨ PROPOSED PAVING
- ▩ PROPOSED GRAVEL

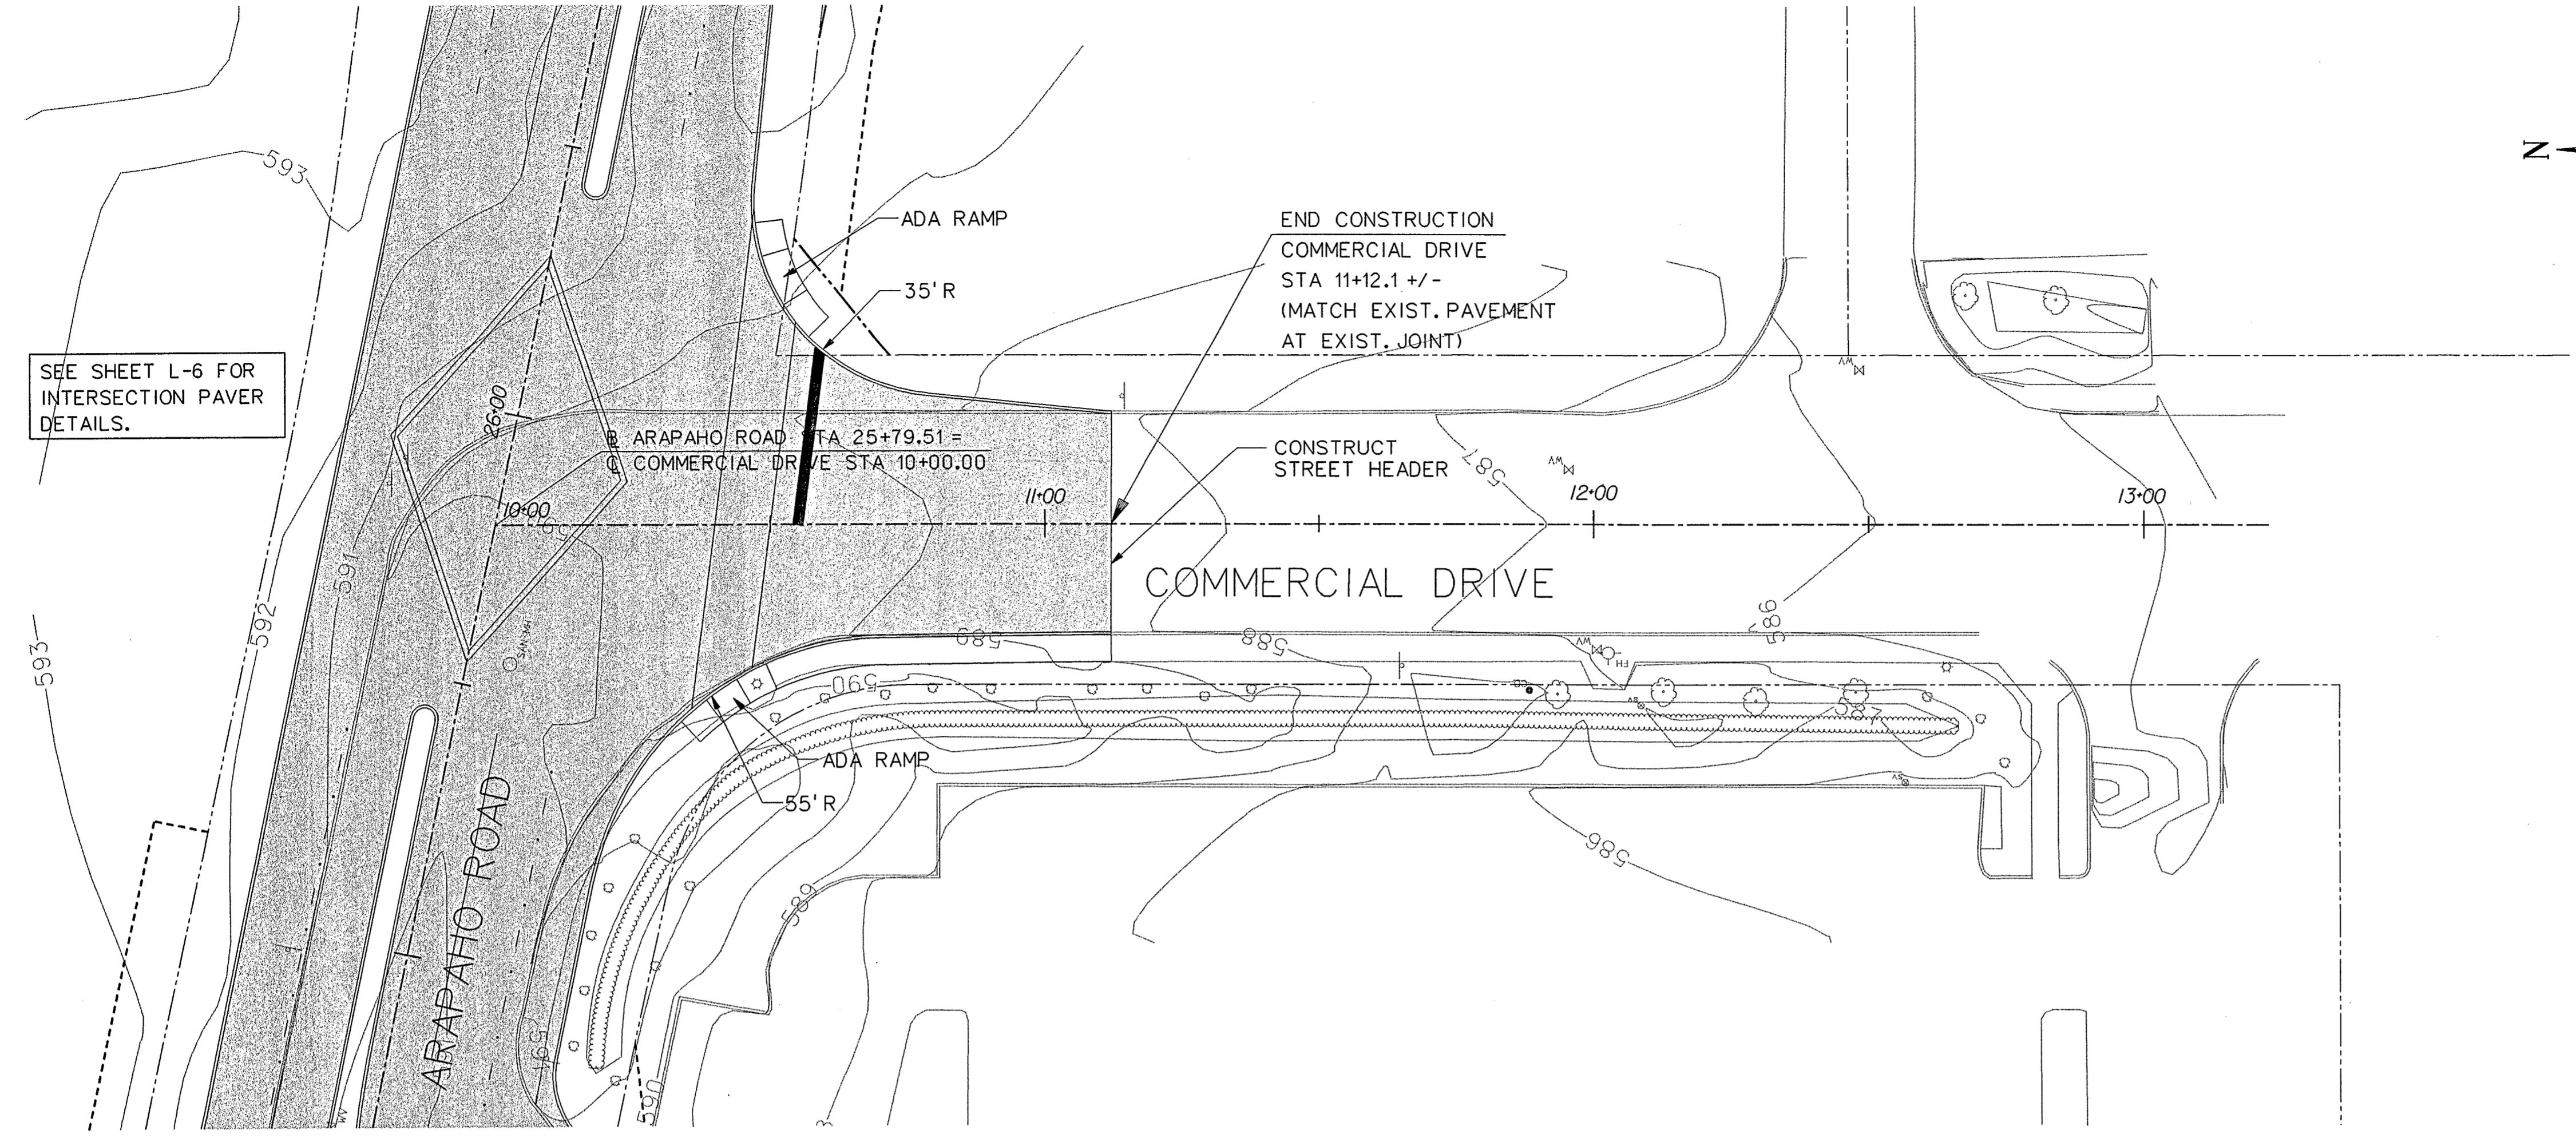

NO.	DATE	REVISION	APPROV.
HNTB ARCHITECTS ENGINEERS PLANNERS <i>The HNTB Companies</i>			
ARAPAHO ROAD - PHASE II			
MARSH LANE TO SURVEYOR BOULEVARD			
PAVING PLAN AND PROFILE COMMERCIAL DRIVE STA 10+00 TO STA 11+12.11			
TOWN OF ADDISON, TEXAS			
Design AMS	Drawn GFS	DATE	SCALE PROJECT NO. SHEET ID
Check JDH	Check AMS	DEC 01	H: 1"=20' V: 1"=4" 25768 PP-8

G:\25768\h1\pse\cds\ar2pp10.dgn 06-FEB-2002 12:18