



NO.	DATE	REVISION	APPROV.
1			
2	07/21/04	REVISED PER G & A	A.K.C.
3			

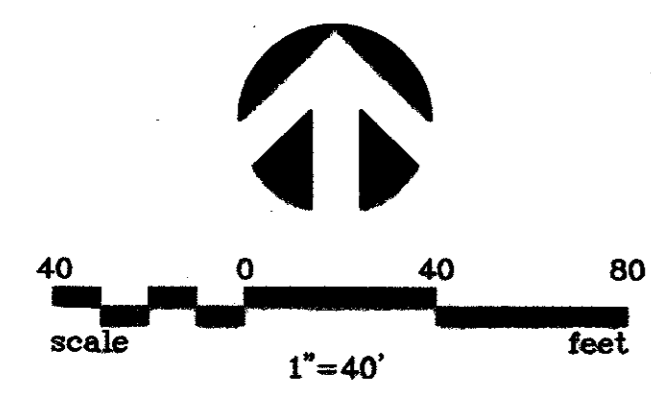

LEGEND

- SF--- SILT FENCE
- TEMPORARY STONE CONSTRUCTION ENTRANCE
- INLET EROSION PROTECTION
- IP
- FLOW ARROWS

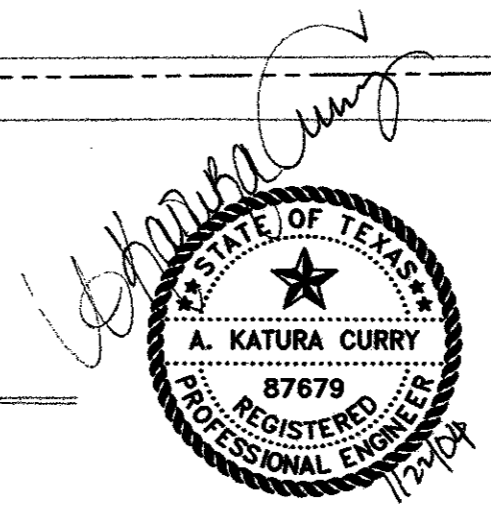

THE SEAL APPEARING ON THIS DOCUMENT WAS AUTHORIZED BY:
A. KATURA CURRY
 87679
 ON 7-21-04.
 ALTERATION OF A SEALED DOCUMENT WITHOUT PROPER NOTIFICATION TO THE RESPONSIBLE ENGINEER IS AN OFFENSE UNDER THE TEXAS ENGINEERING PRACTICE ACT.

DATE: MAY 2004	SCALE: 1"=20'	JOB NO.: 02-320
DRAWN: G&A	DESIGN: AKC	REVIEWED: DWG:320EROSION01.DWG
ARAPAHO ROAD PHASE III		
EROSION CONTROL PLAN		
'Y' TRACK		
TOWN OF ADDISON		
g&a Grantham & Associates, Inc.		SHT. EC-8
1919 S. SHILOH ROAD, SUITE 310, LB. 8 GARLAND, TEXAS 75042		(972) 864-2333 (TEL) (972) 864-2334 (FAX)

85A