


APROX. CENTERLINE
BUSINESS AVENUE

BELT LINE ROAD
(100.0' R.O.W. - CONC. CURB & GUTTER W/ CONC. PAVING)

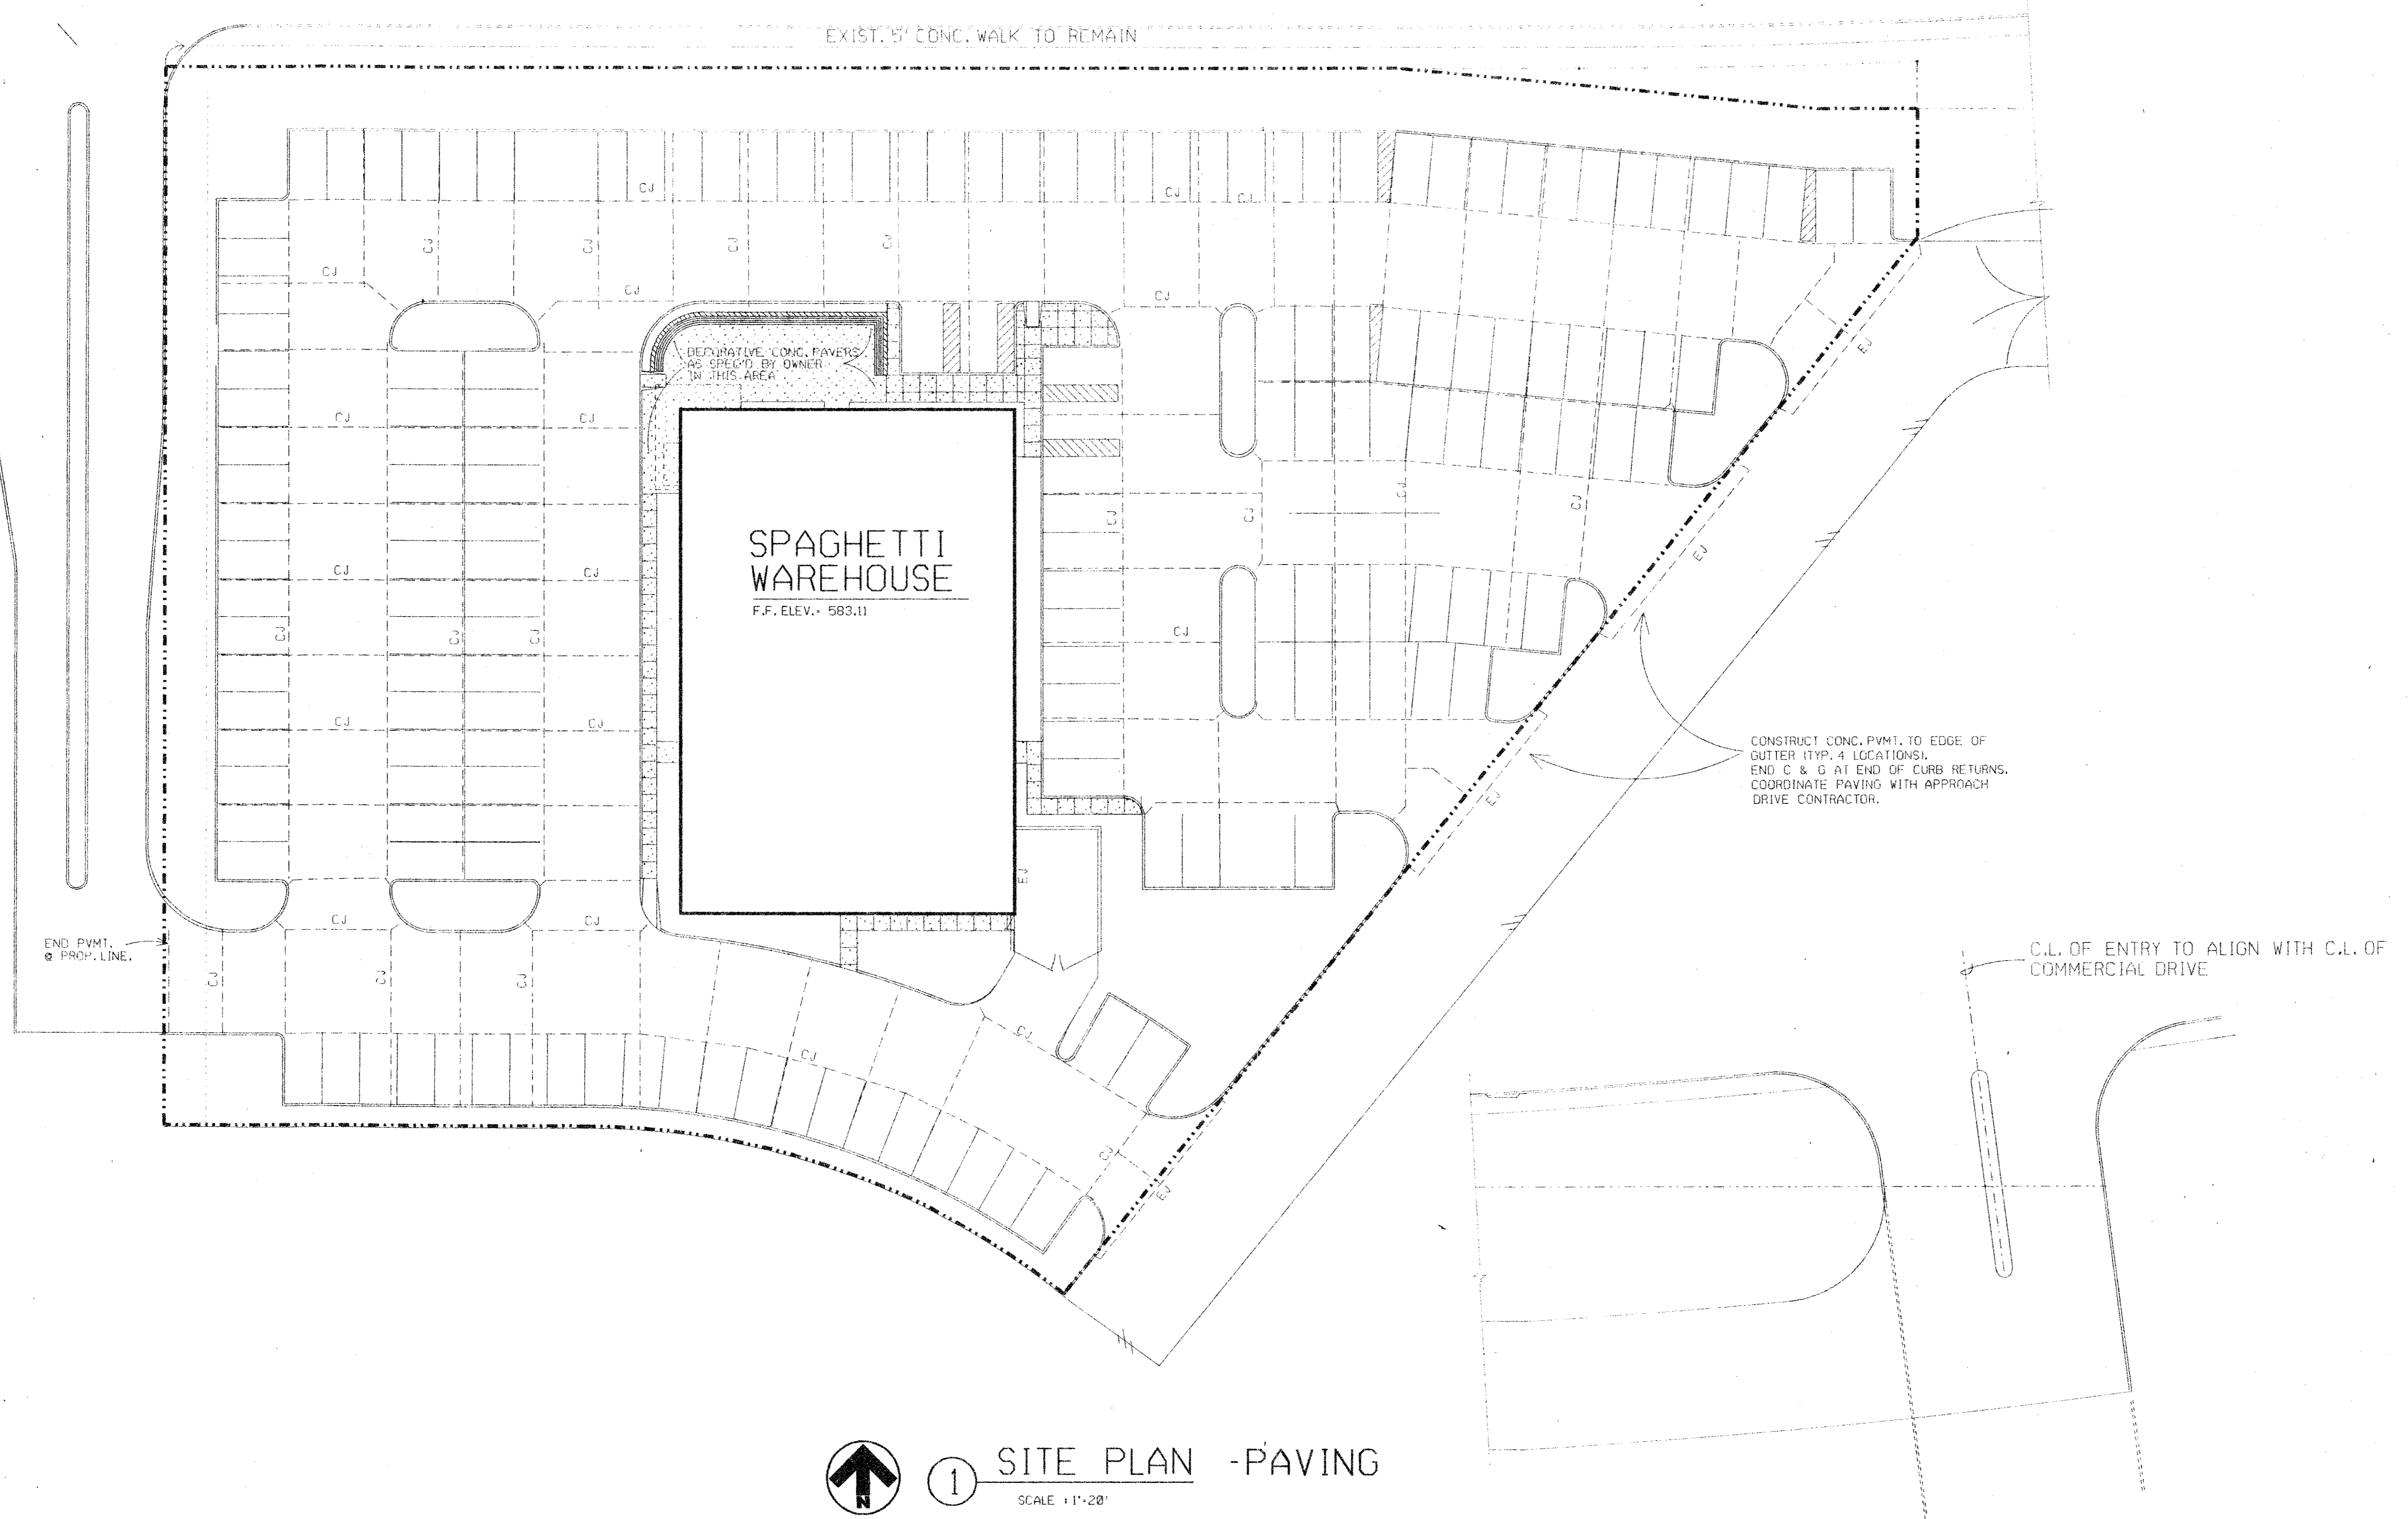


1 SITE PLAN - PAVING
SCALE 1/4"=1'-0"

SCALE 1/4"=1'-0"

J. W. B...
SITE PLAN

REVISION DATA

SPAGHETTI WAREHOUSE, INC.
 6120 ALDWICK DRIVE GARLAND, TEXAS 75043
 (214) 226-6000 CONTACT - JAMES AITKEN



PROJECT DATA
 ADDRESS 3820 BELT LINE ROAD
 CITY ADDISON
 STATE TEXAS

DATE 9/31/92
 SHEET
 A-1F
 OF 20 A SHEETS