



10 sets  
to CHAR  
10/20/84  
complete  
Black  
Line

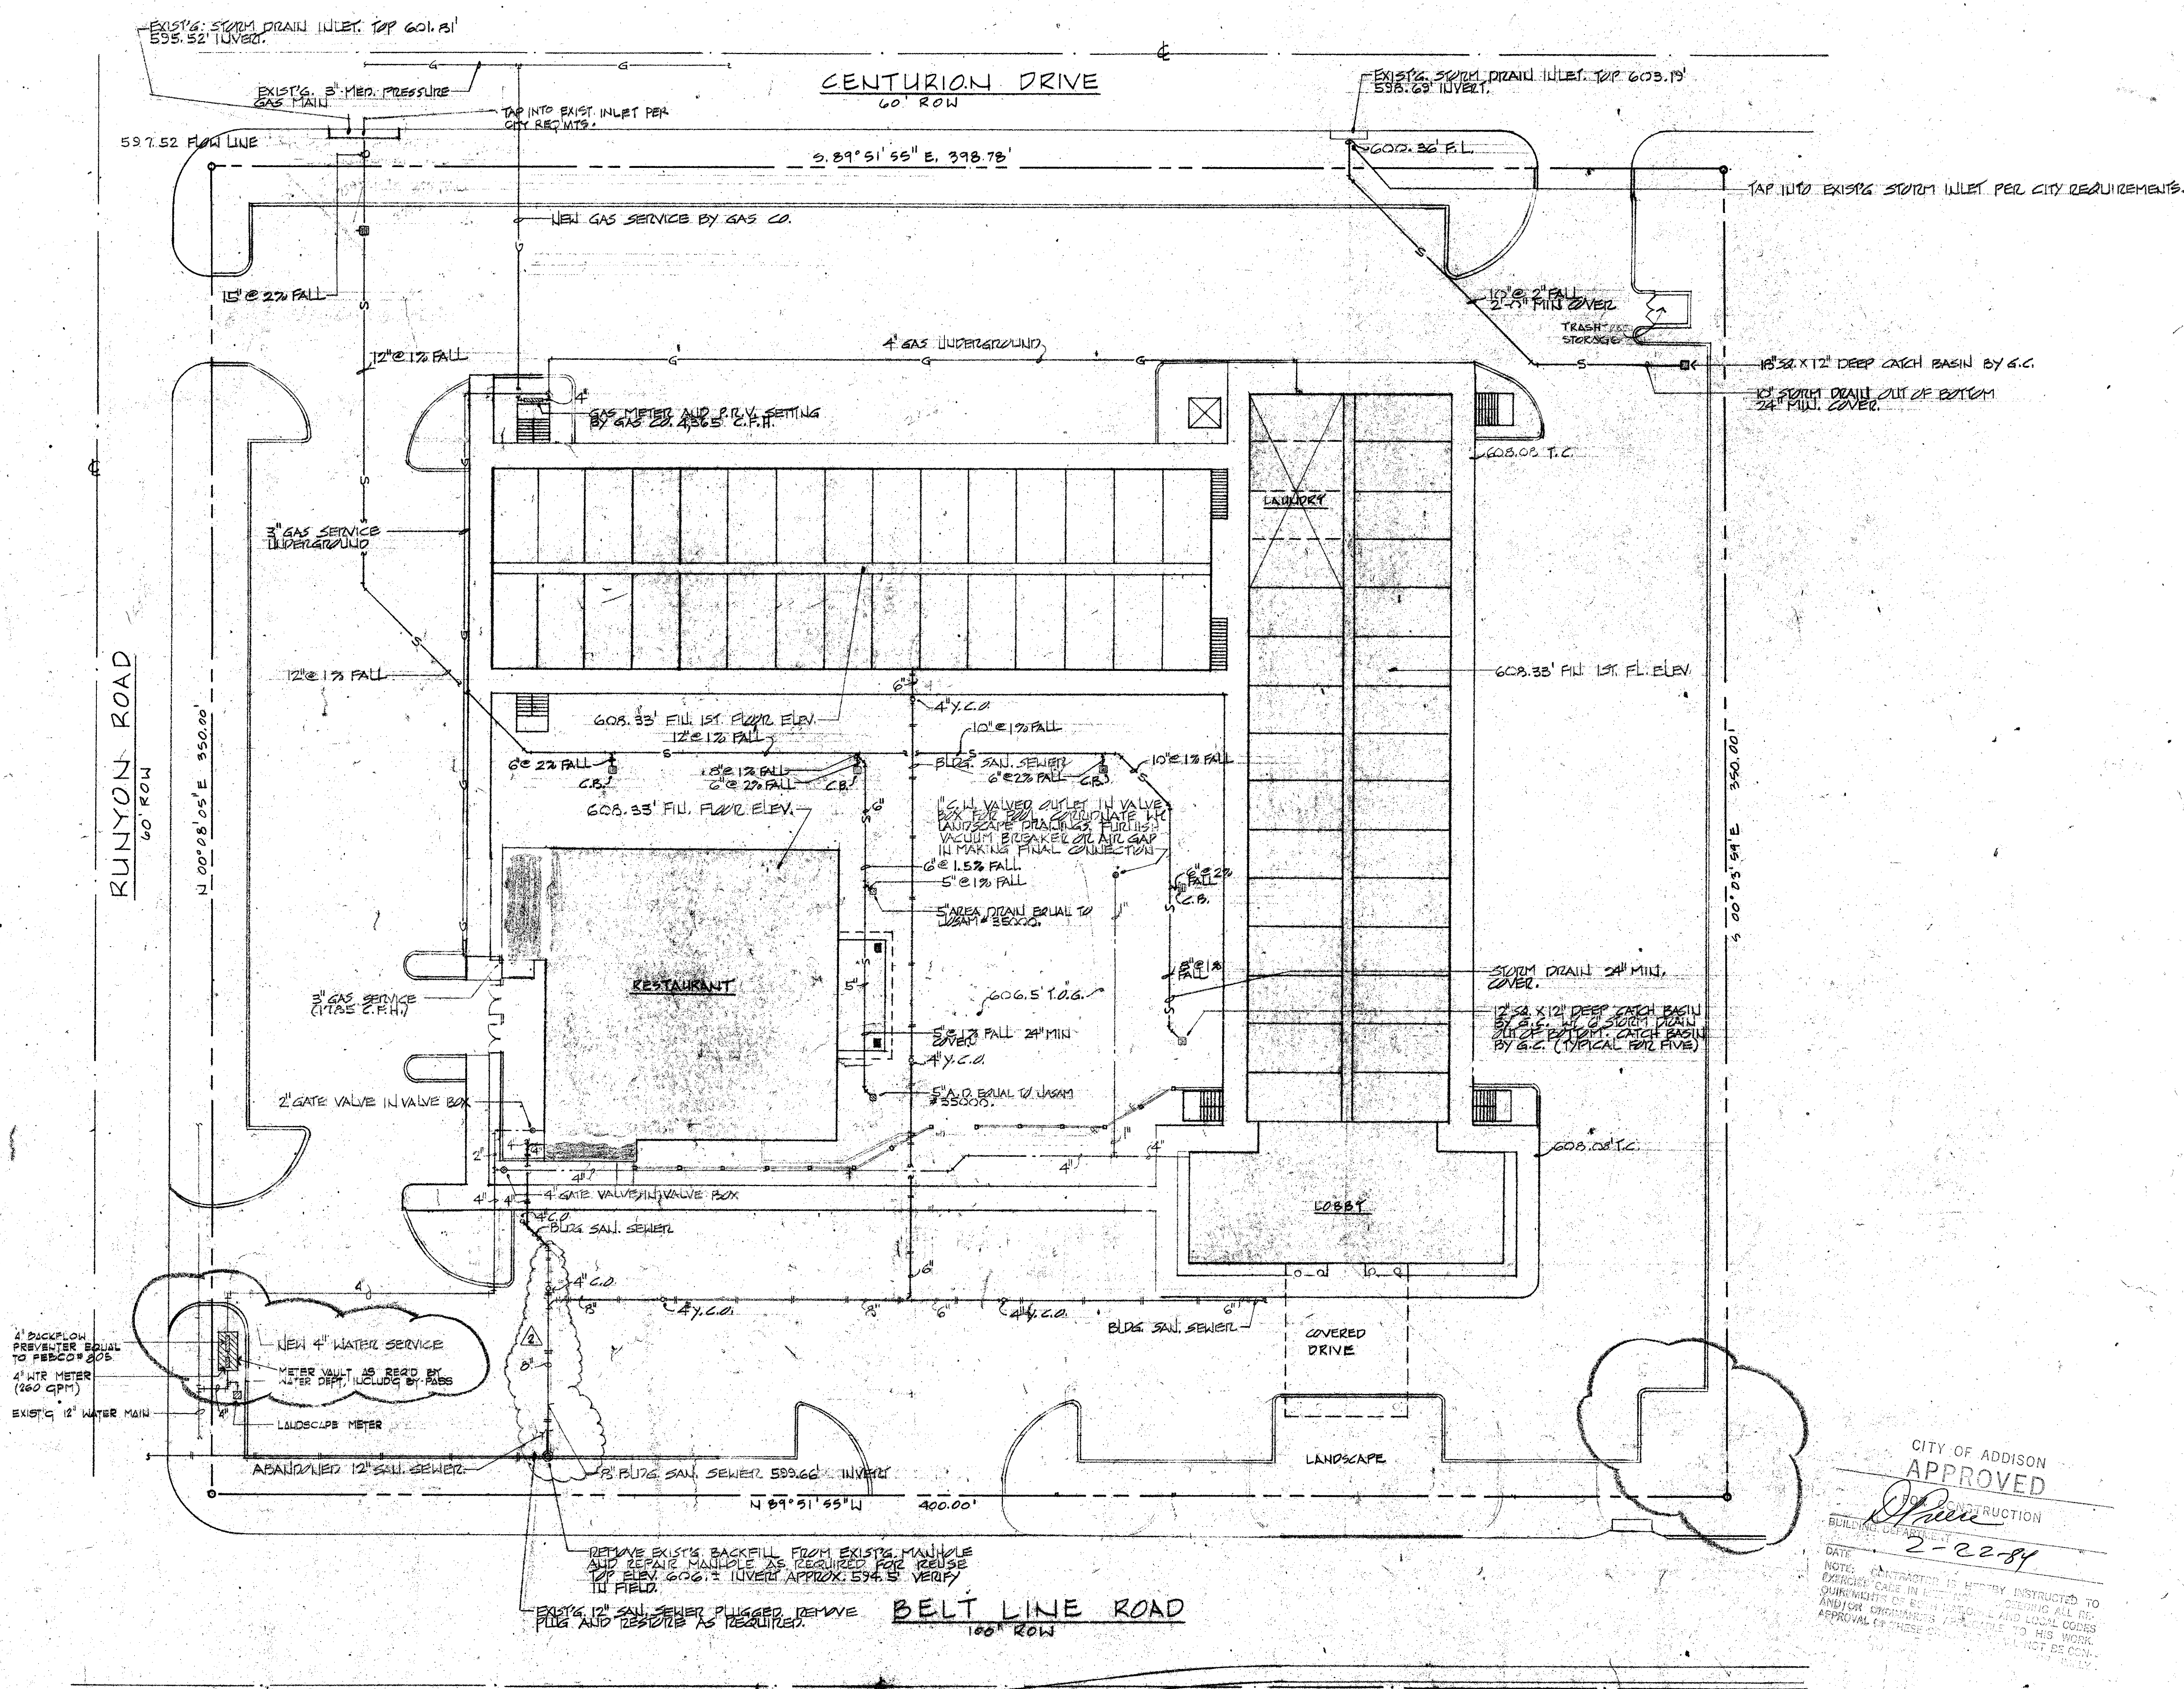

CITY OF ADDISON  
APPROVED  
CONSTRUCTION  
DATE: 2-22-84  
NOTE: CONTRACTOR IS HEREBY INSTRUCTED TO  
PROTECT ALL UTILITIES IN THE FIELD. VERIFY ALL  
UTILITIES BY FIELD SURVEY AND LOCAL CODES  
AND/OR ORIGINATOR'S RECORDS TO HIS WORK.  
APPROVAL OF THESE CONDITIONS MUST BE CON-

SITE PLAN - PLUMBING


INTERCONSULT, INC.  
CONSULTING ENGINEERS

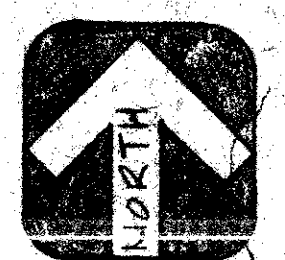

SITE PLAN  
SCALE 3/8" = 20'

ART WILLIAMS JR  
ARCHITECT  
INC  
2880 LBJ Fwy., Suite 380  
Dallas, Texas

BEST WESTERN MOTOR INN  
ADDISON, TEXAS

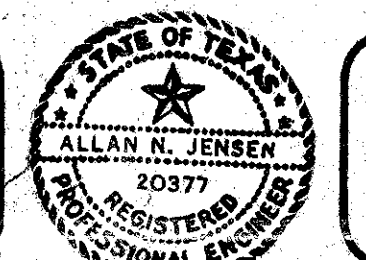

REV. 2-21-83 - HAR  
REV. 11-1-83  
Job no. 143  
drawn  
date 10/20/84  
sheet no. P-1 of 2