


# SITE DEVELOPMENT PLANS FOR SAM'S CLUB # 6376 PROPOSED BUILDING REMODEL ADDISON, DALLAS COUNTY, TEXAS 4150 BELTLINE ROAD

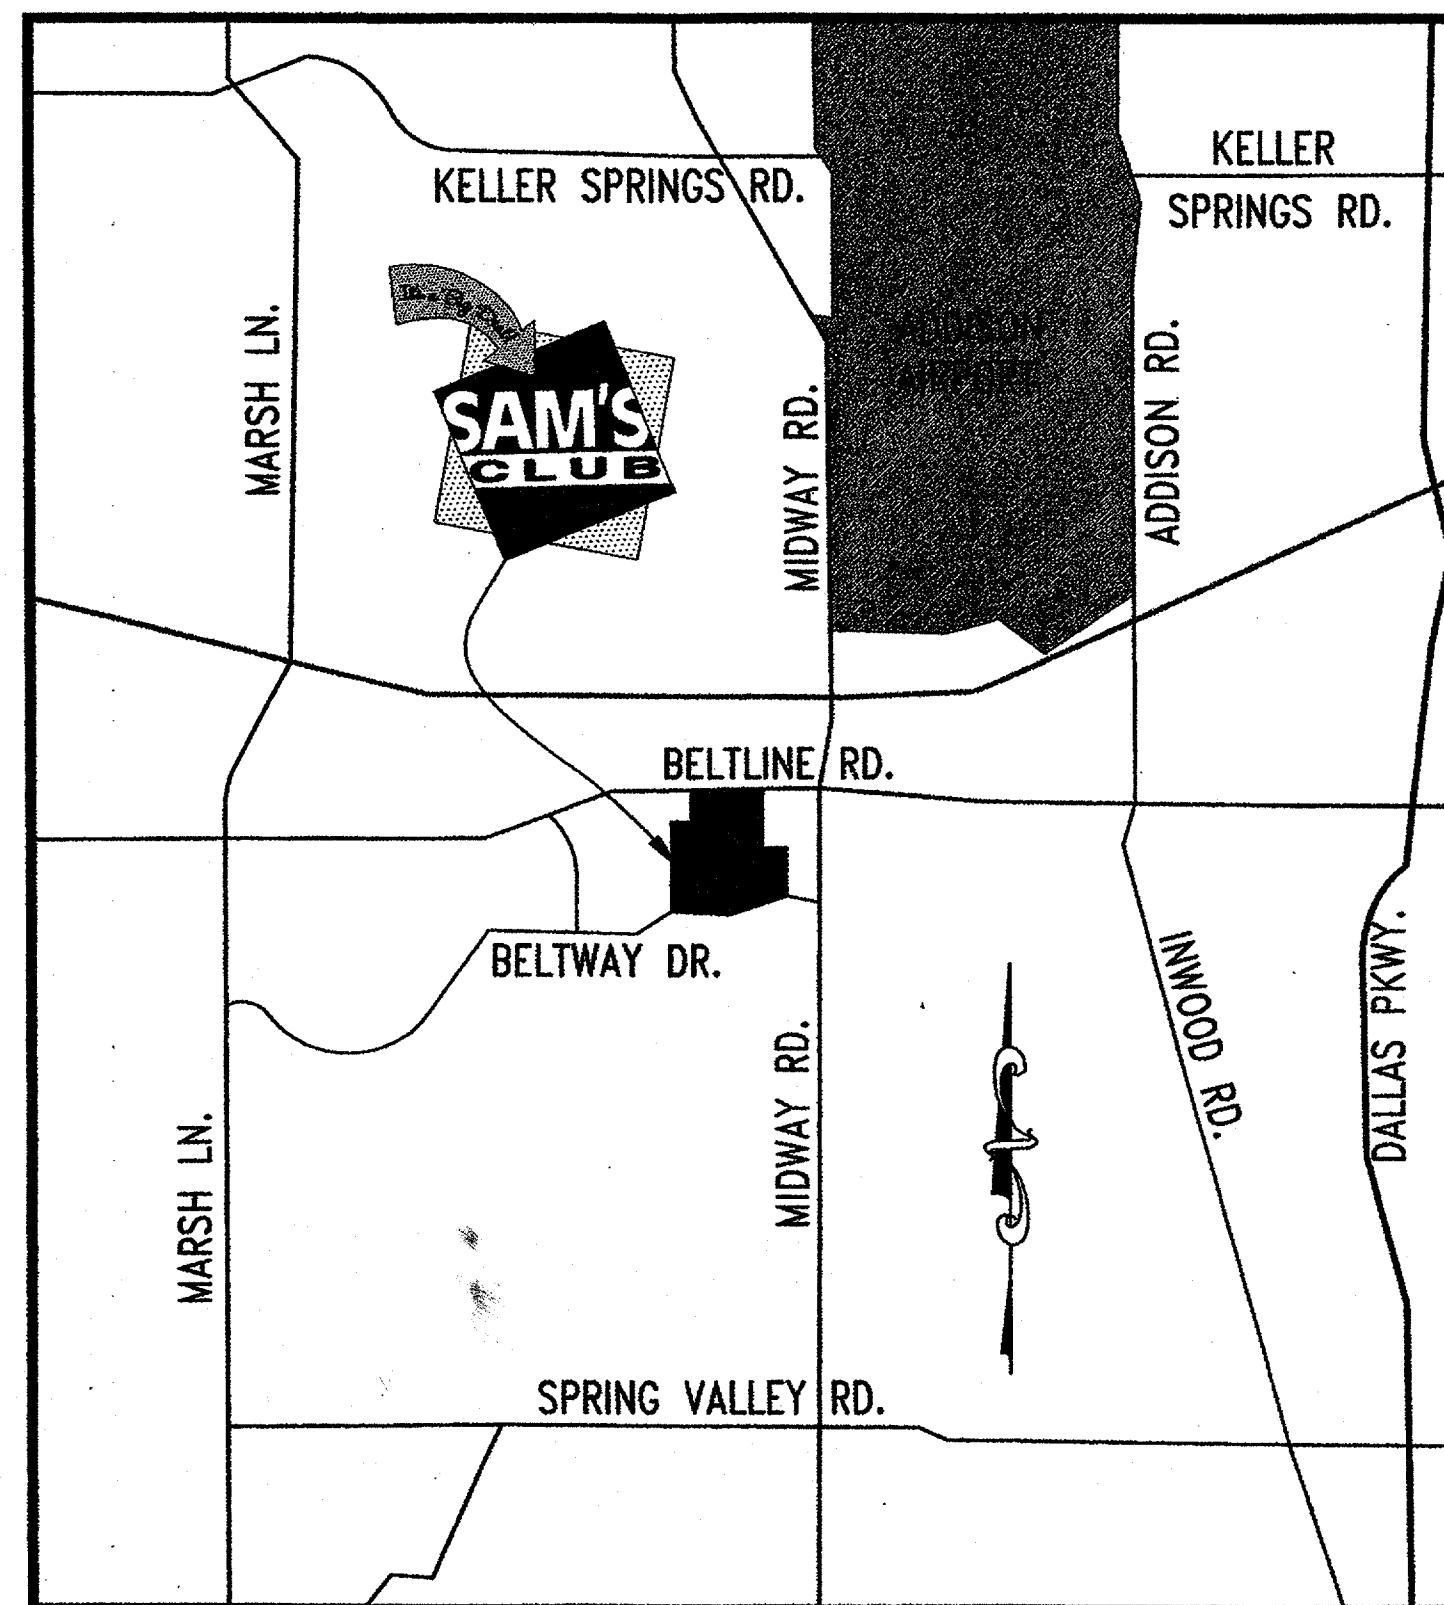

**VICINITY MAP**  
N.T.S.

**\*\*NOTICE TO BIDDERS\*\***

ALL QUESTIONS REGARDING THE GENERAL CONTRACTOR'S PREPARATION OF HIS BID SHALL BE DIRECTED TO WAL-MART STORE PLANNING. SUBCONTRACTORS MUST DIRECT THEIR QUESTIONS THROUGH THE GENERAL CONTRACTOR ONLY. THE ARCHITECT AND/OR CIVIL ENGINEER SHALL NOT BE CONTACTED DIRECTLY WITHOUT PRIOR AUTHORIZATION FROM WAL-MART STORE PLANNING.

THESE PLANS SUBJECT TO REVIEW AND APPROVAL BY JURISDICTIONAL ENTITIES

**SHEET INDEX**

SHEET #	DESCRIPTION
C.1	COVER SHEET
C.2	GENERAL NOTES
C.3	TOPO SURVEY
C.4	OVERALL SITE PLAN
C.5	DEMOLITION PLAN
C.6	DIMENSIONAL CONTROL PLAN
C.7	GRADING PLAN
C.8	UTILITY PLAN
C.9	STANDARD DETAILS
L1.0	LANDSCAPE/IRRIGATION PLAN

BENCHMARK  
SQUARE CUT ON HEADWALL NORTH OF RAILROAD,  
EAST SIDE OF MIDWAY. ELEVATION=617.77

**OWNER:**  
WAL-MART STORES, INC.  
702 SW 8TH STREET  
BENTONVILLE, ARKANSAS 72712-6489  
PHONE: (501) 273-4000


**ARCHITECT:**  
RAYMOND HARRIS & ASSOCIATES ARCHITECTS  
206 S.W. 8th STREET, SUITE 200  
BENTONVILLE, AR 72712  
PHONE: (479) 273-1400  
FAX: (479) 273-1447  
CONTACT: MR. BEN BELL, AIA

**ENGINEER:**  
ADAMS CONSULTING ENGINEERS, INC.  
500 NOLEN DRIVE, SUITE 550  
SOUTH LAKE, TEXAS 76092  
PHONE: (817) 329-6990  
FAX: (817) 329-767  
CONTACT: TED MURDAY, P.E.

Dec 06, 2004 - 12:39pm - USER: bairns  
\\H018000\project\_data\PROJECTS\2004\2004.207 Raymond Harris - WMSC Remodel - Addison\01 COVER.dwg



STIPULATION FOR REUSE  
THIS DRAWING WAS PREPARED FOR THE CONTRACTOR'S USE ONLY. IT IS NOT TO BE REPRODUCED OR USED FOR ANY OTHER PROJECT WITHOUT THE WRITTEN PERMISSION OF ADAMS CONSULTING ENGINEERS, INC. ANY REUSE OF THIS DRAWING FOR ANY OTHER PROJECT WITHOUT THE WRITTEN PERMISSION OF ADAMS CONSULTING ENGINEERS, INC. IS UNAUTHORIZED AND MAY BE CONSIDERED A VIOLATION OF THE LAW.

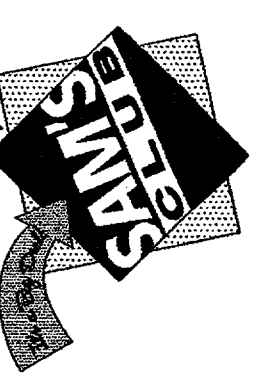

**REMODEL  
ADDISON,  
TEXAS  
CLUB #6376**  
JOB NUMBER: 2004-207

**ISSUE BLOCK**

1	OTP	10/18/04
△	ADA	11/08/04
△	Add#1	12/08/04

CHECKED BY: BS  
DRAWN BY: CAI  
DOCUMENT DATE: 10/18/04

SEAL

COVER SHEET

SHEET: C.1