

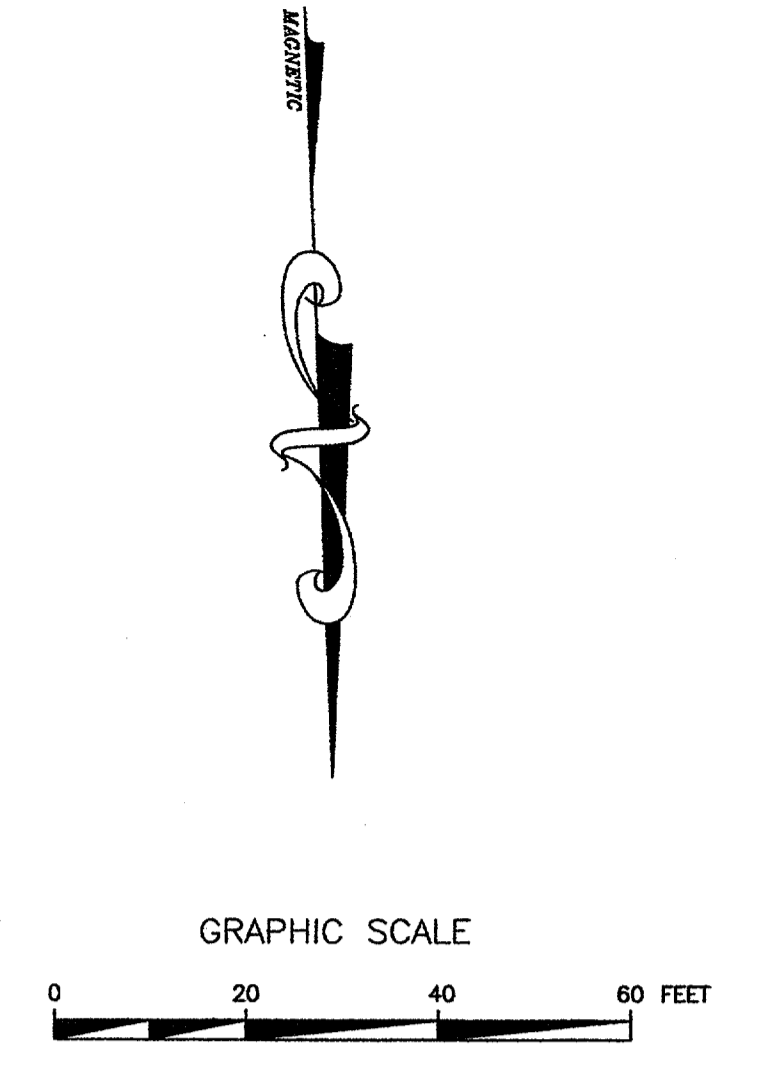


EXISTING SAM'S CLUB #6376
 F.F.E.=100.00

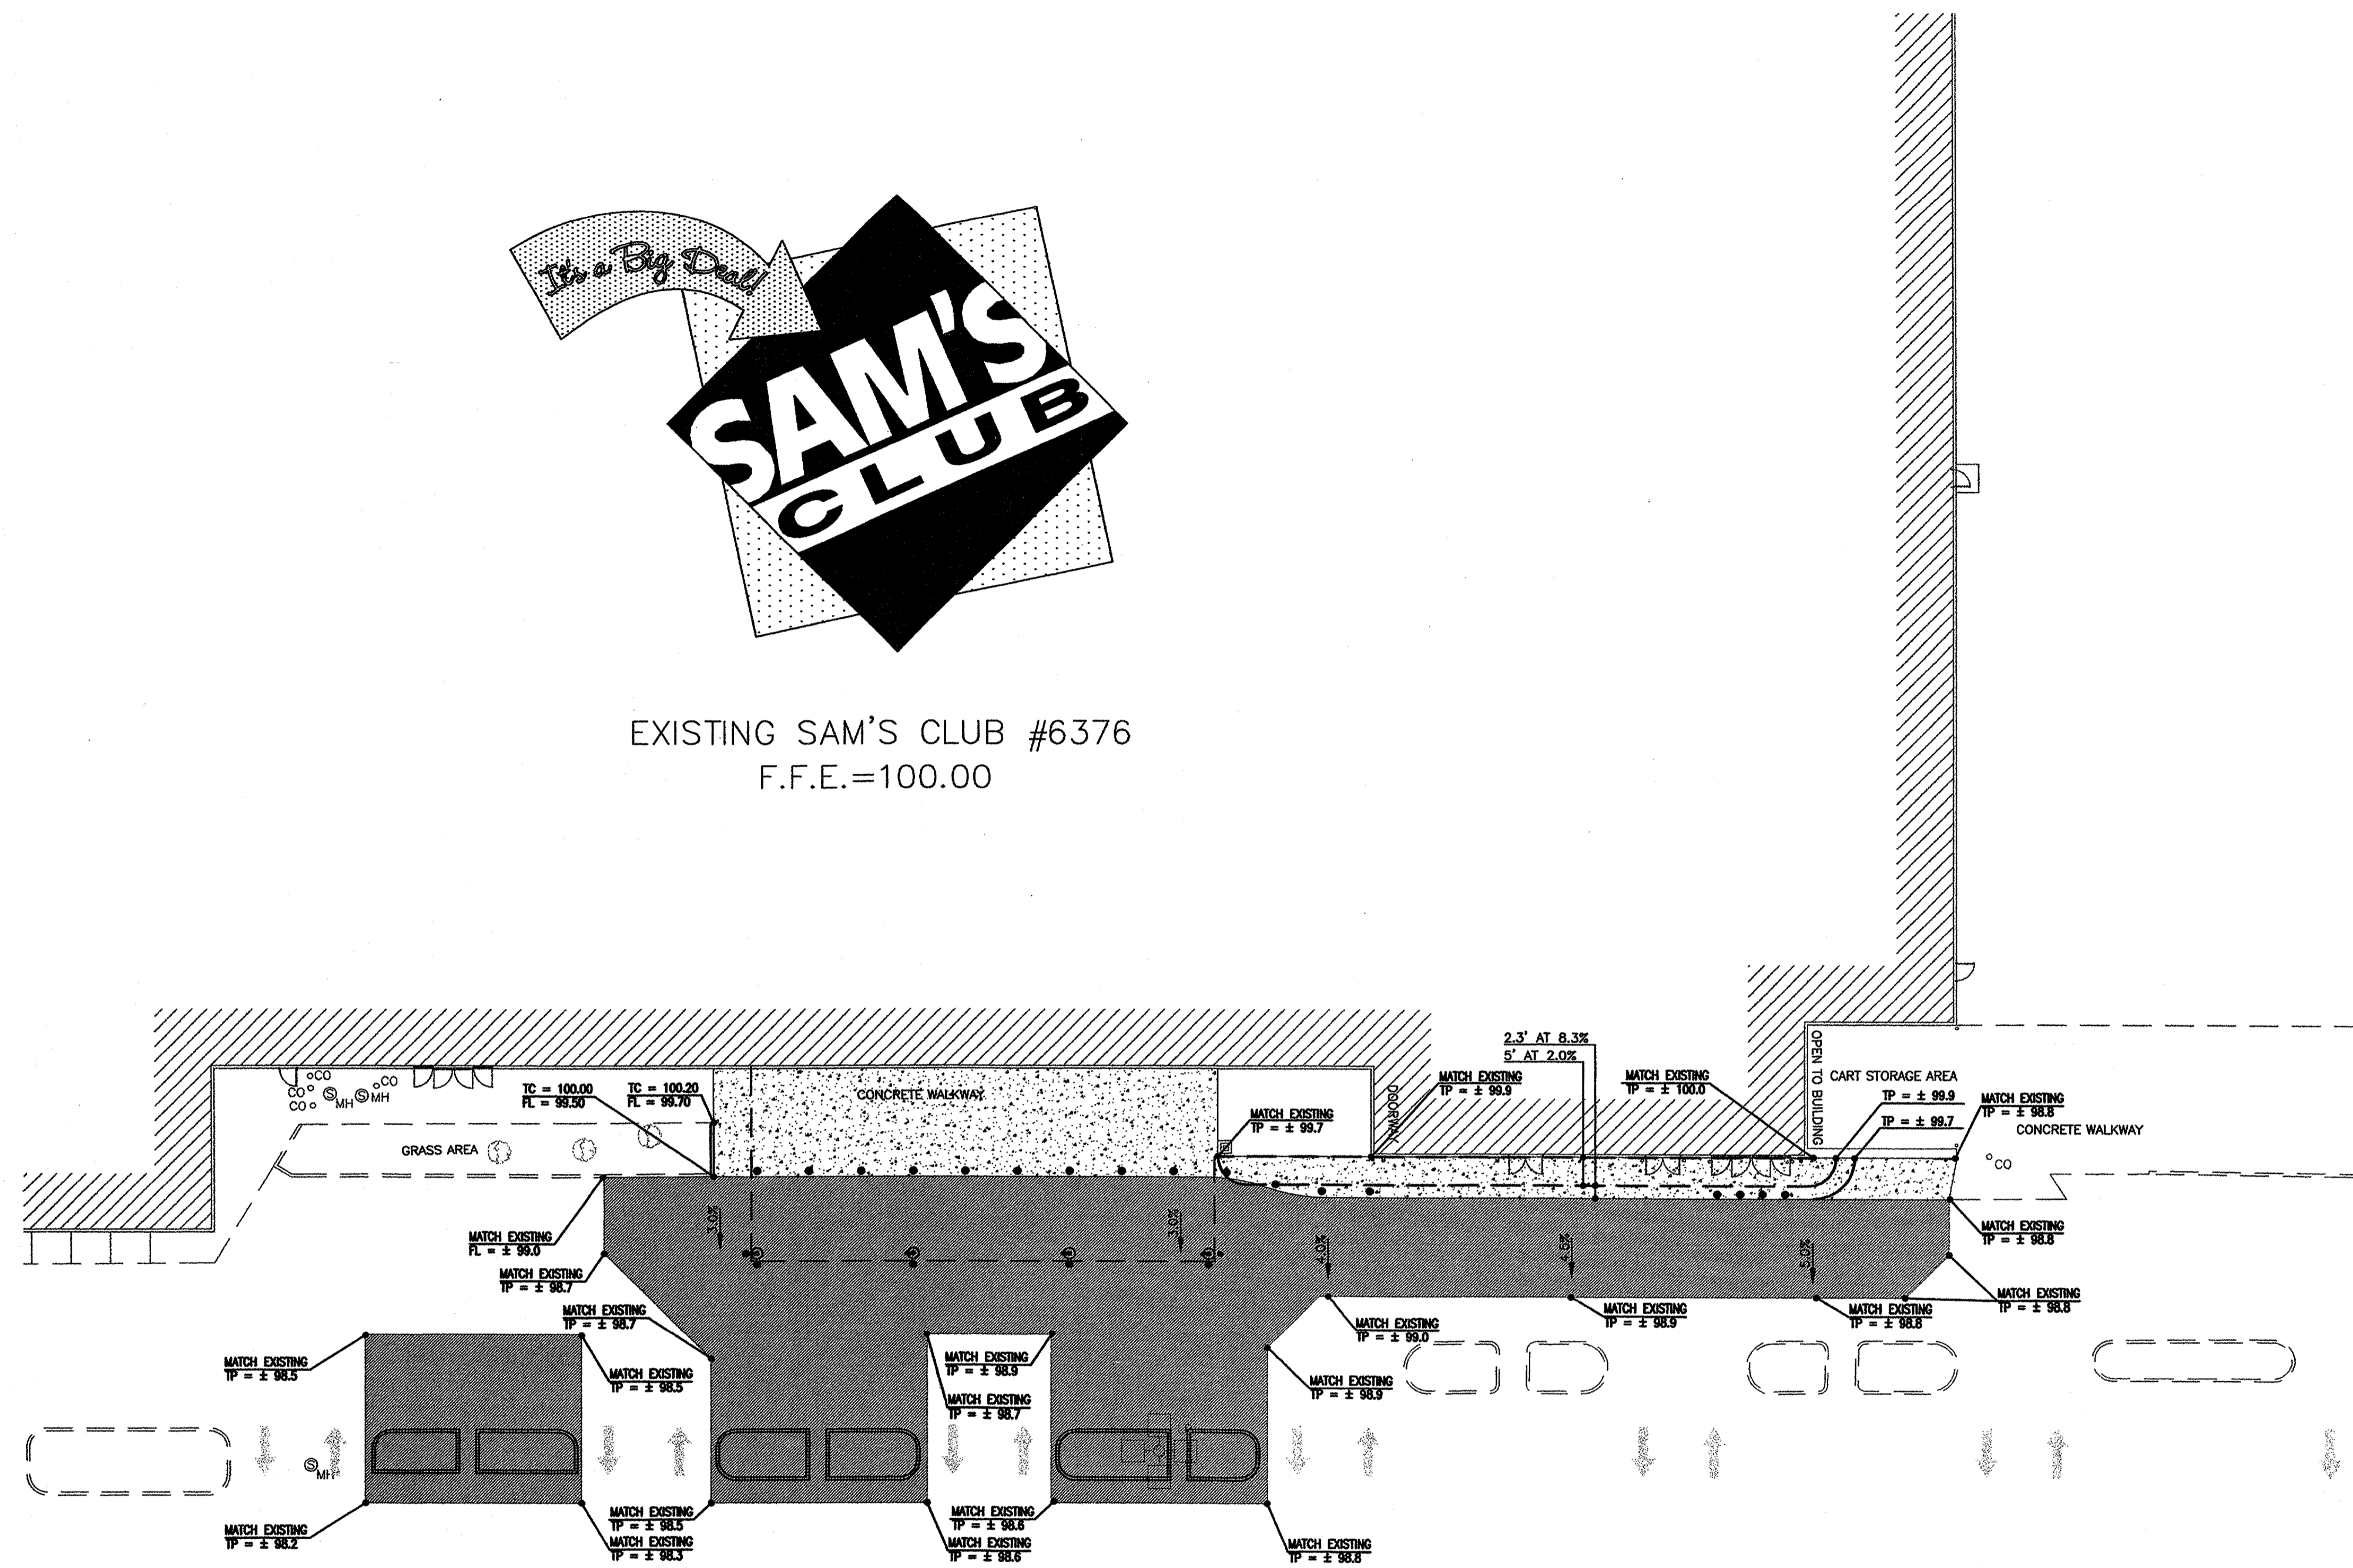

LEGEND

TC = 570.00	TOP OF CURB
TP = 570.00	TOP OF PAVEMENT
FG = 570.00	FLOWLINE GUTTER
◦ 192.33	EXISTING SPOT ELEVATIONS
	PROP. ASPHALT PAVEMENT
	PROP. CONC. SIDEWALK

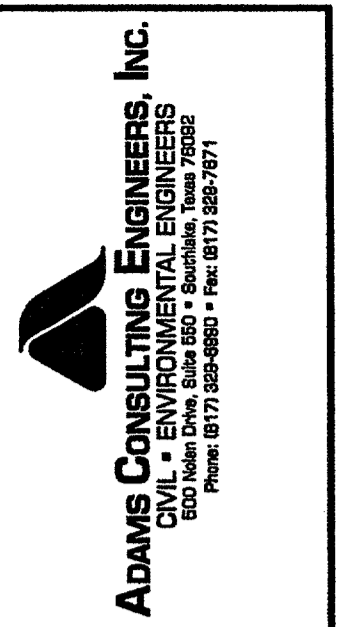

STIPULATION FOR REUSE
 THIS DRAWING IS THE PROPERTY OF ADAMS CONSULTING ENGINEERS, INC. IT IS TO BE USED ONLY FOR THE PROJECT AND SITE SPECIFICALLY IDENTIFIED HEREON. IT IS NOT TO BE REPRODUCED, COPIED, OR TRANSMITTED IN ANY FORM OR BY ANY MEANS, ELECTRONIC OR MECHANICAL, INCLUDING PHOTOCOPYING, RECORDING, OR BY ANY INFORMATION STORAGE AND RETRIEVAL SYSTEM, WITHOUT THE WRITTEN PERMISSION OF ADAMS CONSULTING ENGINEERS, INC. ANY REUSE OF THIS DRAWING FOR ANY OTHER PROJECT WITHOUT THE WRITTEN PERMISSION OF ADAMS CONSULTING ENGINEERS, INC. IS STRICTLY PROHIBITED AND MAY BE CONSIDERED A VIOLATION OF THE PROFESSIONAL ENGINEERING ACT.

REMODEL
ADDISON,
TEXAS
CLUB #6376
 JOB NUMBER: 2004-207

ISSUE BLOCK

1	OTP	10/18/04
Δ	ADA	11/08/04

CHECKED BY: BS
 DRAWN BY: CAI
 DOCUMENT DATE: 10/18/04



GRADING PLAN