



SCALE: 1/4" = 1'-0"

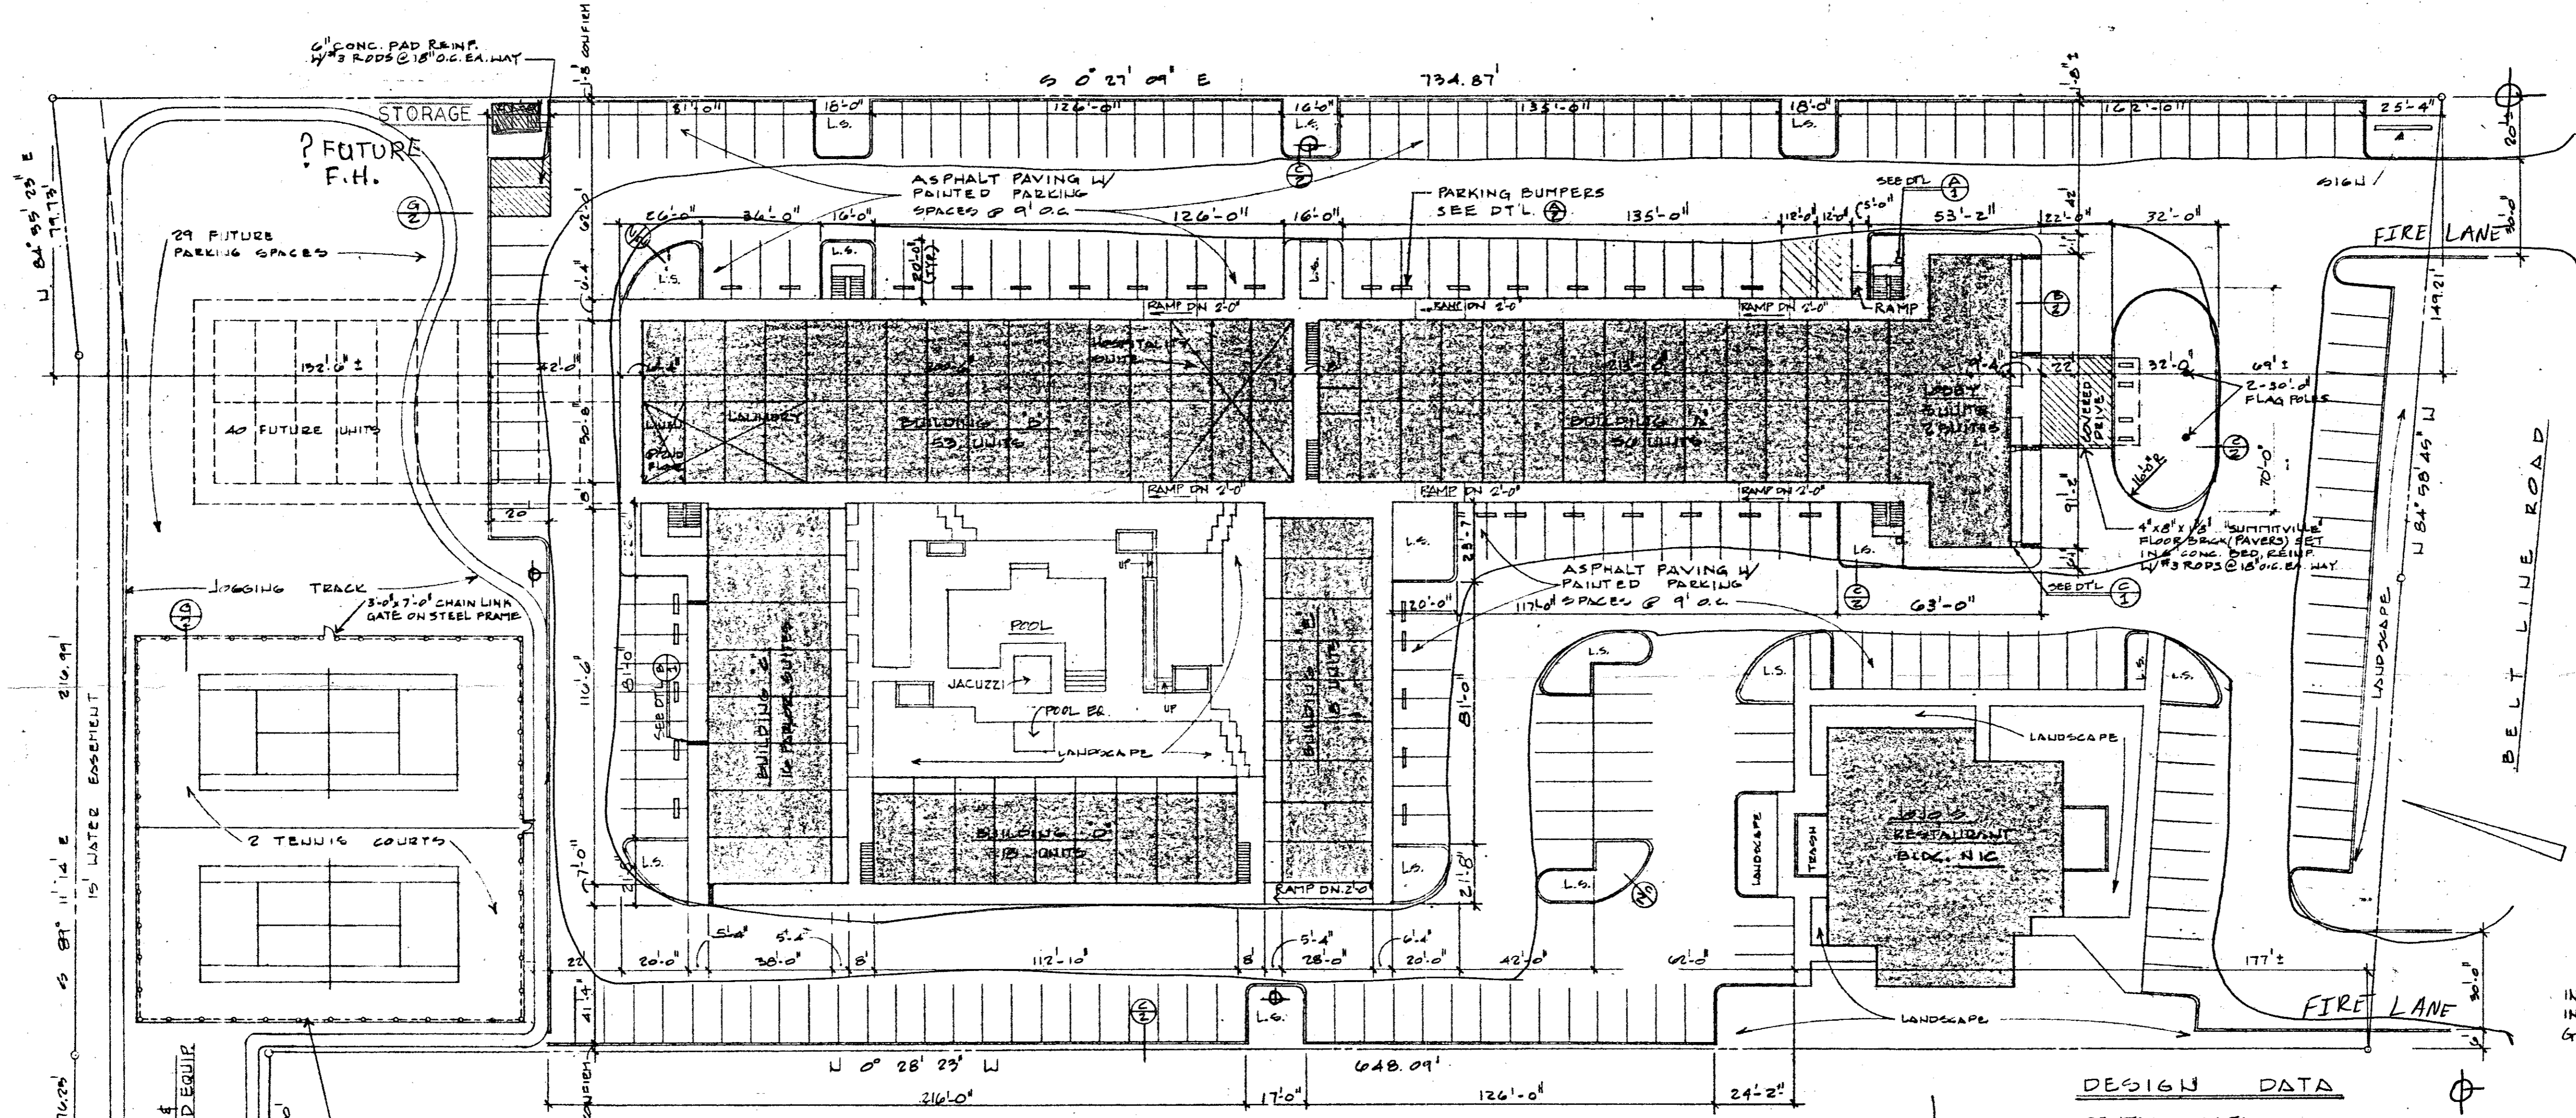


$\Delta = 2' 54.31"$
 $R = 2914.74'$
 $T = 74.0'$
 $L = 147.97'$

INSTALL TWO (2) DRIVE APPROACHES IN ACCORDANCE WITH THE PROPER GOVERNING AUTHORITIES

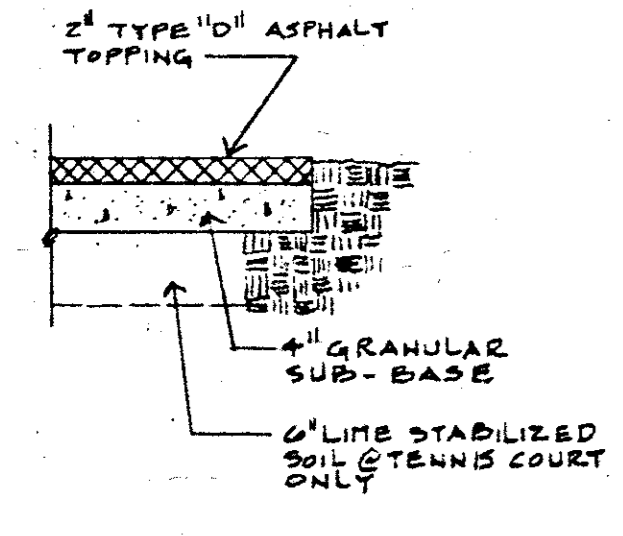


DETAIL TENNIS COURT & JOGGING TRACK
SCALE: 3/4" = 1'-0"

SITE PLAN
SCALE: 1" = 30'

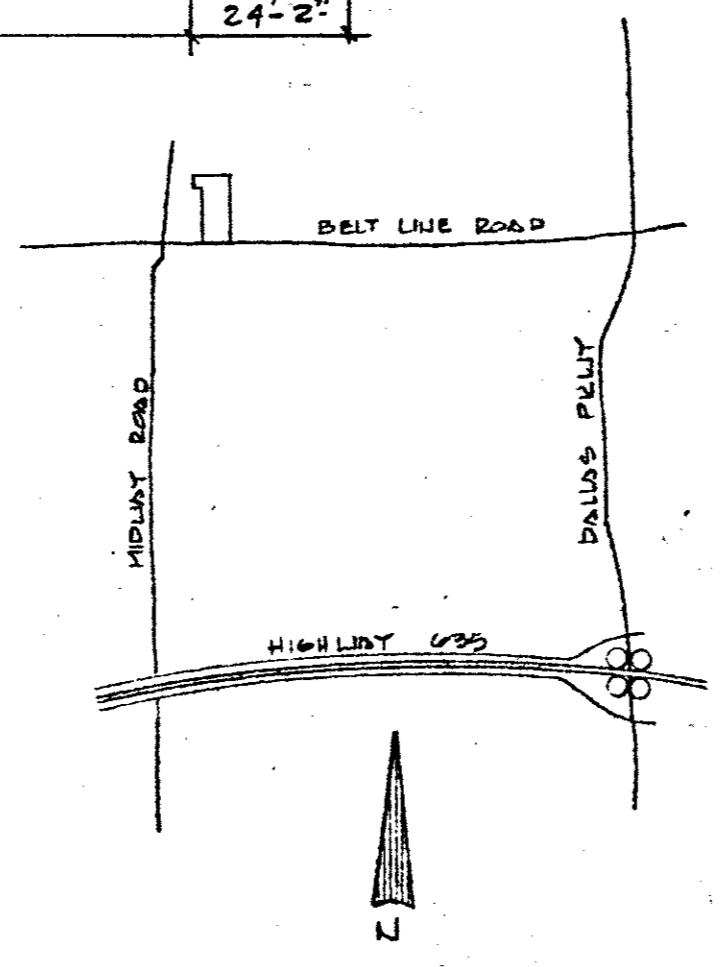

DESIGN DATA

RENTAL UNITS:	
STD. UNITS & SUITES	116
PRIVATE BALCONY UNITS	36
PORCH ROOM SUITES	16
TOTAL	168
TOTAL PARKING SPACES: 232	
LAND AREA: 182,680 sq. ft. = 4.19 ACRES - MOTOR HOTEL	
36,540 sq. ft. = .84 ACRES - RESTAURANT	

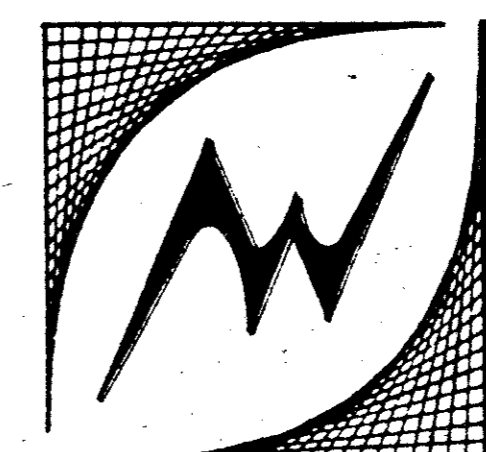

A RODEAWAY INN
ADDISON, TEXAS

ART WILLIAMS JR
AND ASSOCIATES ARCHITECTS

ROBERT BRUNE - ASSOCIATE ARCHITECT
2880 L.B.J. FREEWAY #330 DALLAS

FOLIO No. 601
DATED FEB 15, 1980
DRAWN DTD
REVISED

SHEET No. **2**
OF 31 SHTS