

RESERVOIR

MATCHLINE A

PUMP ROOM


CONTROL BUILDING

NOTES:
1. WALKS TO HAVE A 1% CROSS-SLOPE TO DRAIN TO LOW SIDE OF WALK.
2. REF. 12/44 FOR GENERAL NOTES AND LEGEND

SWITCHGEAR BUILDING

METER VAULT

ST. LOUIS & SOUTHWESTERN R.R.

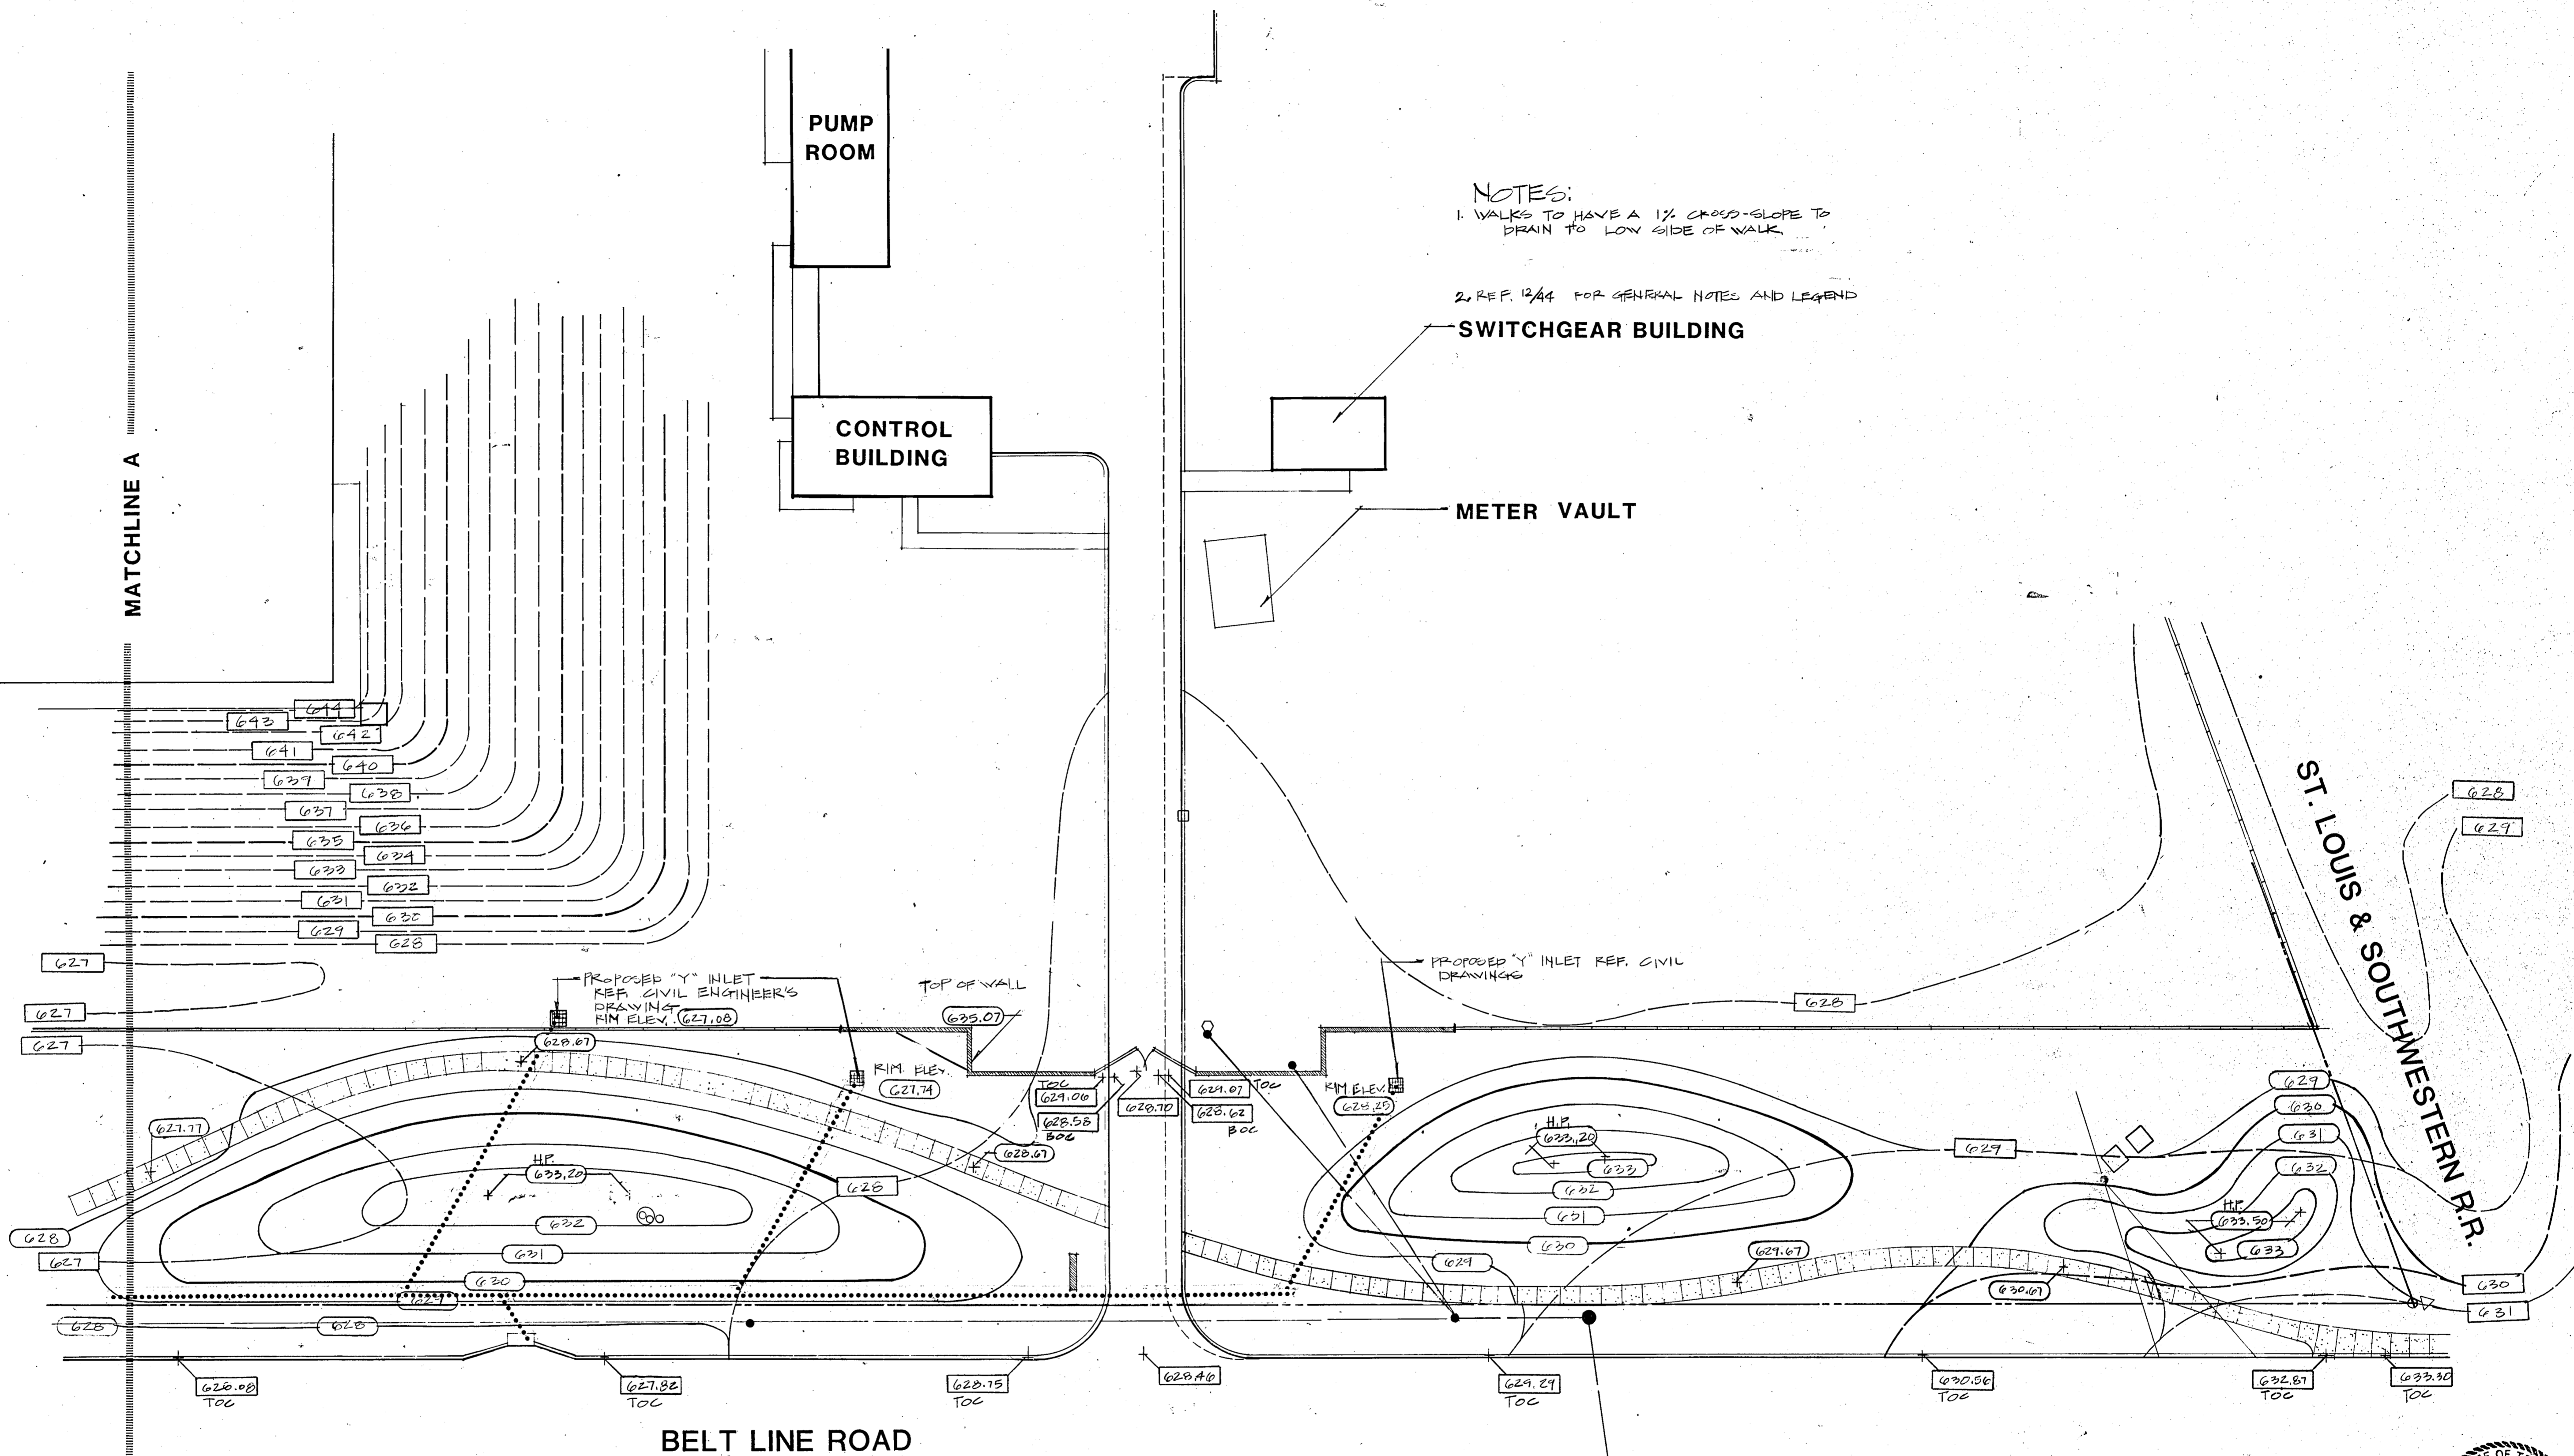

BELT LINE ROAD

GRADING PLAN
SCALE: 1"=20'-0"



14
44

| NO. | DATE | REVISION | APPROVED |
|---|------|----------------------|--------------|
| BELTWOOD RESERVOIR EXPANSION | | | |
| GRADING PLAN | | | |
| DALLAS WATER UTILITIES CITY OF DALLAS, TEXAS | | | |
| TurnerCollie & Braden Inc. | | | |
| DESIGN | | CONTRACT NO. 89-79 | SHEET NO. 14 |
| DRAWN | | FILE NO. 630 Q 700 F | OF 44 |
| TRACED | | | |
| CHECKED | | | |
| DATE | | | |

LINDA TYCHER
& ASSOCIATES landscape architecture
11111 CENTRAL EXPRESSWAY, SUITE 101
DALLAS, TEXAS 75243-1111 (PHONE) 750-1210